
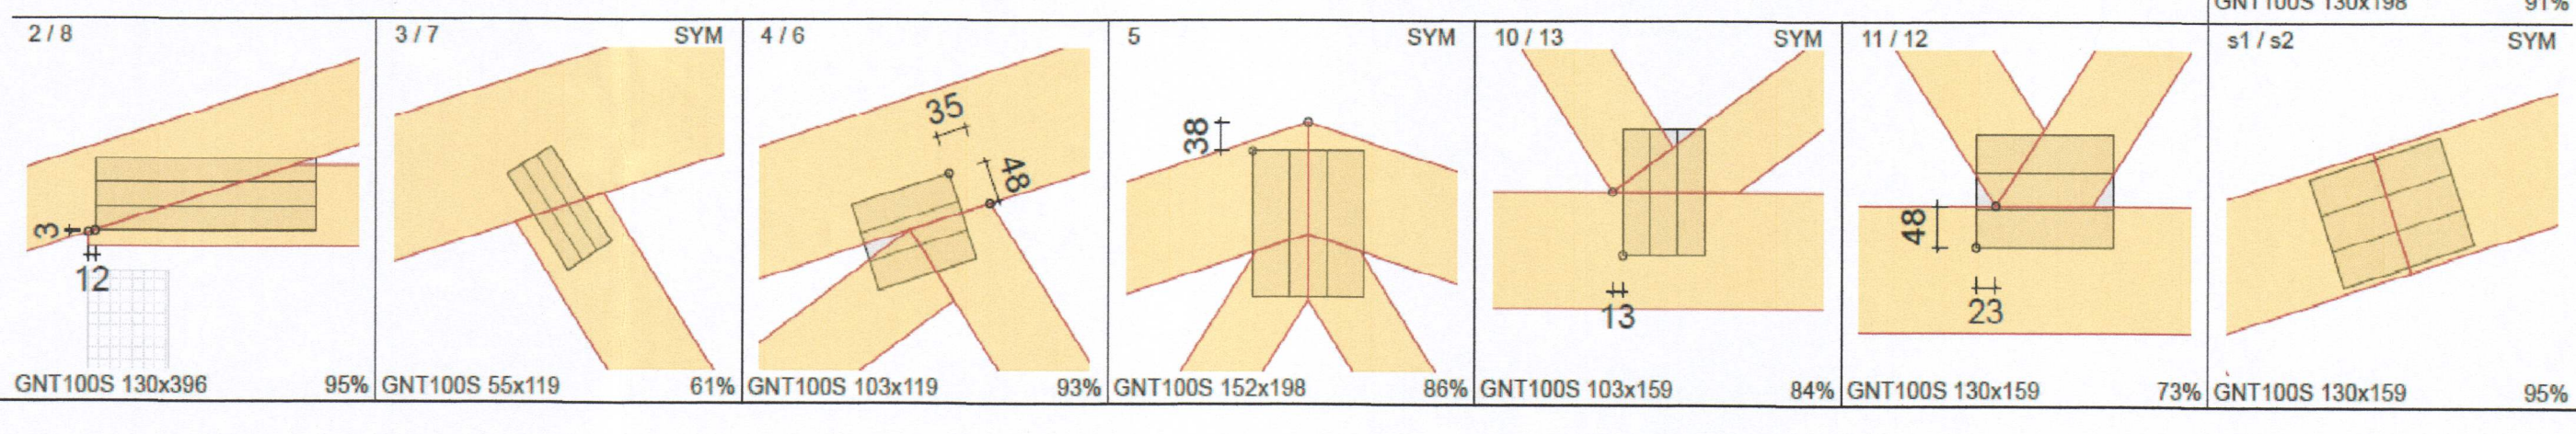
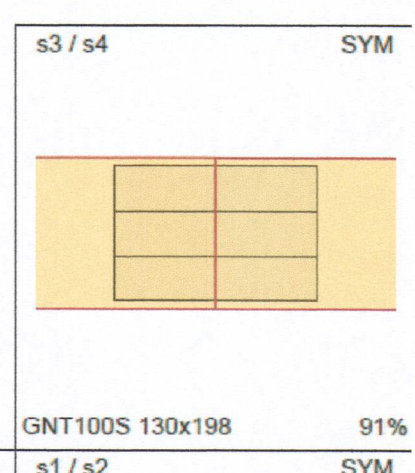
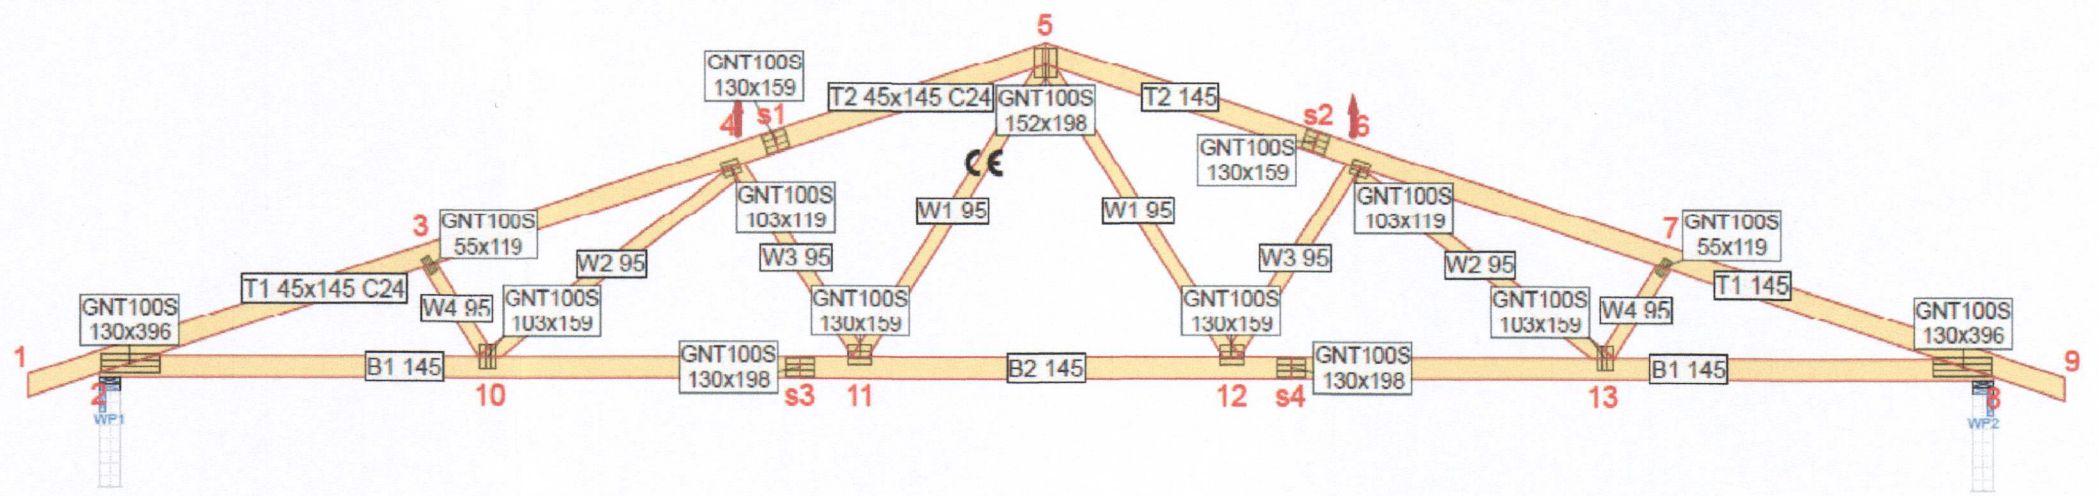
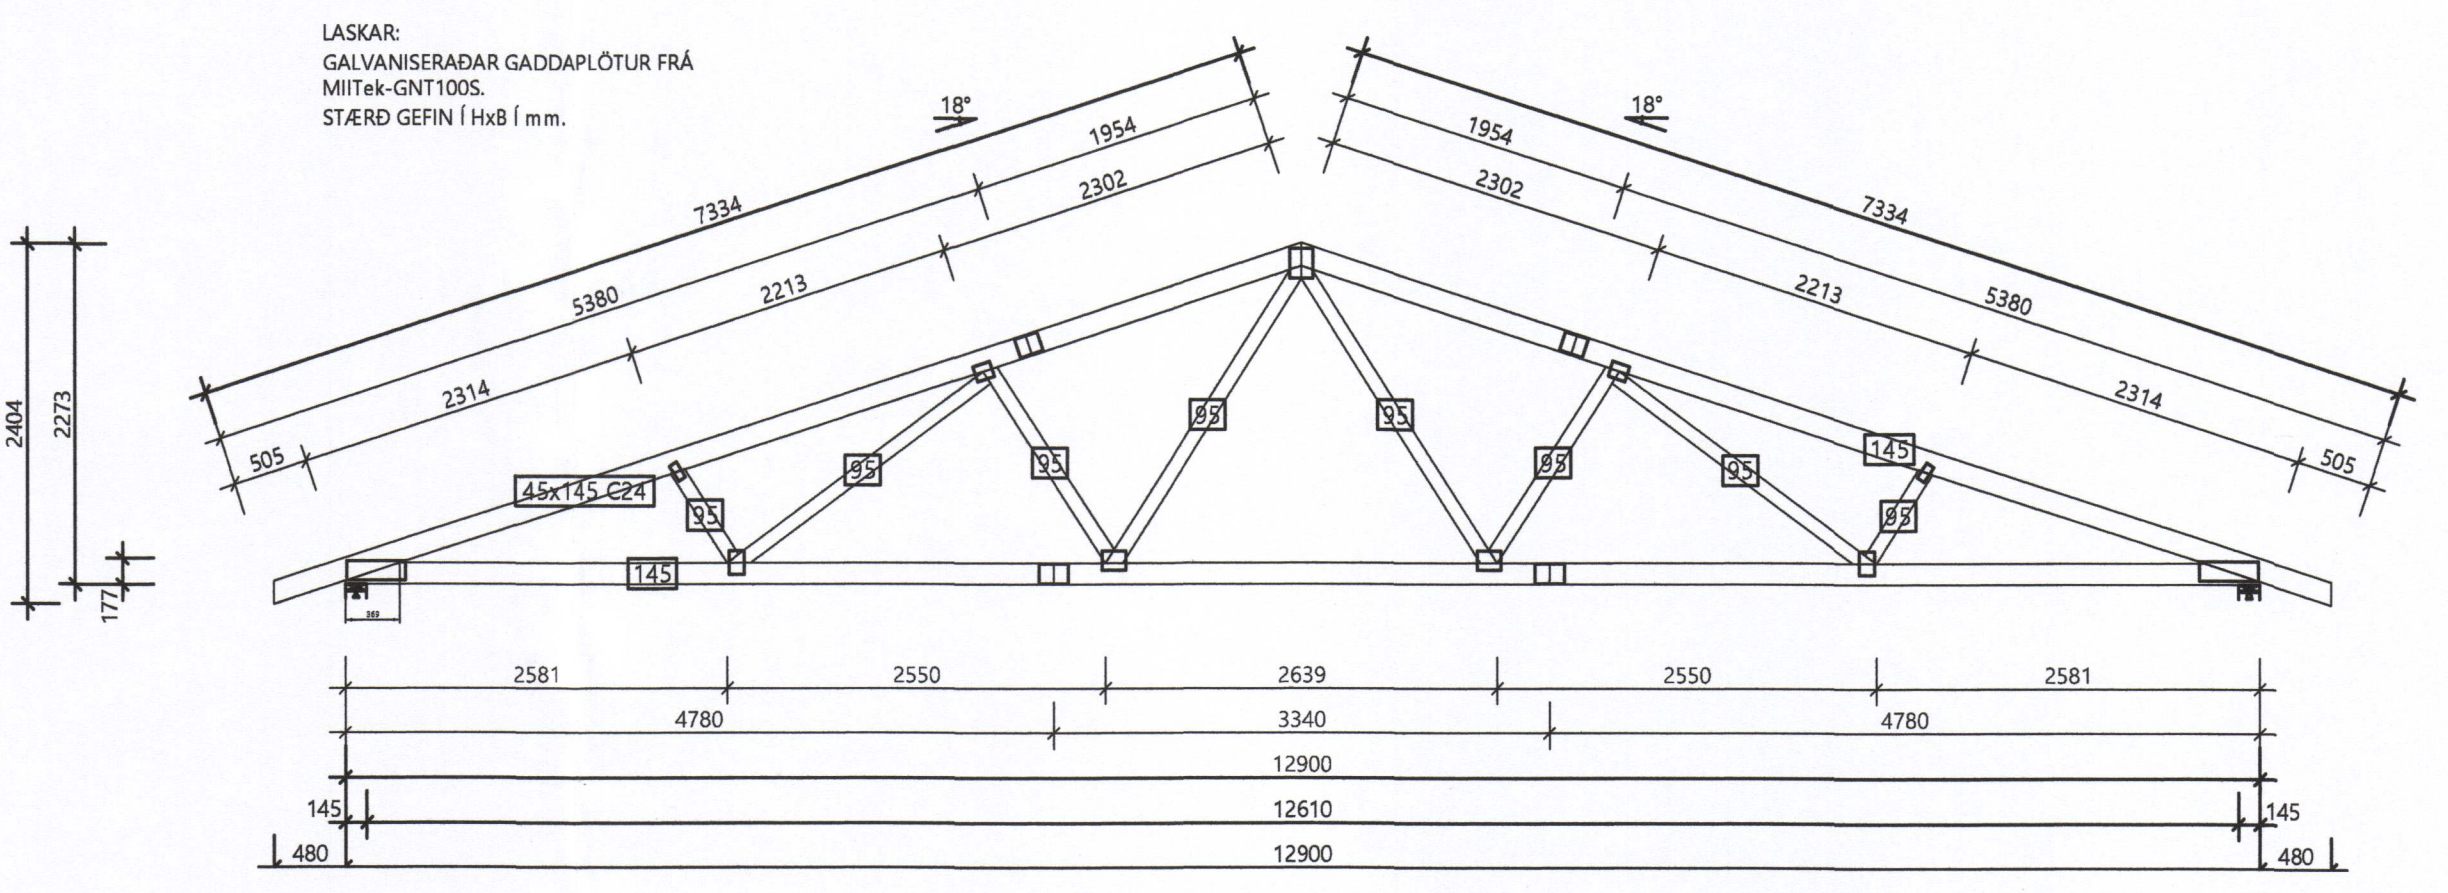


SAMÞYKKT AF BYGGINGARFULLTRÚA
 8. MAÍ 2020
 BYGGINGARFULLTRÚNNI Í VESTMANNNAEYJUM

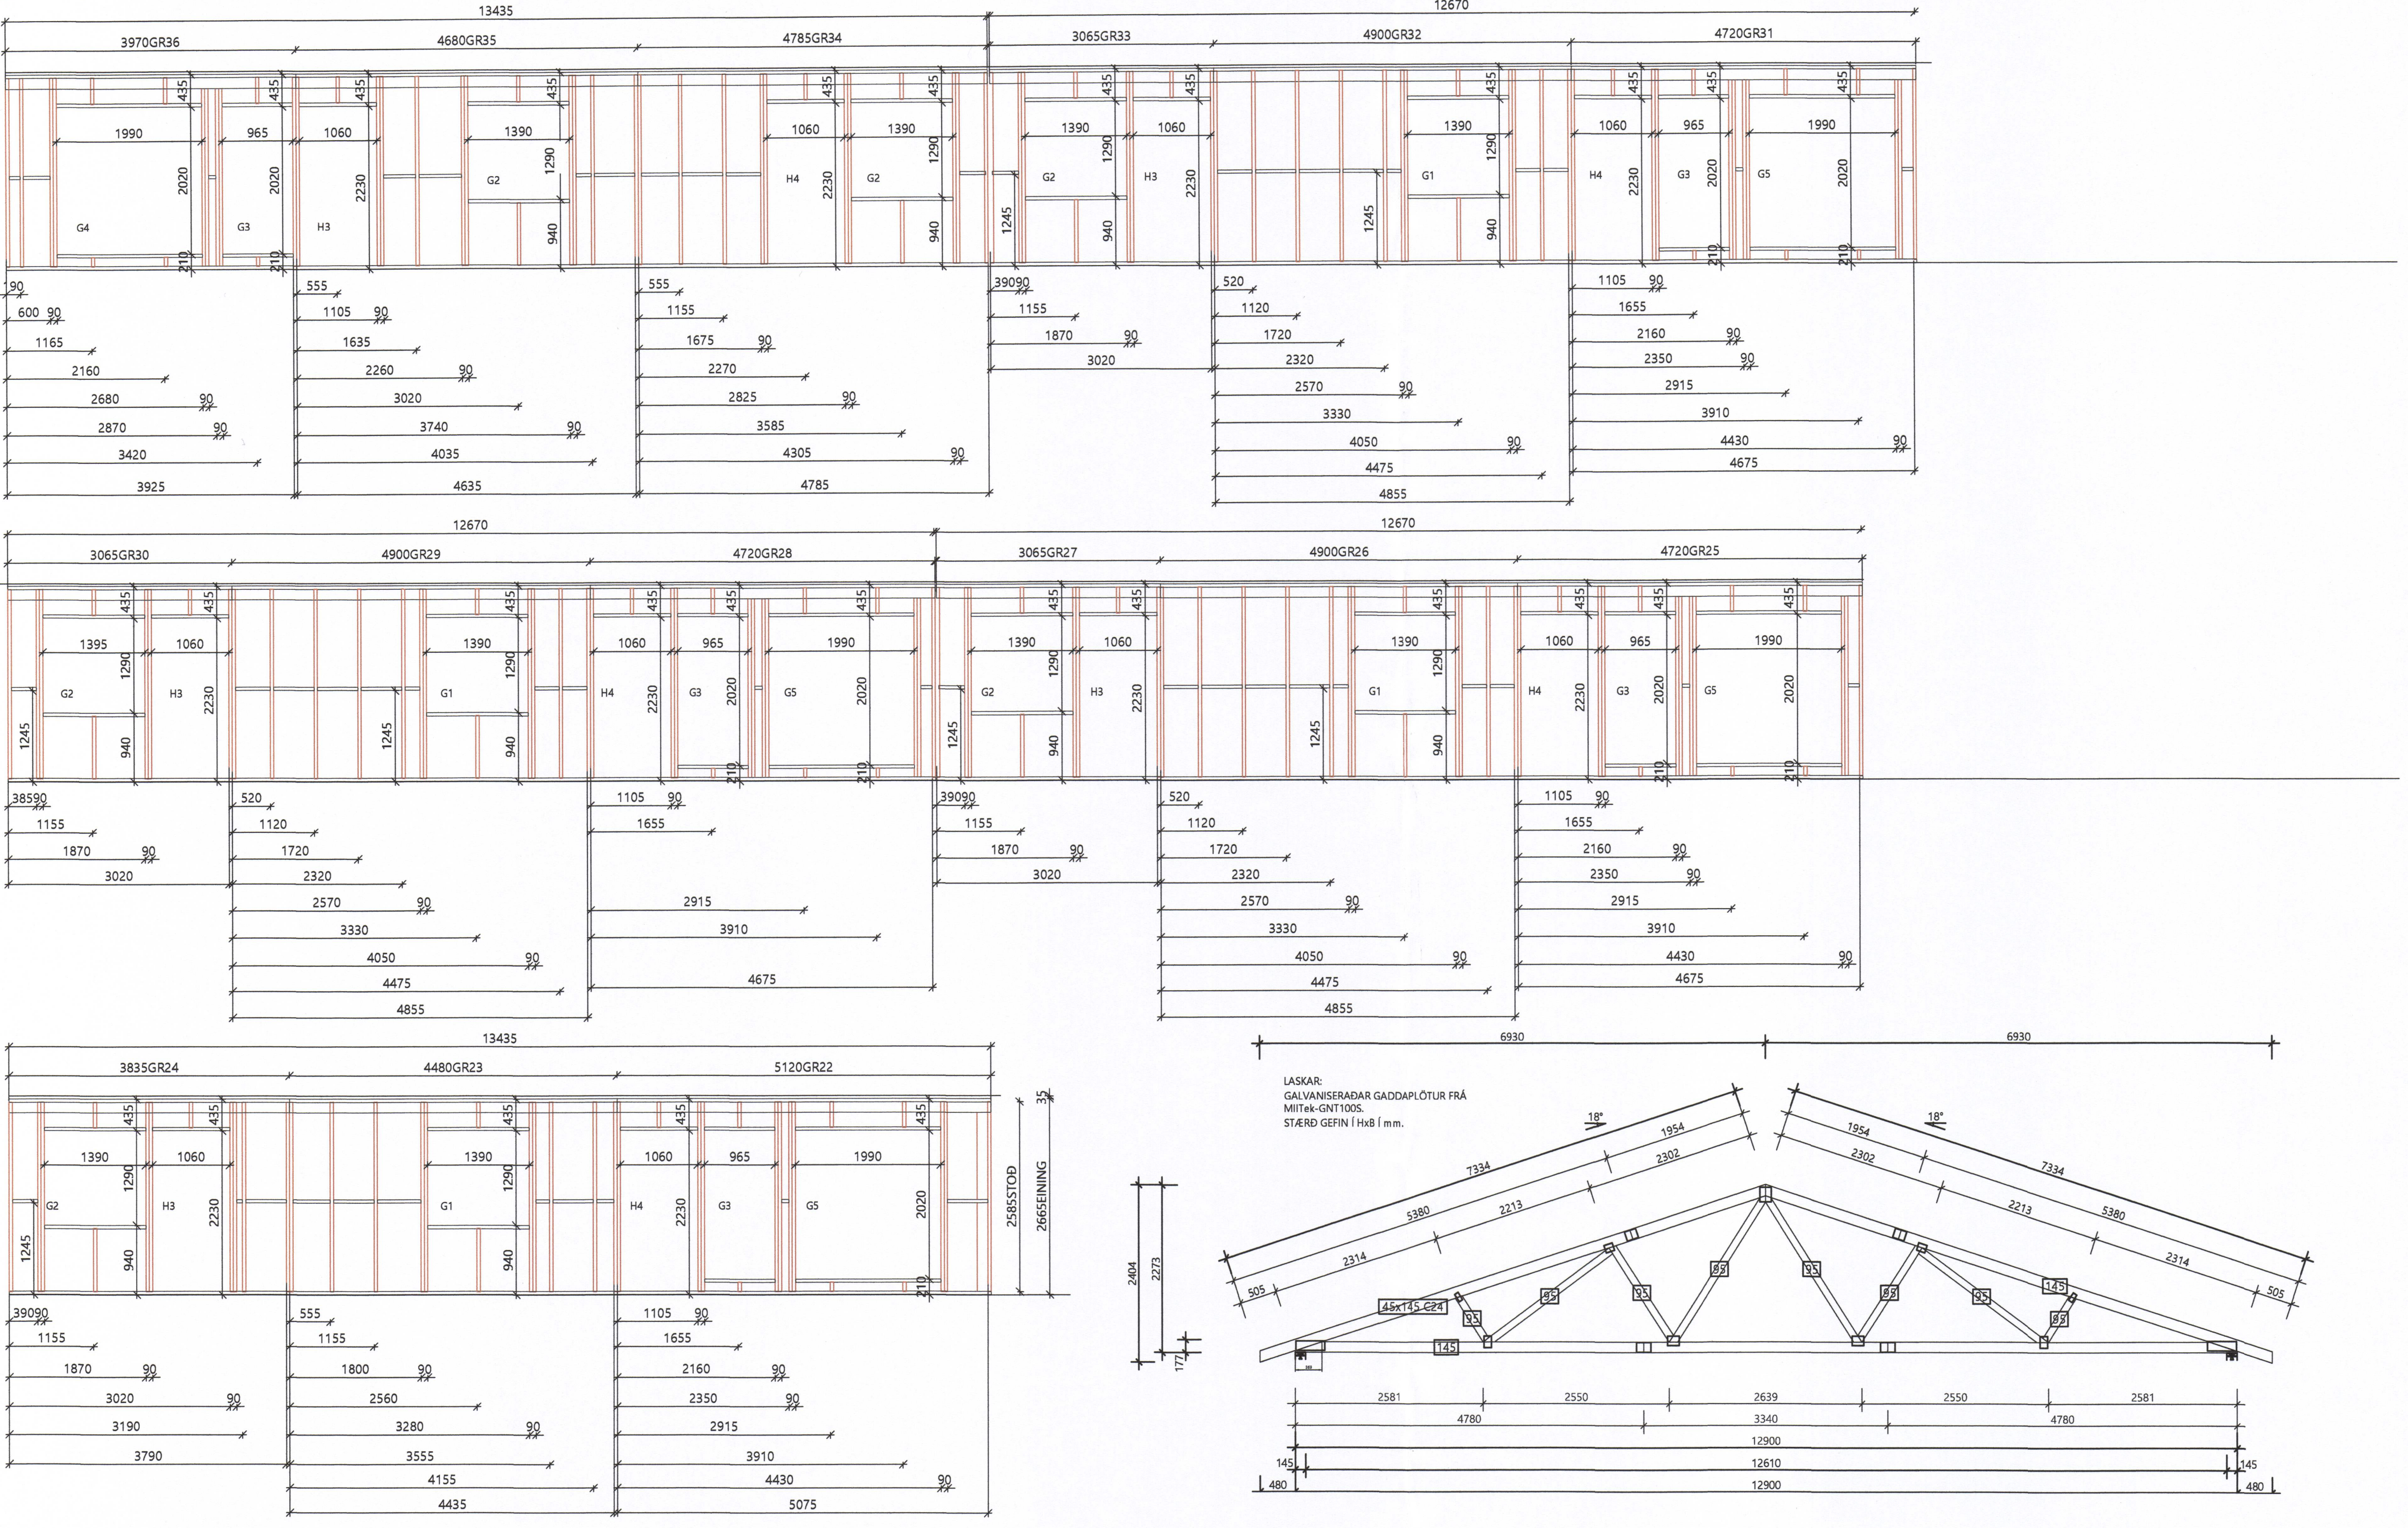

TÓMAS ELLERT TÓMASSON TÆKNIDEILD
 BYGGINGARVERKFRÆÐINGUR M.S.C.E VINNUM SAMAN
 SIMI: 853 8 358 - ellert@sghus.is HÁHEIDI 1 - 800 SELFÓSS

FOLDAHRUN 14-18
 BURÐARVIRKI: MKV:
 VEGGJAGRINDUR/SPERRUR MKV: 1:50

HANVAÐ T.ELLERT TEIKNAD: T.ELLERT
 VERKNÚMÉR: 19-09-2 SKRÁARNAFN: 19-09-2-200-500-U1
 DAGSETNING: 30.04.2020 SAMÞYKKT: [Signature] TEIKNING NÚMÉR: 213
 201170-3979