

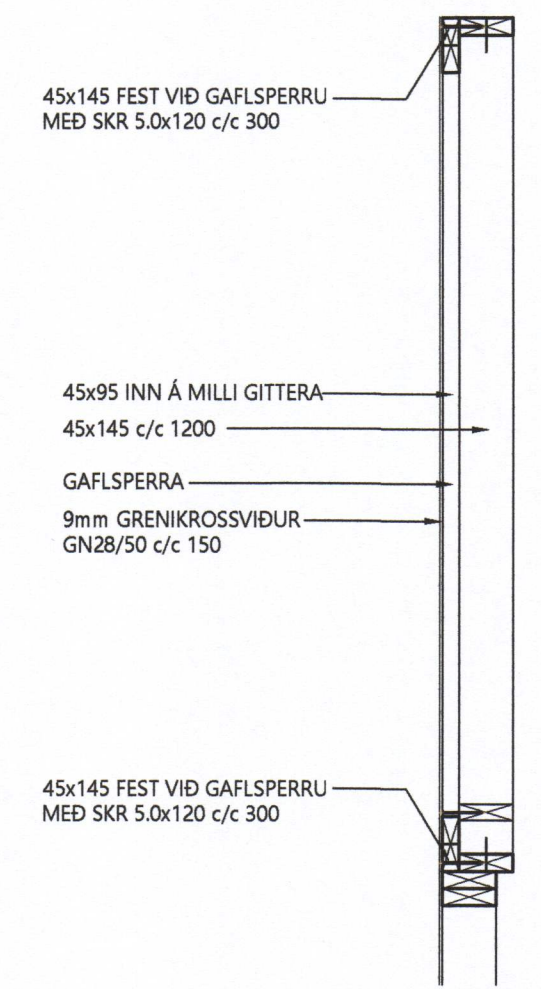
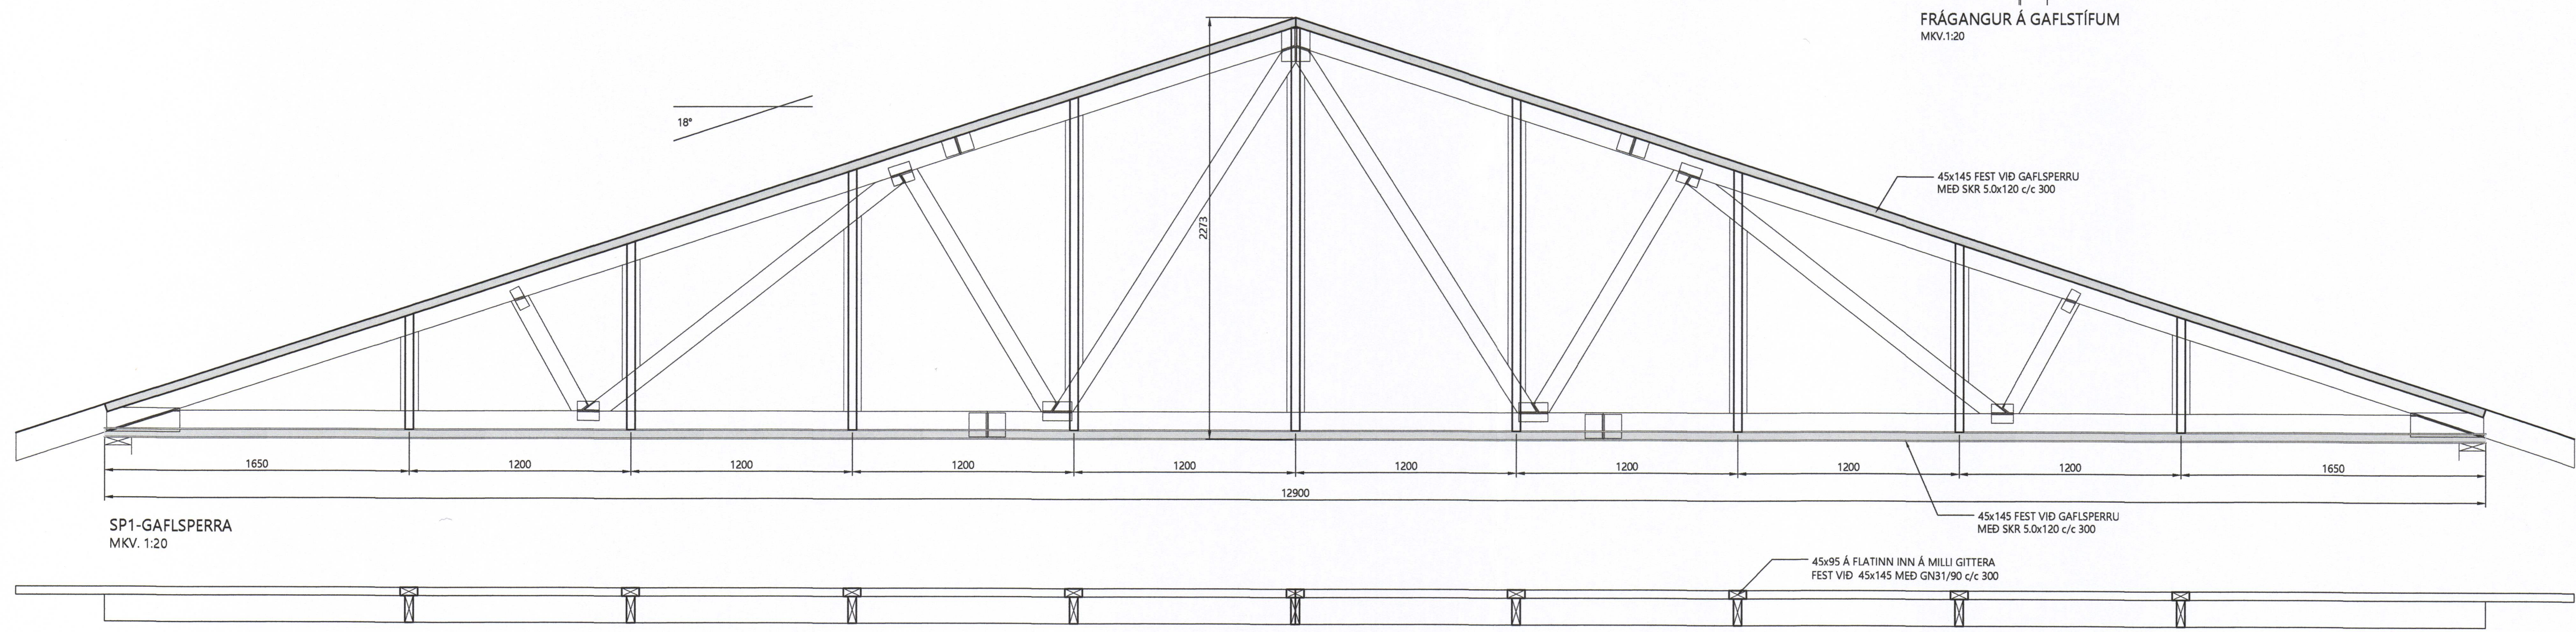
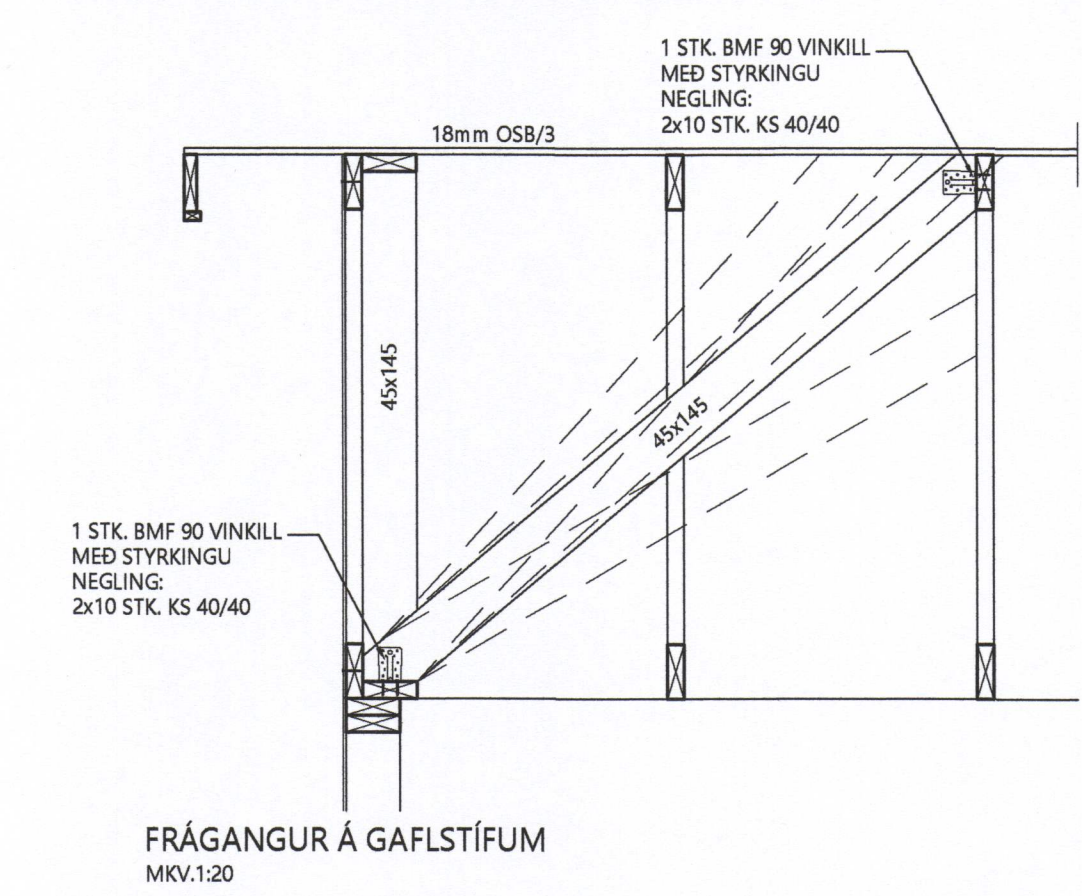
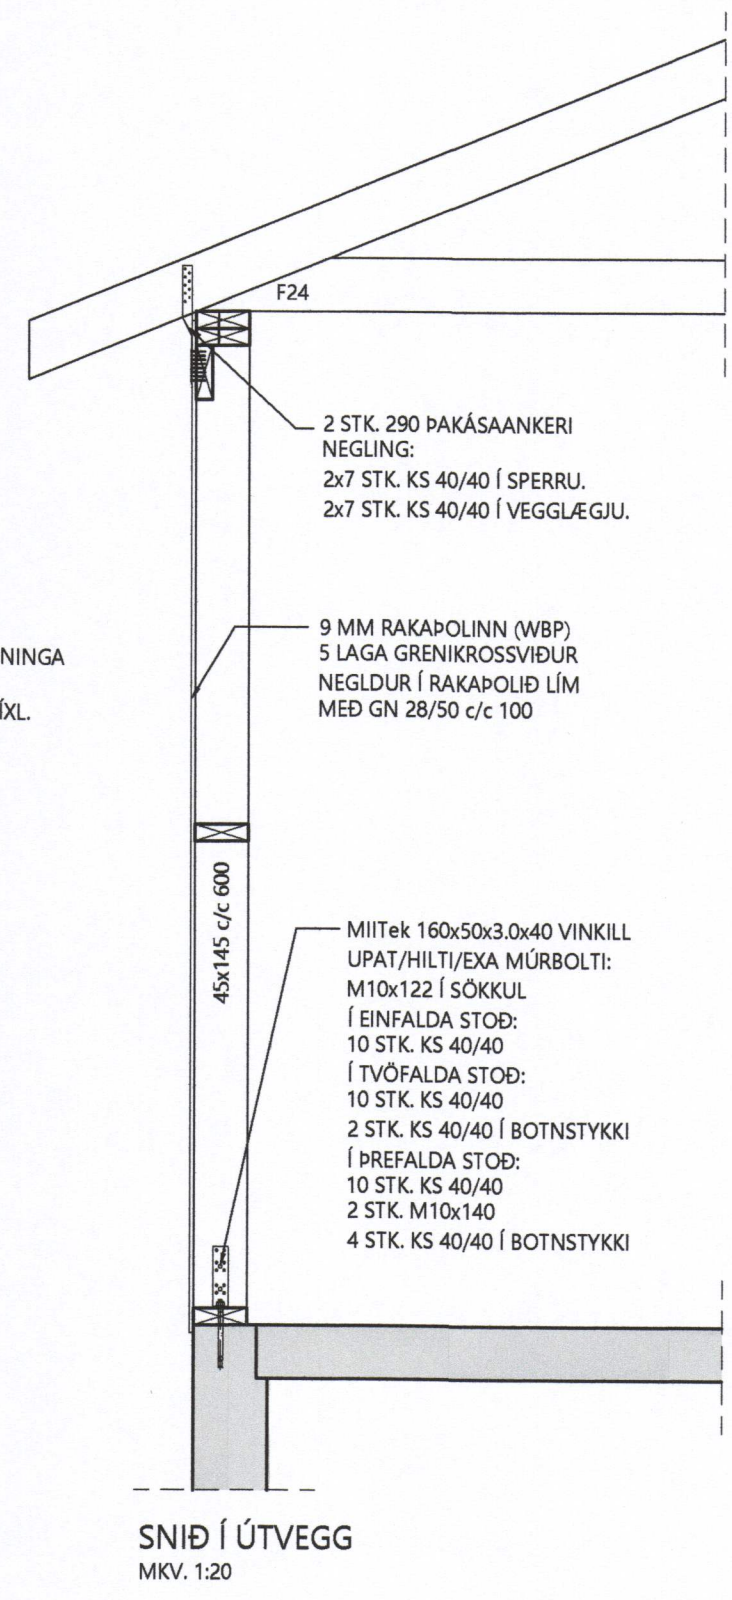


SAMÞYKKT AF BYGGINGARFULLTRÚA
8. MAÍ 2020
BYGGINGARFULLTRÚNNI Í VESTMANNNAEYJUM

HÖNNUNARSTJÓRI

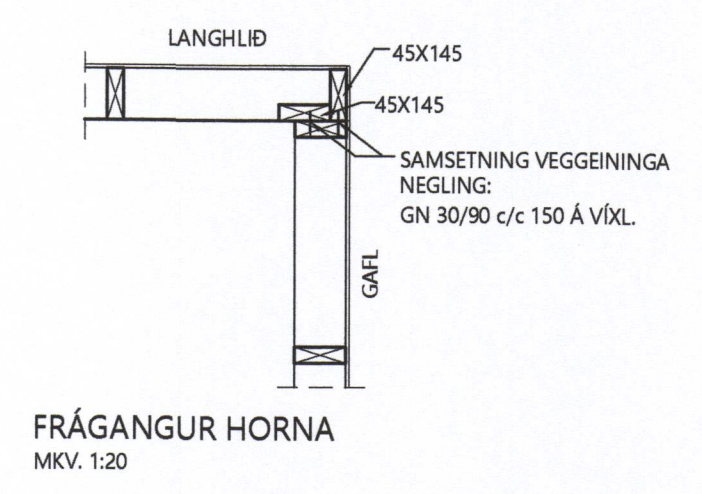

EFRI VEGGLÆGJA ER SETT Á VEGGEININGAR Á VERKSTAD. NEGLIST VID VEGGLÆGJU VEGGEININGAR MED GN30/90 c/c 300 SKEYTING AD LÁGMARKI 1200mm

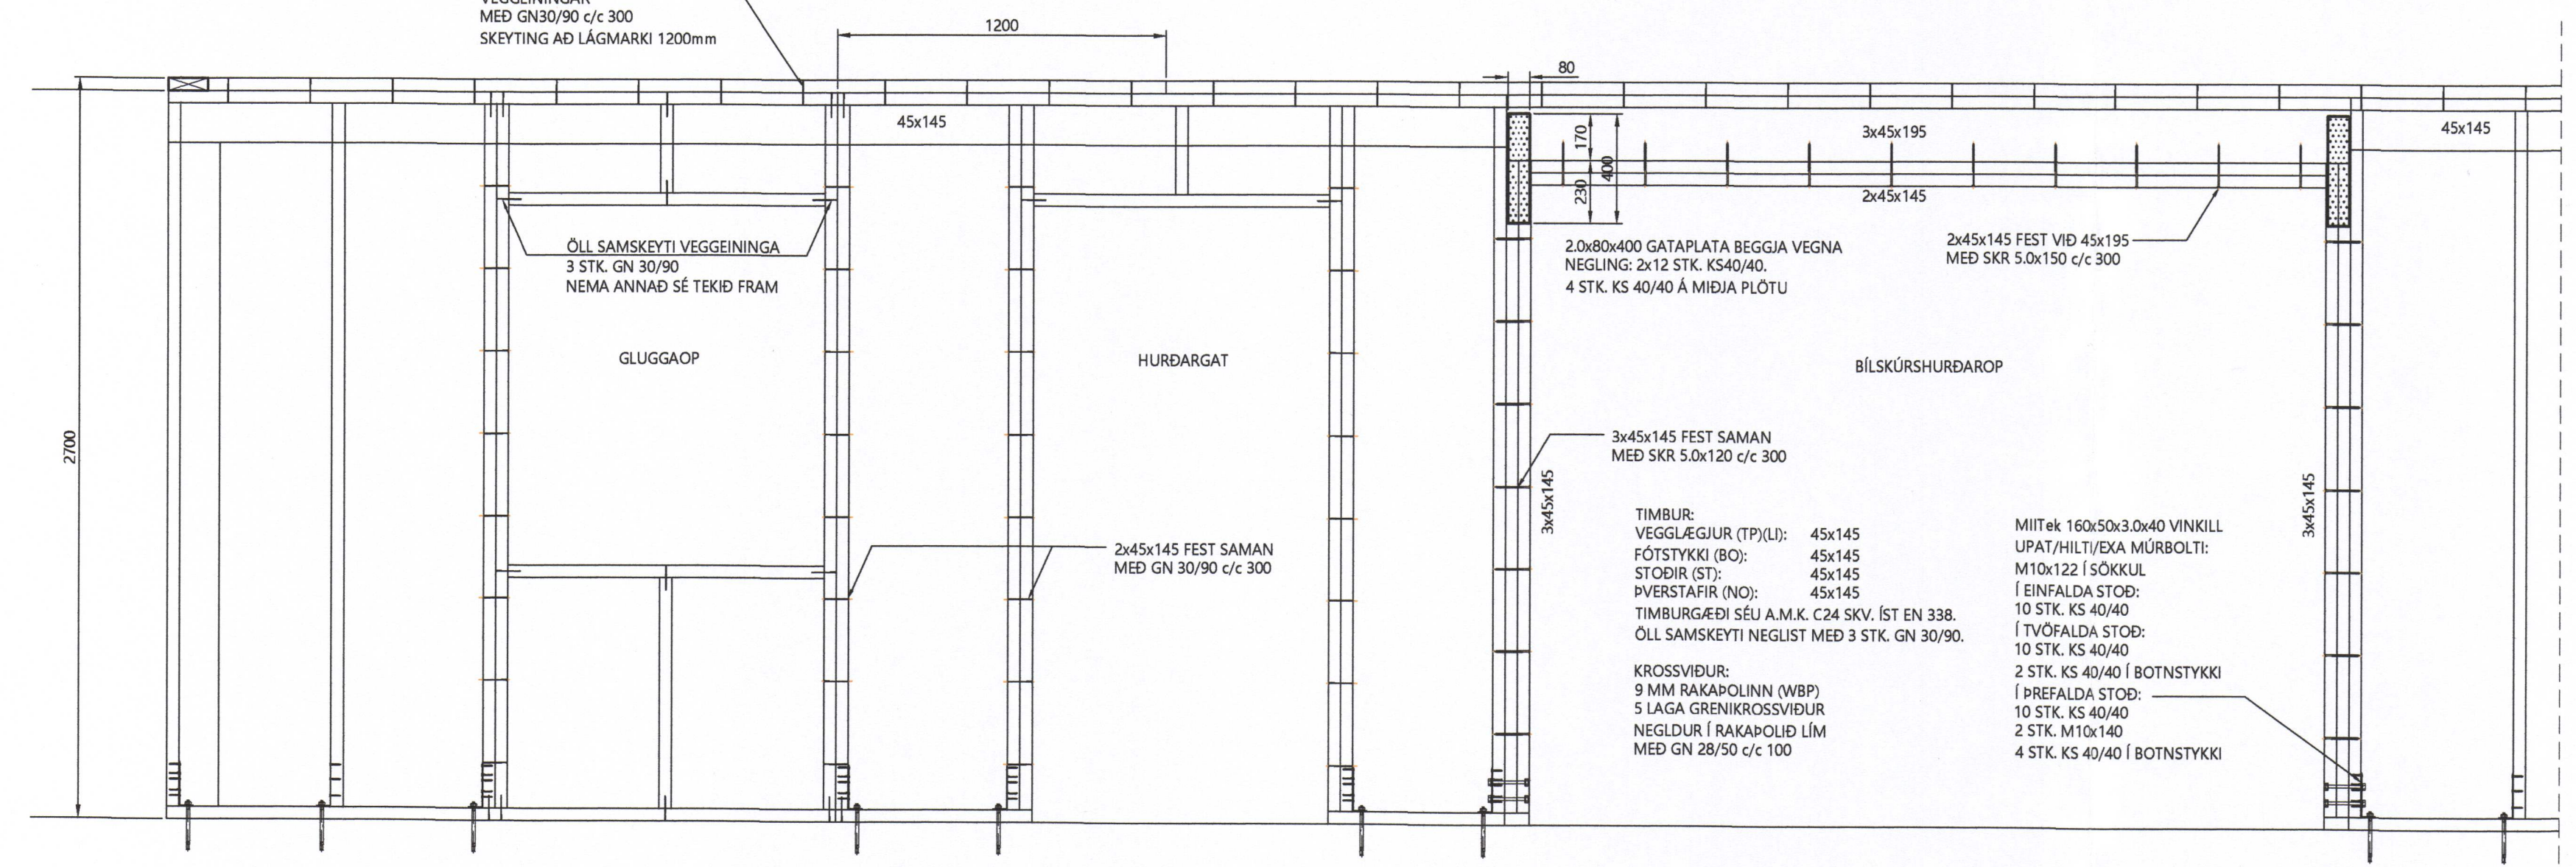

TÓMAS ELLERT TÓMASSON BYGGINGARVERKFRÆÐINGUR M.S.C.E SÍMI: 853 8 358 - ellert@sgrus.is

TÆKNIDEILD VINNUM SAMAN HÁHEIDI 1 - 800 SELFÖSS

FOLDAHRAUN 14-18

BURÐARVIRKI:	MKV.
GAFLSPERRA	MKV. 1:20
SNID OG DEILI	MKV. 1:20
HANNAÐ: T. ELLERT	TÆKNAD: T. ELLERT
VERKNUMER: 19-09-2	SKRÁARNAFN: 19-09-2-200-500-U1
DAGSETNING: 30.04.2020	SAMÞYKKT: [Signature]
	TÆKNINGUR: 214

201170-3979