

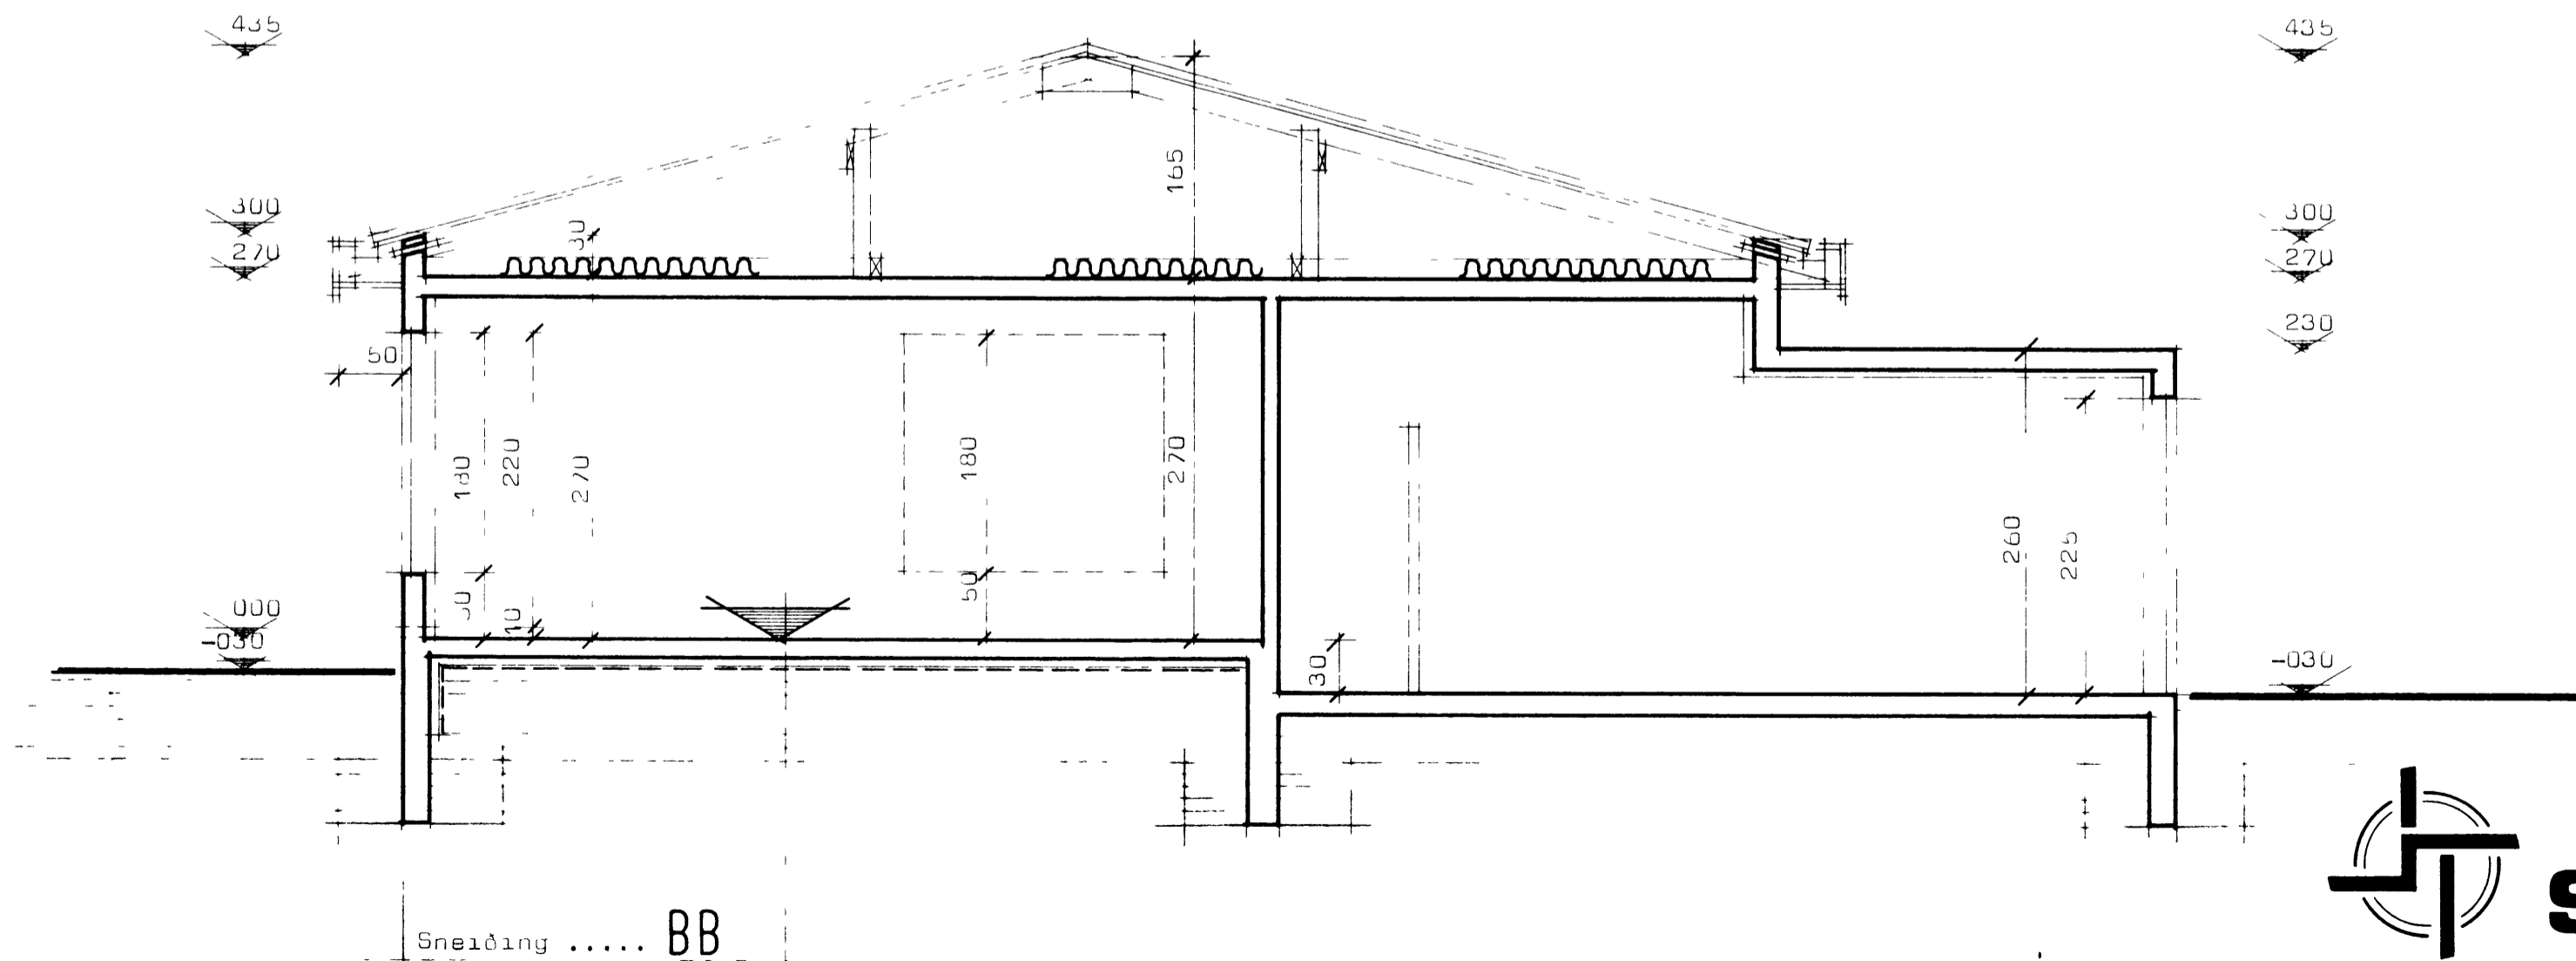


FOLDAHRAUN 1-2-3 Vestmannaeyjum.

Pakjárn.
 Pakpappi.
 2,5 cm klæðning.
 Sperra.
 Einangrun 12,5 cm plast.
 Loftplata

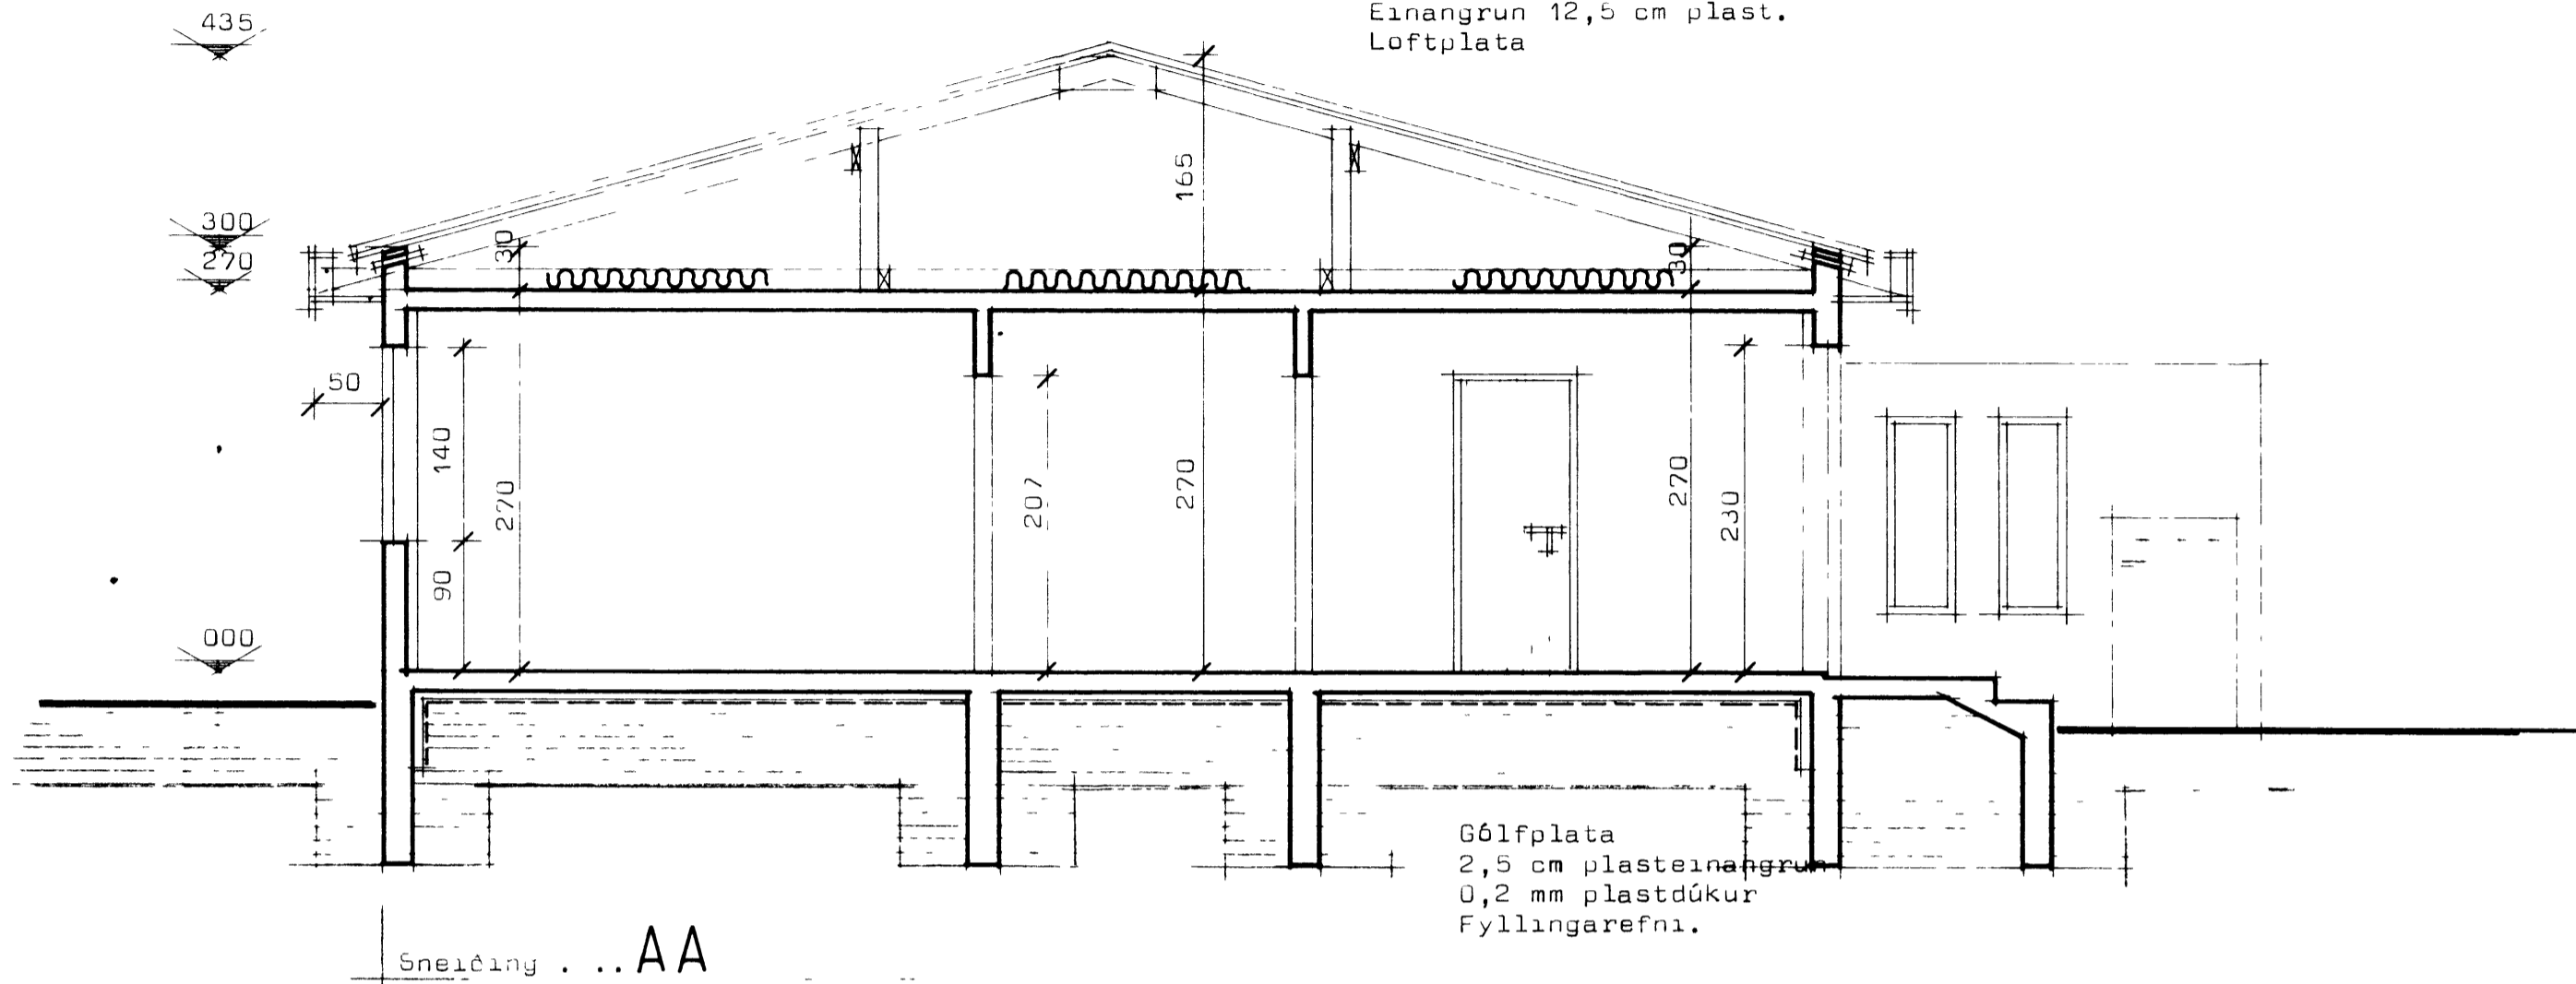

GH í nr 1 = 44,30
 GH í nr 2 = 44,30
 GH í nr 3 = 45,30

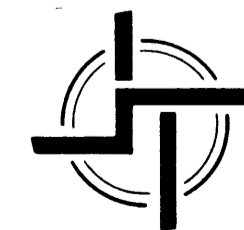

STAÐALHÚS S T

TEIKNISTOFA SUDURLANDSBRÁUT 20 SIMI 83141

VERKEFNI	DAGS.	1977	VERK NR
Sneiðingar	MKV	1 50	R 2
Foldahraun 1 2 3 Vestmannaeyjum.	BR.		
	BLAD NR		

Signature of Architect *Signature of Client*