



FOLDAHRAUN 1

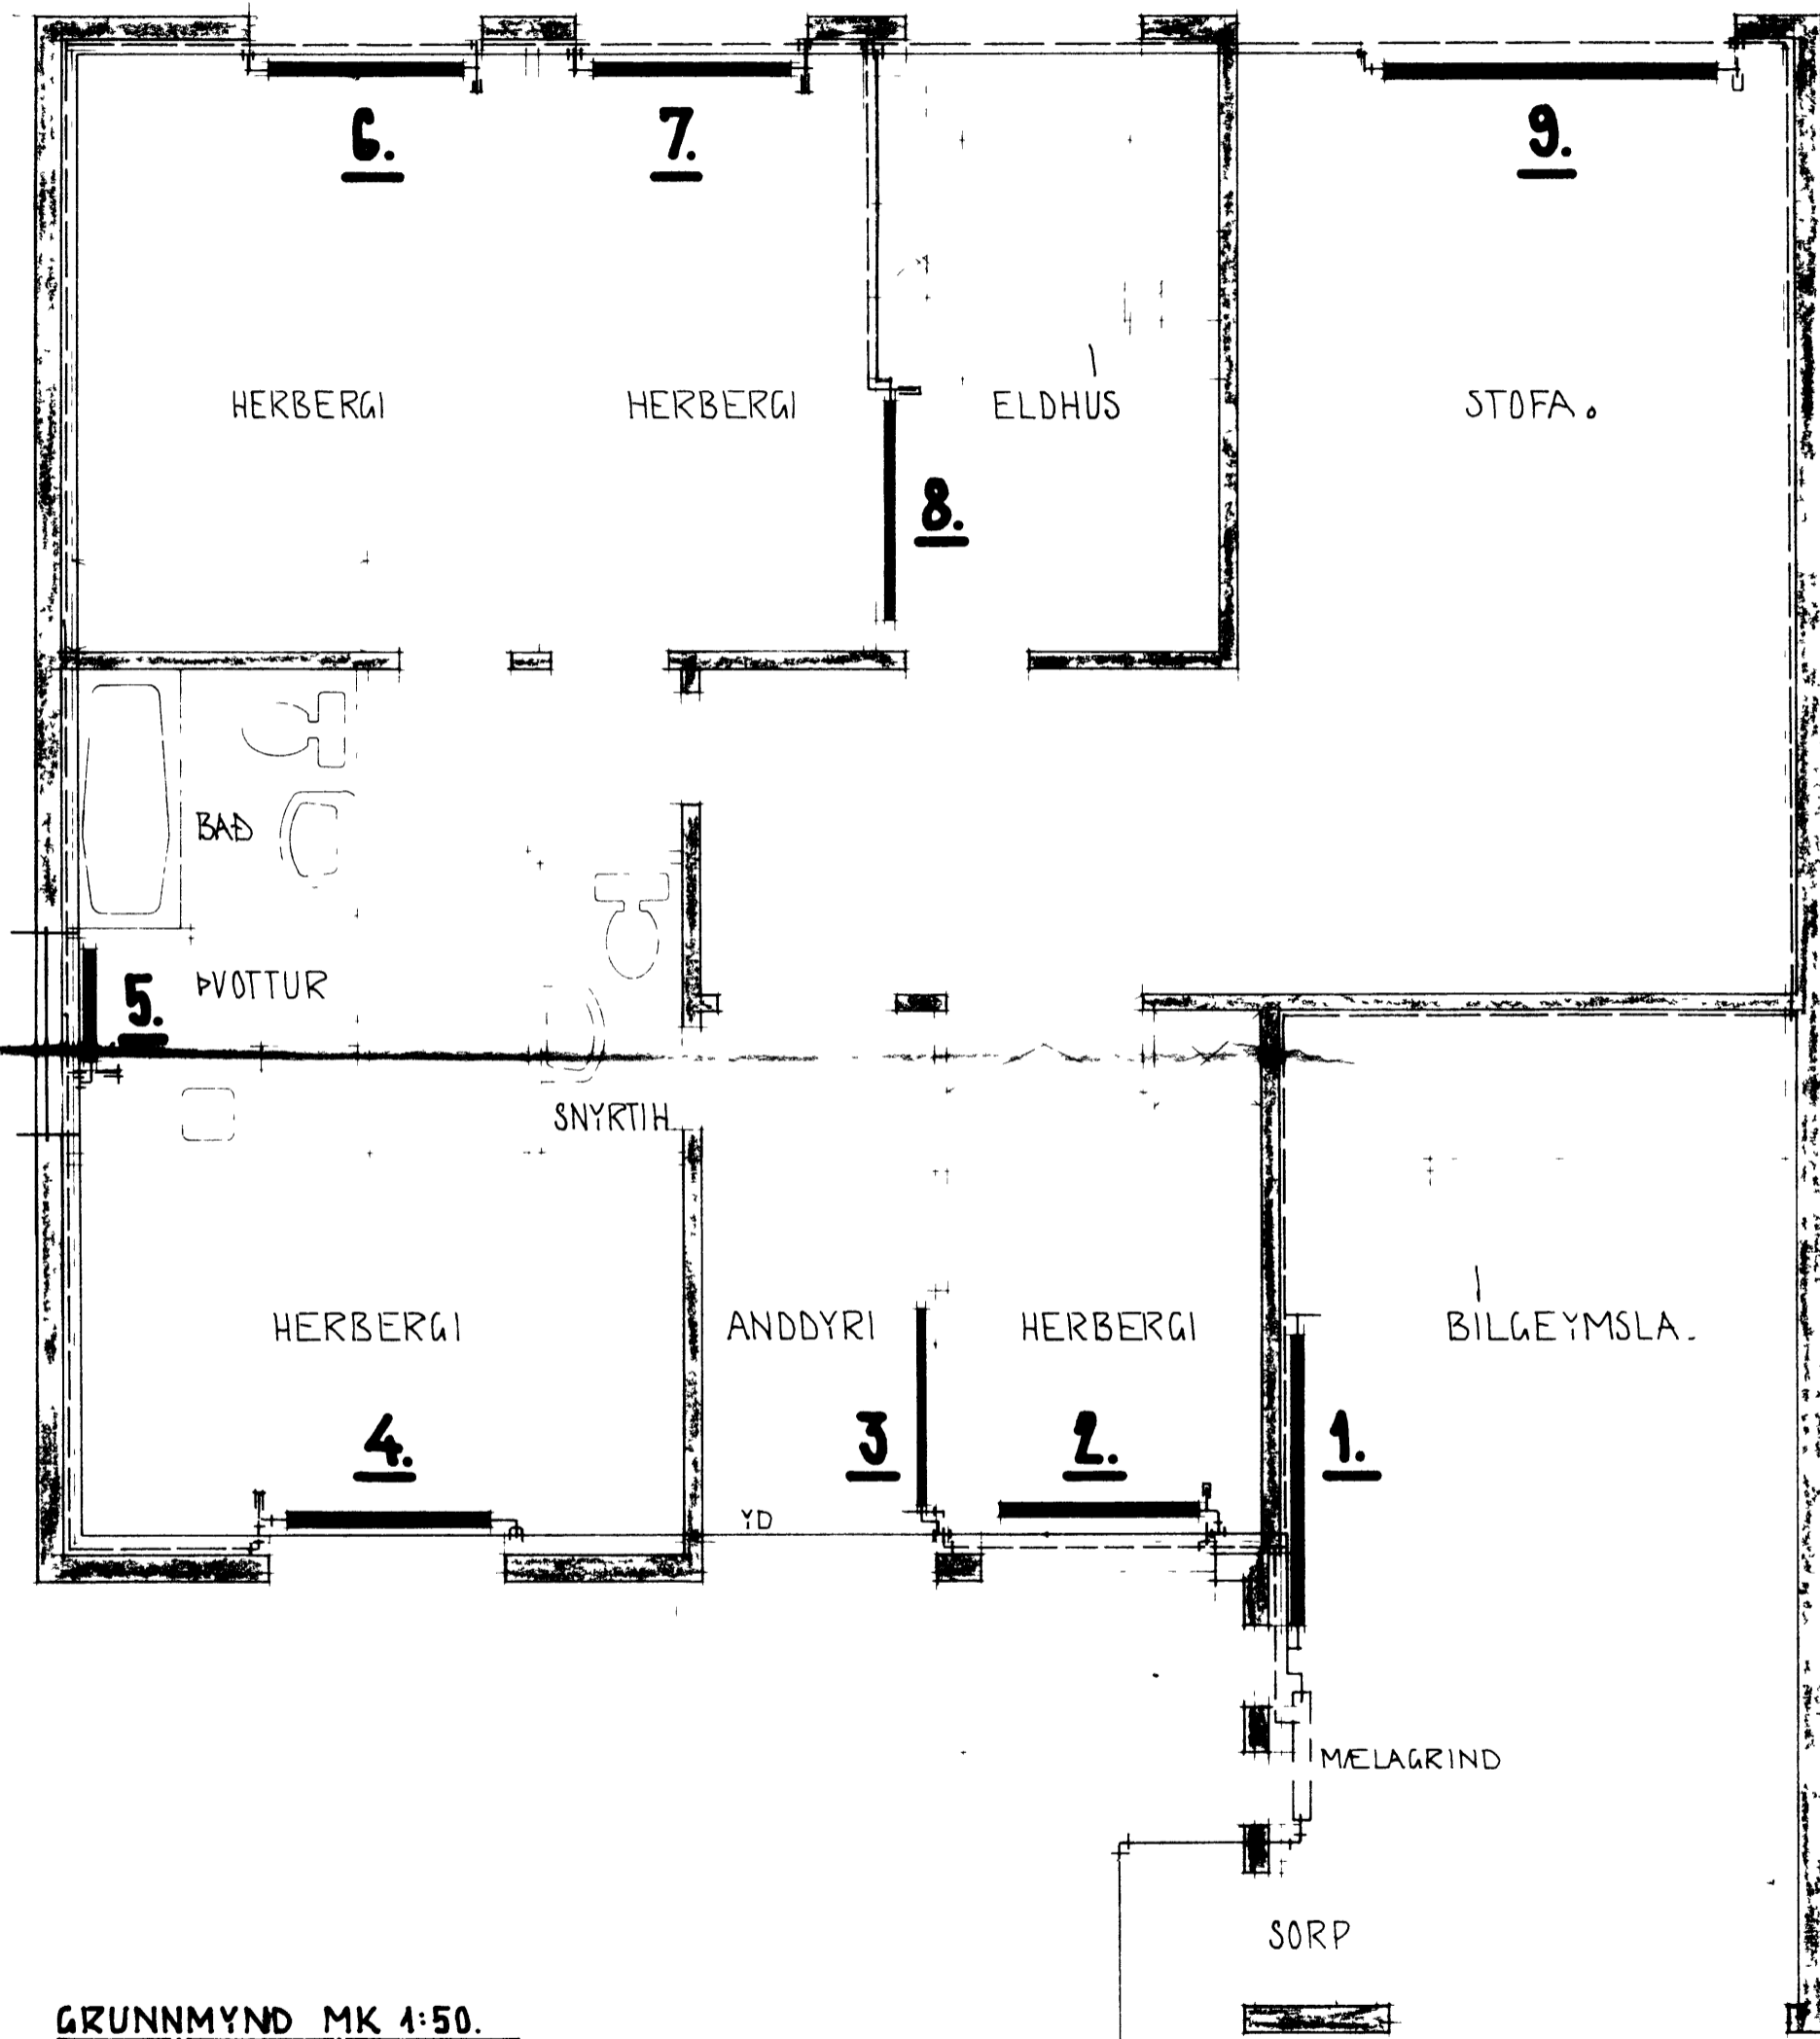


GRUNNMYND MK 1:50.

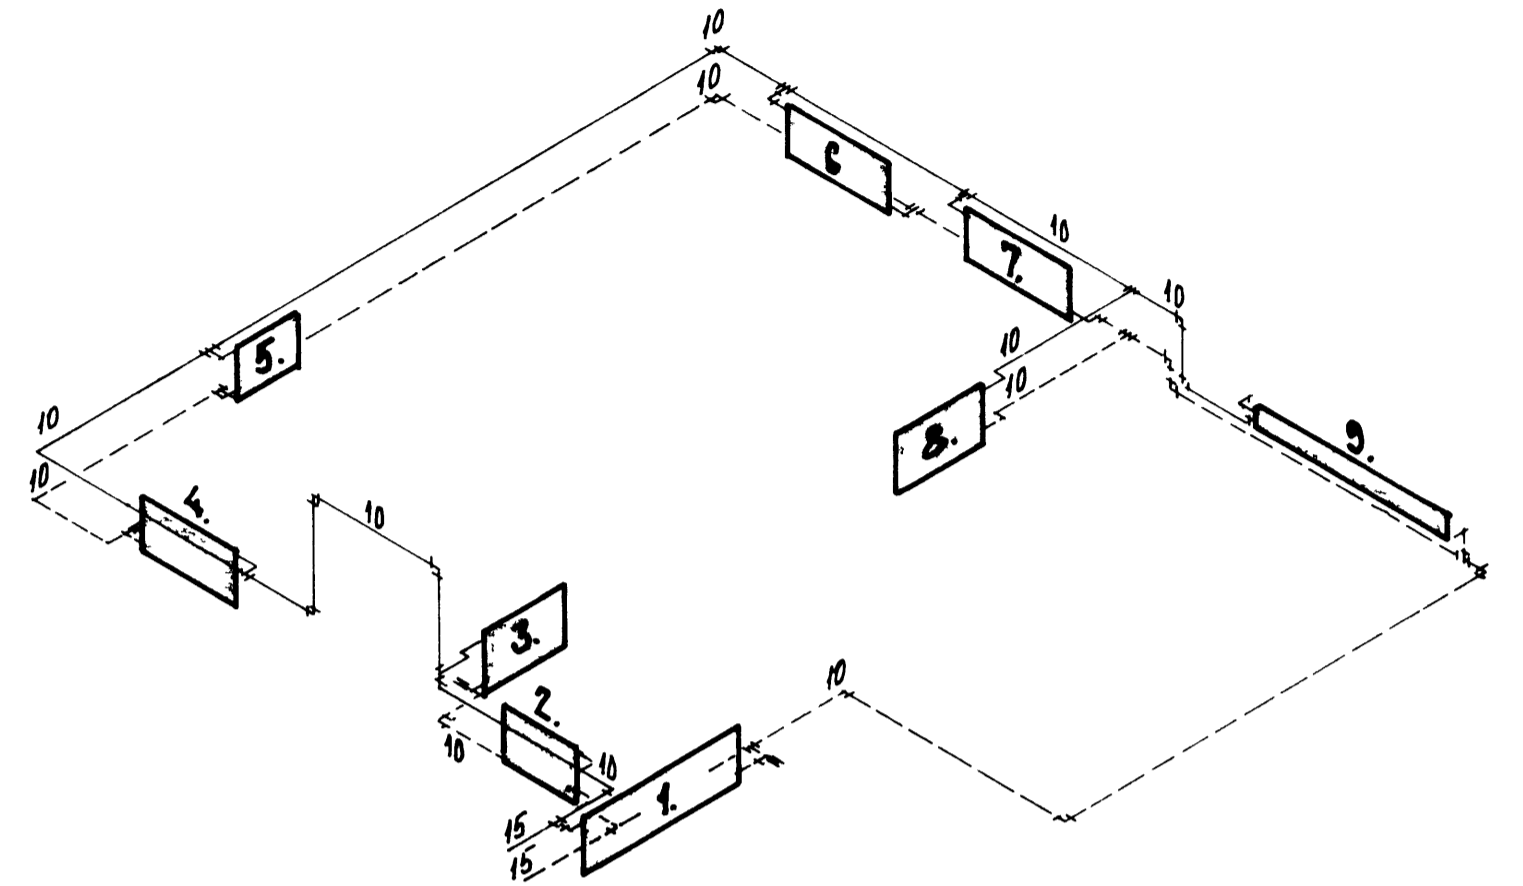

KERFISMYND.

SKYRINGAR SJA BLAD 3.01.

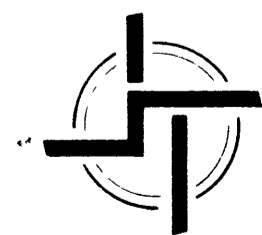

STAÐALHÚS S F

TEIKNISTOFA SUDURLANDSBRAUT 20 SIMI

VERKEFNI	DAGS	1977	VERK NR
HITALÖGN, GRUNNMYND + KERFISMYND	MKV	1 50	R 2
FOLDAHRAUN 1.	BR		
	BLAD NR	3 02	

Sigurdur P. Kristjánsson