
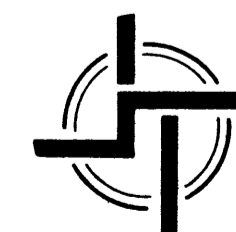
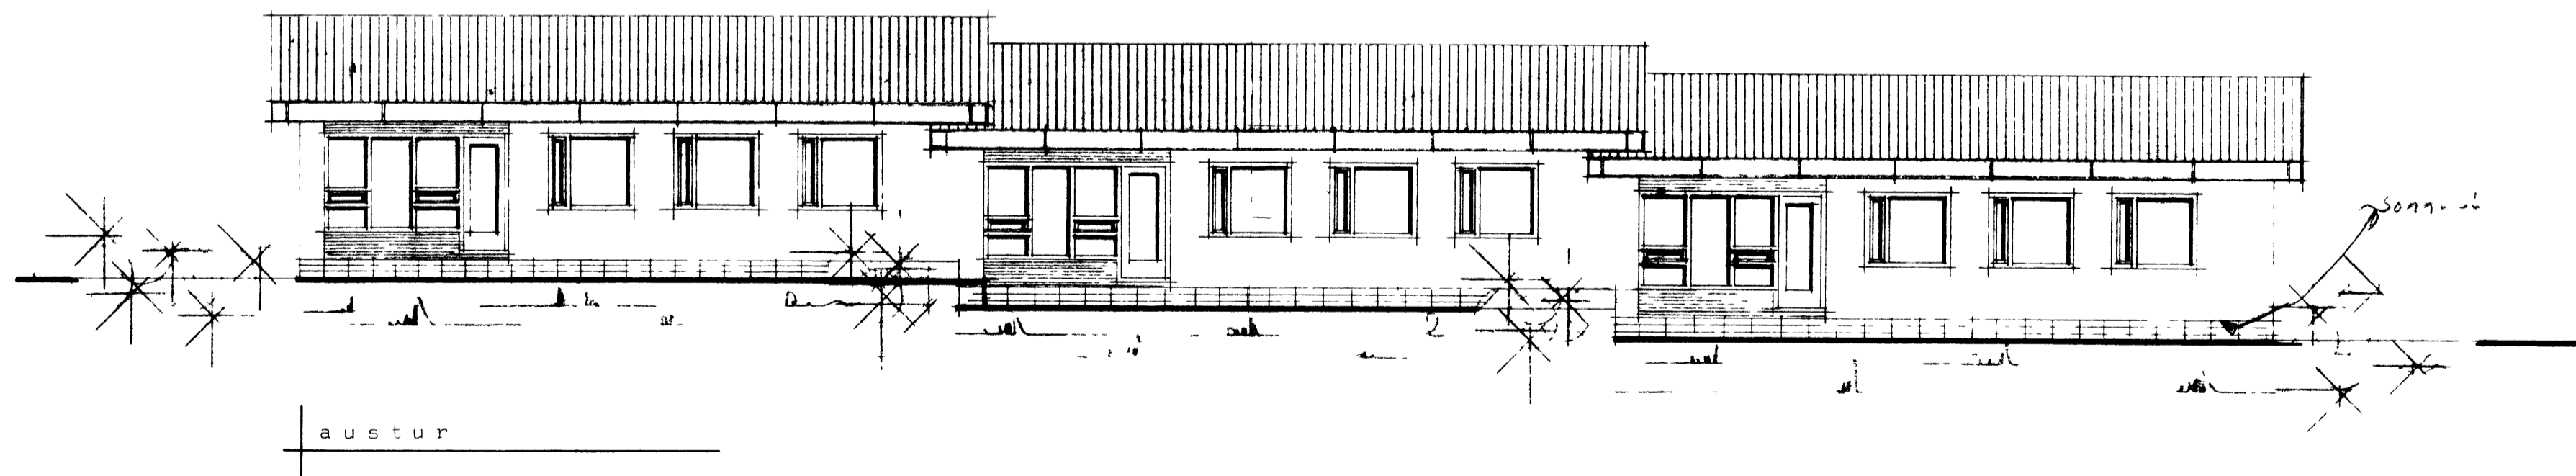


FOLDAHRAUN 1-3 Vestmannaeyjum.

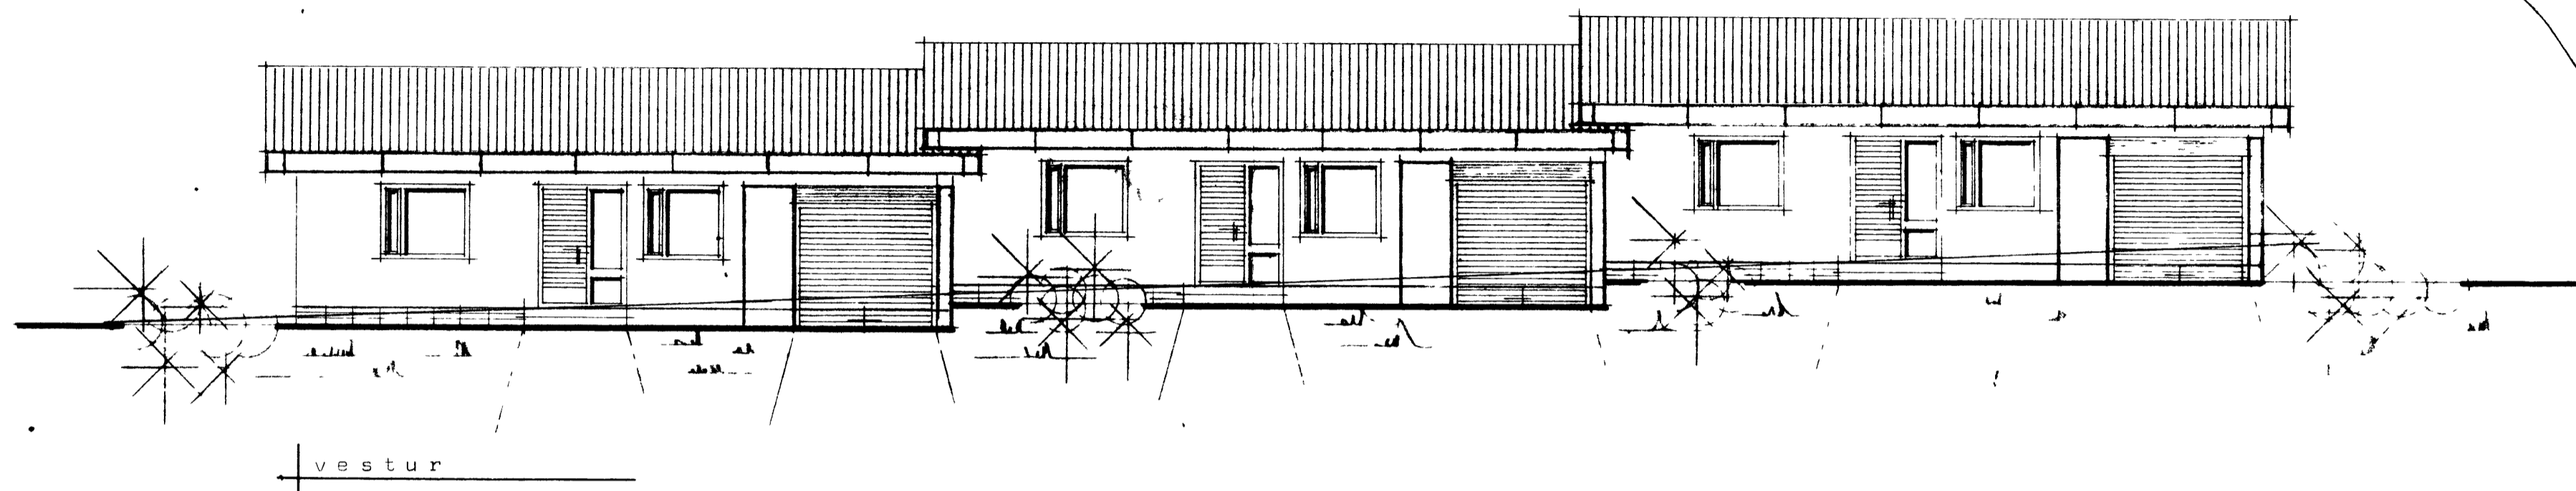

STADALHÚS S
F

TEIKNISTOFA SUDURLANDSBRÁUT 20 SIMI 63141

VERKEFNI	DAGS.	1977	VERK NR
Útlitsmyndir	MKV.	1 100	R 2
Foldahraun 1, 2, 3 Vestmannaeyjum.	BR.		
	BLAD NR	1 77	

Ólafur Ólafsson

Sigrún Þórhámsdóttir