



JH-020

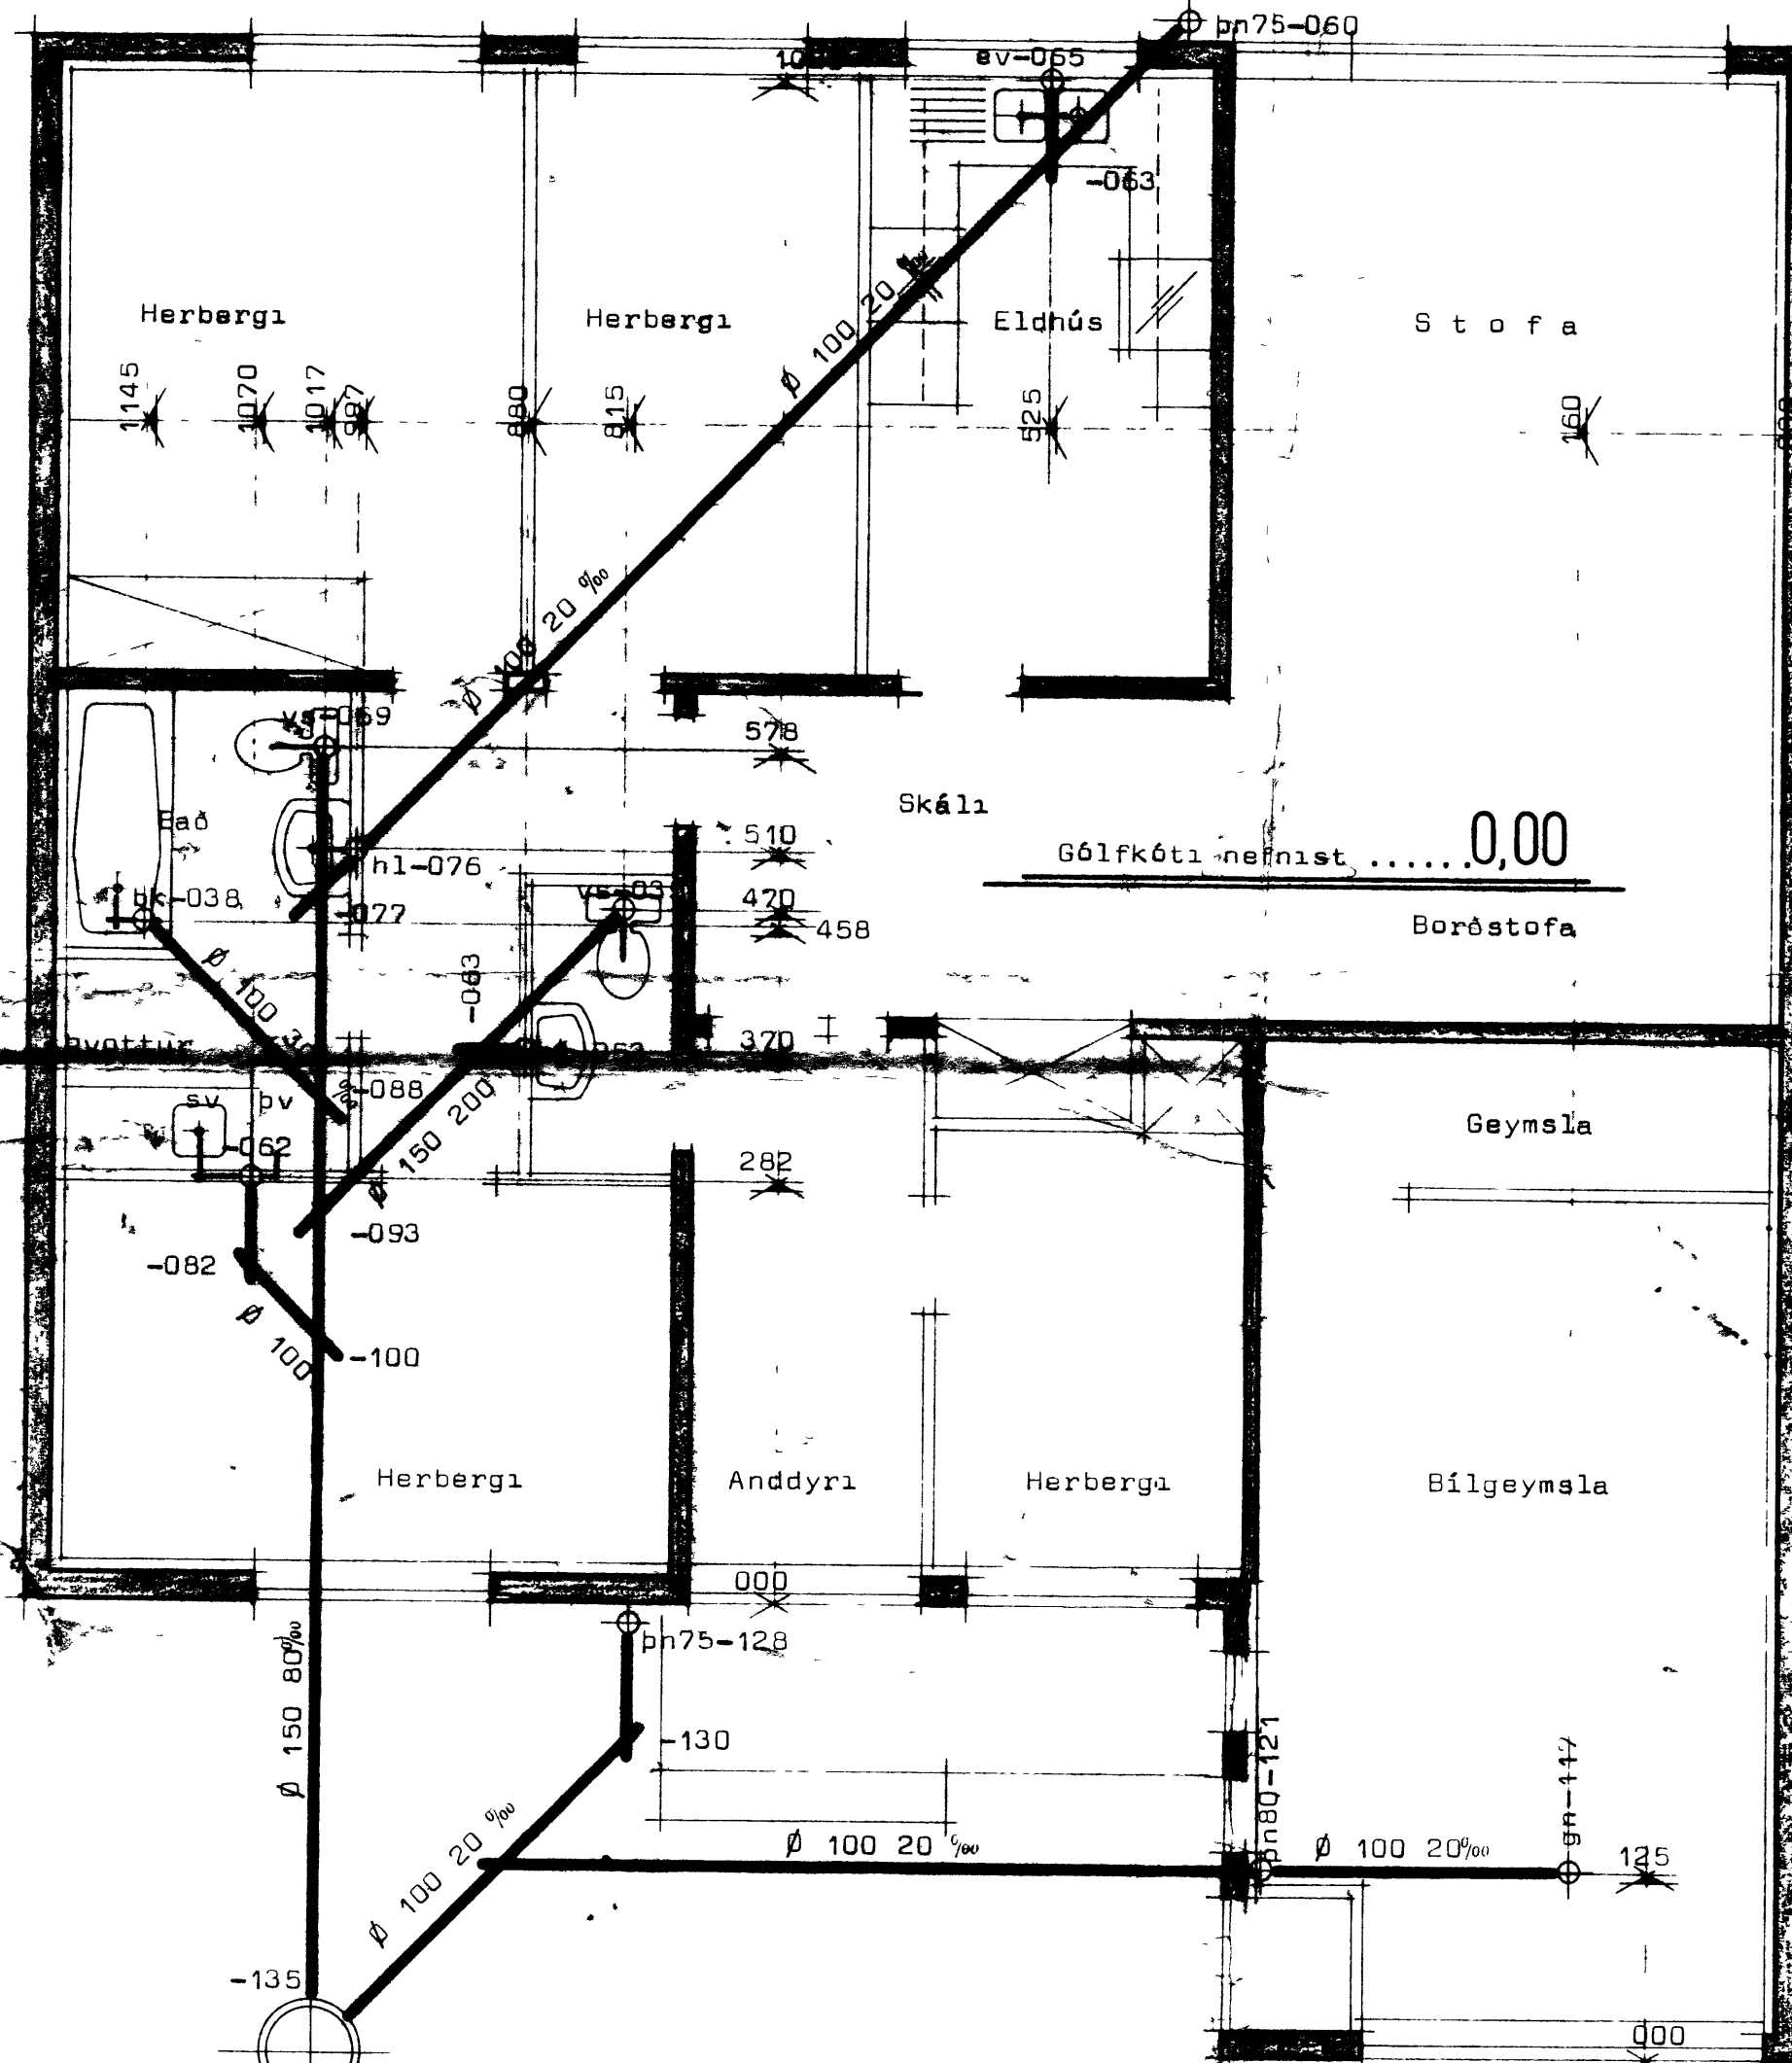


Grunnmynd.

HRB 600

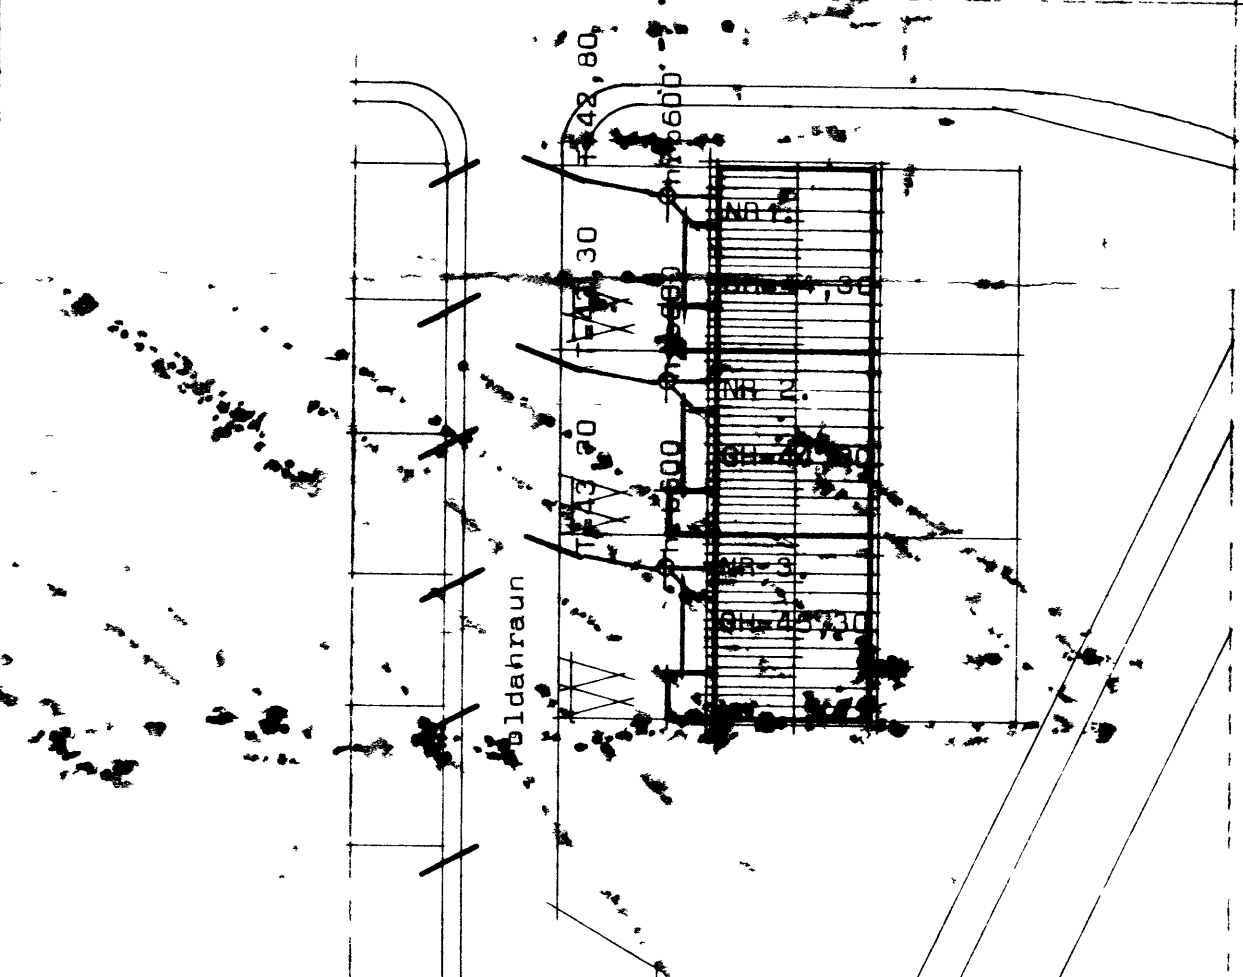

Afstöðumynd Mkv 1.500

Skýringar sjá blað nr 3.01

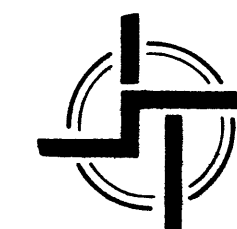

STADALHÚS

TEIKNISTOFA SUDURLANDSBRAUT 20 SIMI 83141

VERKEFNI	FRÉRENSLISLAGNIR	DAG:	1977	VERK NR
		MKV.	1.50 1.500	
		BR.		R 2
		BLAD NR		

Handwritten signatures and names at the bottom of the page.