



GRUNNMYND MK 1:50.

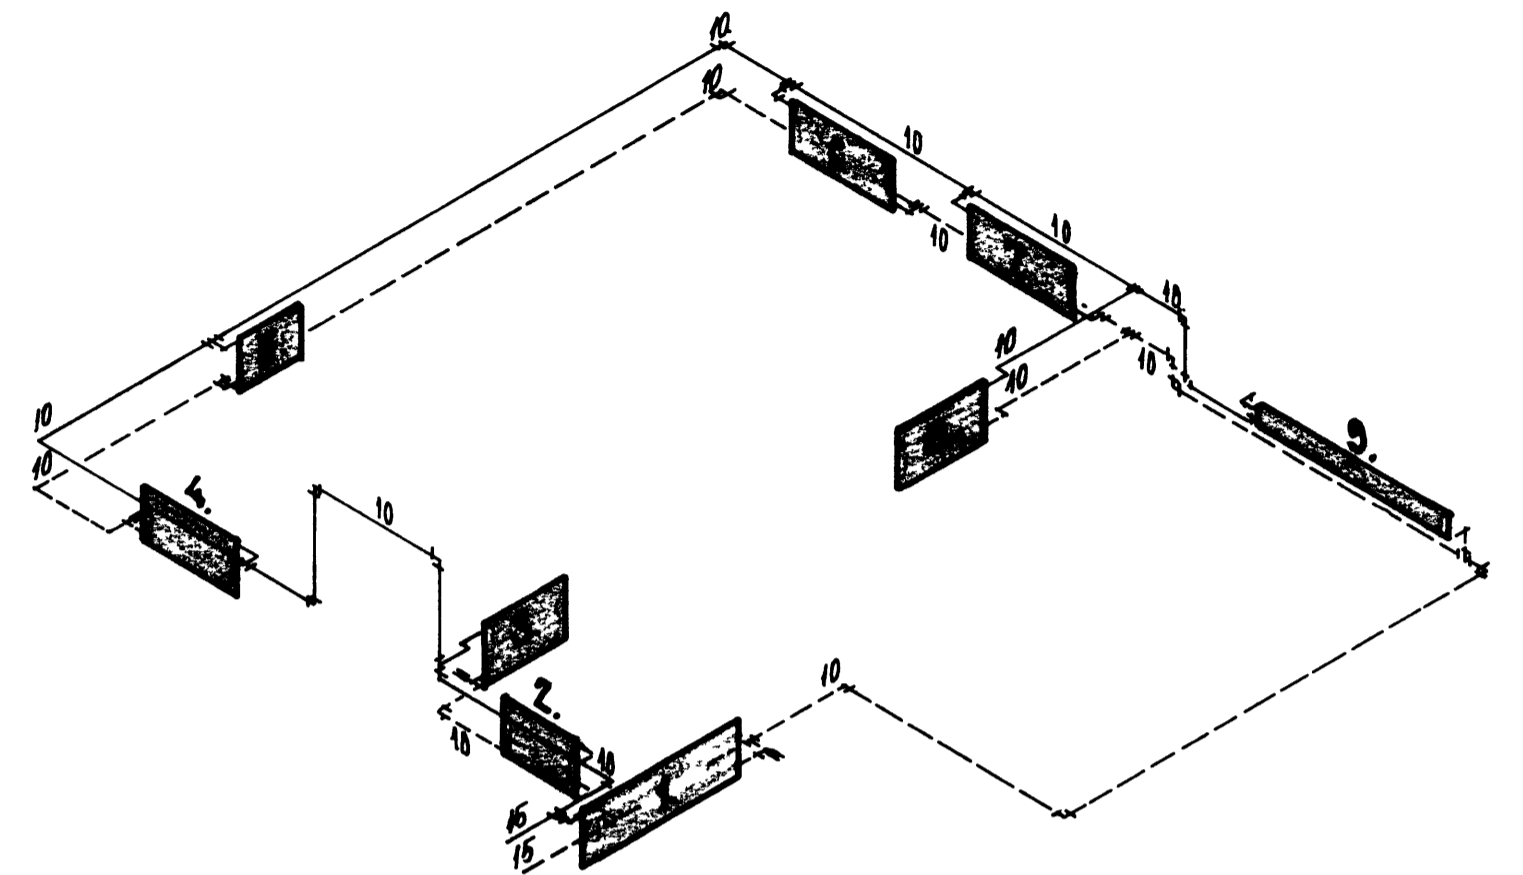

KERFISMYND.

SKYRINGAR SJA BLAD 3.01.

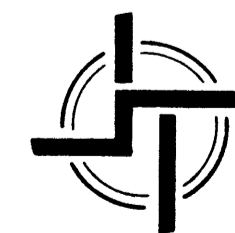

STAÐALHÚS T/S

TEIKNISTOFA SUDURLANDSBRÁUT 20 SIMI

VERKEFNI	DAGS.	1977	VERK NR
HITALÖGN, GRUNNMYND + KERFISMYND	MKV.	1 58	R 2
FOLDAHRAUN 2.	BR.		
	BLAD NR	3 02	

Handwritten signature and date: 5. F. 1977