



GRUNNMYND MK 1:50.

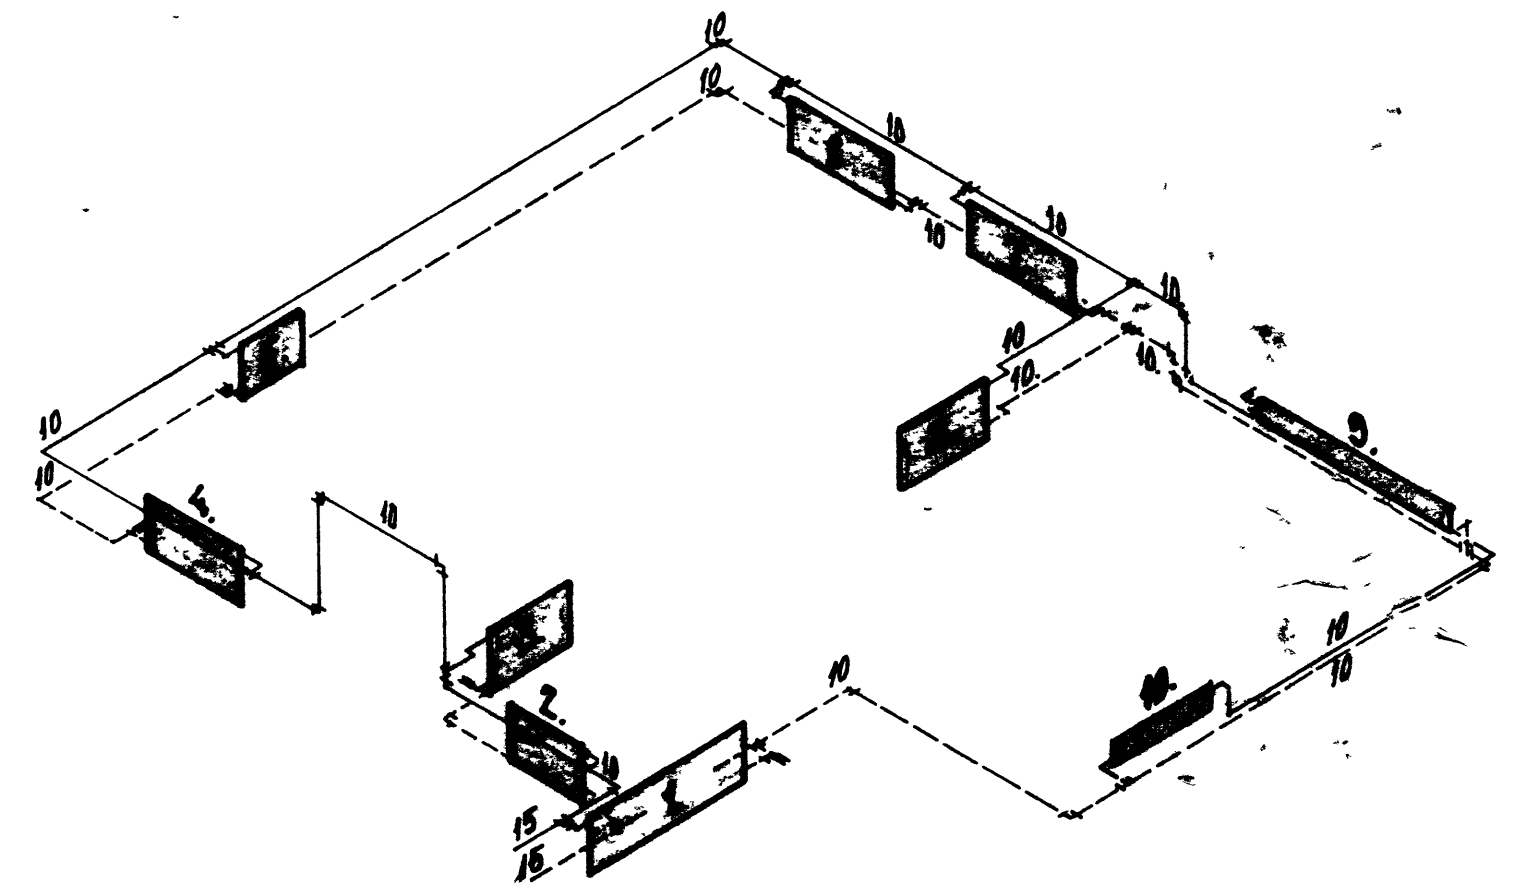

KERFISMYND.

SKYRINGAR SJA BLAD 3.01.

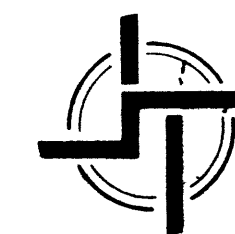

**STADALHÚS** SF

TEIKNISTOFA SUDURLANDSBRAUT 20 SIMI

VERKEFNI	DAGS.	1977	VERK NR
HITALÖGN GRUNNMYND + KERFISMYND	MKV.	1 50	R 2
<b>FOLDAHRAUN 3.</b>	BR.		
	BLAD NR	3 02	