
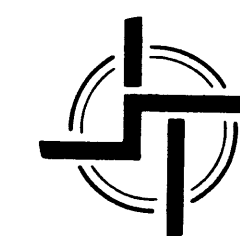


FOLDAHRAUN 24-29 VESTM.

SAMPYKKI LÖYGDUR  
15-8-80  
BYGGINGARFRUM N. VESTM. N. VYJUM  
Valur Magnússon

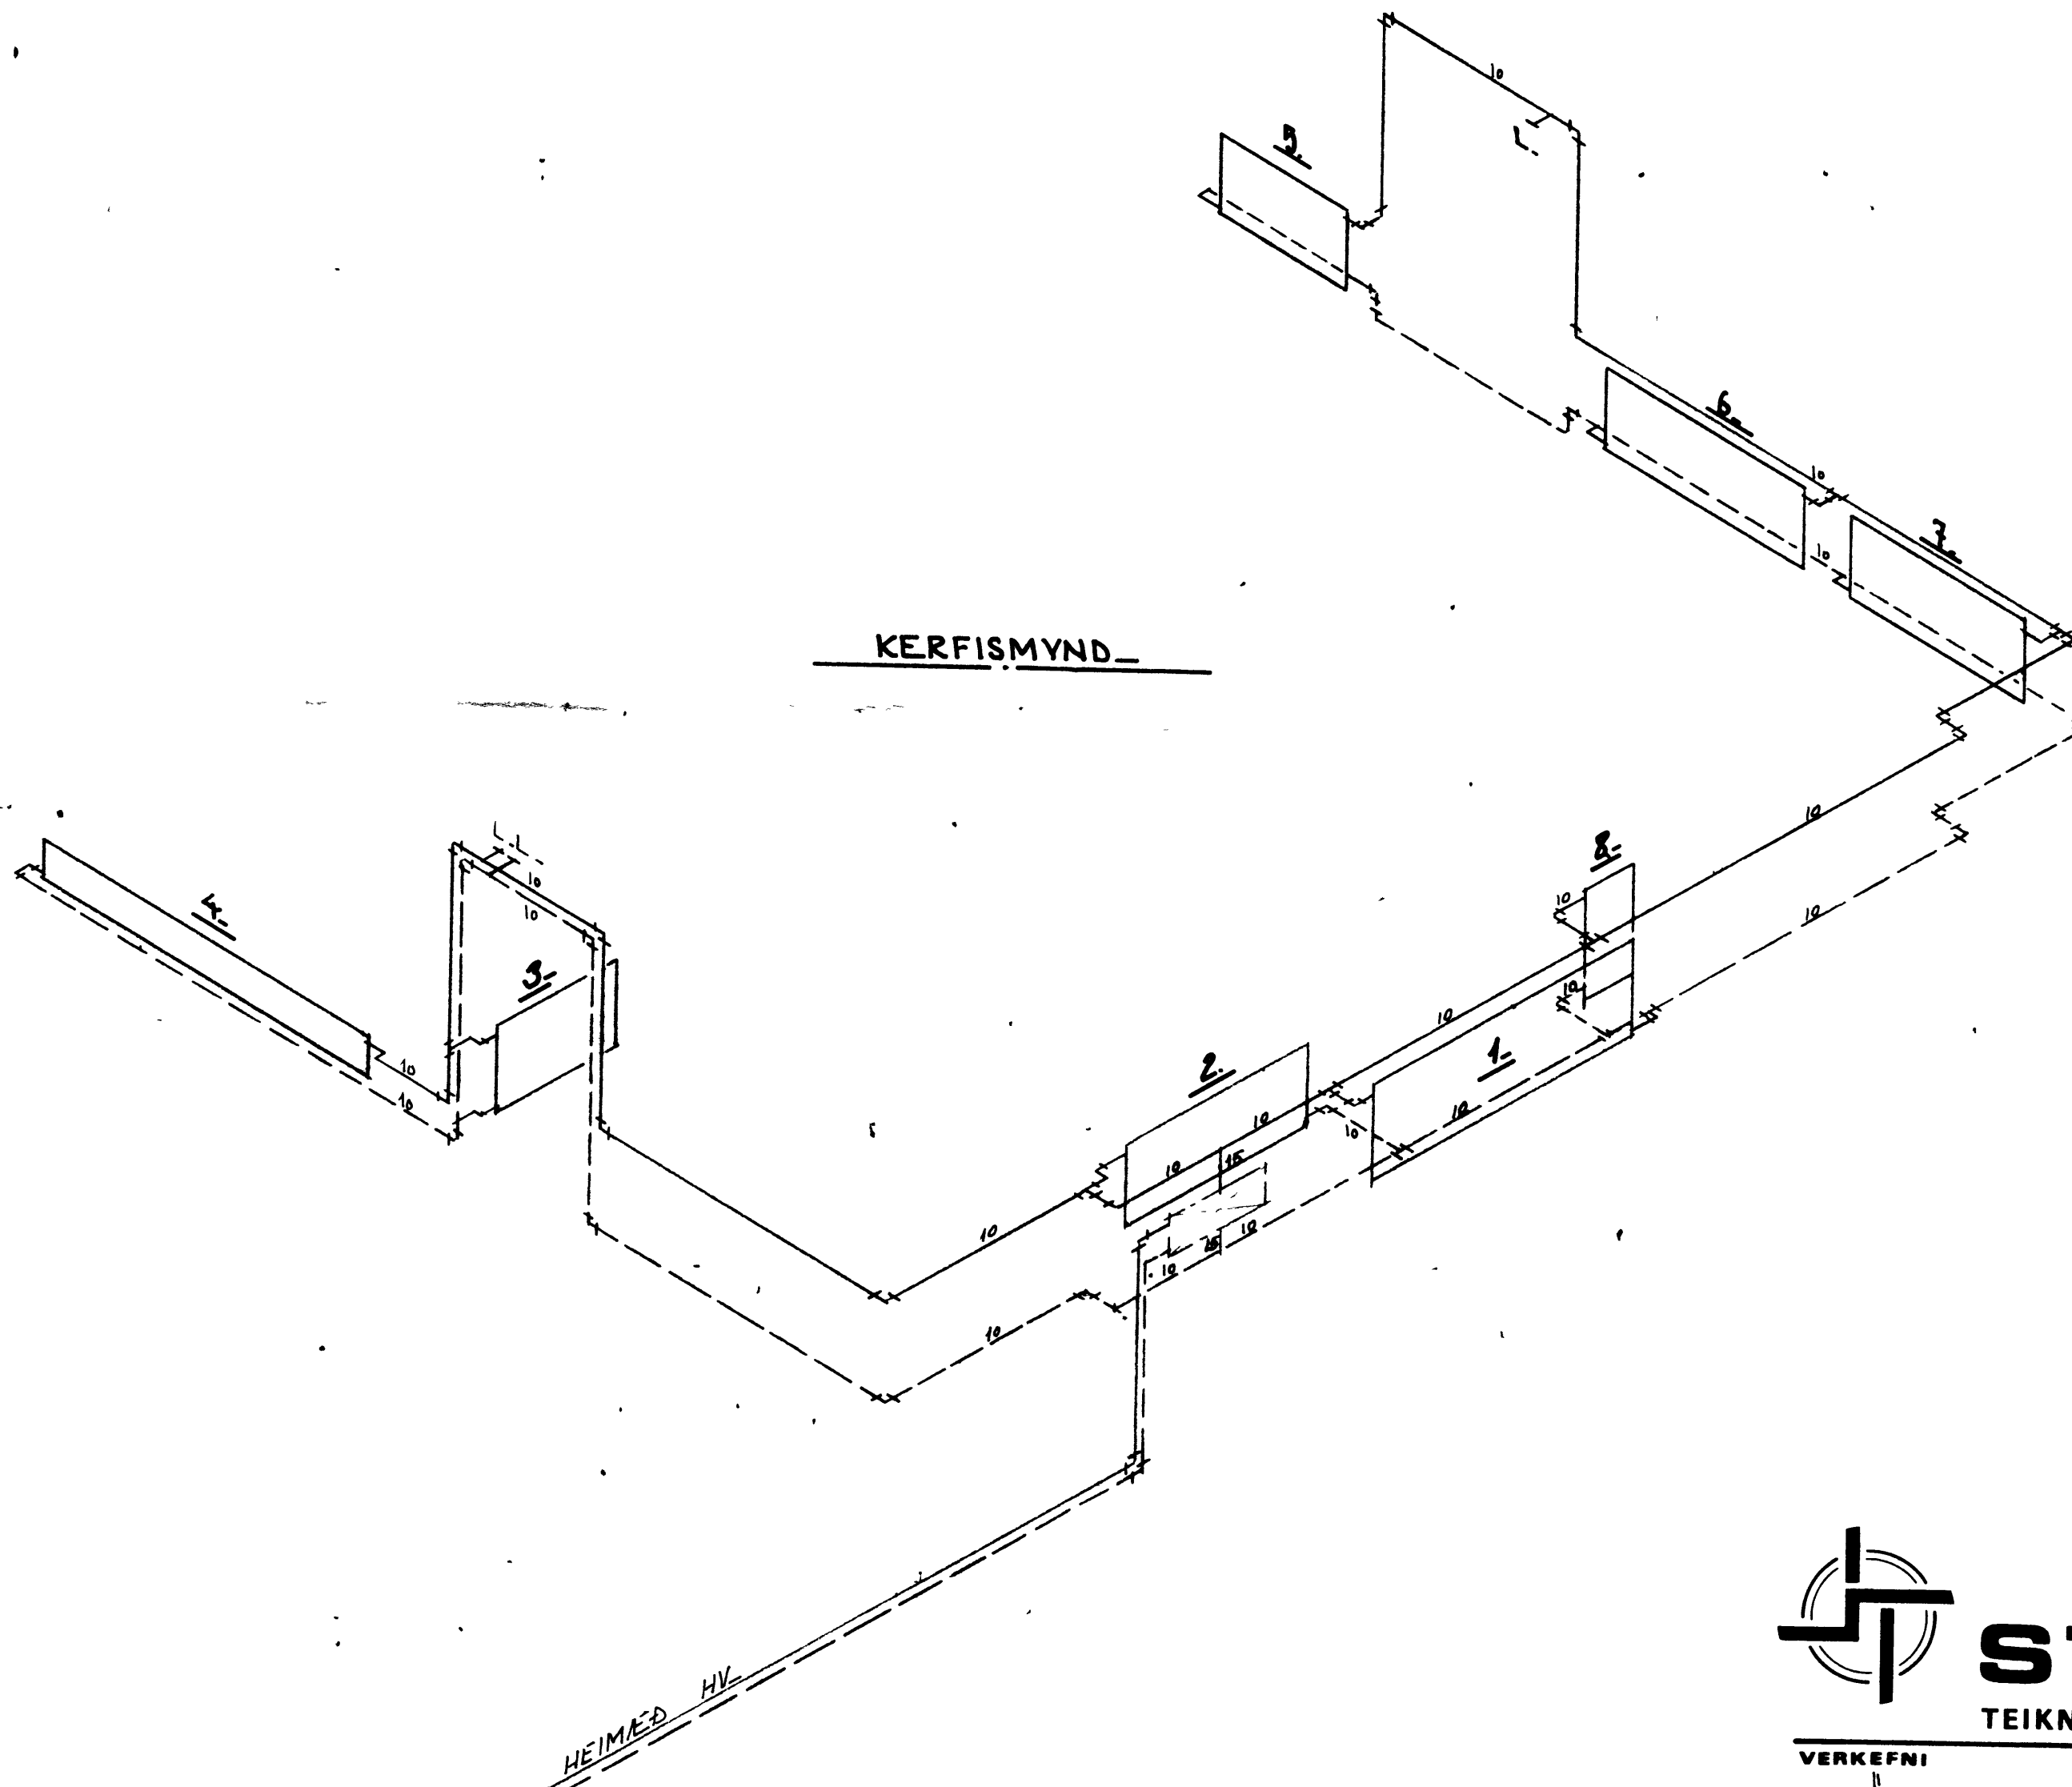

**STAÐALHÚS** S F

TEIKNISTOFA SIÐUMÚLA 31 SÍMI 83141

|                        |         |       |         |
|------------------------|---------|-------|---------|
| VERKEFNI               | DAGS.   | 1980. | VERK NR |
| HITALÖGN KERFISMYND    | MKV.    |       |         |
| FOLDAHRAUN 24-29 VESTM | BR.     |       | R 20    |
|                        | BLAD NR | 3 03  |         |