




# FOLDAHRAUN 24-29 VESTMANNAEYJUM

SAMPYKK 1:31 NEFND  
 15-8-88  
 BYGGINGAFULLTRUING VESTMANNAEYJUM  
 Jónas Magnússon

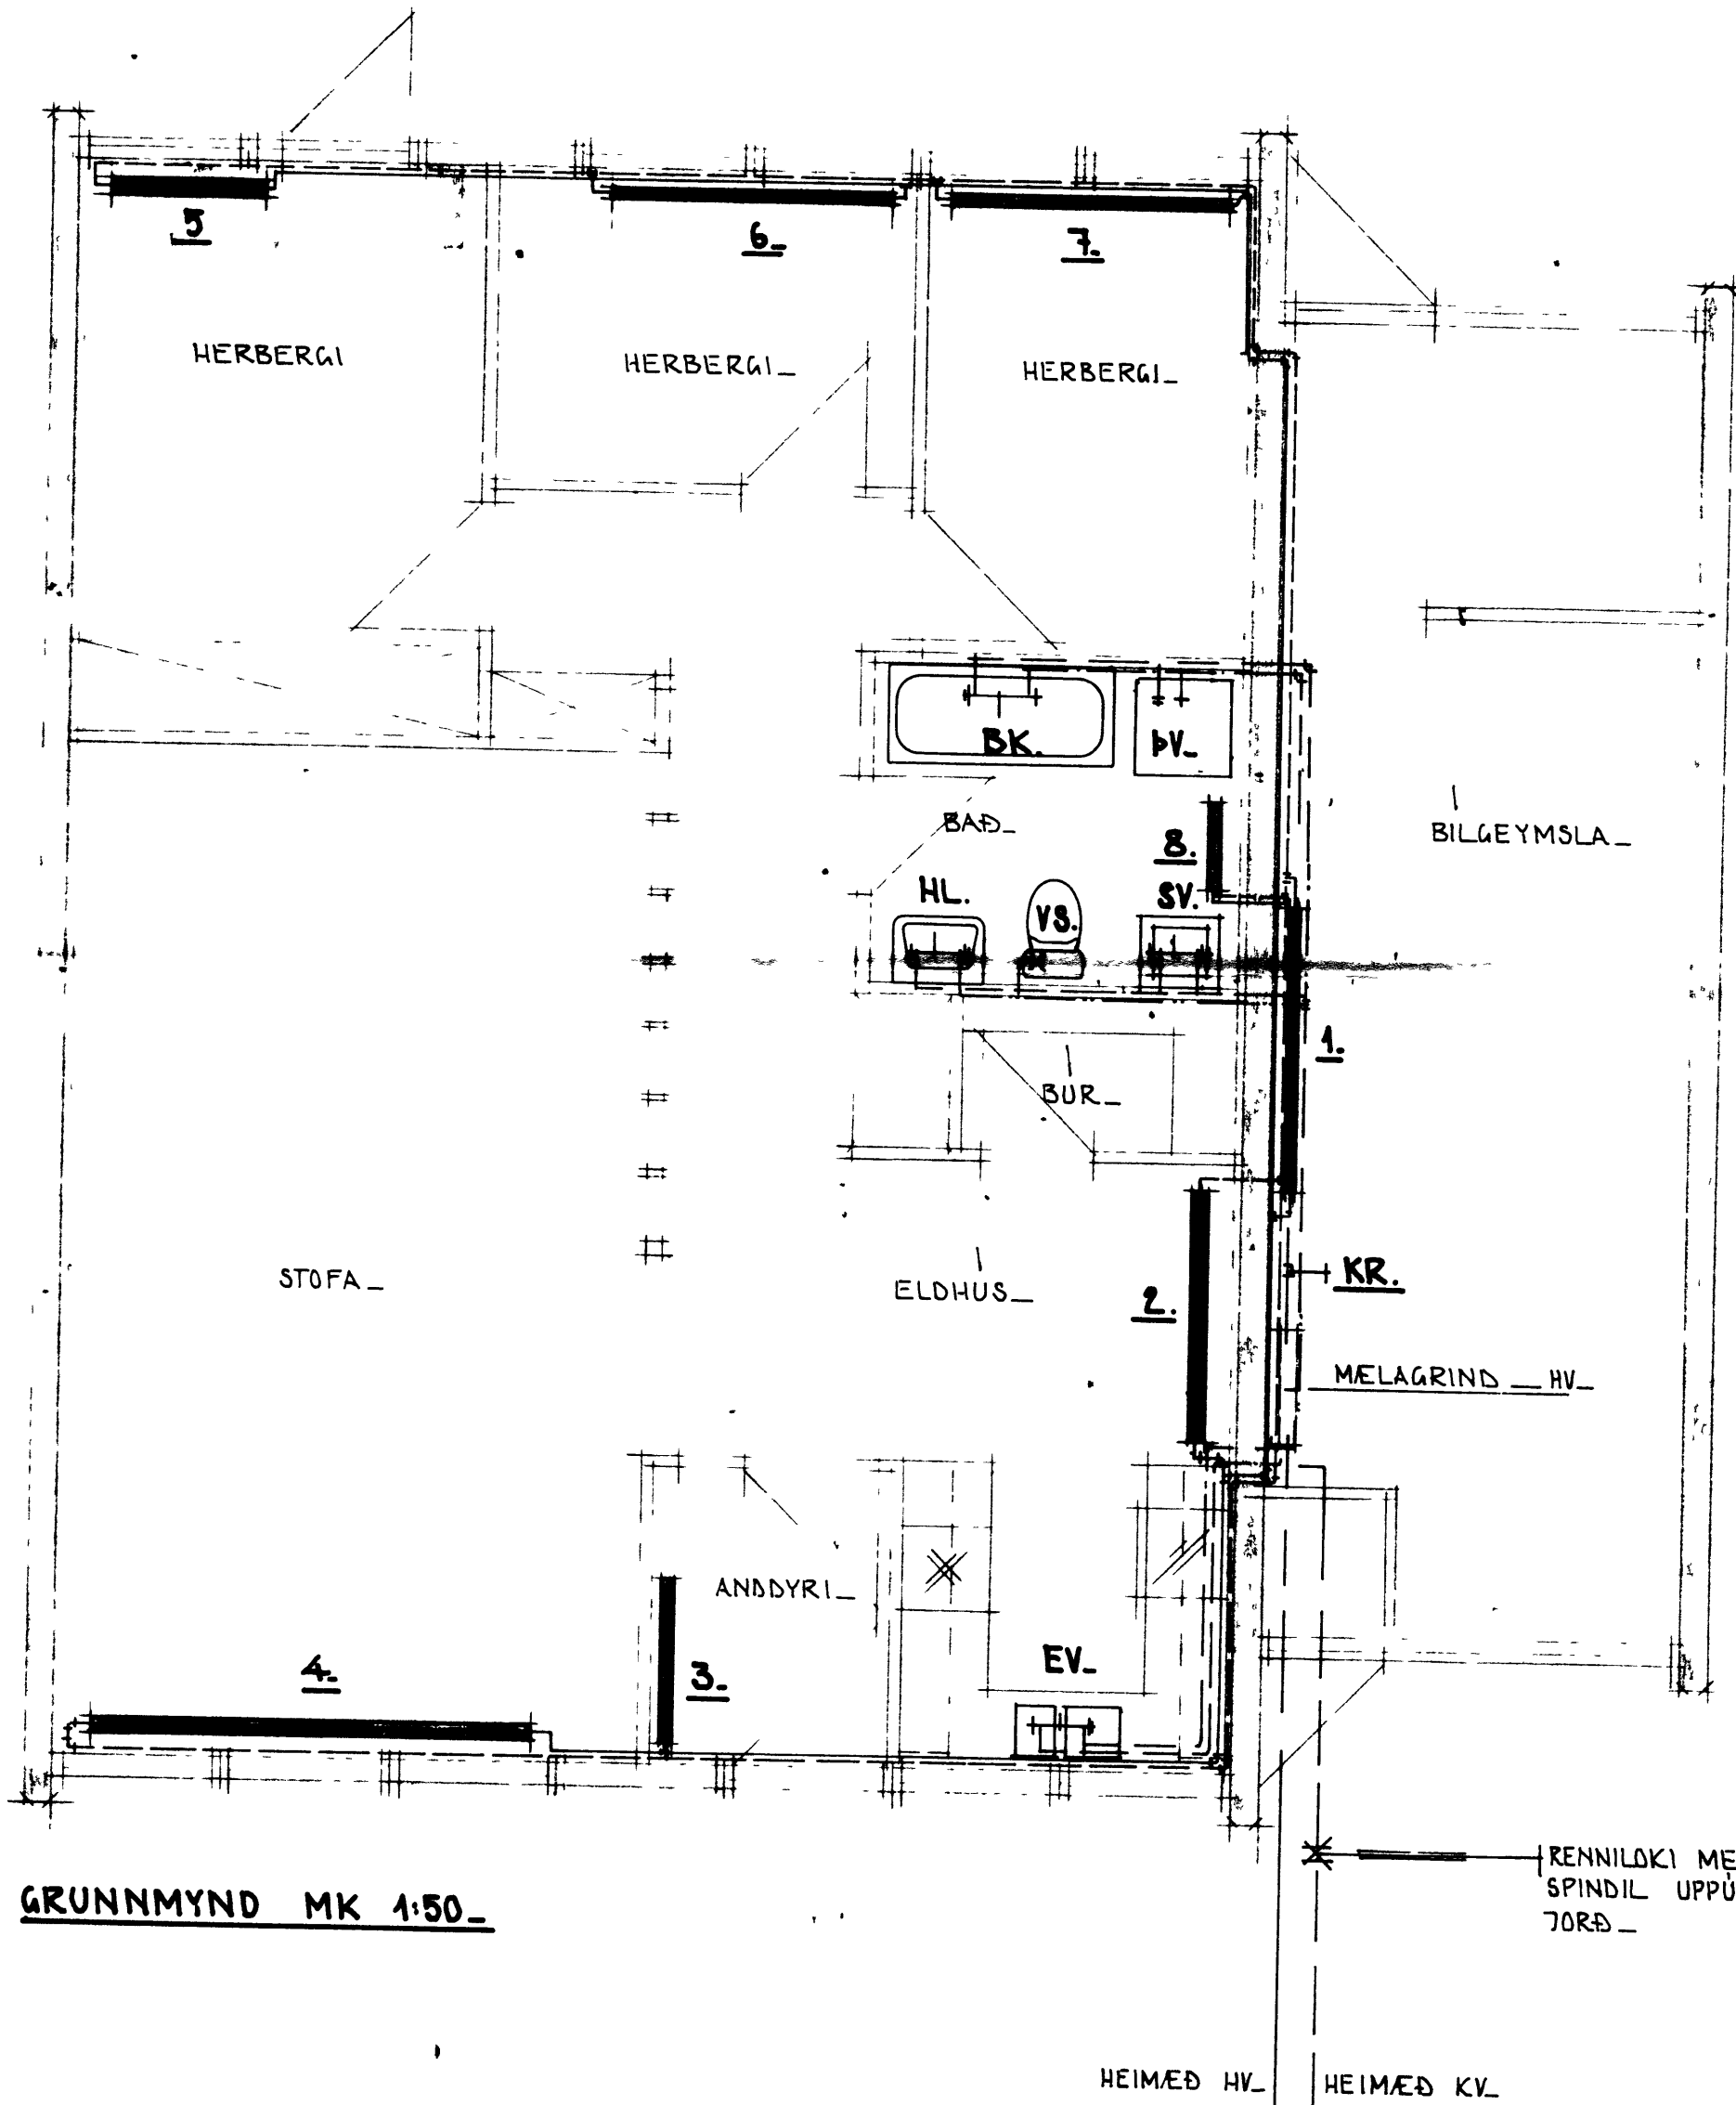

GRUNNMYND MK 1:50

## KERFISMYND

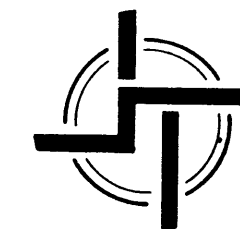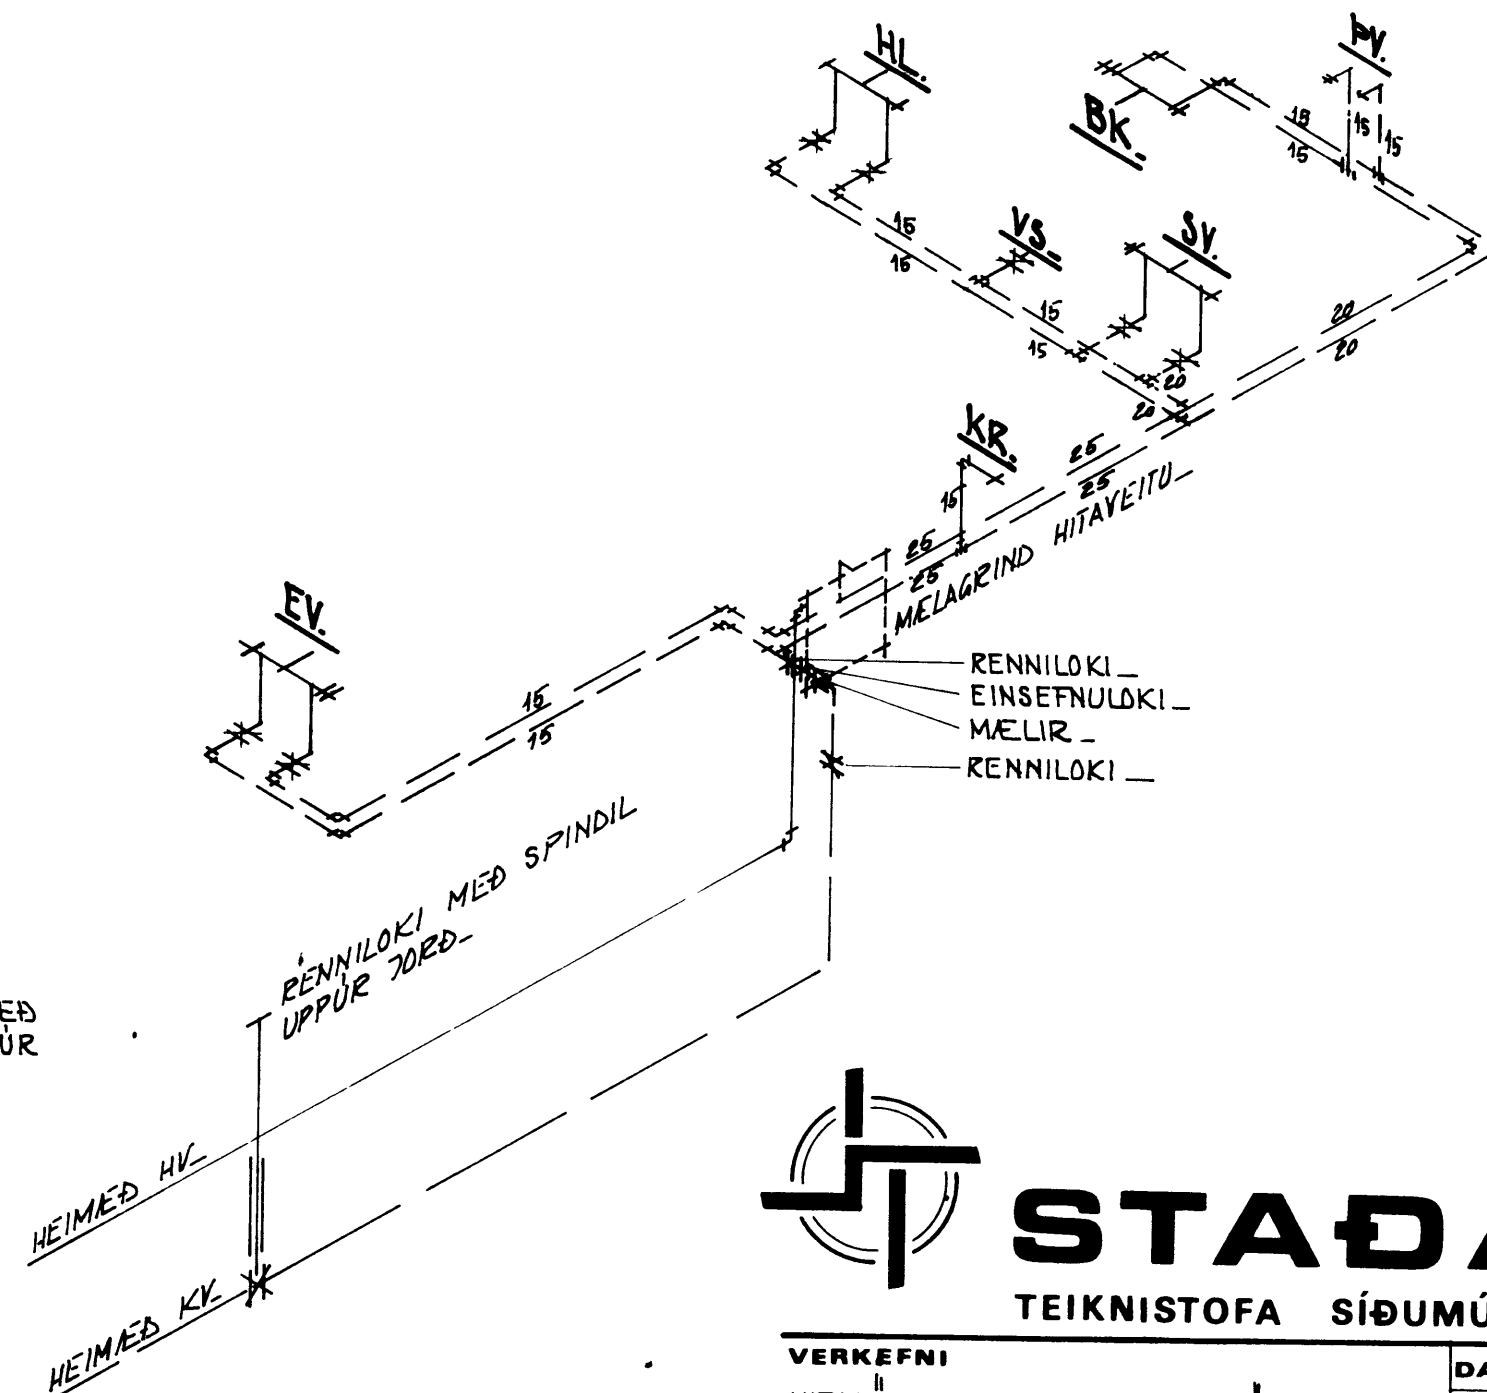

**STADALHUS** S

TEKNISTOFA SIÐUMULA 31 SÍMI 83141

VERKEFNI	DAGS.	1980	VERK NR R 20
HITALÖGN OG NEYZLUVATNSLÖGN	MKV.	1 50	
FOLDAHRAUN 24-29 VESTM.	BR.	3 02	
	BLAD NR		