


- AL KANTUR
 1 stök 1x6" HEFLUD OG DLEGD
 1x2" ANEGLING EDA BMF STERNBESLAG TYP A 260
 - PLASTRENNUR MED FESTINGUM, UPPA 2AE"
 - LITUD AL PLOTU KLÆDNING
 - DAKPAPP
 - 1x6" DAKKLÆDNING

LOFTBESTIBIL
 VINDPAPP
 20 cm GLER/STEINULLARE/HAUGELU
 1x4" ANEGLING
 PAKVAERNARLAG - PLASTFOLIA
 SPOKAFLUTUR BUNDINGD > 600 kg/m³


- NEGLING 15 stök 3" NAGLAR
 EDA 10 stök 60% KAMBALHUR
 - BMF VINKLAR 90 mm
 4 stök 40% KAMBALHUR

BMF 90 VINKLAR 2 stök pr SPERRU
 NEGLING 4x4 stök 40% KAMBALHUR

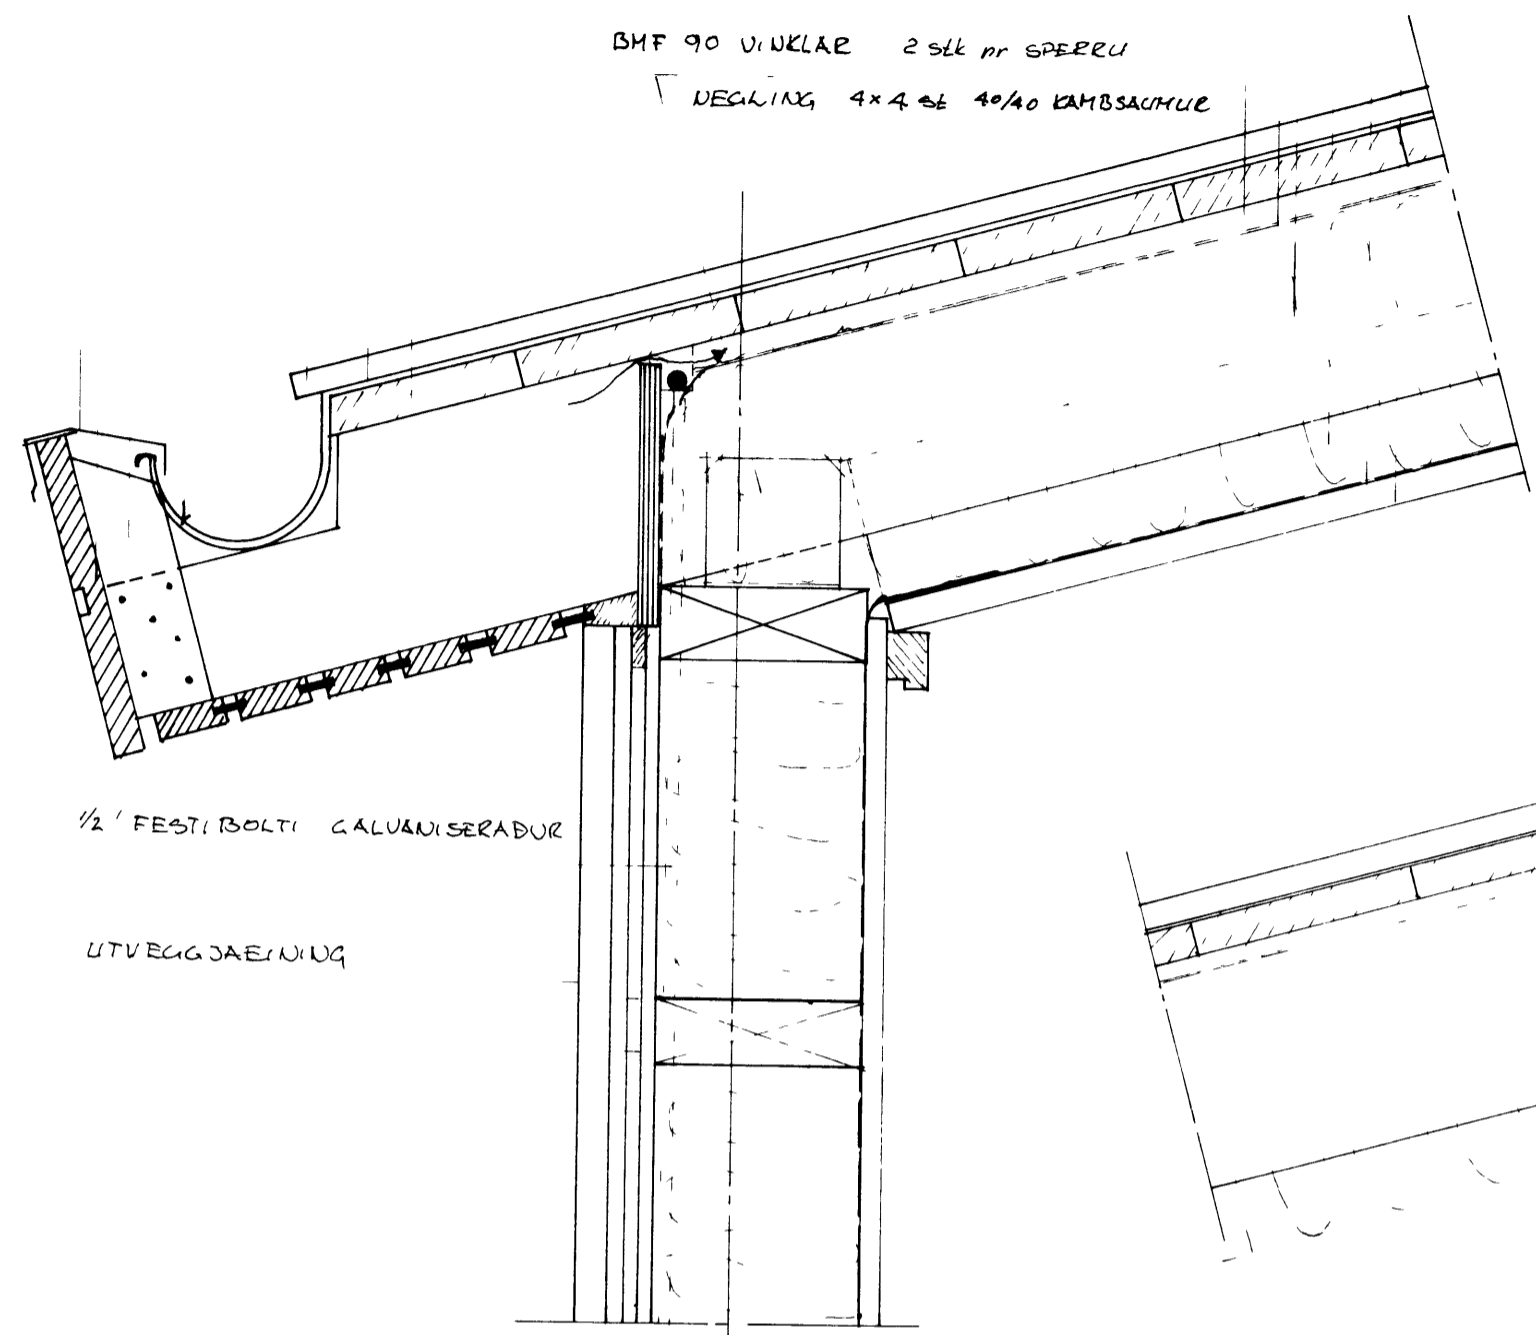


1/2' FESTIBOLTI GALVANISERADUR
 UTVEGGJAEFNING

AL PLOTUR & PAKPAPPA
 1x6" KLÆDNING
 LOFTBESTING - VINDPAPP
 20 cm GLER/STEINULLAE VINGELU
 NAGLARPLATA 280 x 80
 5+5+4 x 2 stök 40/40 KAMBALHUR

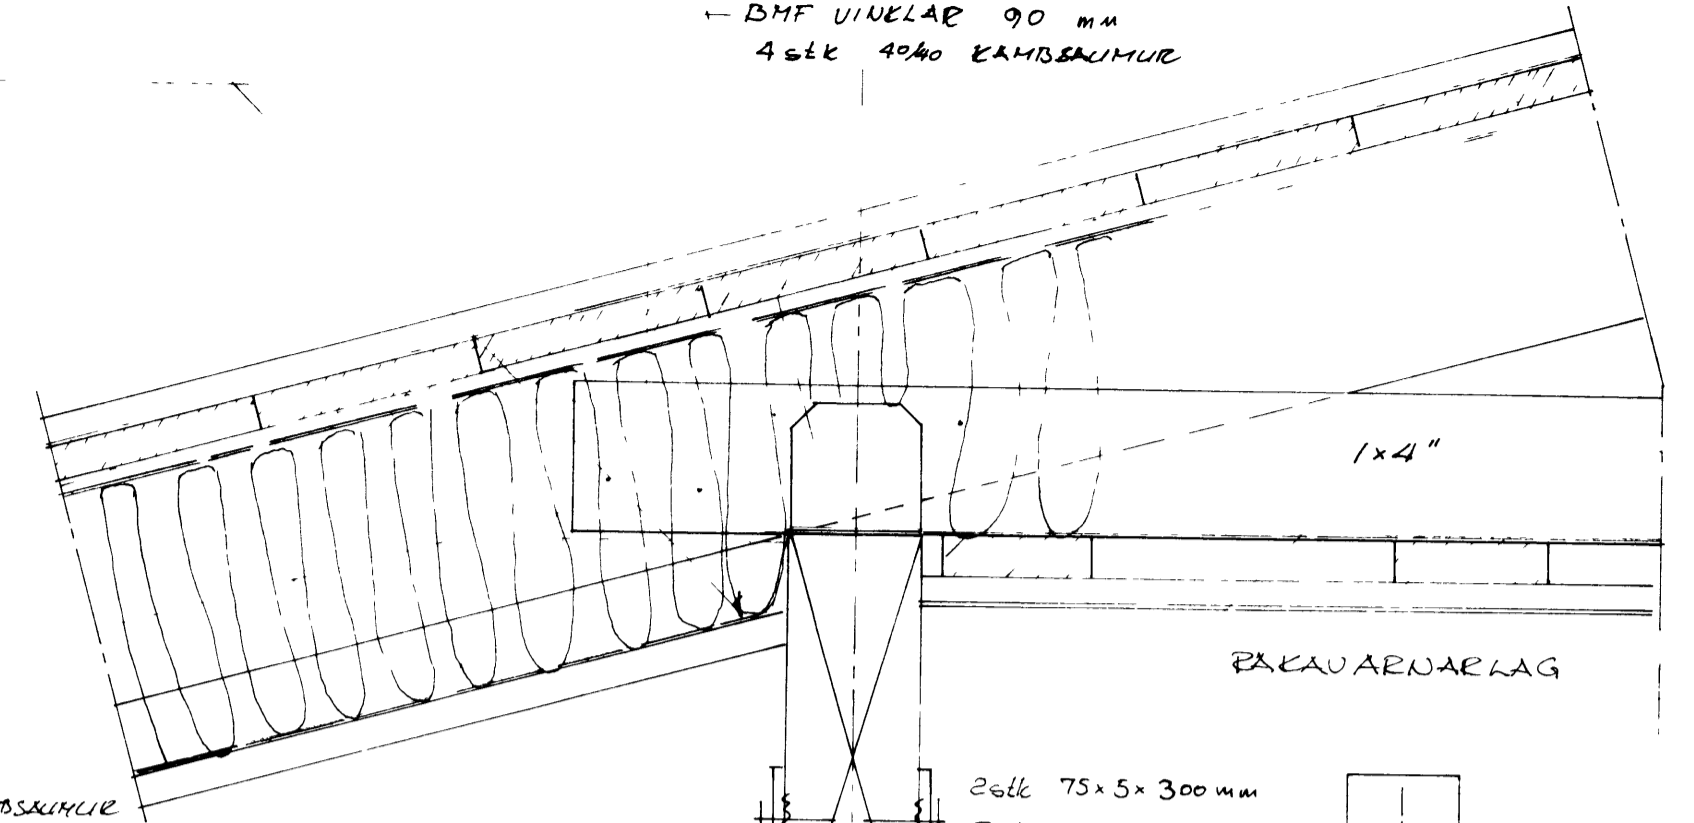


PAKVAERNARLAG

2 stök 75x5x300 mm
 FLATAJARN FEST m
 4 stök 1/2" BOLTUM OG
 8 stök 50 mm STJORNJARN

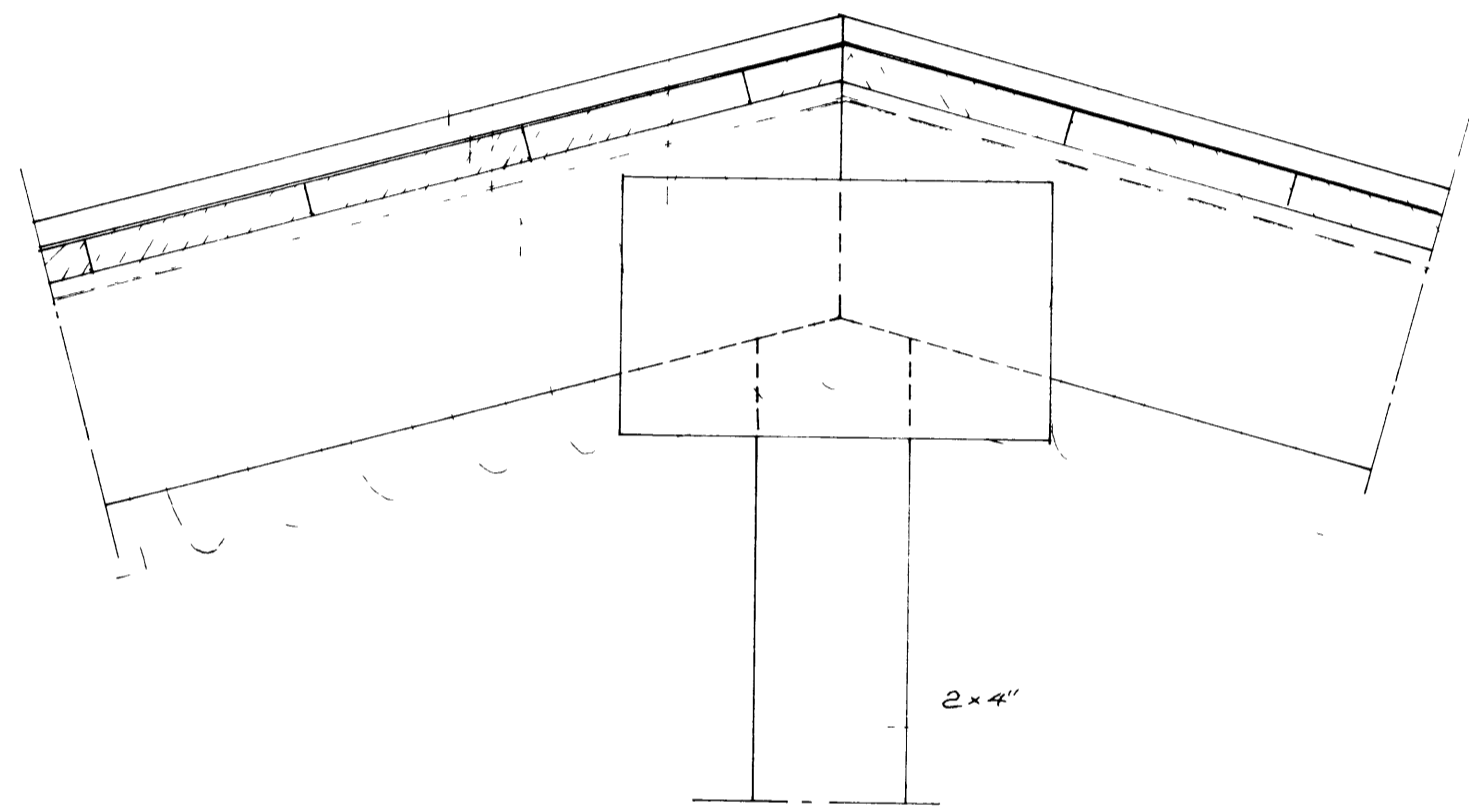


2x4"

SNID VID MÆNI 75

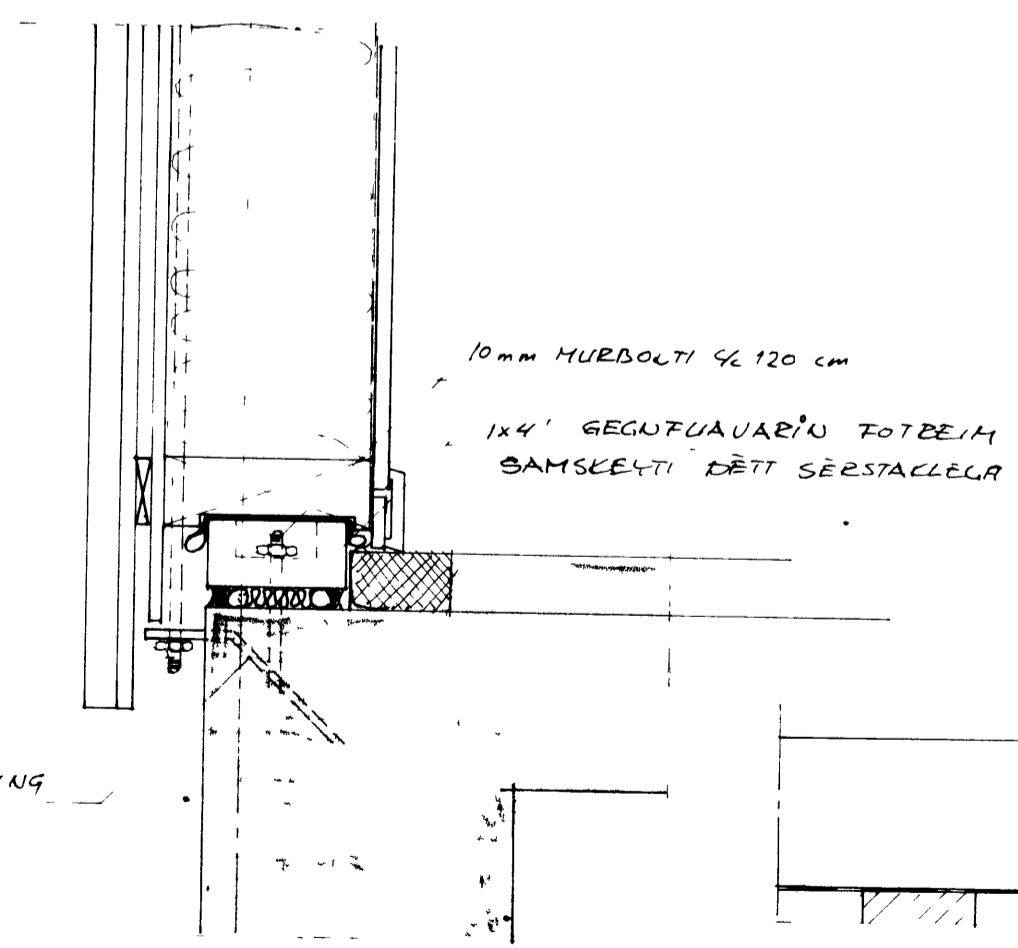

10 mm HURBOLTI 96 120 cm
 1x4" GEGNFUAVARIN FOTBEIM
 SAMSKERTI DEIT SERSTALEGR

NEGLING 5 stök 4" NAGLAR
 1x4"

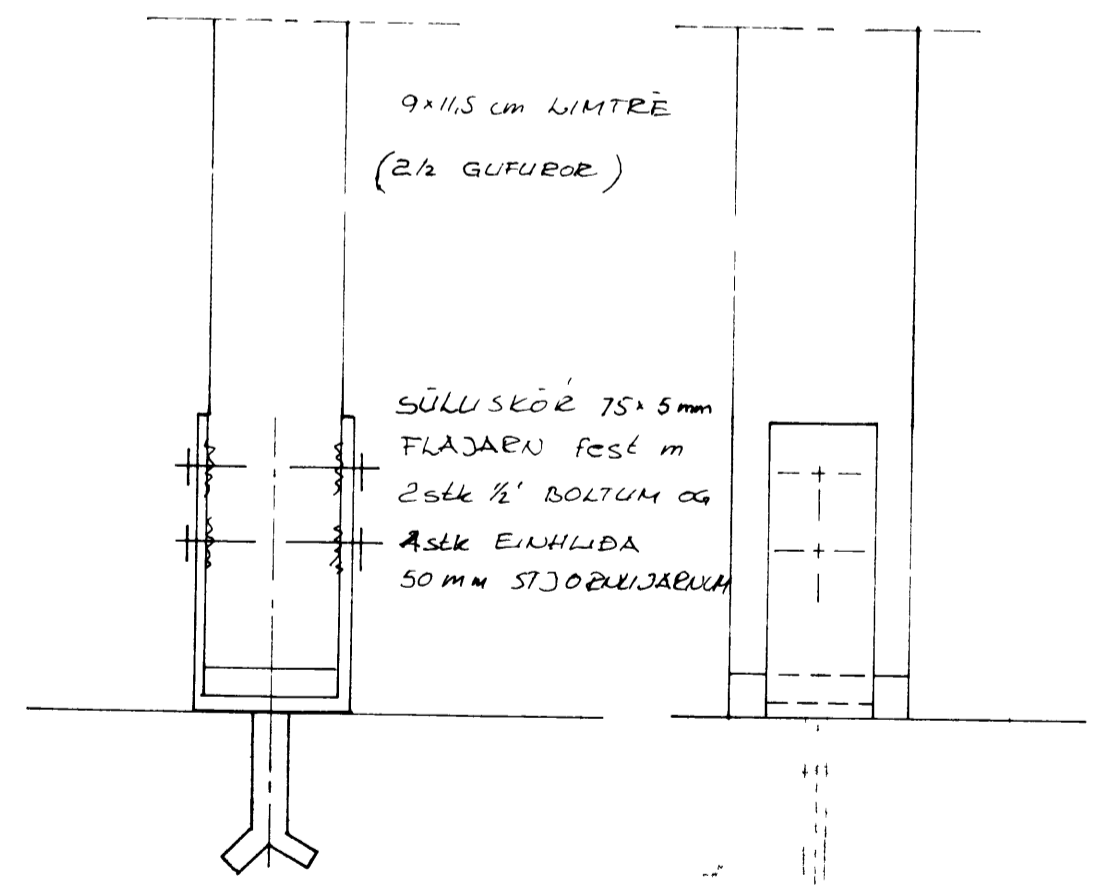

9x115 cm LIMTRÉ
 (2 1/2 GUFUROR)

SÜLLUSKÖR 75x5 mm
 FLAJARN fest m
 2 stök 1/2" BOLTUM OG
 4 stök EINHLEIDA
 50 mm STJORNJARN

FESTIJAERN 100STEYPT 1/2" EINKING

SNID VID LIMTRÉ BITA / SÜLU 15

SNID VID UTVEGG LANGU 15

12 mm SPOUAPL BUMP > 600 kg/m³

1x3' 22/72 BAFHCEIND 1/2 30
 PAKVAERNARLAG - PLASTFOLIA

F		VERK RAÐHUS FOLDAHRAUN 24-29
E		HLUTATEIKNING
D		PAKBRUN - FOTSTYKKI - SÜLUR
C		
B		
A		
BR	DAGS	BREYTING
		TEIKN NR 7
		AF 8434
PÁLL ZÓPHONIÁSSON		HANNAD PZ
BYGGINGATÆKNIFRÆÐINGUR		TEIKNAD RG