
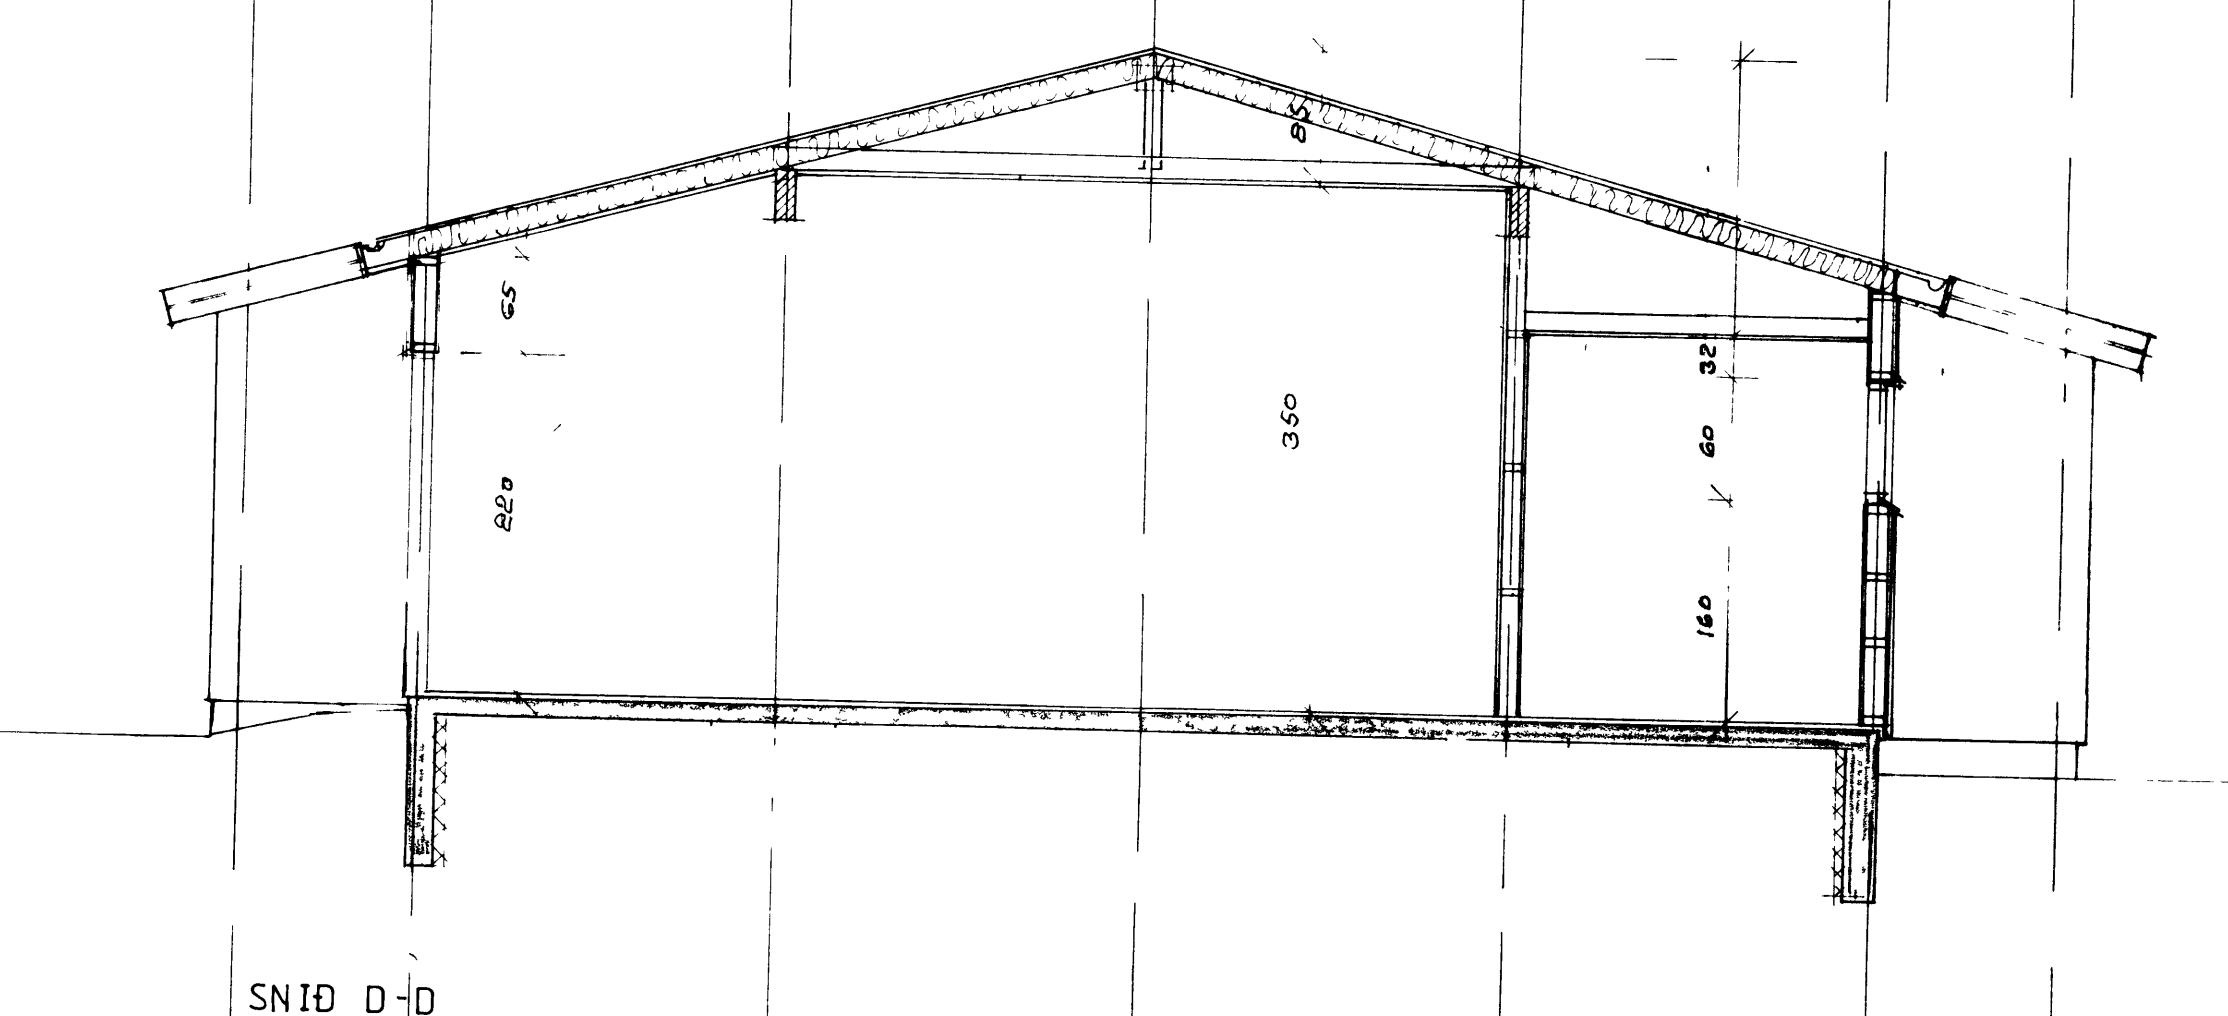
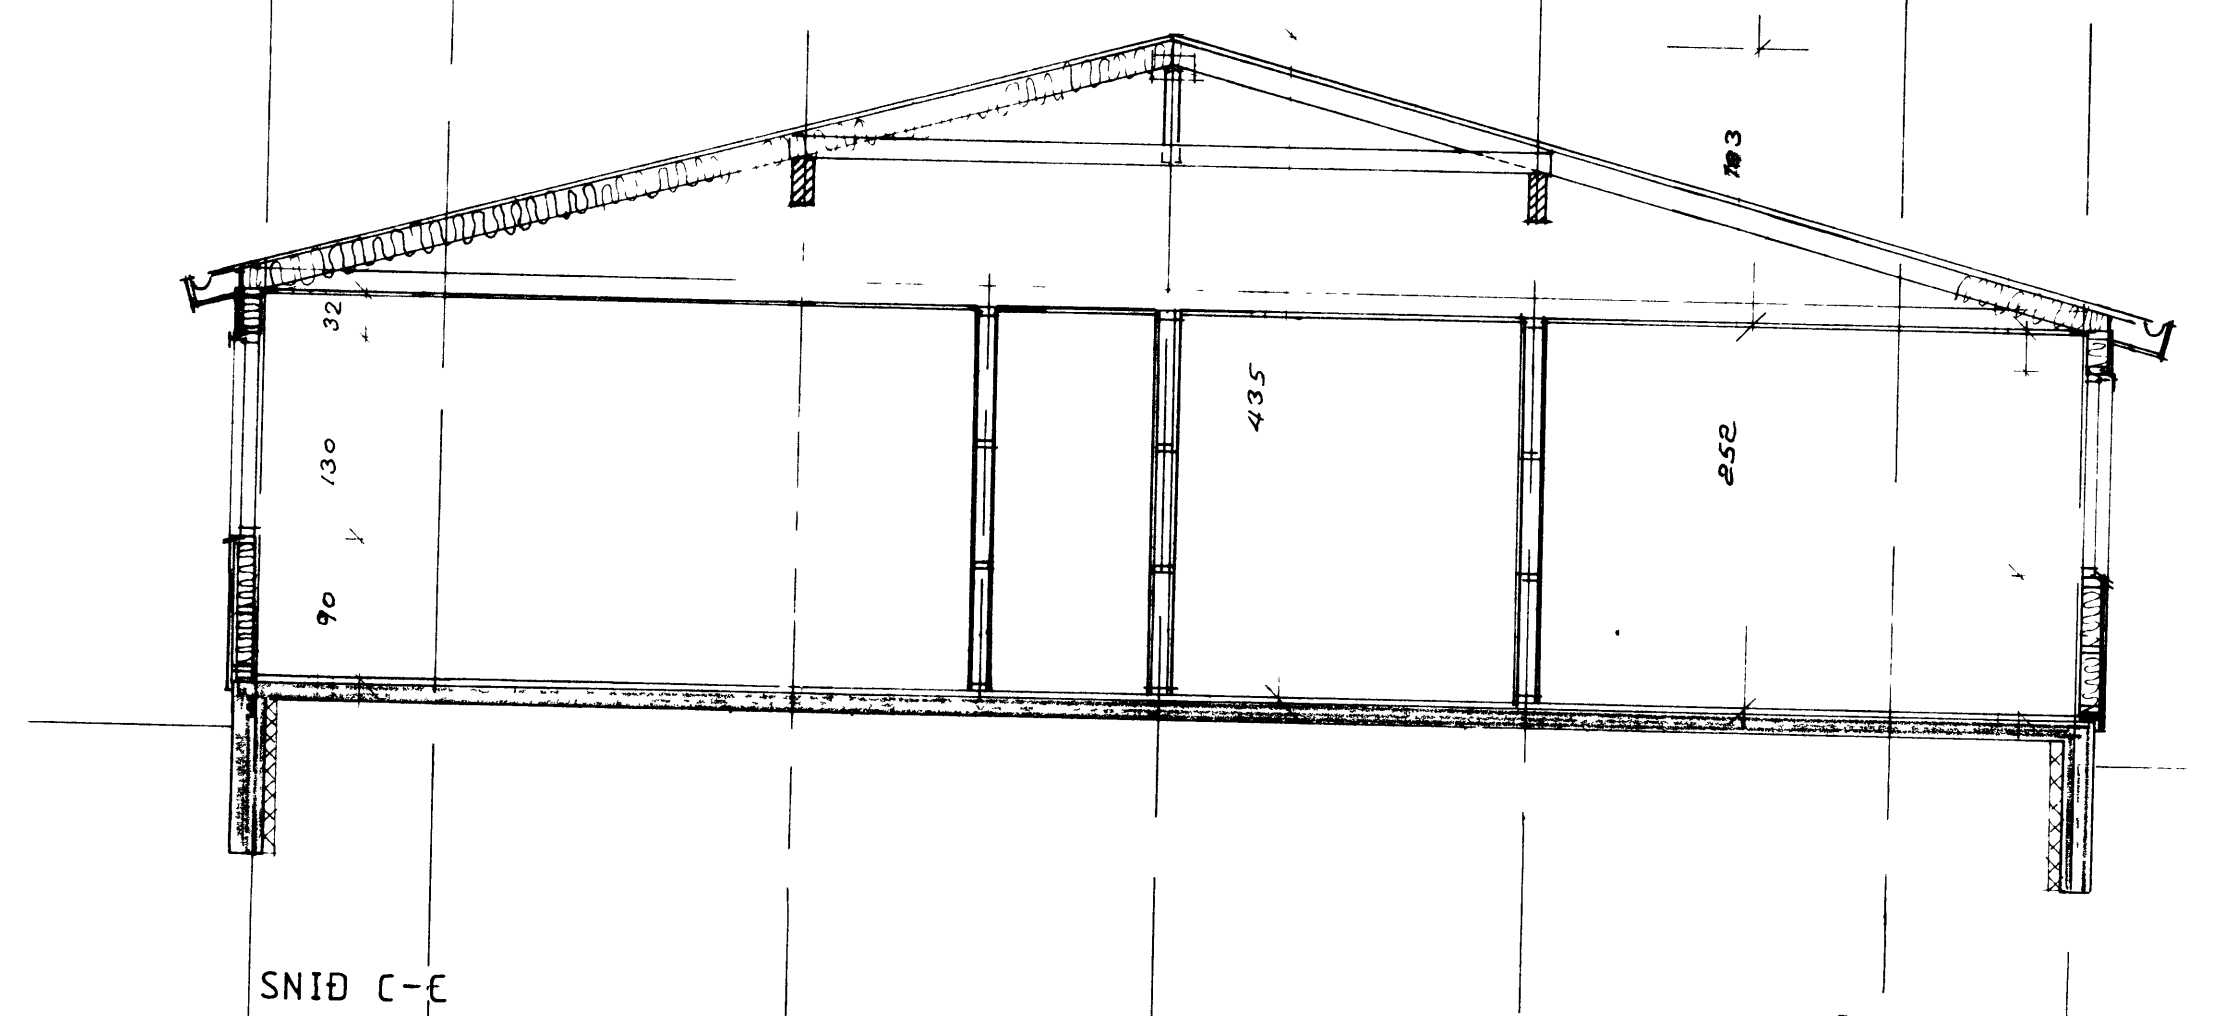
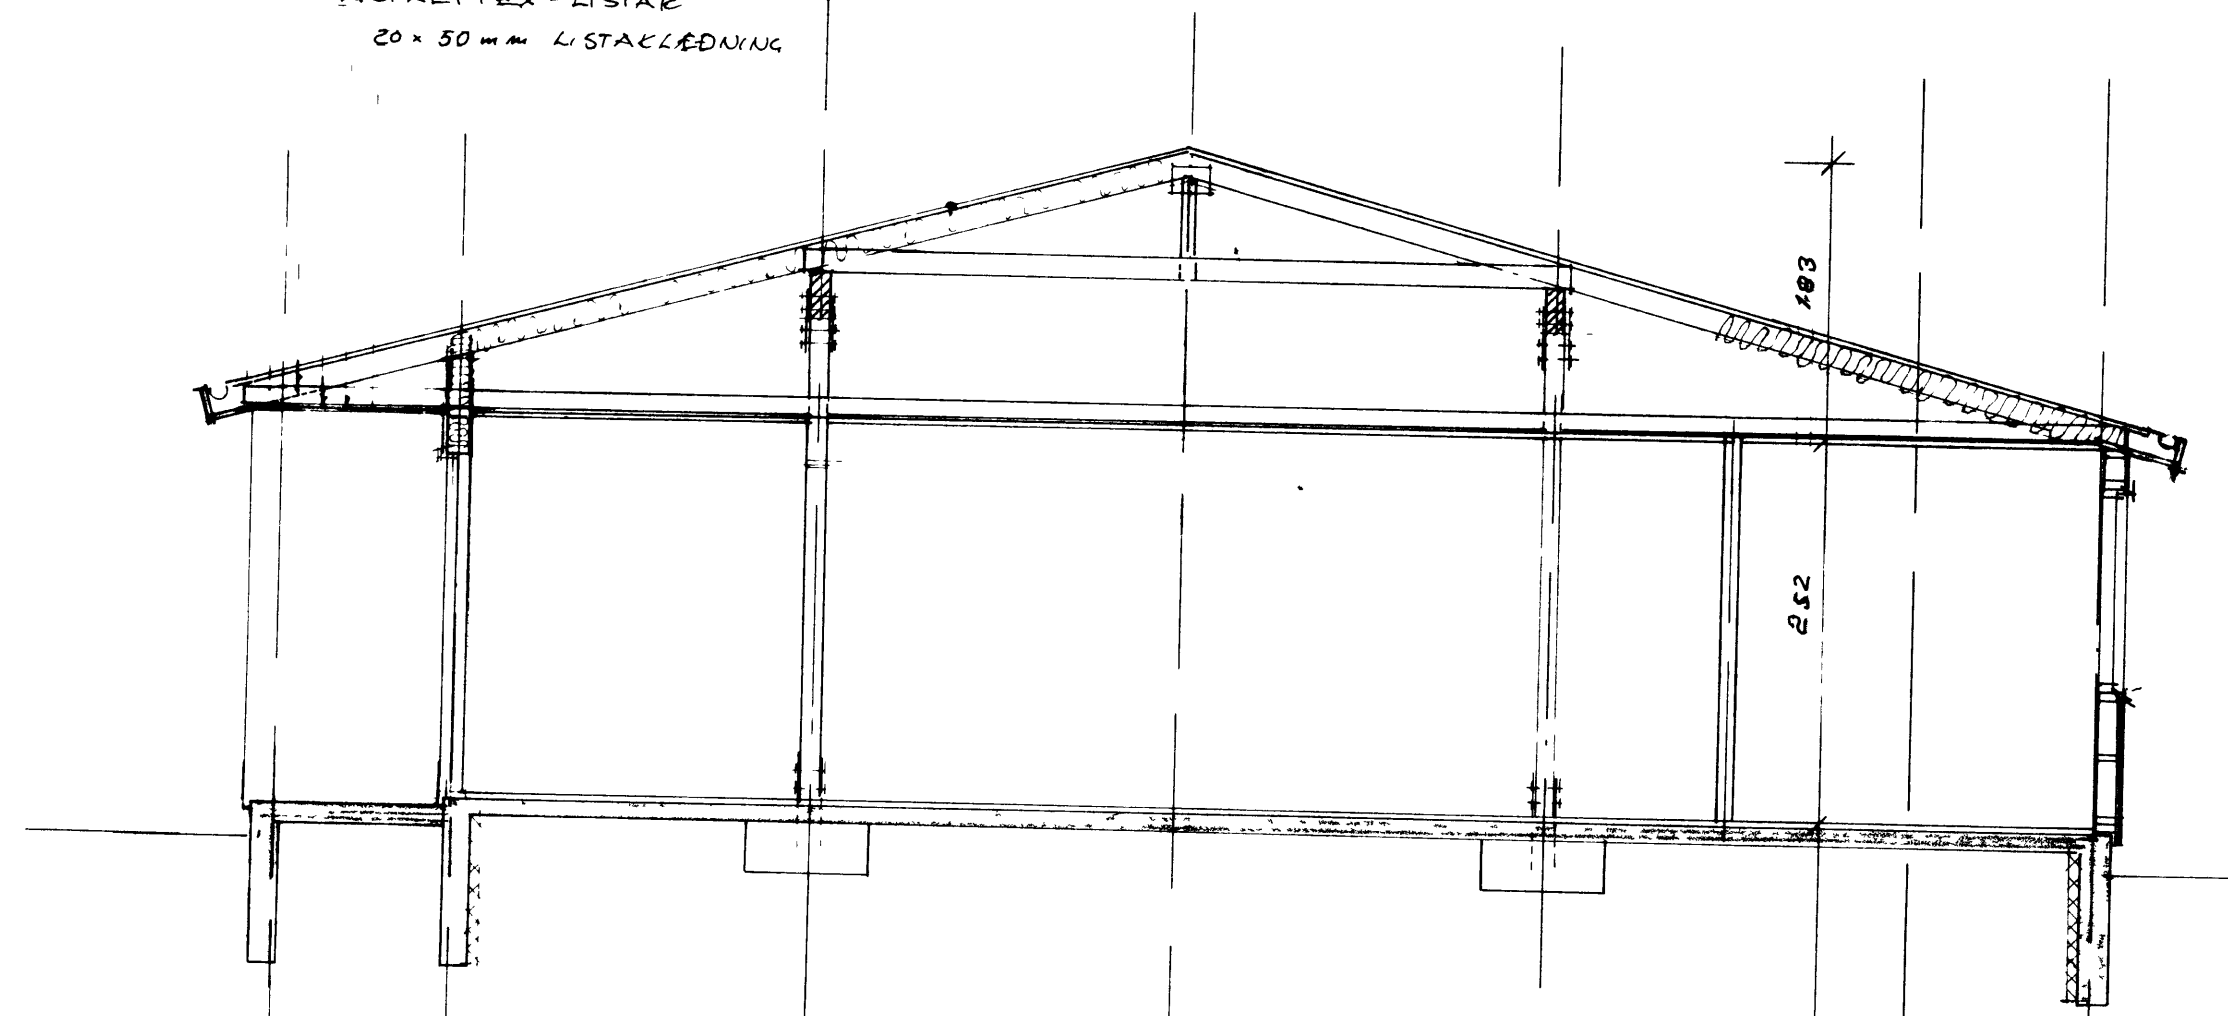


AL PLOTUR
 DAEPA PPI
 1x6" KLÆDNING
 VINDPAPPI
 8" GLEULLAERINANGRUND
 2x6" SPEREUR M ADEGLINGU
 BAEVAERNAQLAG PLASTFOLIA
 1x3" EAFHANGRUND
 12 mm SPONA PLOTUR ZUM PYNGD > 600 kg/m³

AL PLOTUR
 TJOCCAPPI
 1x6" KLÆDNING
 VINDPAPPI
 8" GLEE-STENDULL FÆTIR M STÆLUR
 NIBURHEKTI LOFT 1x4" LECTUR M 60
 12 mm SPONA PLOTUR ZUM PYNGD > 600 kg/m³
 ATH! 120 mm KÆDNING BEINT A SPEREUR!

AL- KLÆDNING - DAEPA PPI
 1x6" KLÆDNING
 2x6" SPEREUR M 600m
 1x4" ADEGLING
 ASFALTTEX - LISTAR
 20 x 50 mm LISTA KLÆDNING

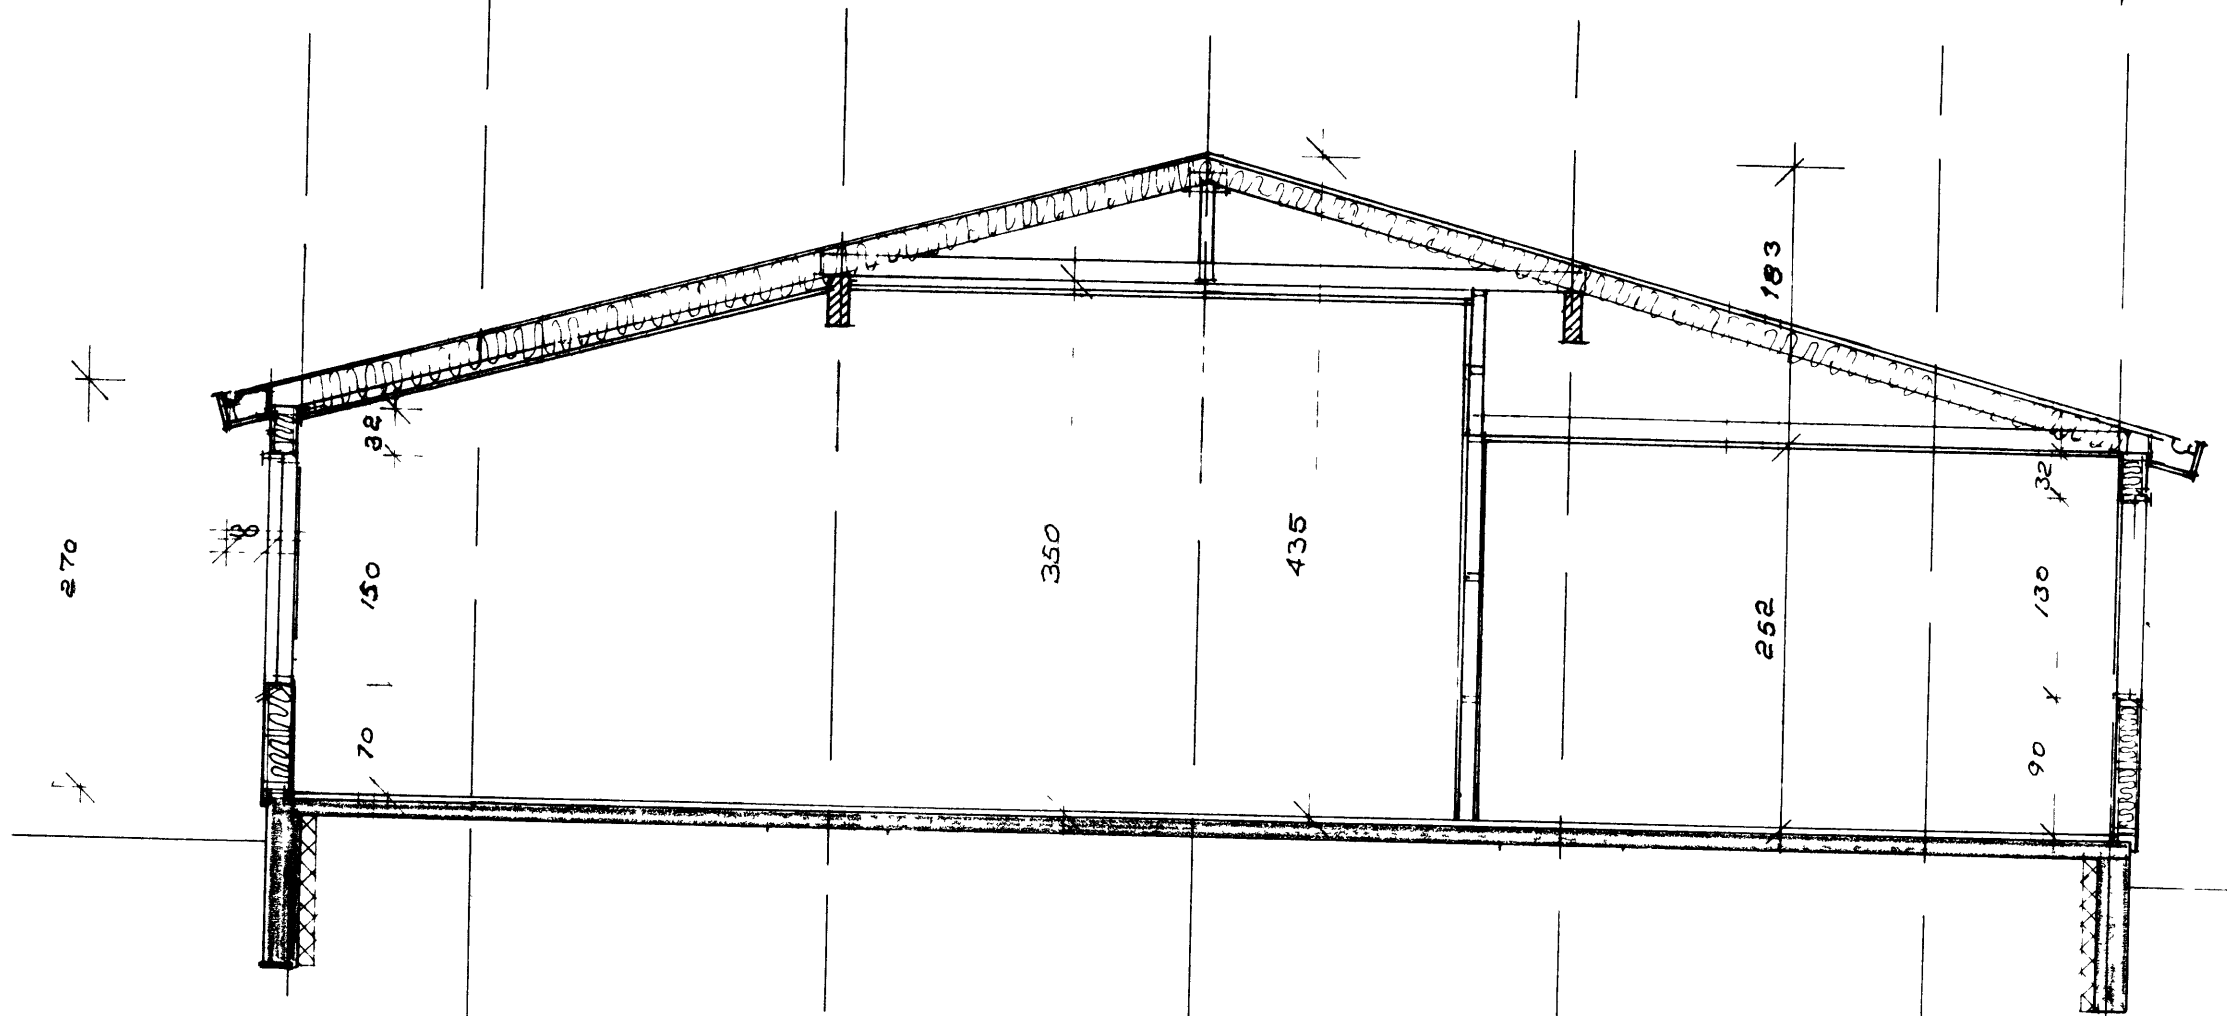

HAUTATEIÐINGAR 15 SÖA TEIÐU NO 7

RABNUS PÓLDARSSON 24-28	
PVEIÐEND	
Project No. 4	1983
Scale 1:50	1:50