

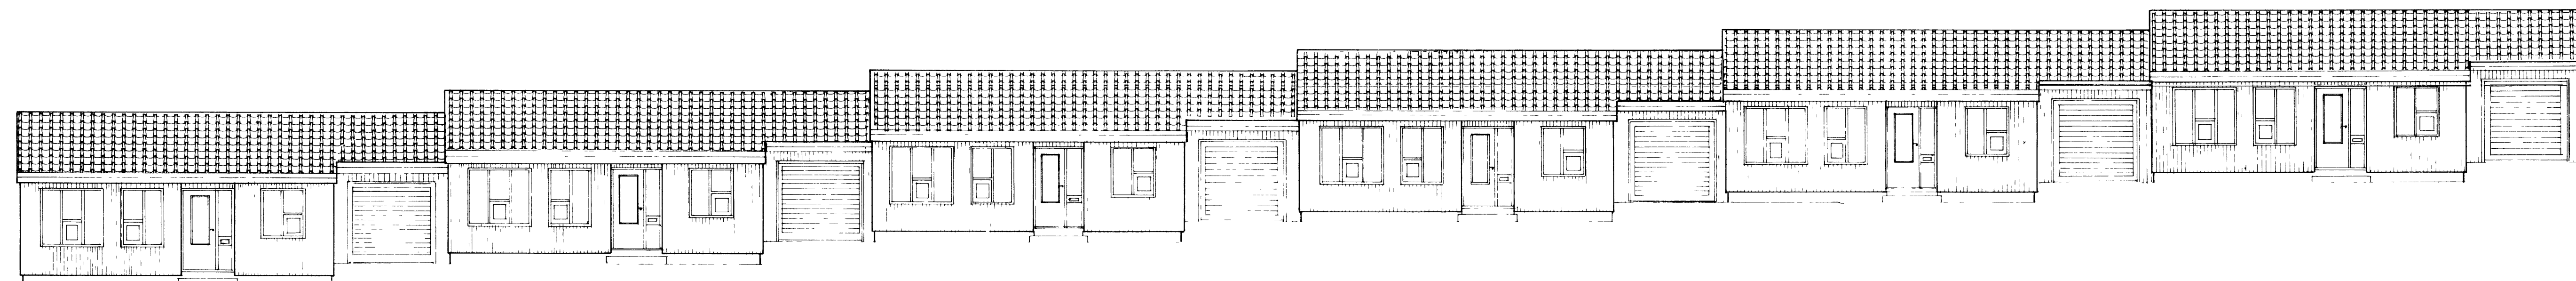


AUSTURHLIÐ

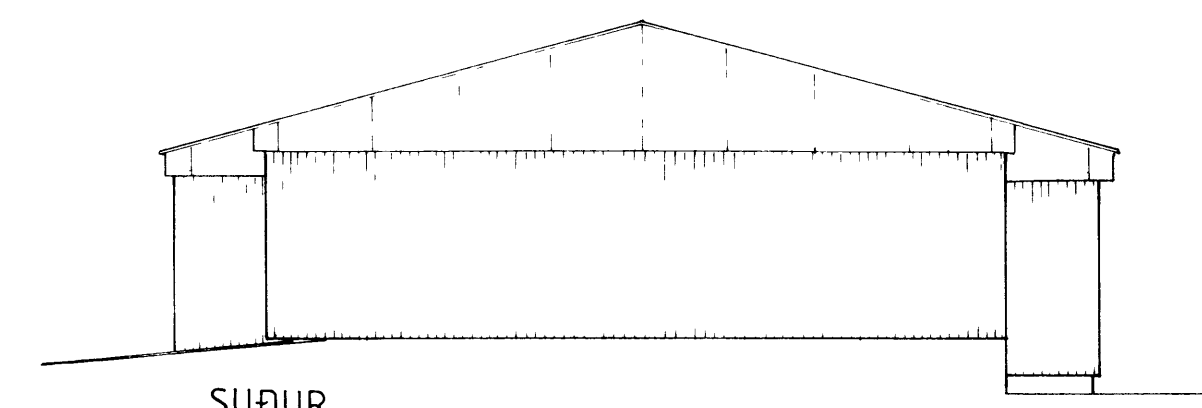


VESTURHLIÐ

GRUNNFLOTUR IBUÐA HUS 101,36 m<sup>2</sup> × 6 = 608,16 m<sup>2</sup> NETTÓ  
 GRUNNFLOTUR IBUÐA HUS 107,36 m<sup>2</sup> × 6 = 644,16 m<sup>2</sup> BRUTTÓ  
 GRUNNFLOTUR BILGEYMSLA 32,0 m<sup>2</sup> BRUTTÓ  
 GRUNNFLOTUR // 31,1 m<sup>2</sup> NETTÓ  
 RUMMAL IBUÐA HUS = 359,3 m<sup>3</sup>  
 RUMMAL BILGEYMSLU = 117,8 m<sup>3</sup>  
 RUMMAL ALLS = 477,1 m<sup>3</sup>

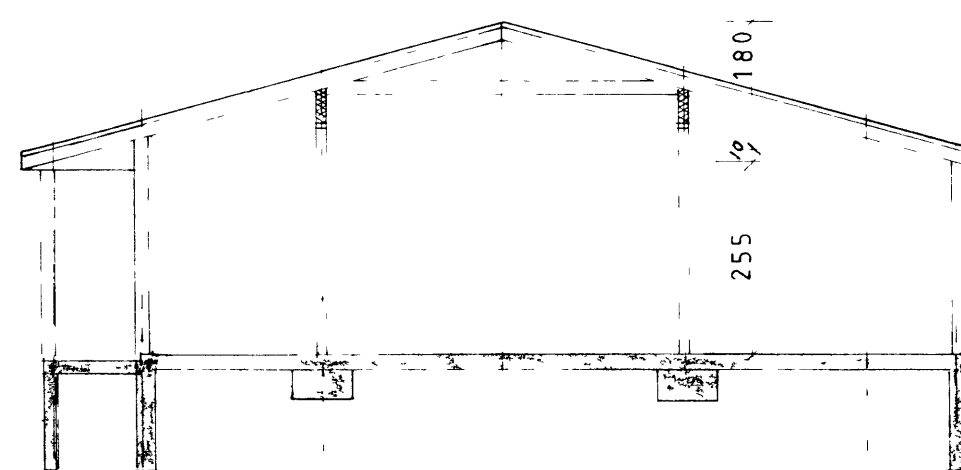


SUÐUR

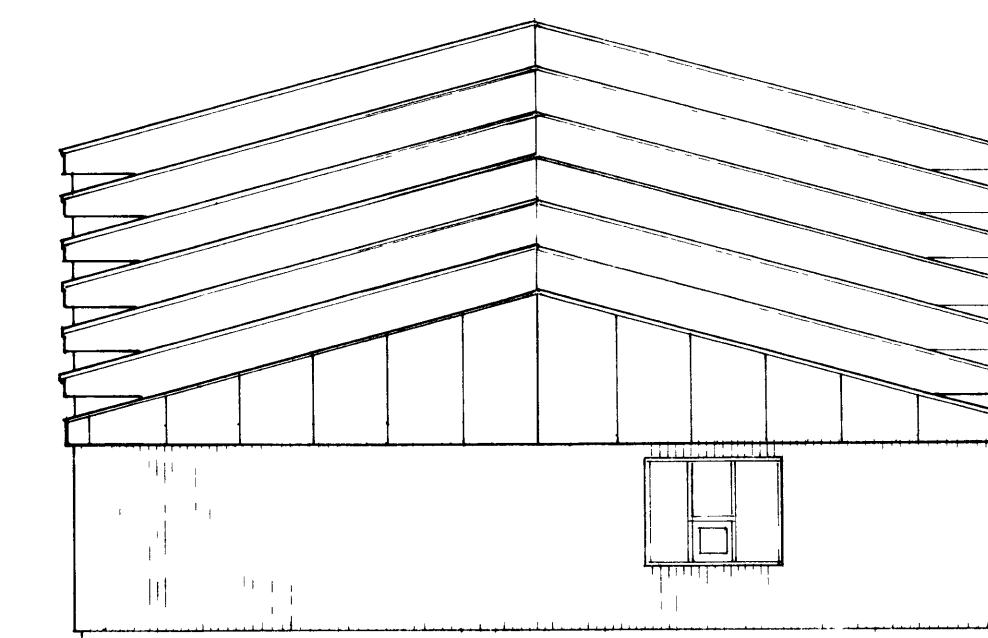

NORÐUR

880 320 300 300 240 360 300 300 240 360 300 300 240 360 300 300 240 360 300 300 240 360 300 300 240 360

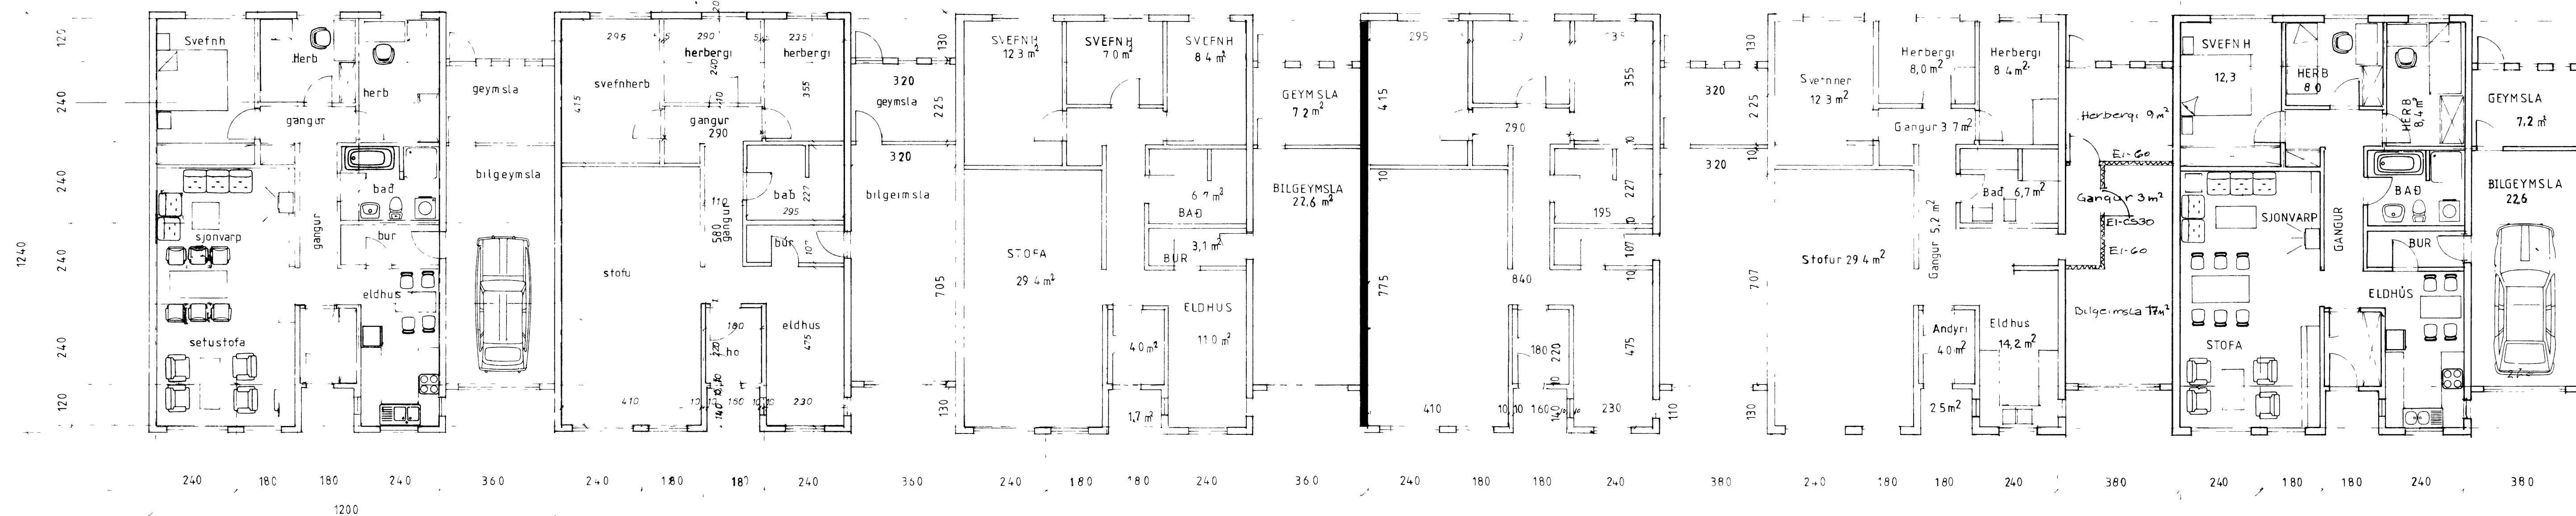

Íbuð-A

Íbuð-B

Íbuð-C

Íbuð-D

Íbuð-E

Íbuð-F

GRUNNMYND 1100

F		VERK	Raðhús Foldahraun 24-29
E			Grunnmynd og útlit
D			
C			
B			
A	SS 00	innviðir keris íbuð E	TEIKN NR 1 X AF 8434
BR	DAGS	BREYTINGUM	
PÁLL ZÓPHONIASSON		HANNAÐ PZ	TEIKNÁÐ Þíddi
Byggingatæknifræðingur		KVARDI 1100	
Kirkjuveg 23 s 98-2711		DAGS JUNI 1984	
900 Vestmannaeyjum			