

ALPLÖTU ÞAK KLÆÐNING
 ÞAKPAPP
 1x6" ÞAK KLÆÐNING
 7x6" KANTBOÐ

8" GLER/STEINULLABEINACRUN
 VINDPAPP

LÖÐRETT KLÆÐNING
 OLJUSÓÐIÐ TRÉTEX
 ÞAKPAPP UPP UNDIR TRÉTEXIÐ
 ALKANTAR UPP UNDIR KLÆÐNINGU
 ALÞAKDLÖTUR

3 16mm BOLTAR SKIFUR 50x50x5mm

45/45 LALSHOLT SETT Á STAÐJUM

1/2" MURBOLTAR L=125cm

16mm BOLTAR
 4x3 stök 12 stök

9x30cm LIMTRÉ


2 16mm BOLTAR SKIFUR 50x50x5mm

FESTINGAR F LIMTRÉ ASTE
 8mm STALPLÖTUR


3 16mm BOLTAR SKIFUR 50x50x5mm

90 DMF VINELAR 10mm BOLTAR 10mm MURBOLTAR 25TK 4x5 stök 40/40 KAUBSAUMUR
 120cm milli bili þ.e. 16 stök / MILLIUEGG

SNID VIÐ STEYTA MILLIUEGG 1:5

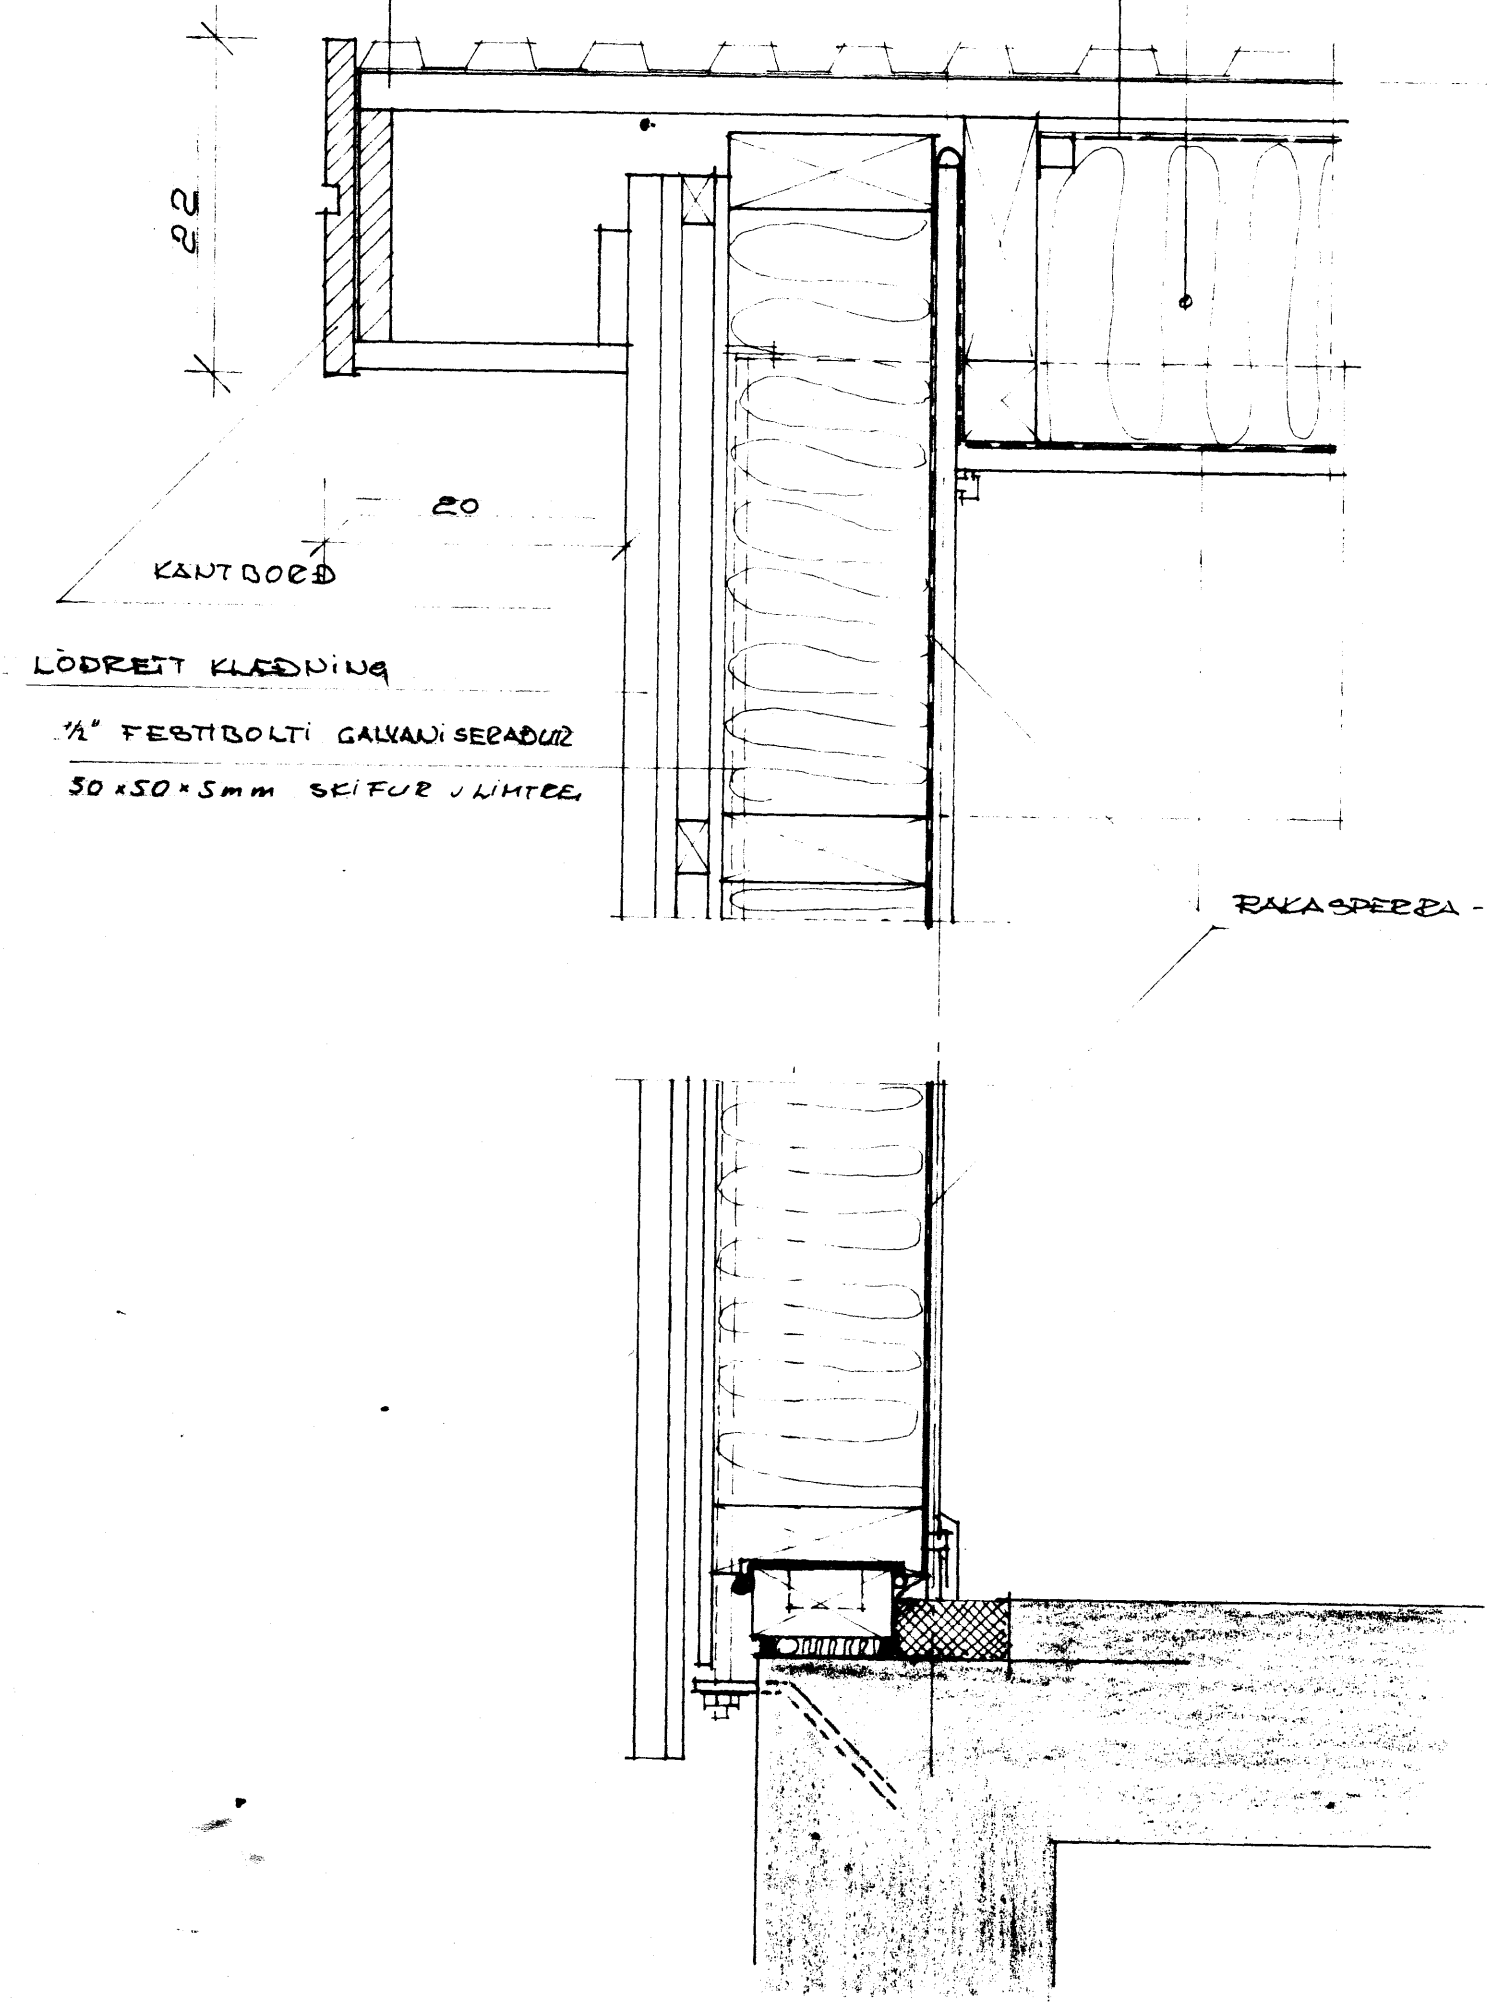

SNID VIÐ GAFL 1:5

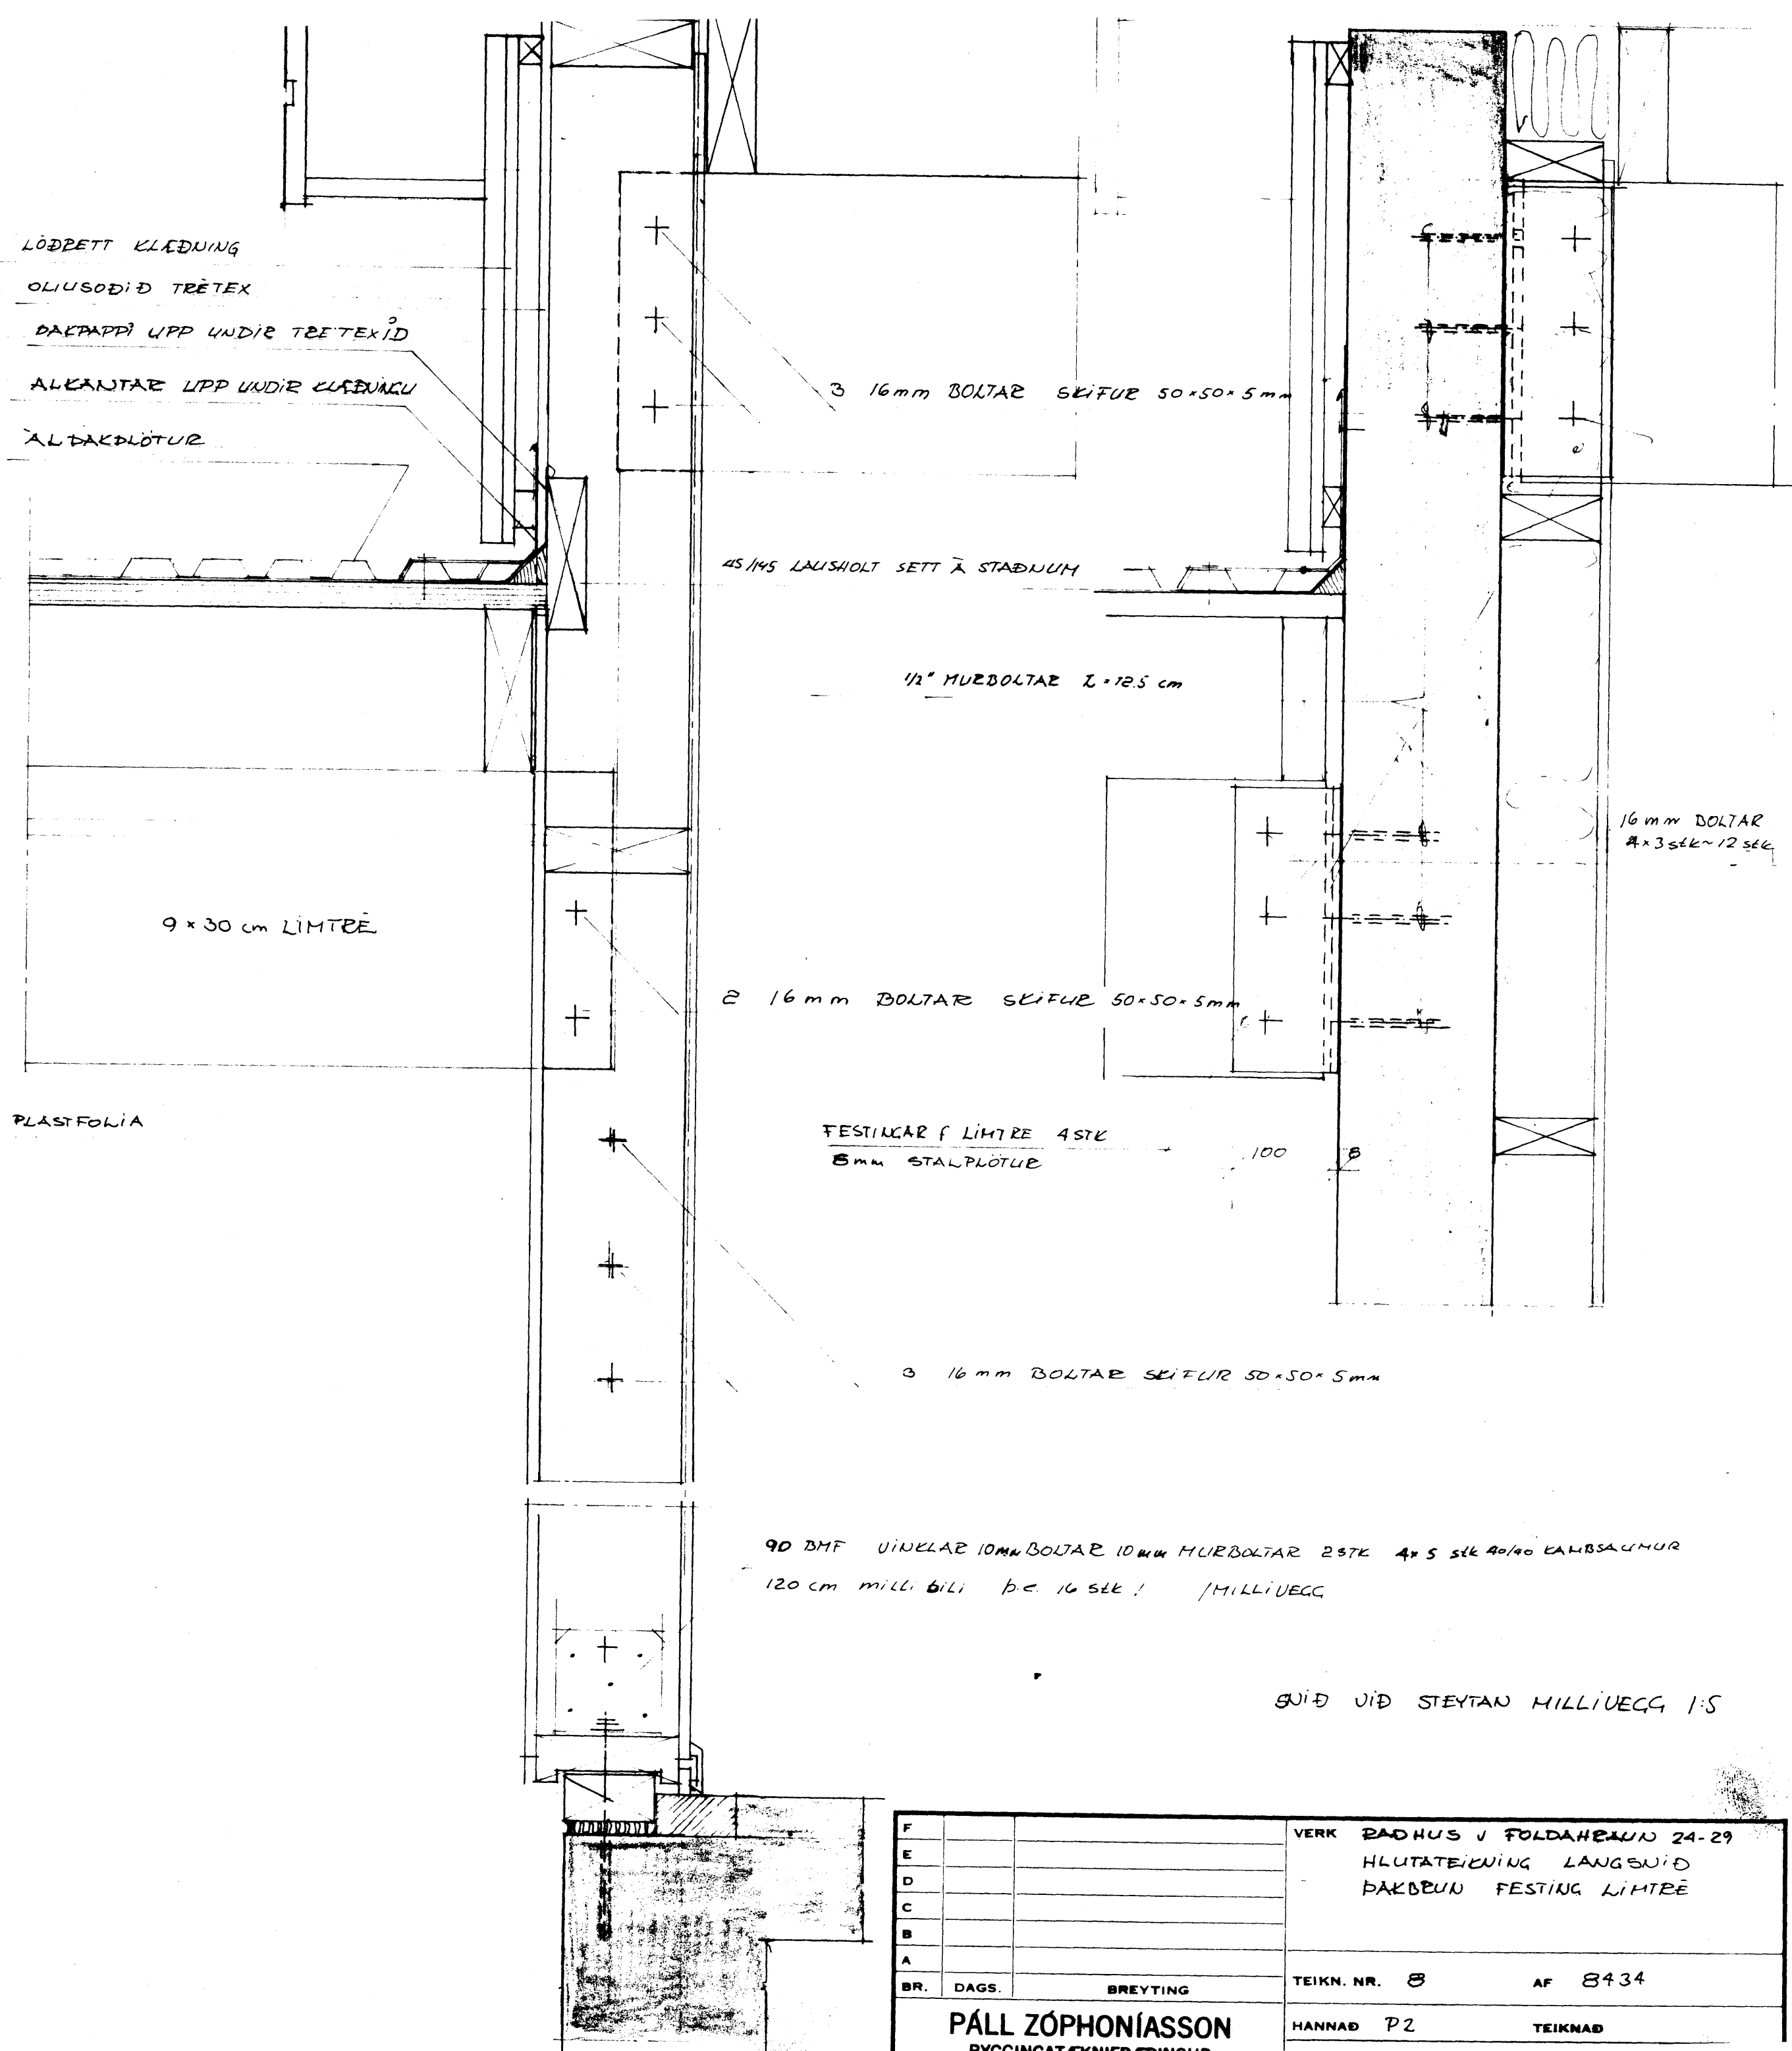

SNID VIÐ MILLIUEGG

F			VERK	ÞAKHUS V FOLDARHEIÐI 24-29
E			HLUTATEIKNING	LANGSNID
D			ÞAKBUN	FESTING LIMTRÉ
C				
B				
A				
BR.	DAGS.	BREYTING	TEIKN. NR. 8	AF 8434
PÁLL ZÓPHONIÁSSON			HANNAÐ P2	TEIKNAD
RYGGINGATEYNIERFRINGUR				