
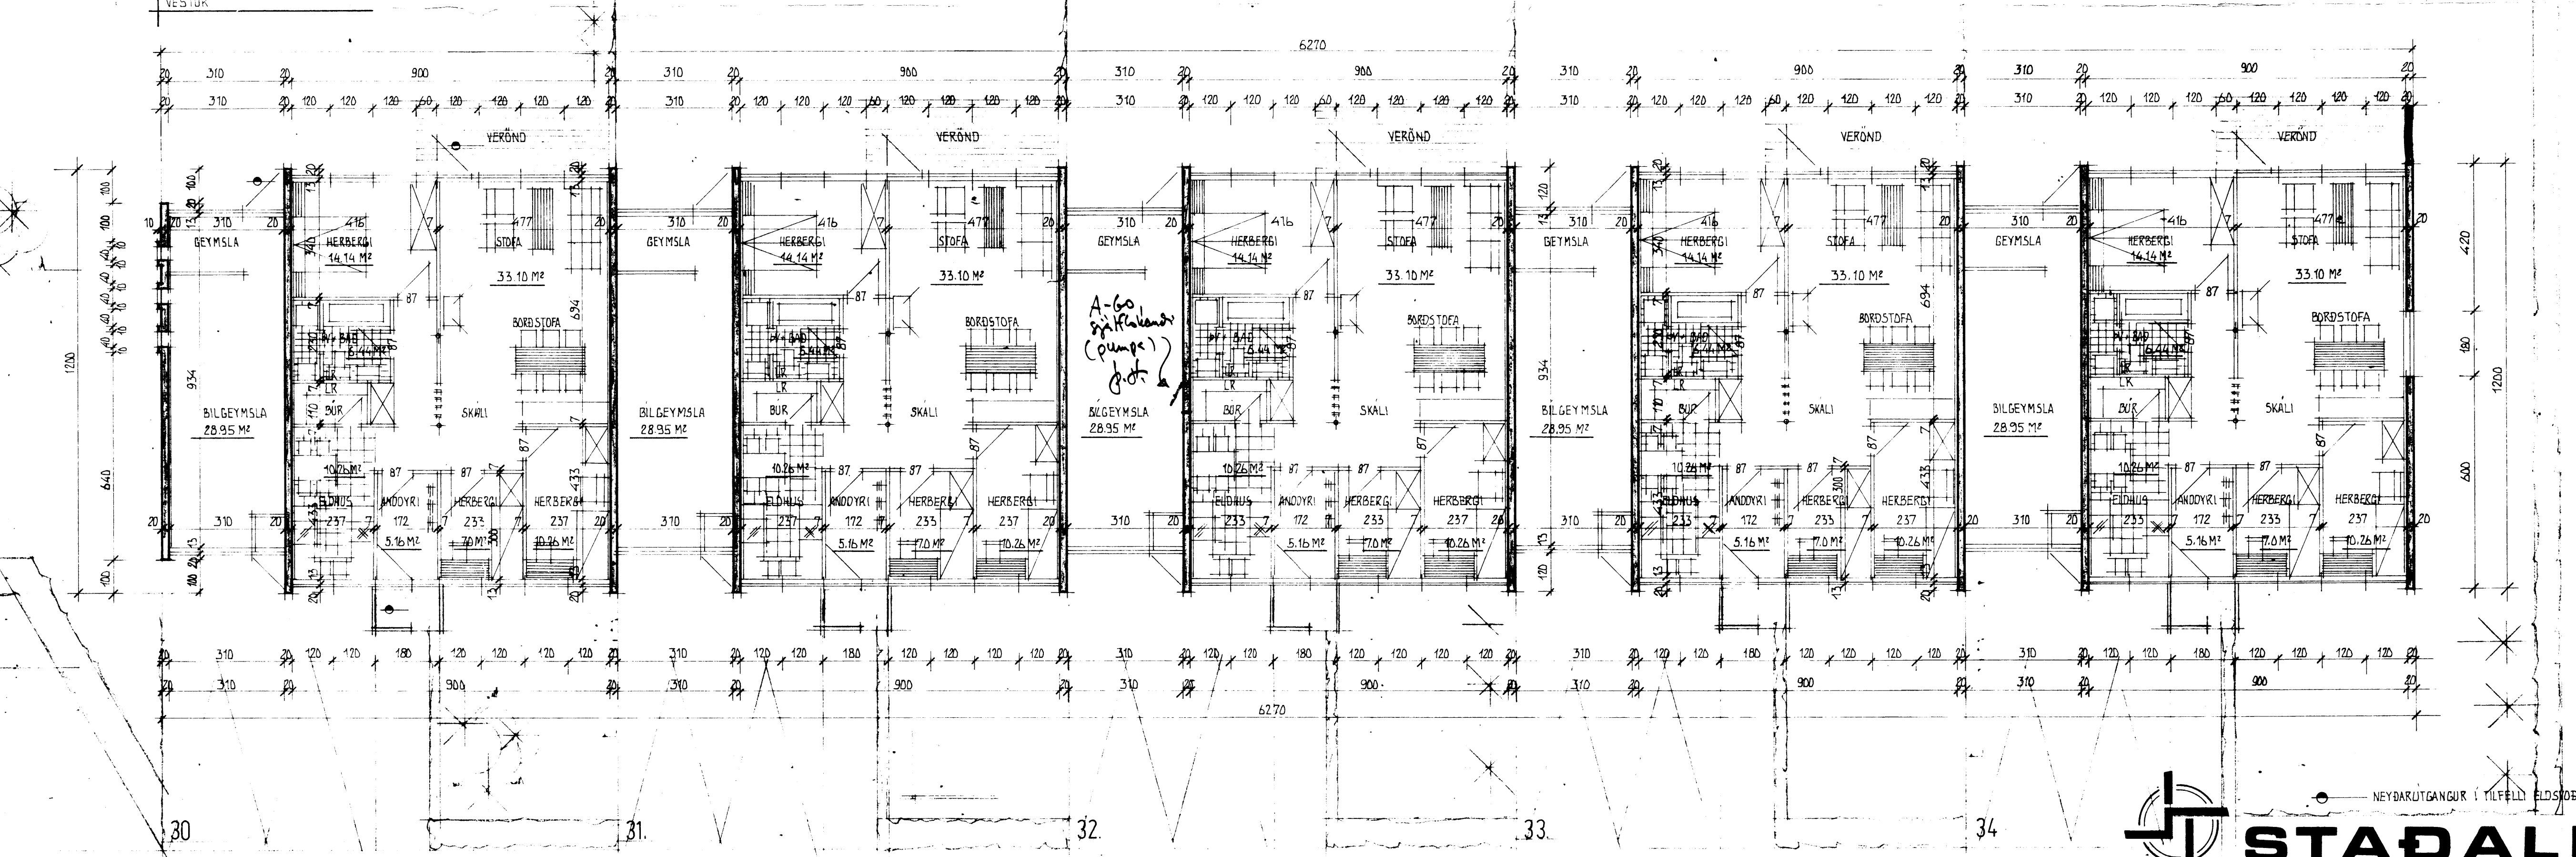
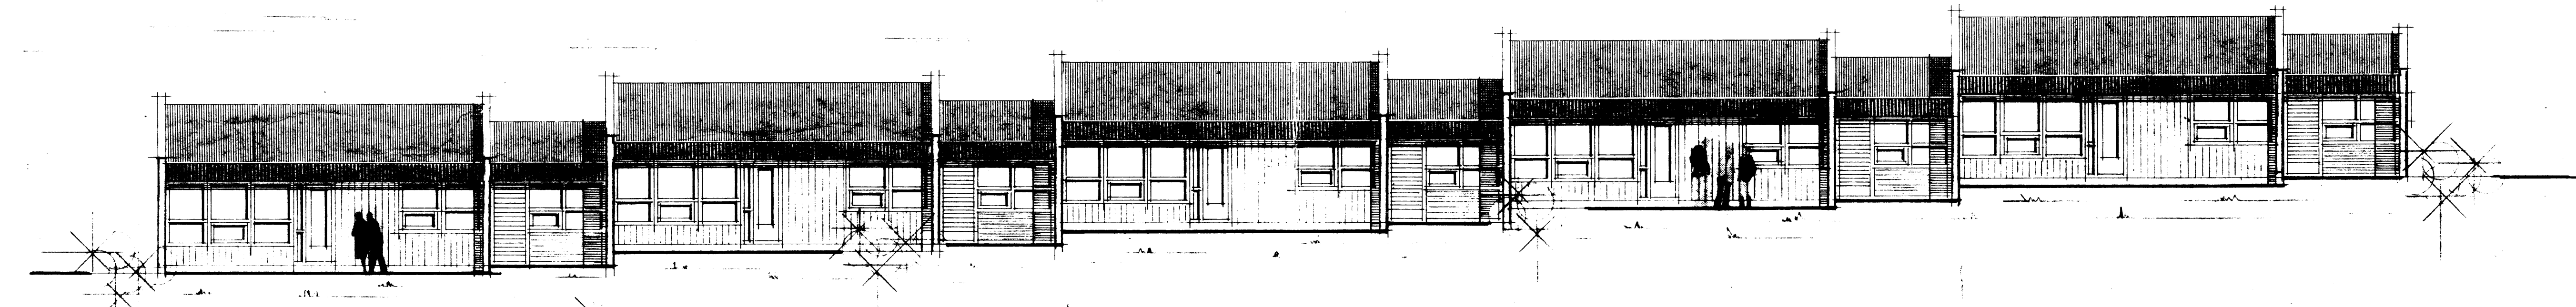


FOLDAHRAUN 30-34 VESTMANNAEYJUM

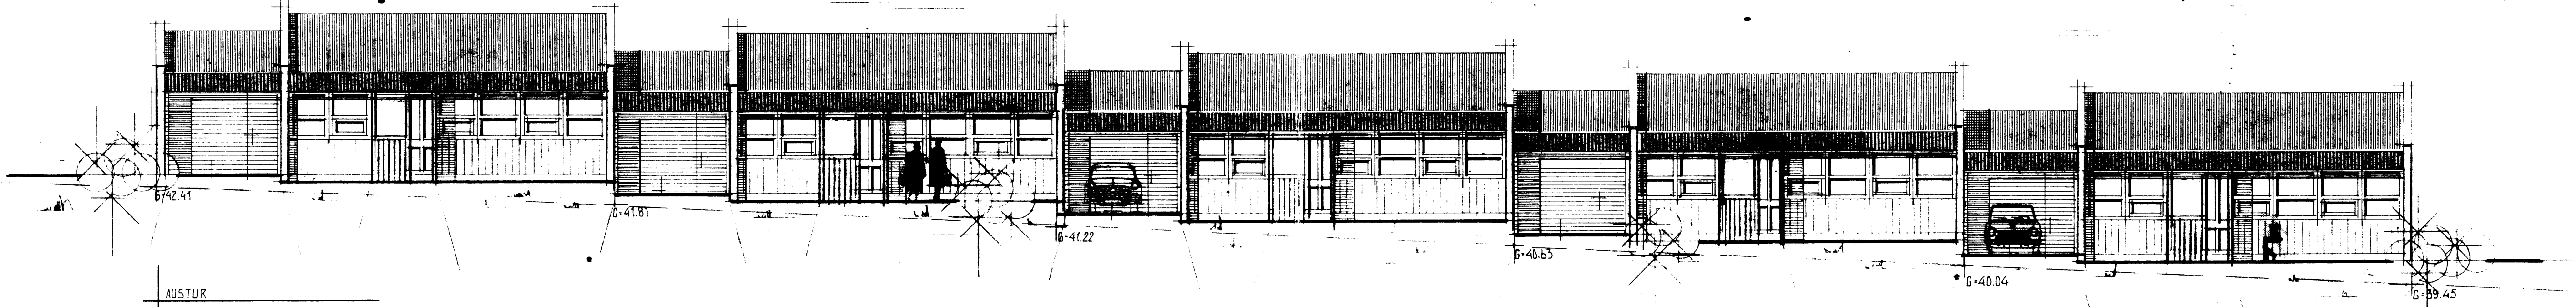

NEYÐARÚTGANGUR Í TILFELLI ELDSTOBA

STADALHÚS S F
TEIKNISTOFA SIÐUMÚLA 31 SÍMI 83141

VERKEFNI	DAGS. AGUST 1980	VERK NR
BRUNNMYND OG ÚTLIT	MKV. 1:100	R 21
FOLDAHRAUN 30-34 VESTMANNAEYJUM	BR.	
	BLAD NR 1.01	

VERKFR. AGUST 1980
BR. 1:100
FOLDAHRAUN 30-34 VESTMANNAEYJUM
BR. 1:100
BLAD NR 1.01