






ÚTLIT NORÐUR

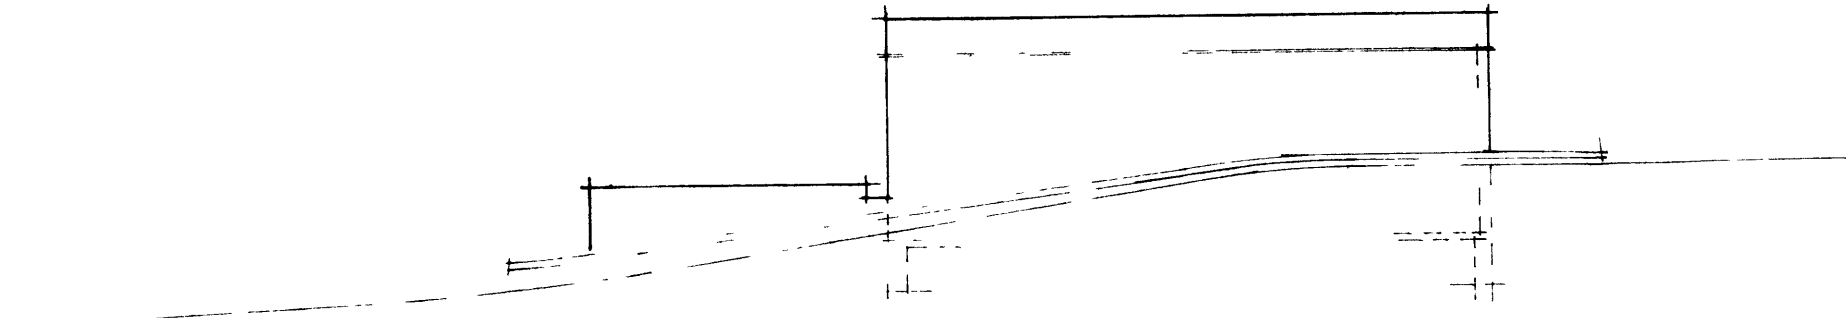

GAFEL

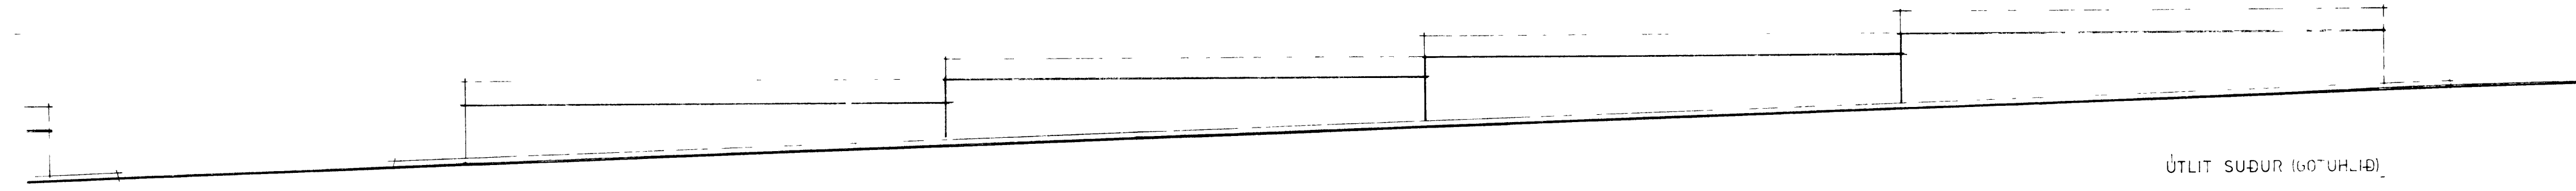

ÚTLIT SUÐUR (60°UHLIÐ)

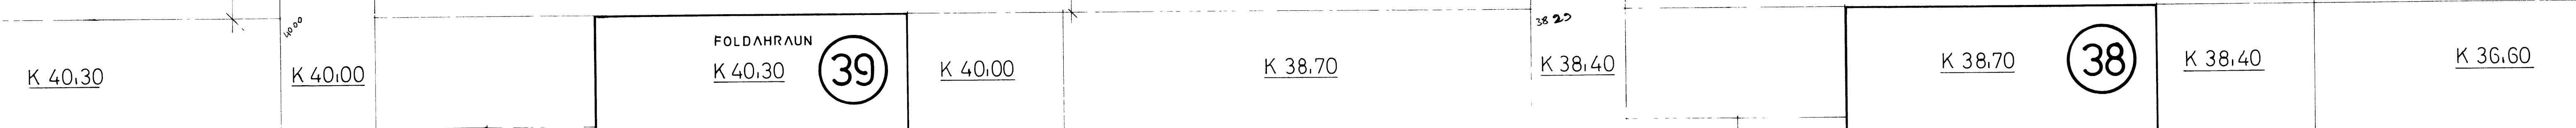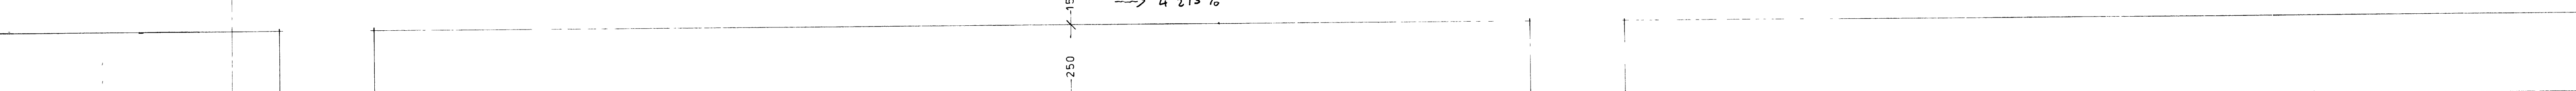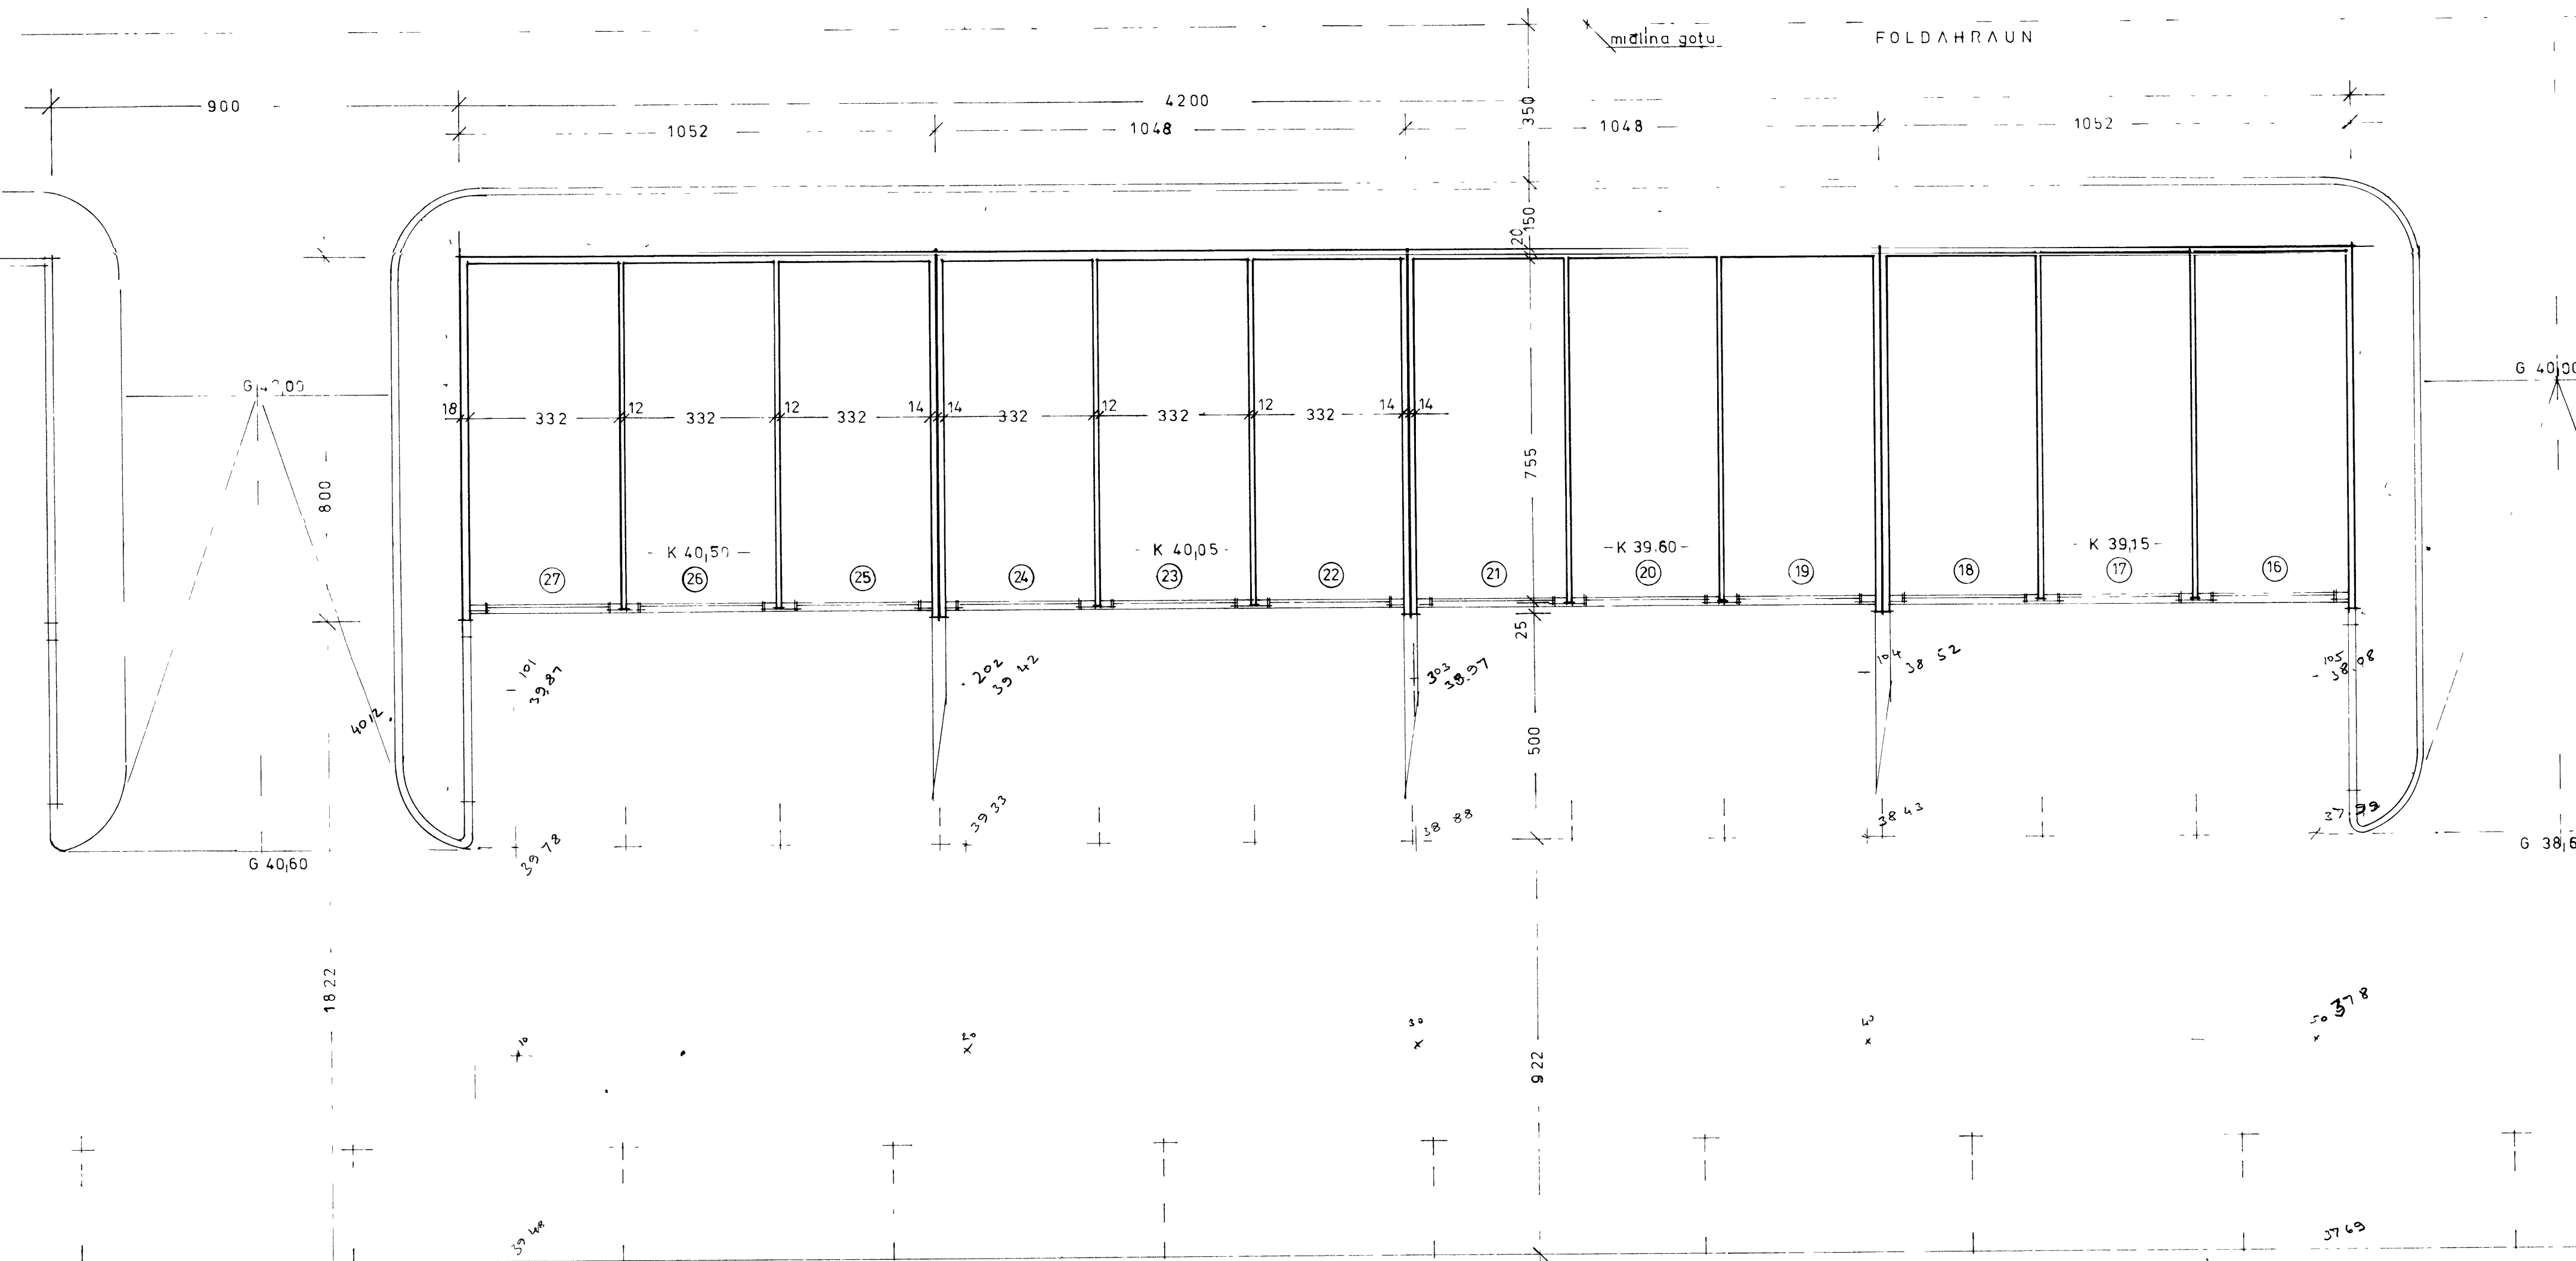

TEIKNISTOFA Laugavegi 96 REYKJAVÍK sími 179 80	FOLDAHRAUN 37-42, VESTMANNAEYJUM BÍLSKÚRAR nr 16-27	
	HRAFNKELL THORLACIUS ARK BJORN EMILSSON TÆKNIFR NJORDUR GEIRDAL ARK	grunnm útlit mkv 1 100 dags des 78