


V E S T U R G A F L

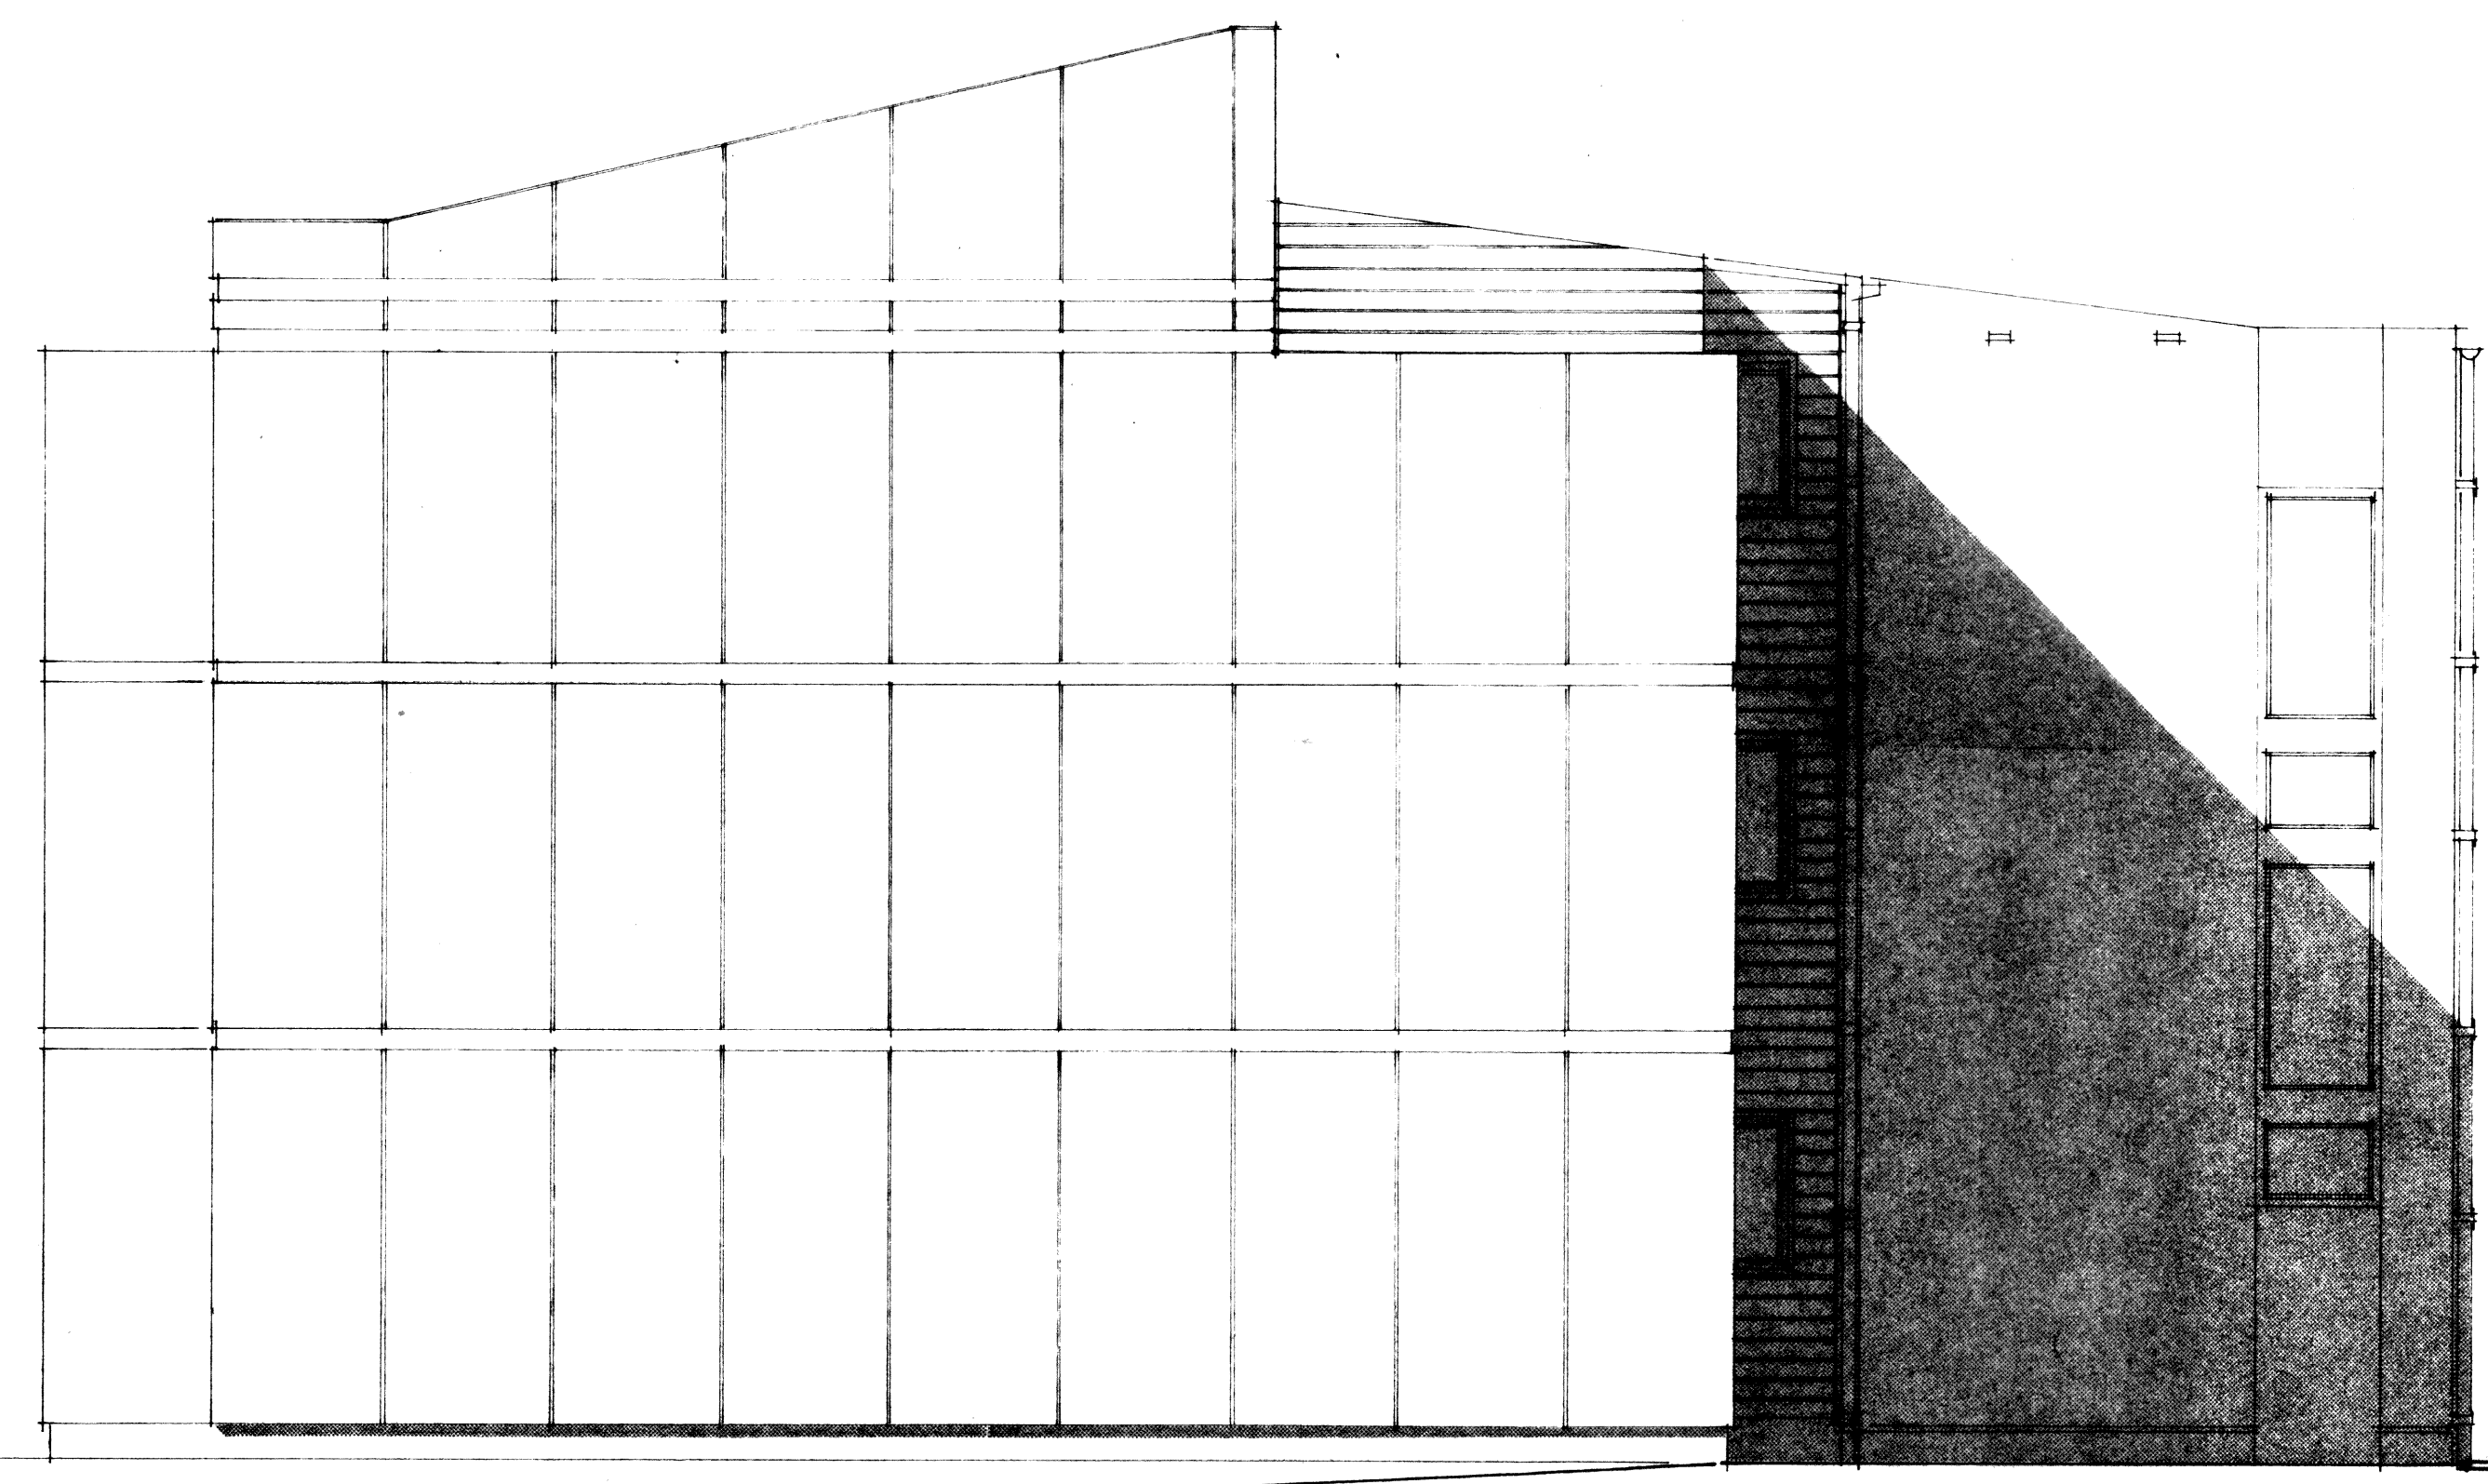

A U S T U R G A F L

HRAFNKELL THORLACIUS ARKITEKT BJORN EMISSON TÆNFR.

TEIKNISTOFA LAUGAVEGI 96 SÍMI 17990

HEITI : BAVÁSHAMAR 38 NR. 7 3 0 5

TEIKNING : ÚTLITSMYNDIR NR. 5 6

KVARDI : 1 : 5 0

DAGSETN. : 20. APRÍL 1974 / SEPT. 1975 H.T.H.

BREYTT :