




2.5 x 1.5 x 0.15
= 1.875
8 = 0.2

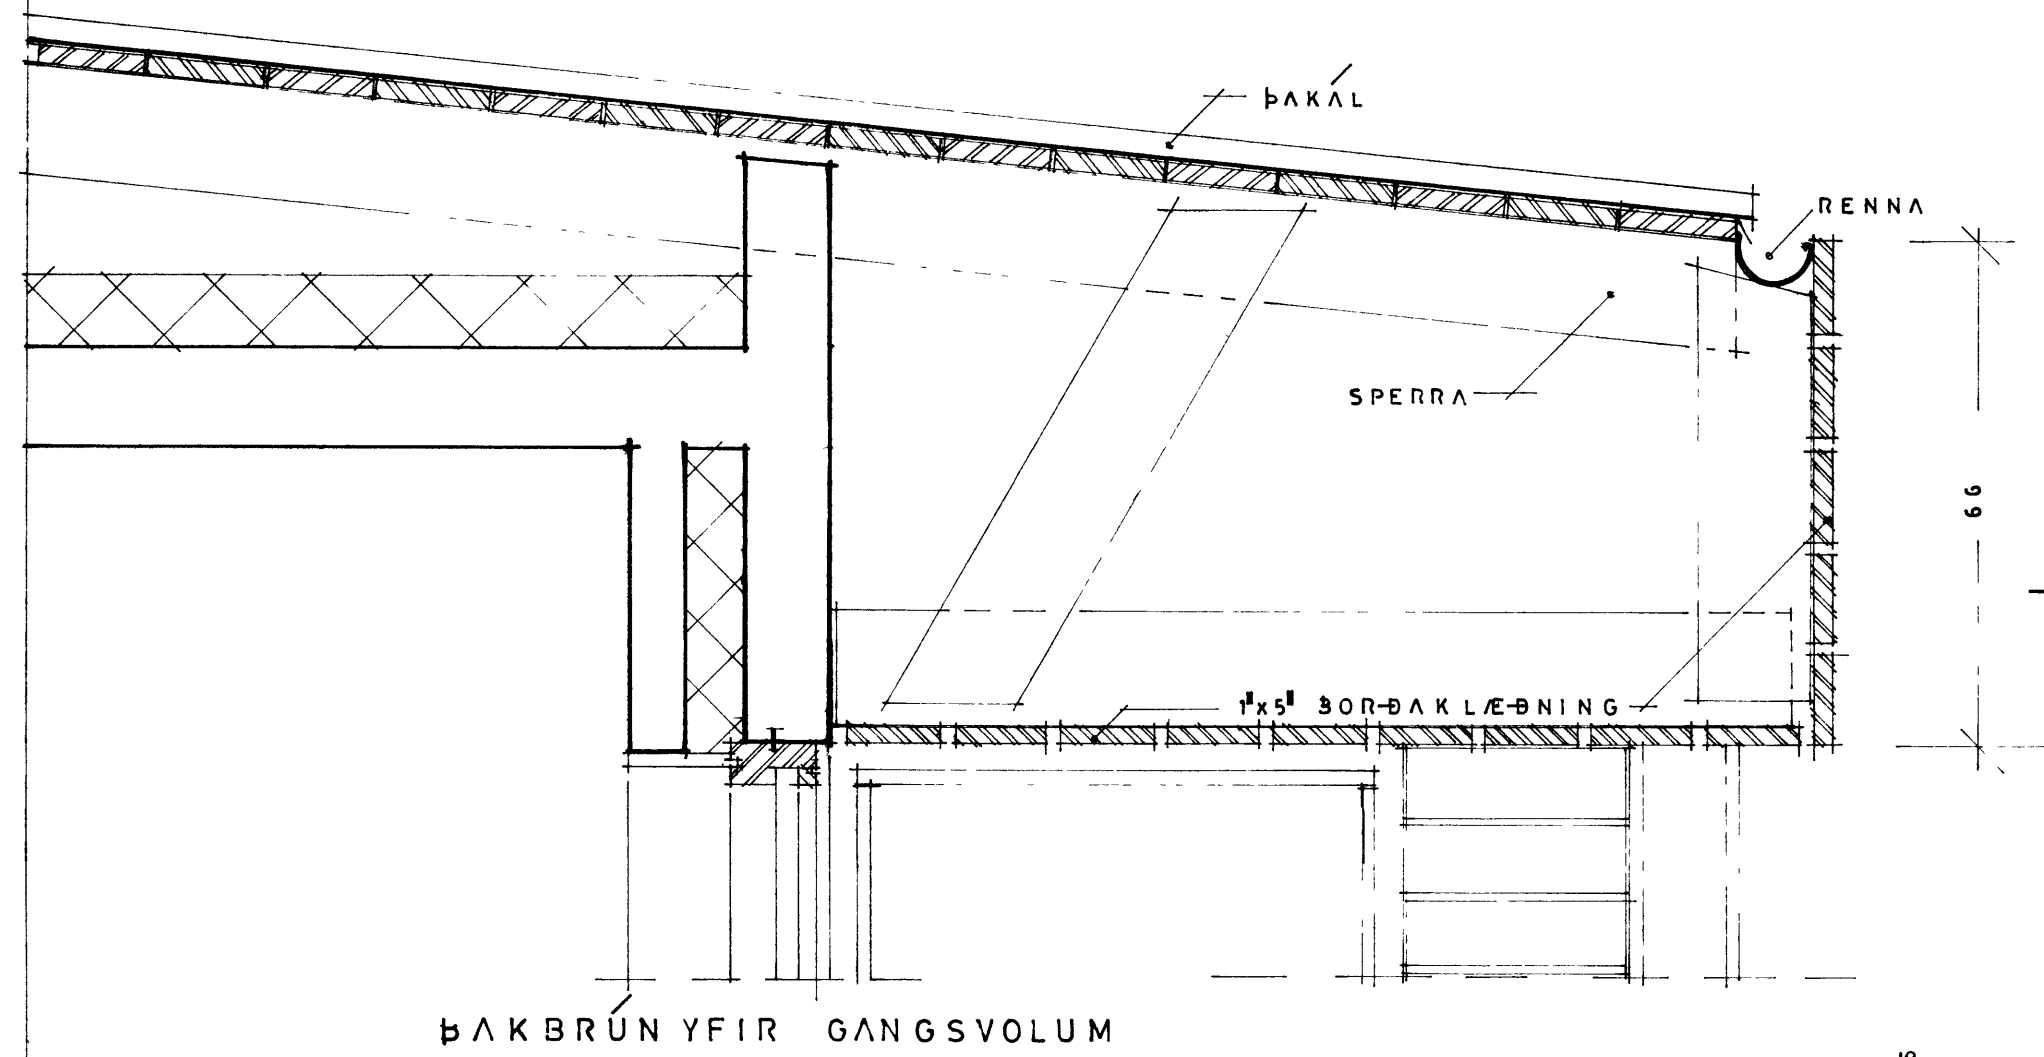

ÞAKBRÚN YFIR GANGSVOLUM

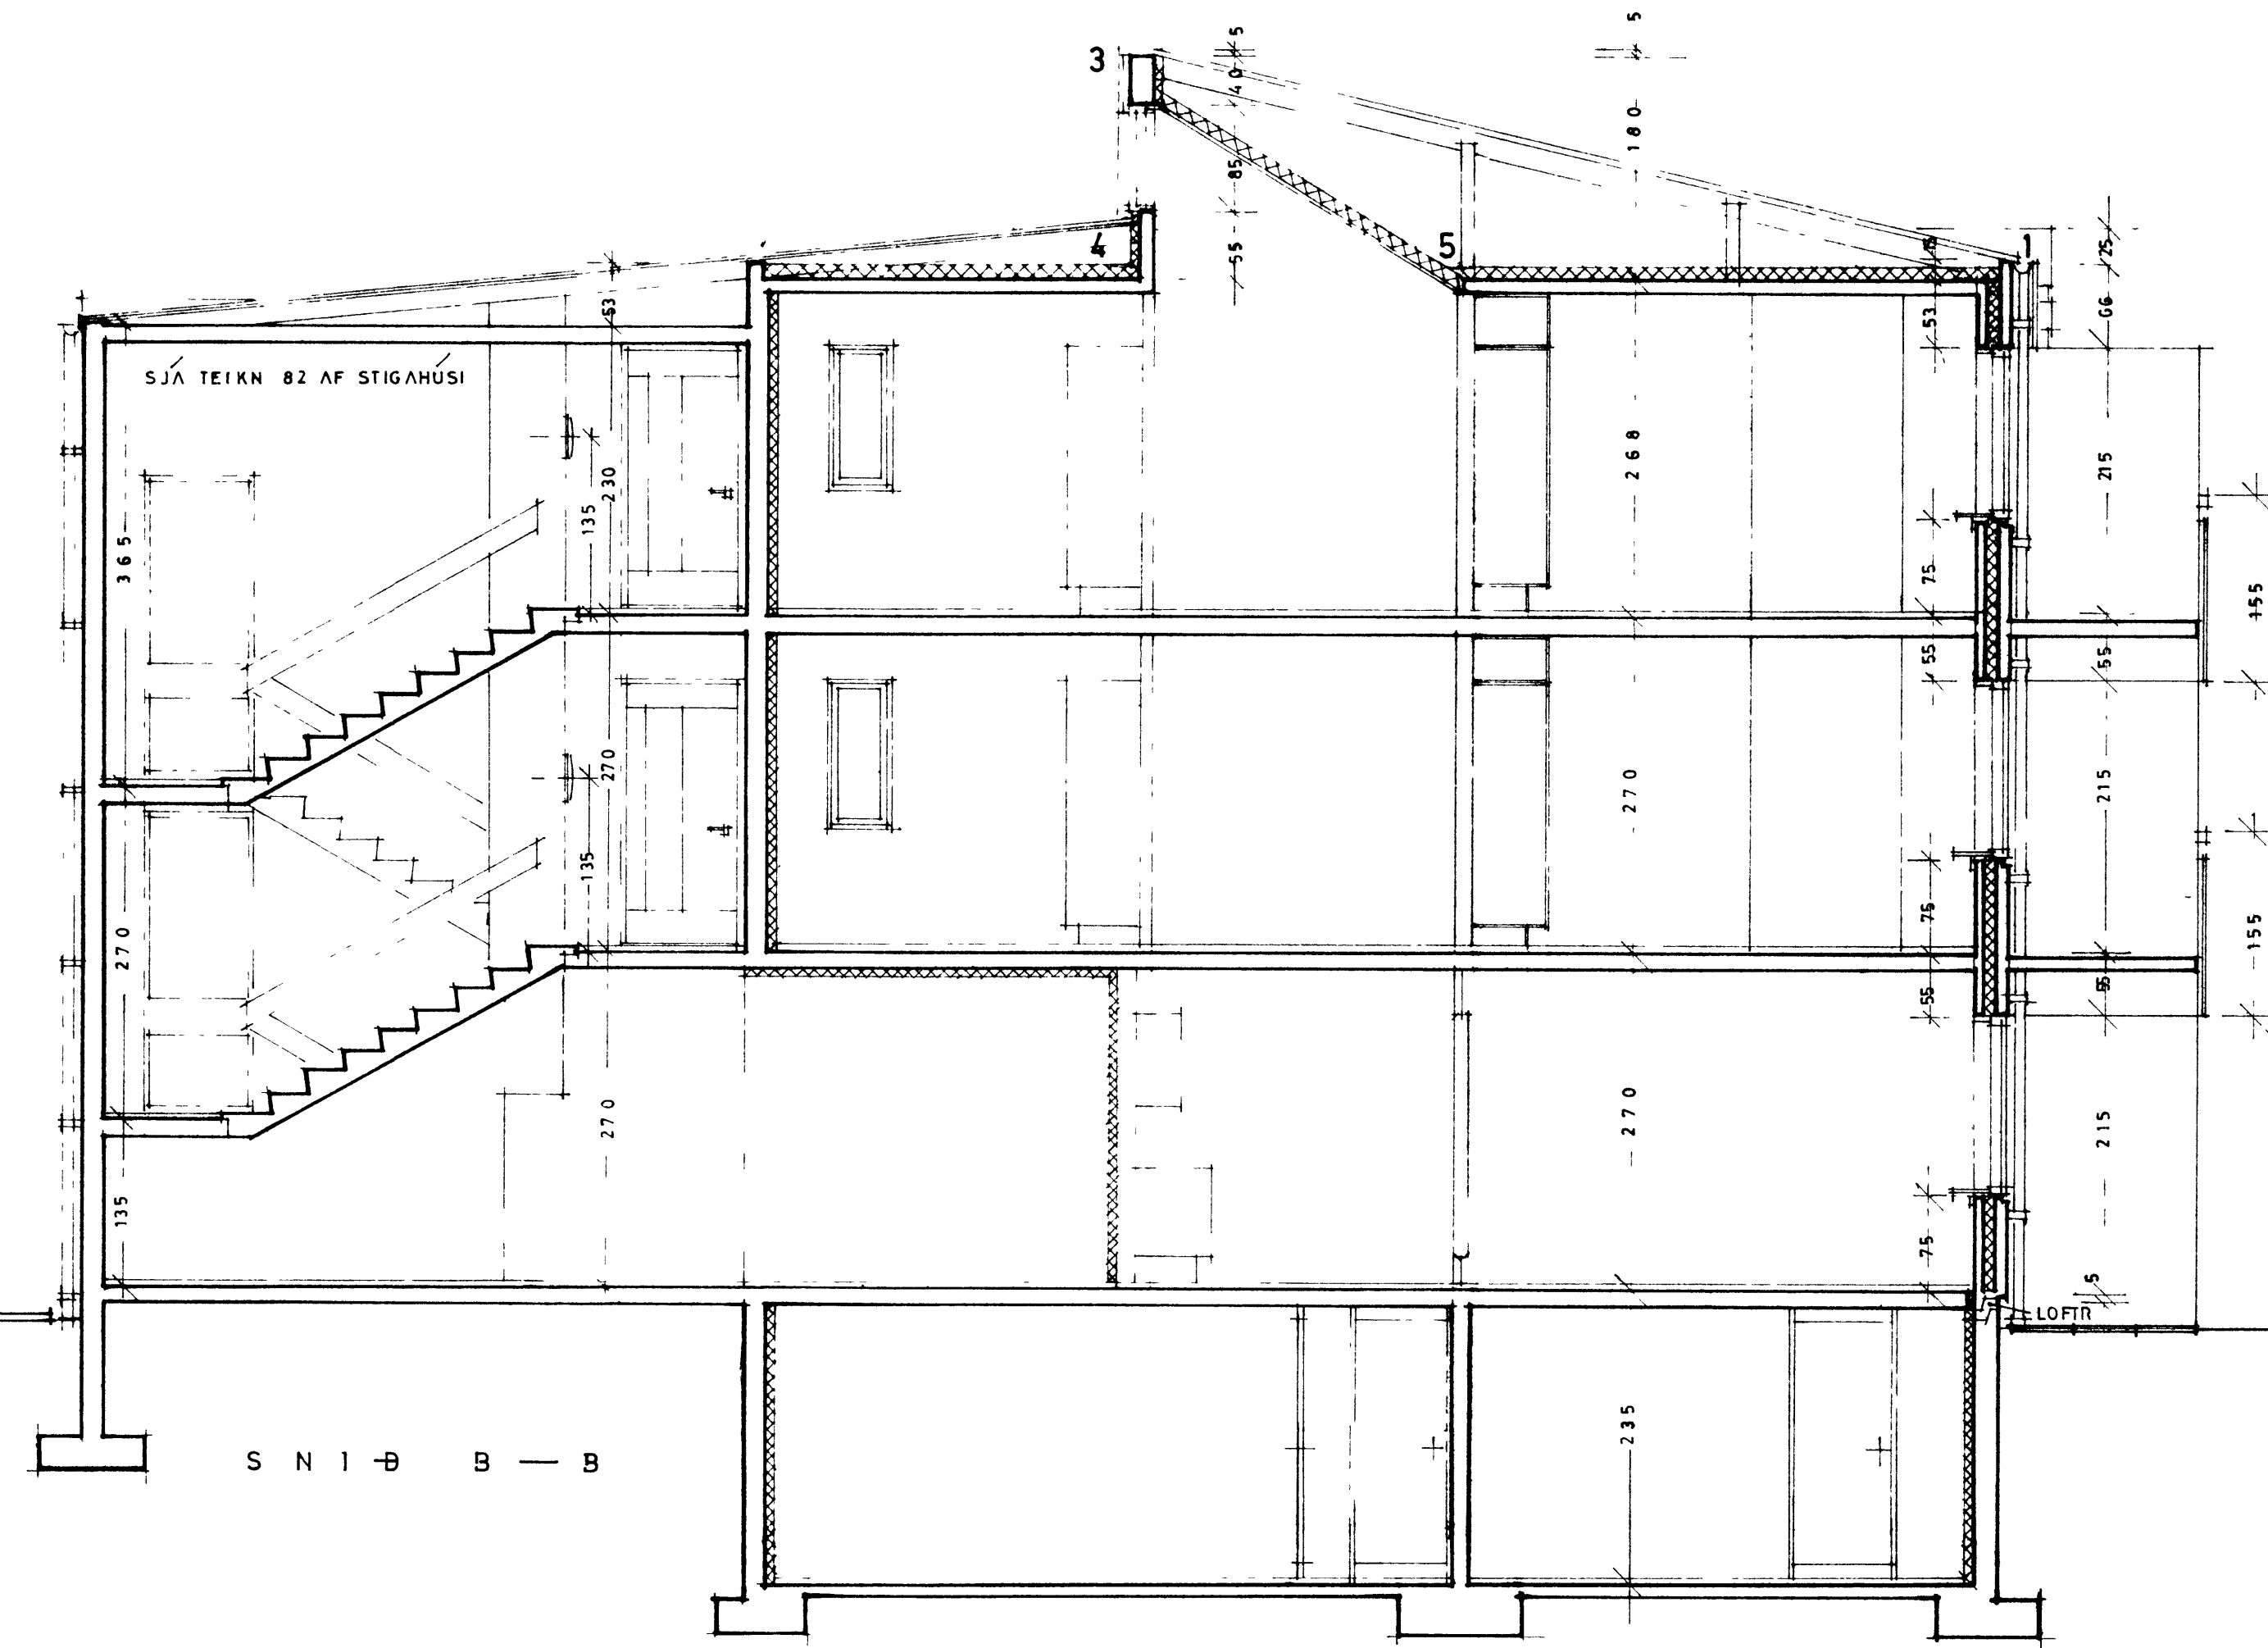

SNIÐ B-B

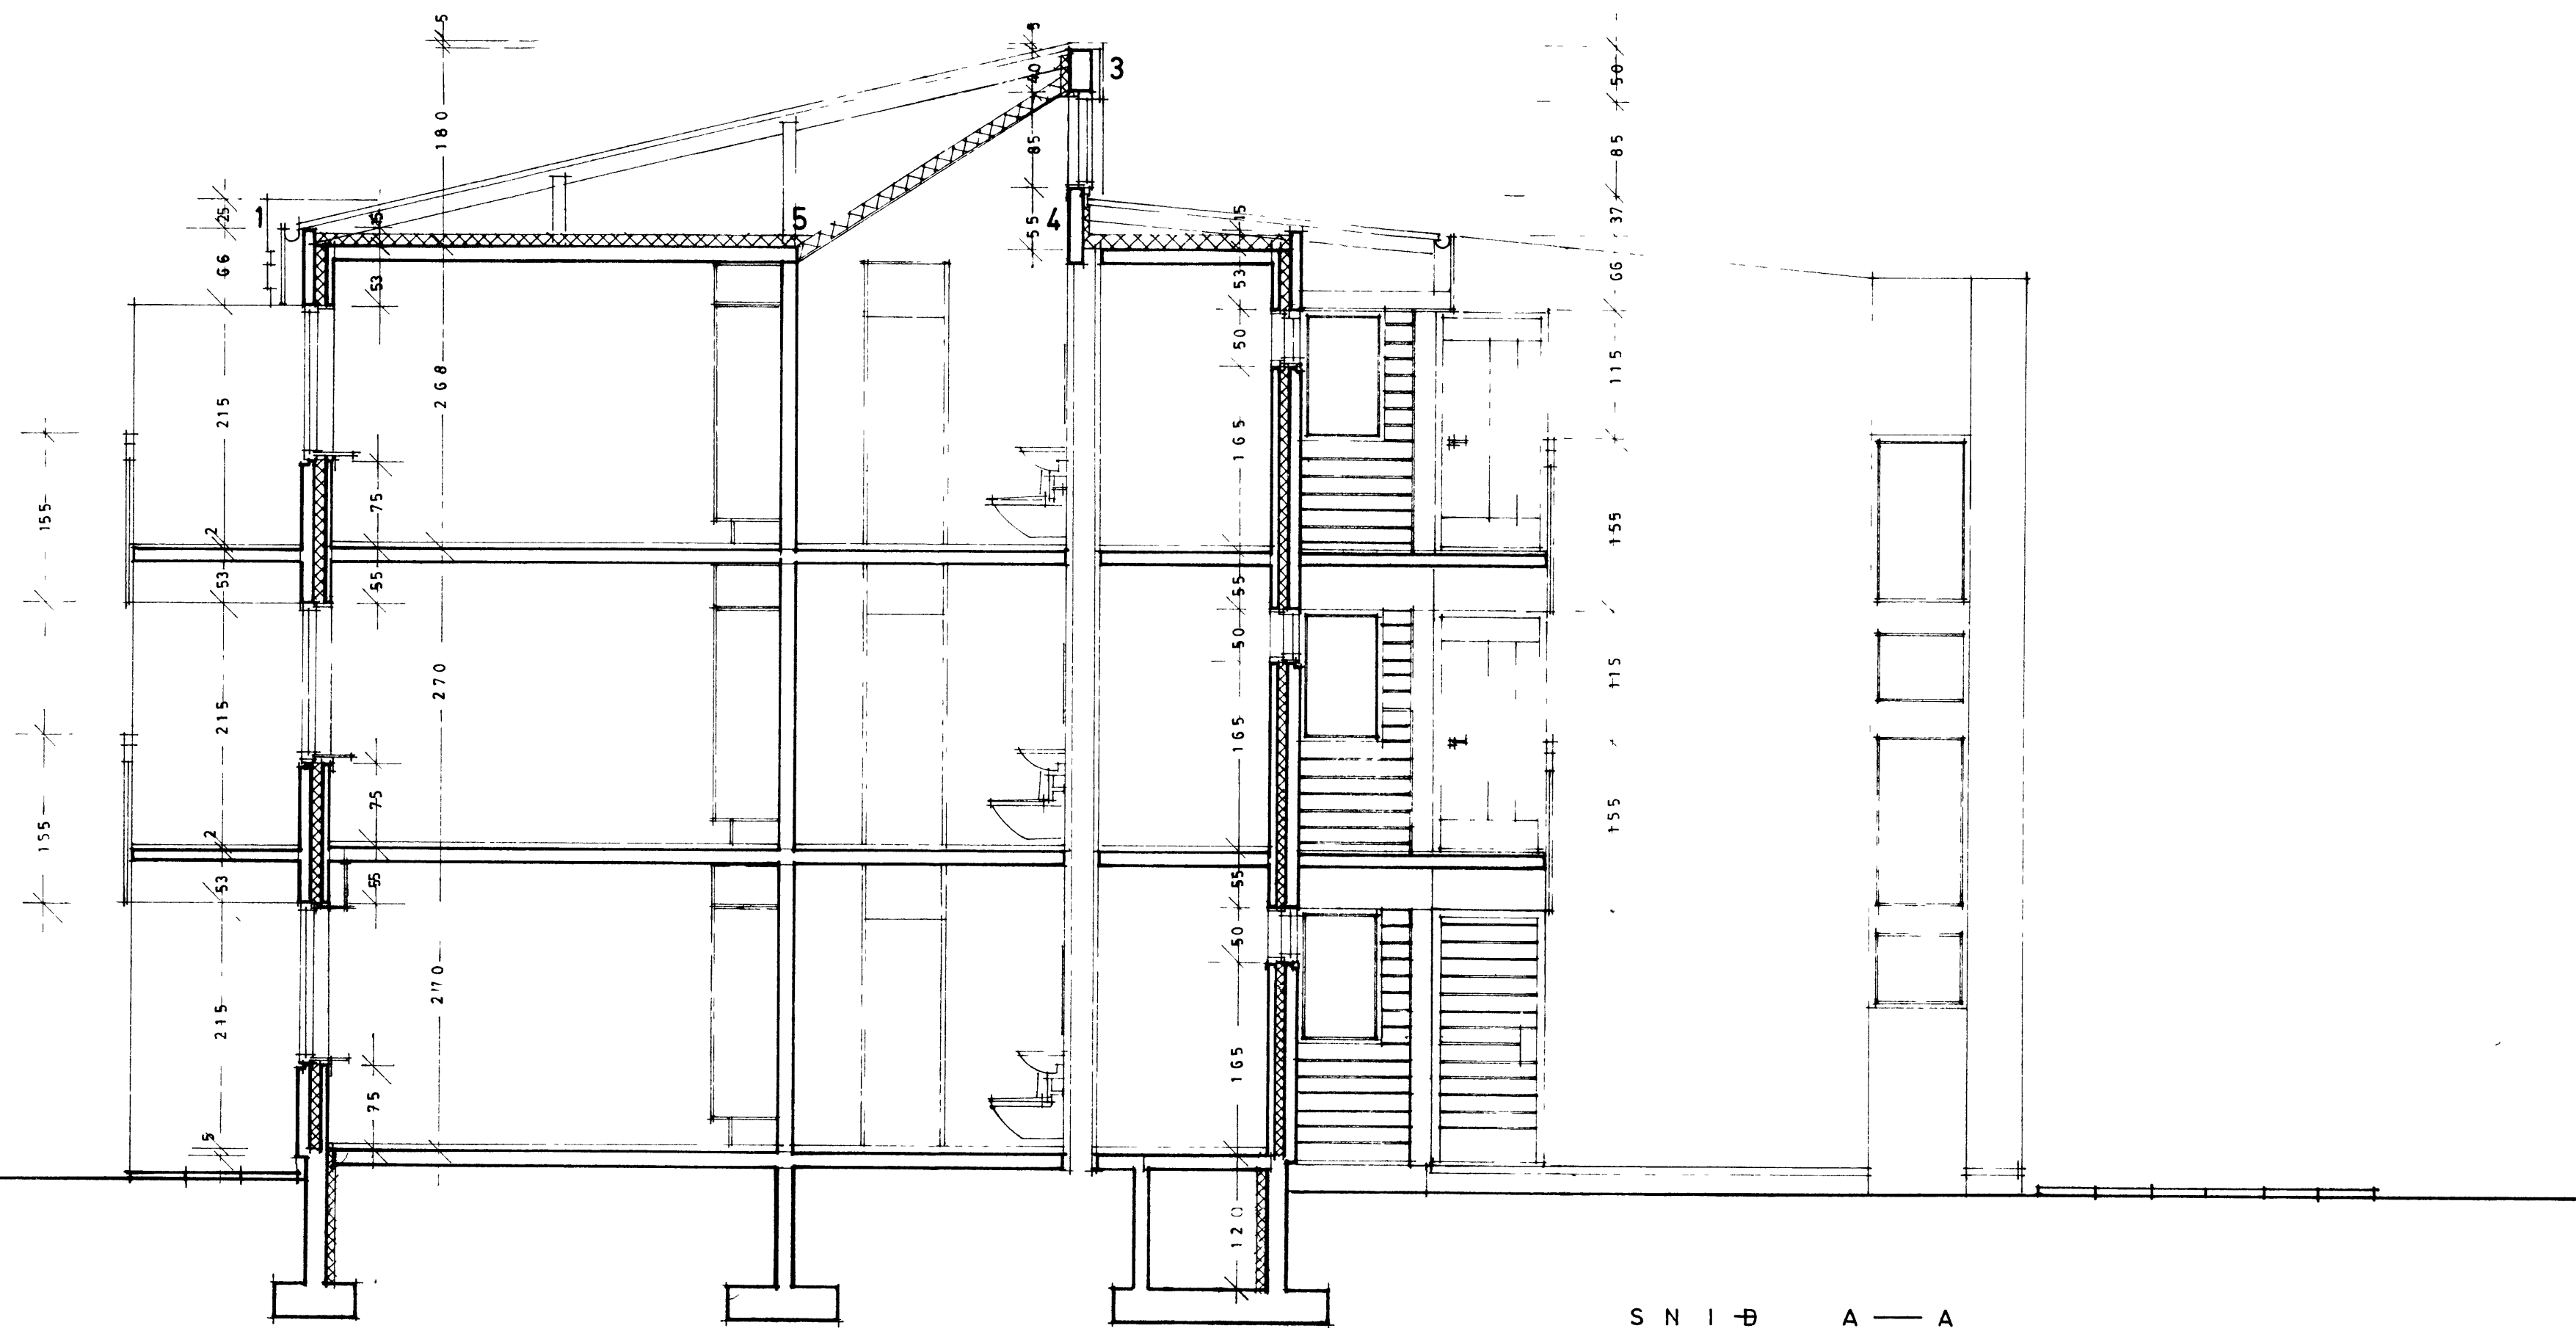

SNIÐ A-A