



20 JÚLÍ 1998

Logi Logi
BYGGINGARFULLTRUINN I VESTMANNAEYJUM

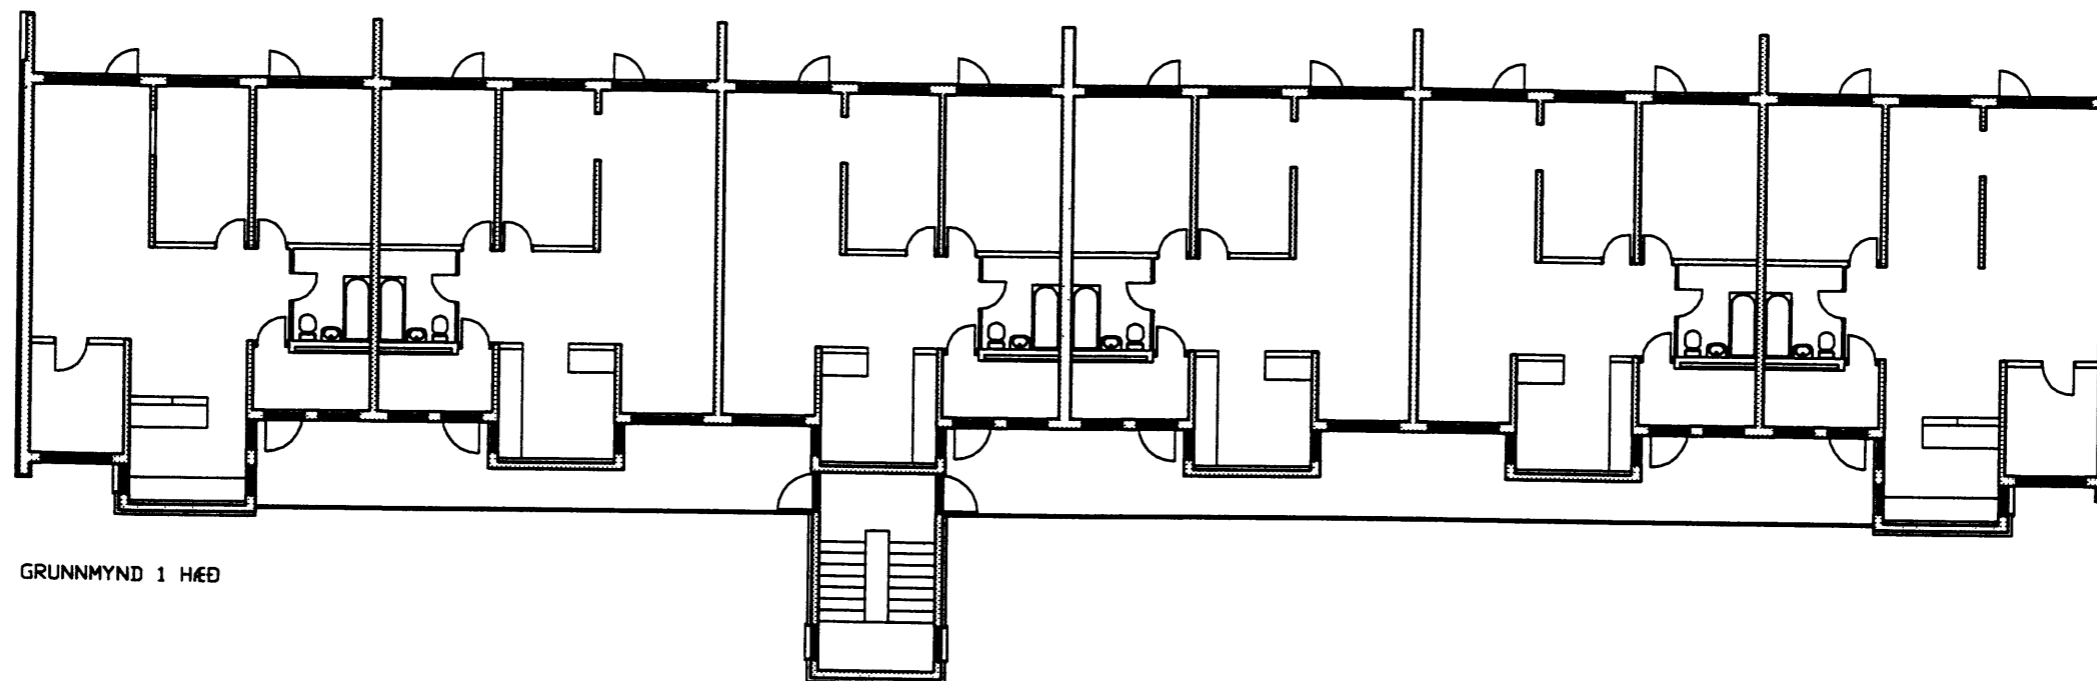

GRUNNMYND 1 HÆÐ

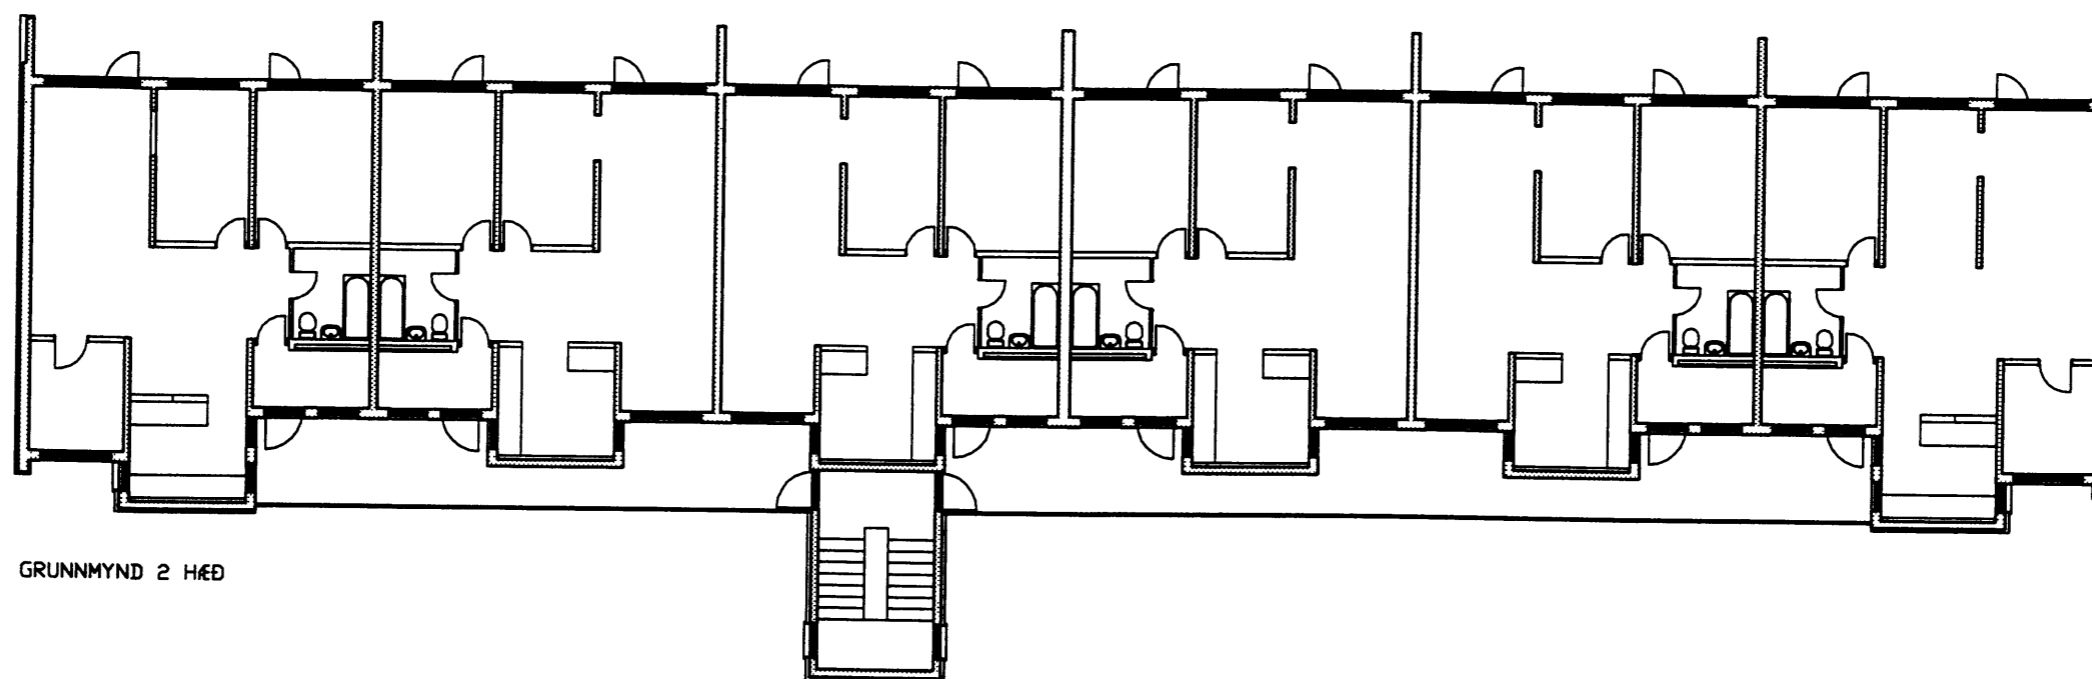

GRUNNMYND 2 HÆÐ

breyting			
breyting A	breyting C	verkhelti FOLDAHRAUN 41 VESTMANNAEYJUM	PALL ZOPHONIASSON TEIKNISTOFA verk nr 9719 dsgg MAF 98