
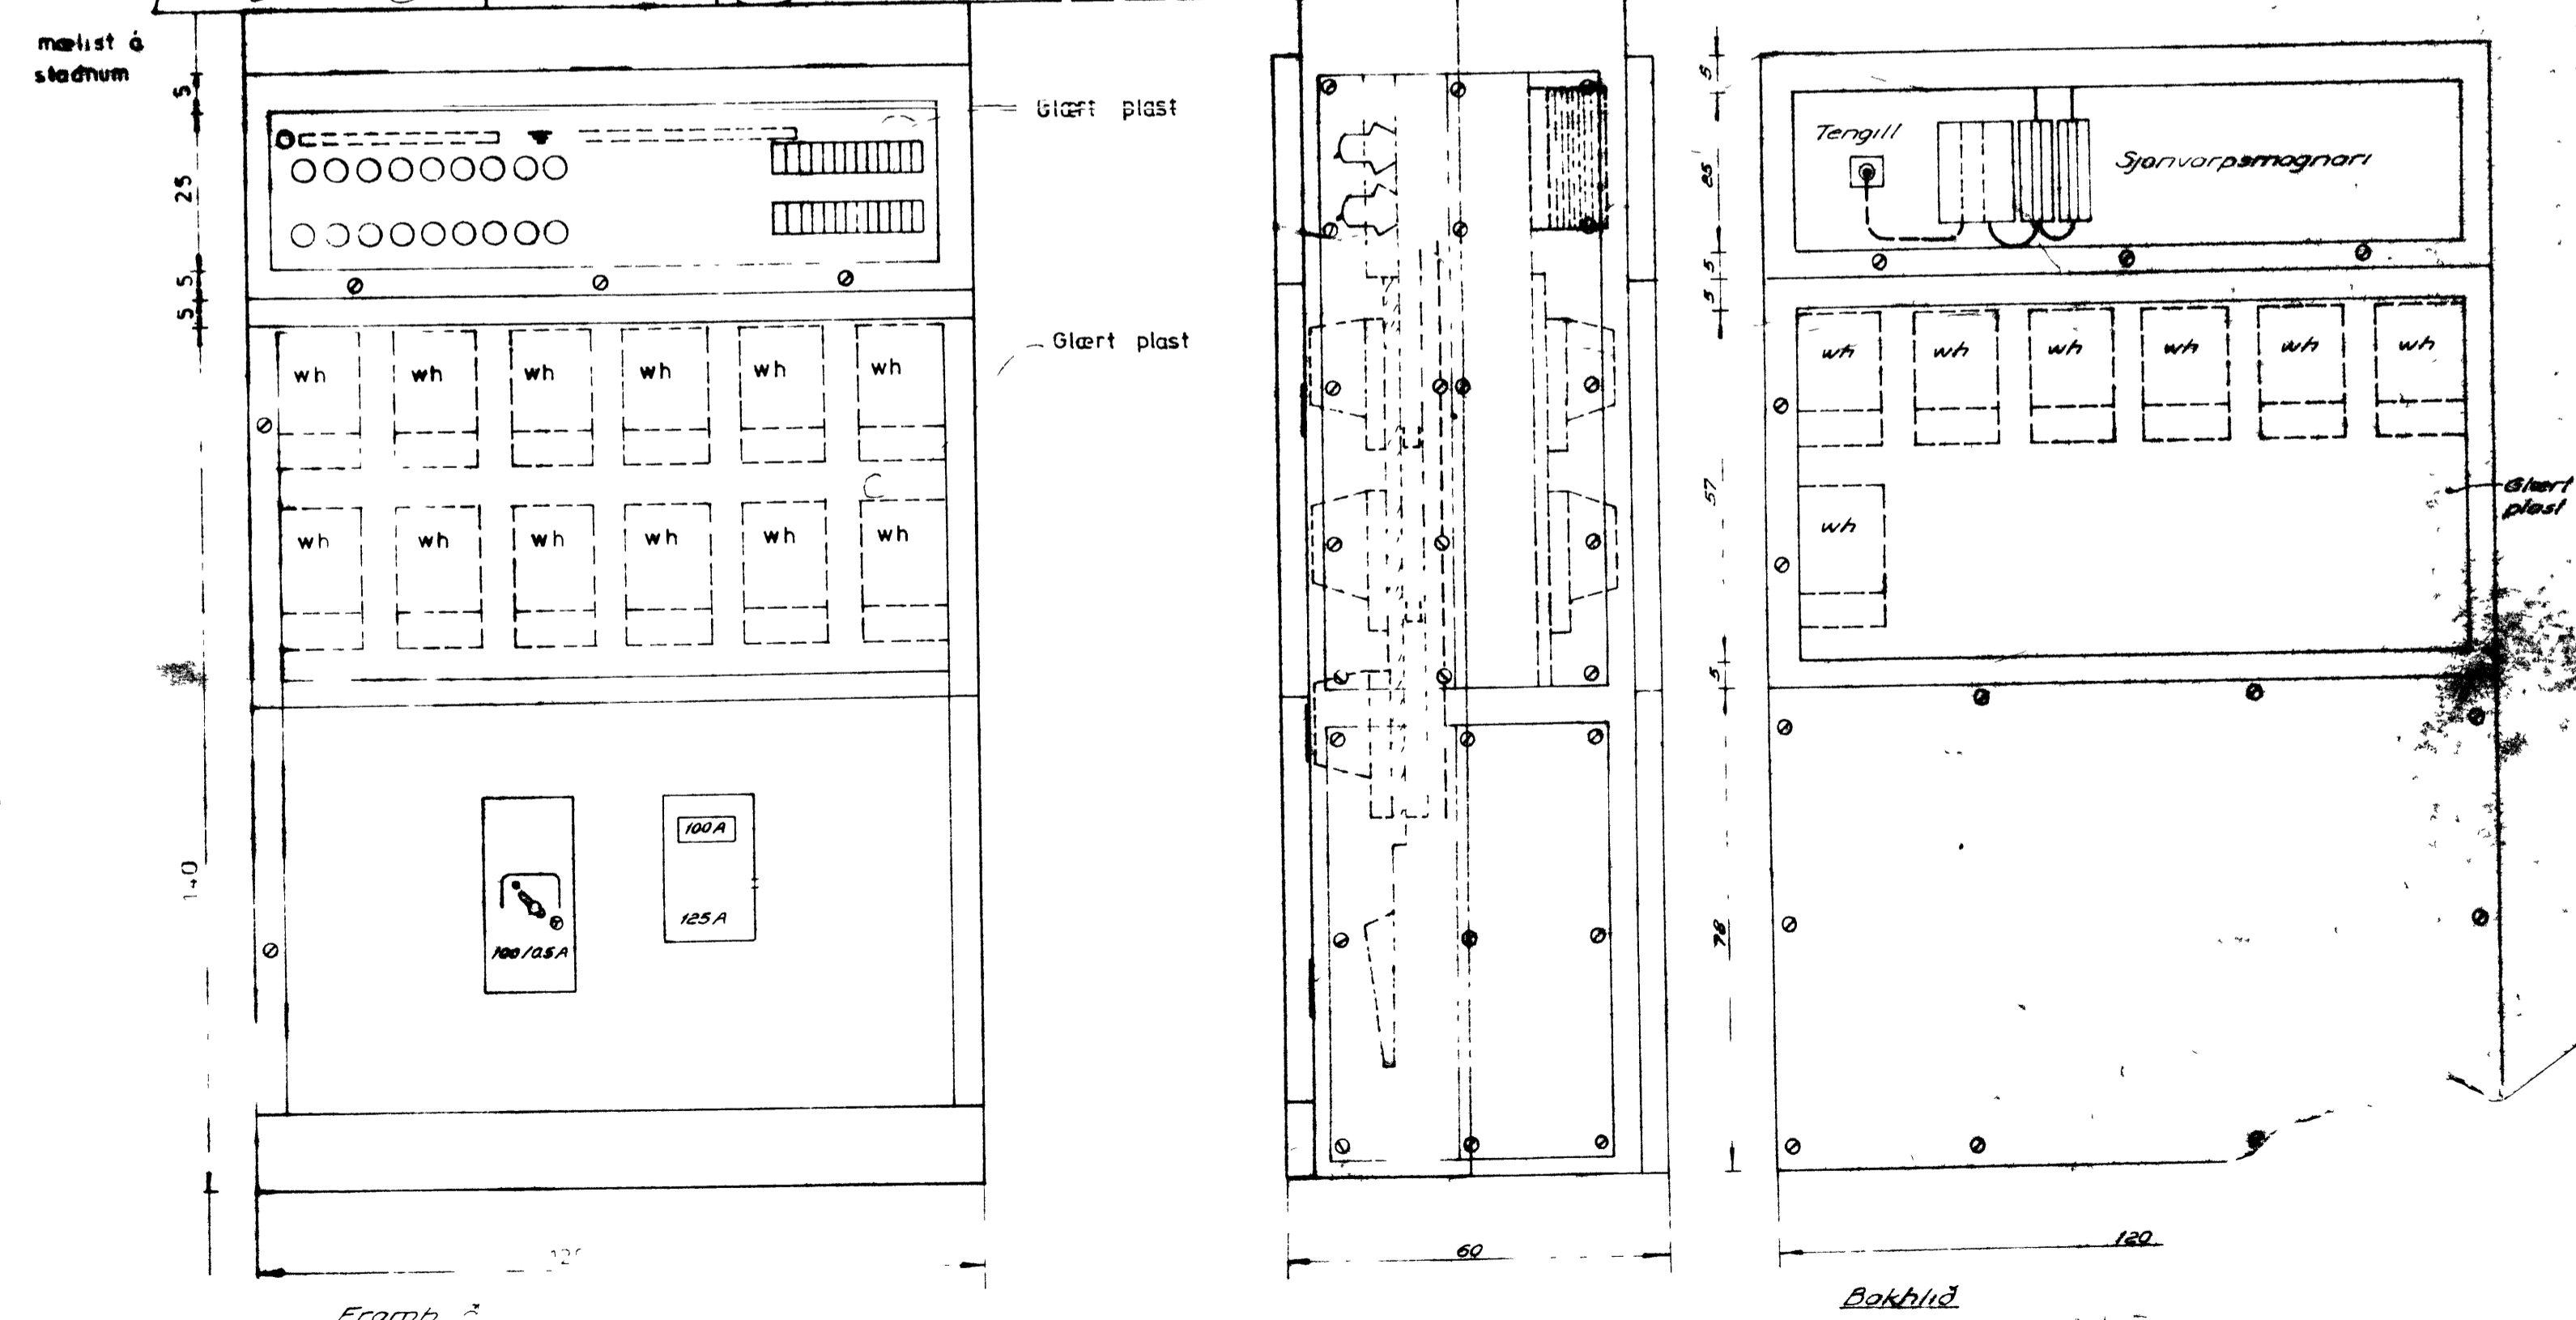
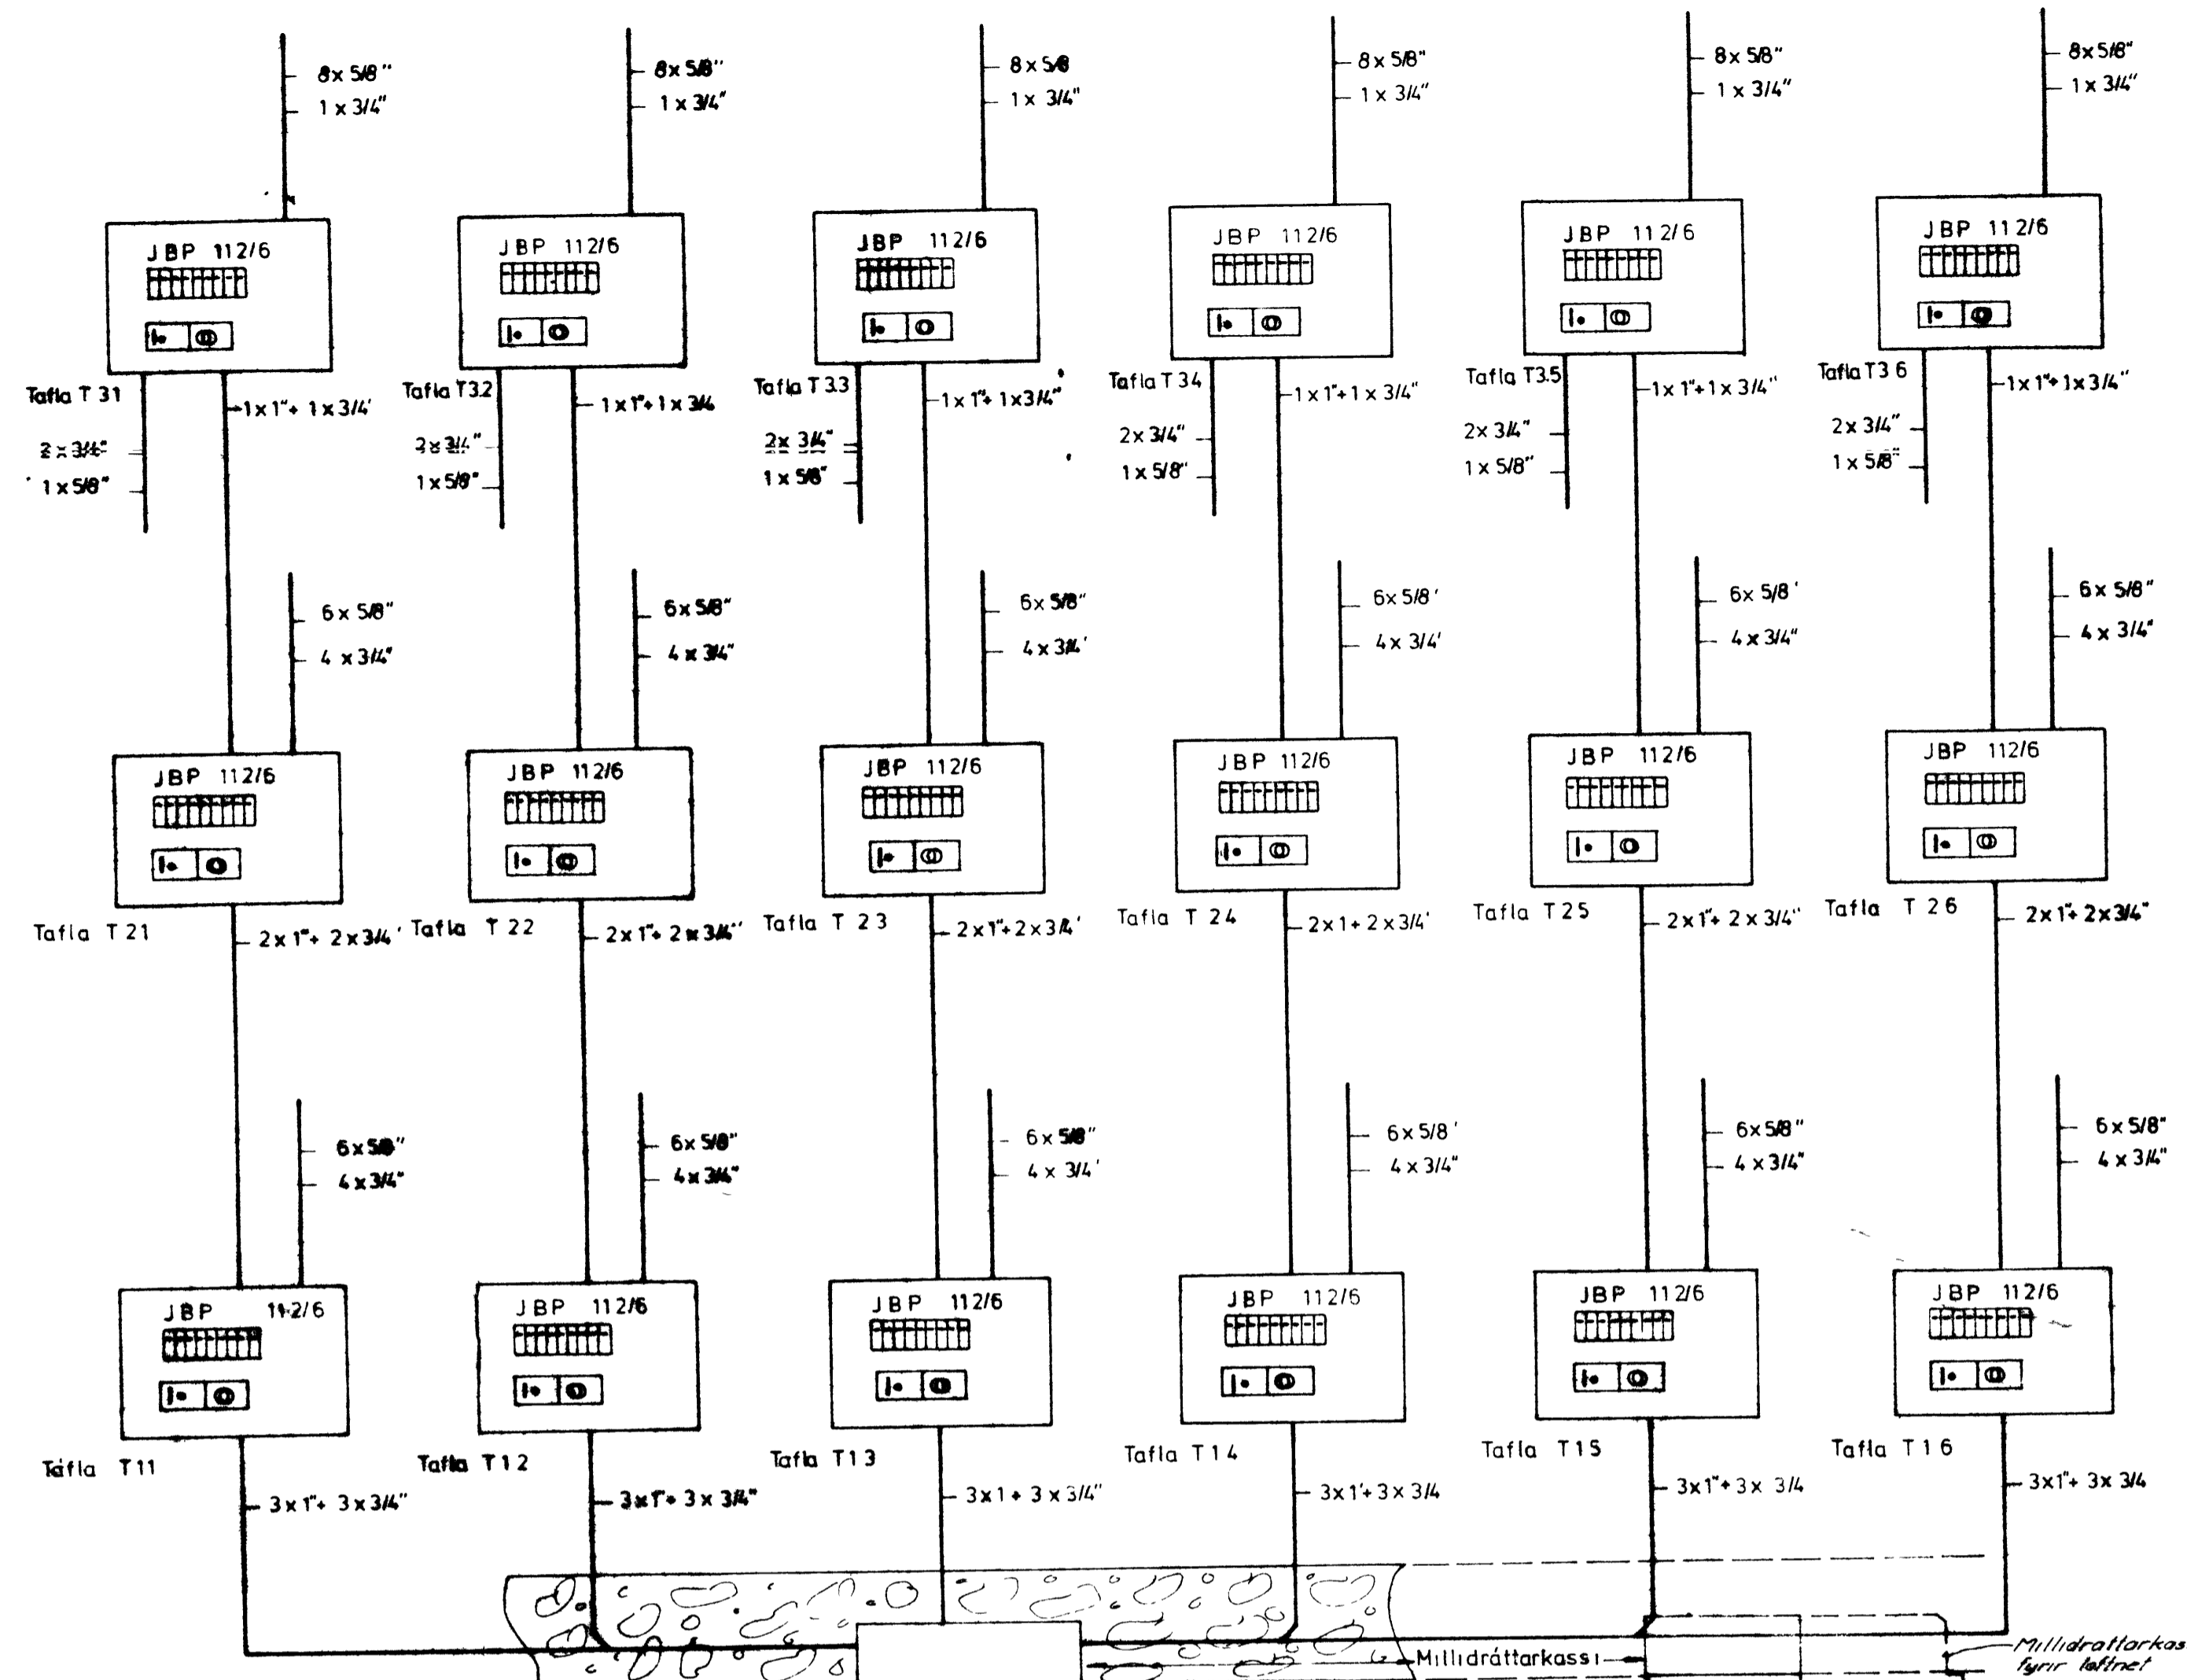


Sjá blað 10

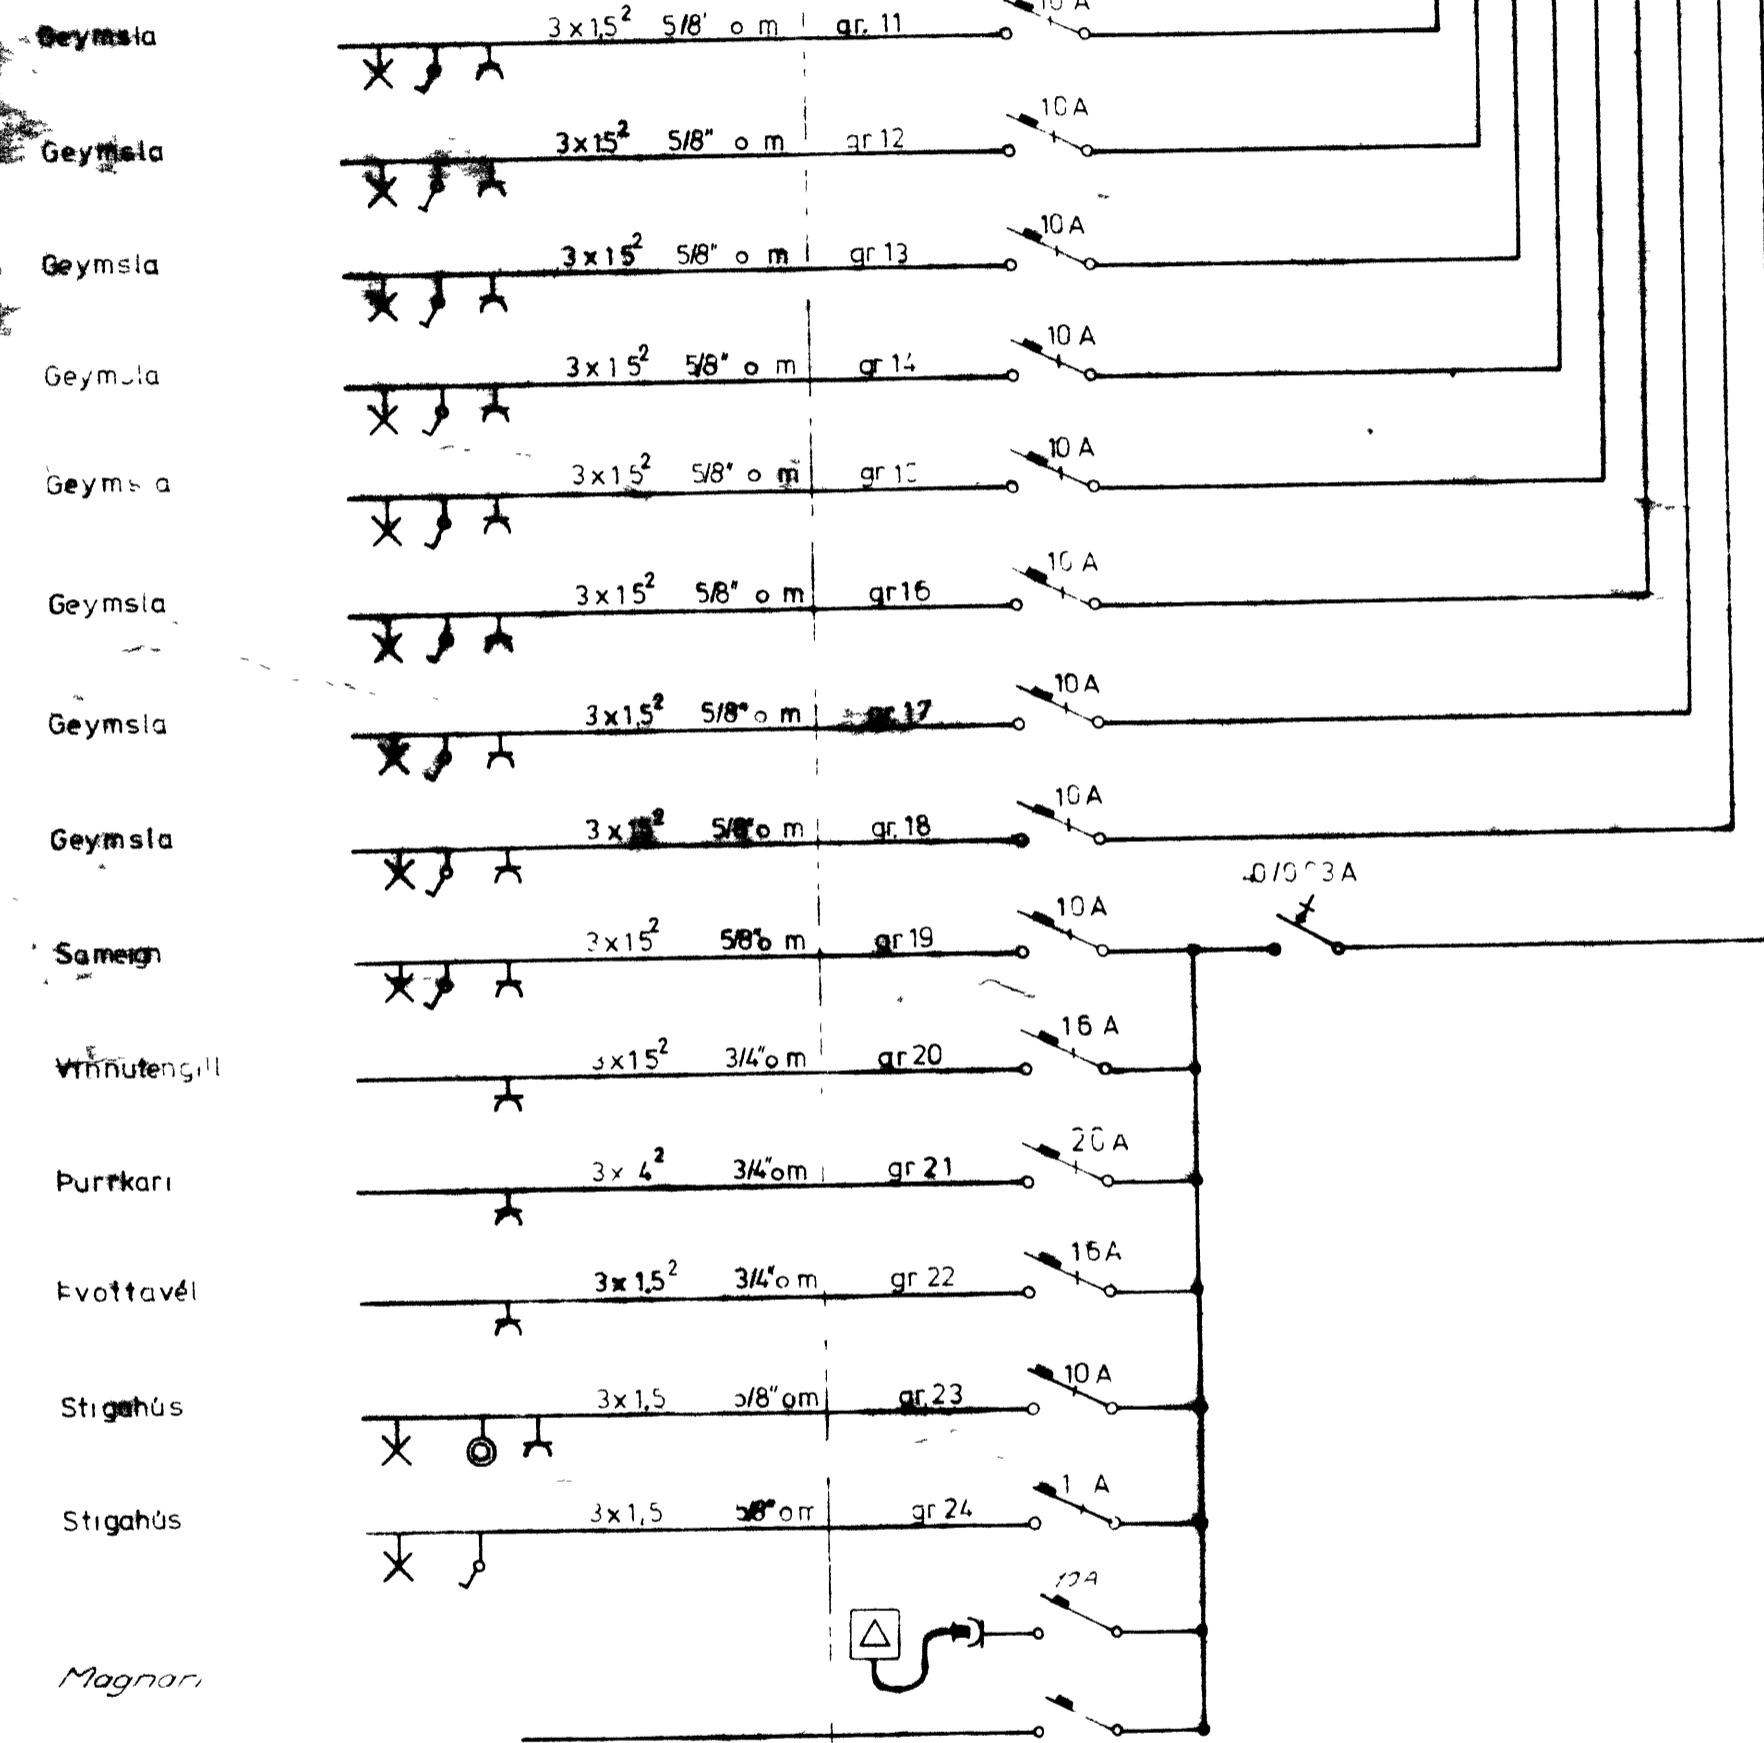

BR NR	1048		
TEIKNINGAR NR	83	1	118
VENK	BLAD	FRH BL	
	0009	9	10
KVA	1/10		
HANNAÐ TEIKNAD	VEFIR		
REYKJAVÍK	2011		

FOLDAHRAFN 90-
VESTMANNÁEYJUM
EINLINUMYND, TÖFLUR

Rafhönnu