

[Signature]
BYGGINGARFULLTRÚA VESTMANNAYEYJA

AL PLÖTUD
DAKÞAPPI
1x6" KLÆÐING
VINDÞAPPI
8" STEILLAFERMI NGREU
2x6" SPERUR m AÐGELINGU
BAGANAFNAGLAG PLASTFOLIA
1x3" RAHMUSGRÖD
12 m SPÖLPLÖTUD RUMÞYGD > 600 kg/m³


ALDÖTUD
TÖRÞAPPI
1x6" KLÆÐING
VINDÞAPPI
8" GLEB-STEINULL FESTIR m STÁLUR
NIBURHELDI LÖFT 1x4" LECTUD 50 60
12 m SPÖLPLÖTUD RUMÞYGD > 600 kg/m³
ATH! 120 m KLÆÐING BEINT A SPERUR!

AL KLÆÐING - ÞAEMPPÍ
1x6" KLÆÐING
2x6" SPERUR 5/6 60m
1x4" AÐGELING
ASFALTTEX - LISTAR
20 x 50 mm LISTALEDNAK


ÞÄRUJÄRN
DAKÞAPPI
25x150 mm TORÐAKLÆÐING
50x150 mm SPERUR 5/6 600 mm
125 mm STEINULLAÐFERMI NGREU
RÄKSPERUR - RAHMUSGRÖD
12 mm GIPSPÖTUR

LINTREÐATI 90x200 mm


150 mm JÄRNBEIT STEINENPA
50 mm HÄRÞESS OF STEINULL
200 mm STEINULL
SNID D-D

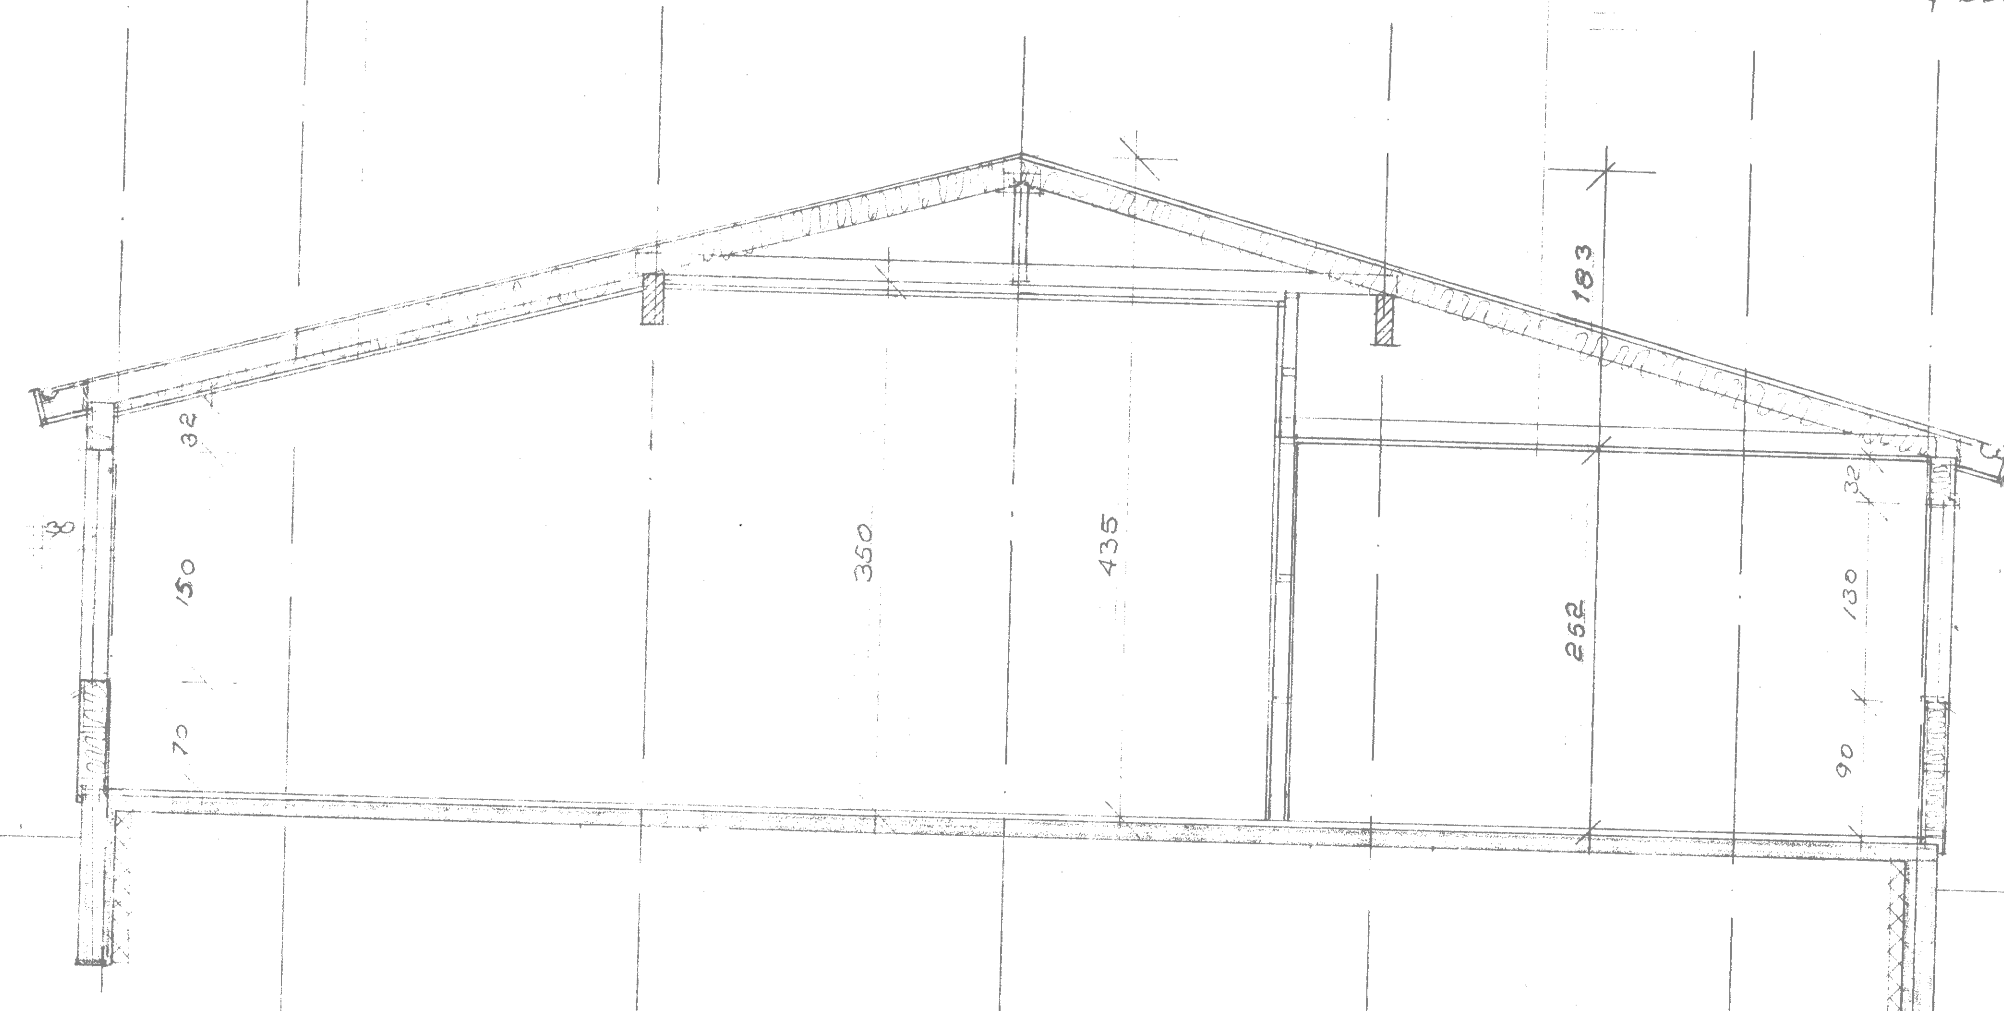


SNID A-A

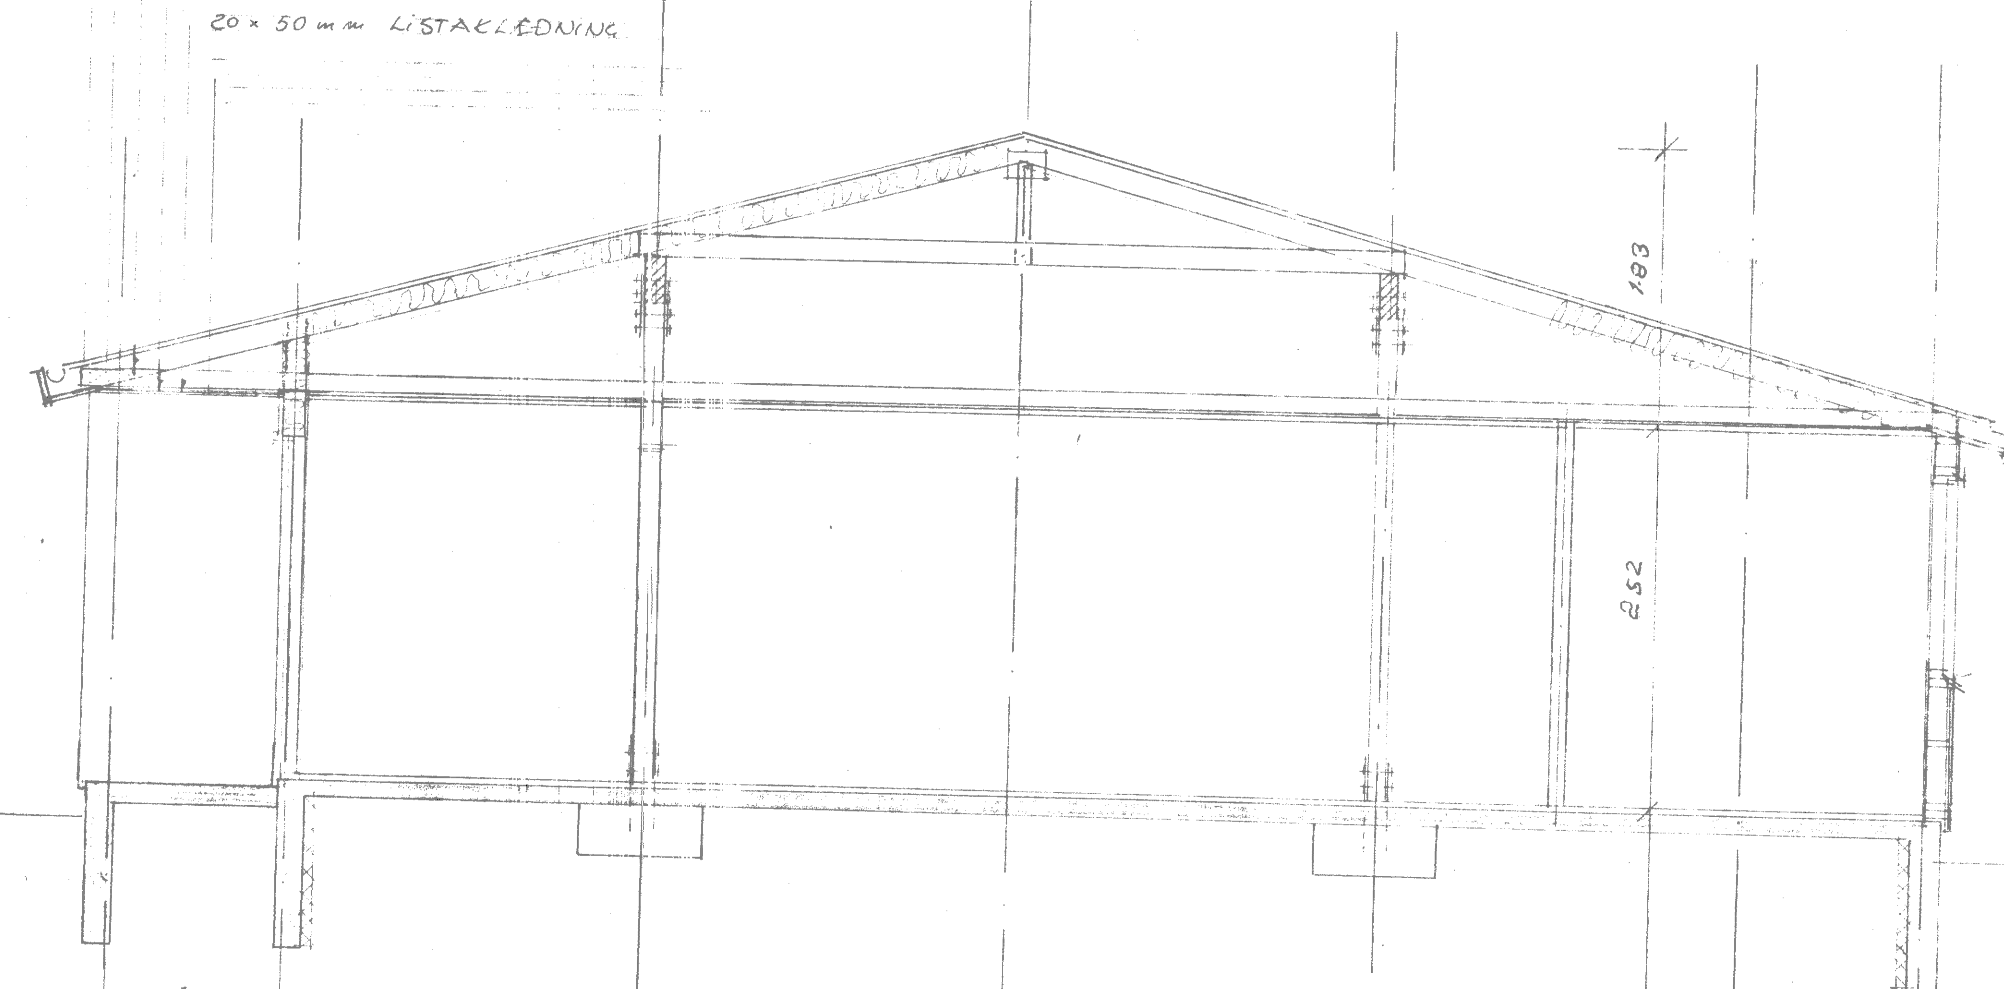

SNID B-B

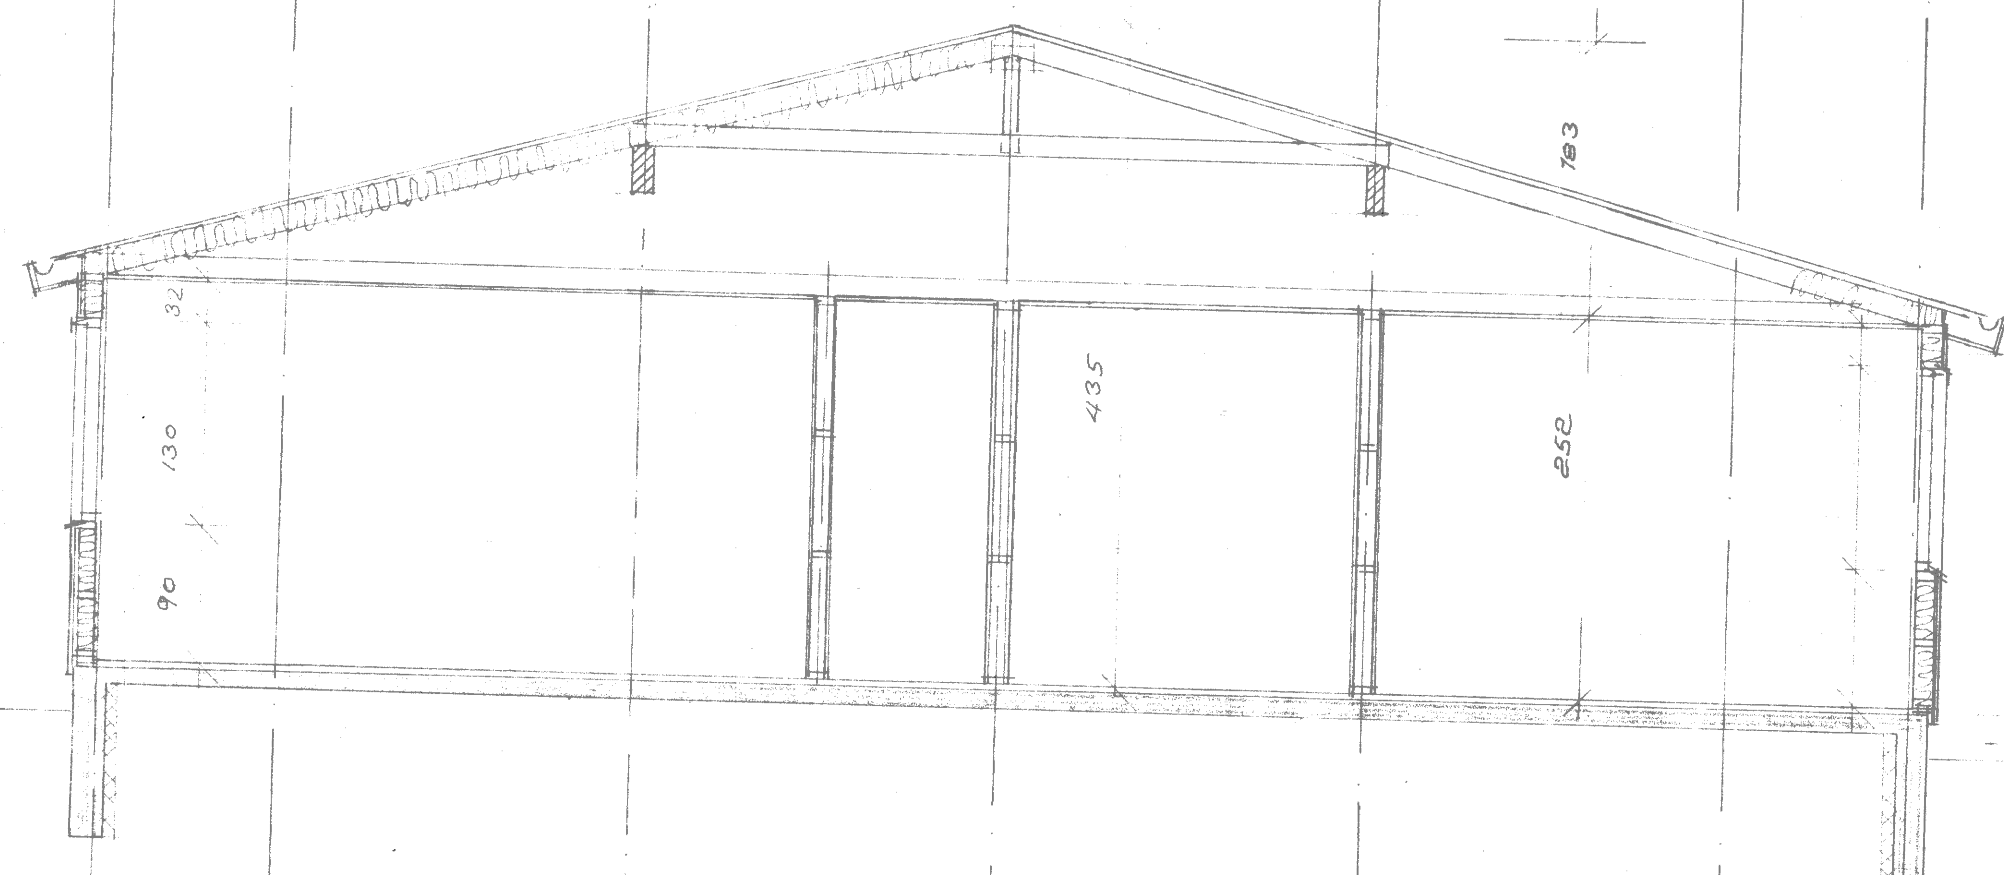

SNID C-C

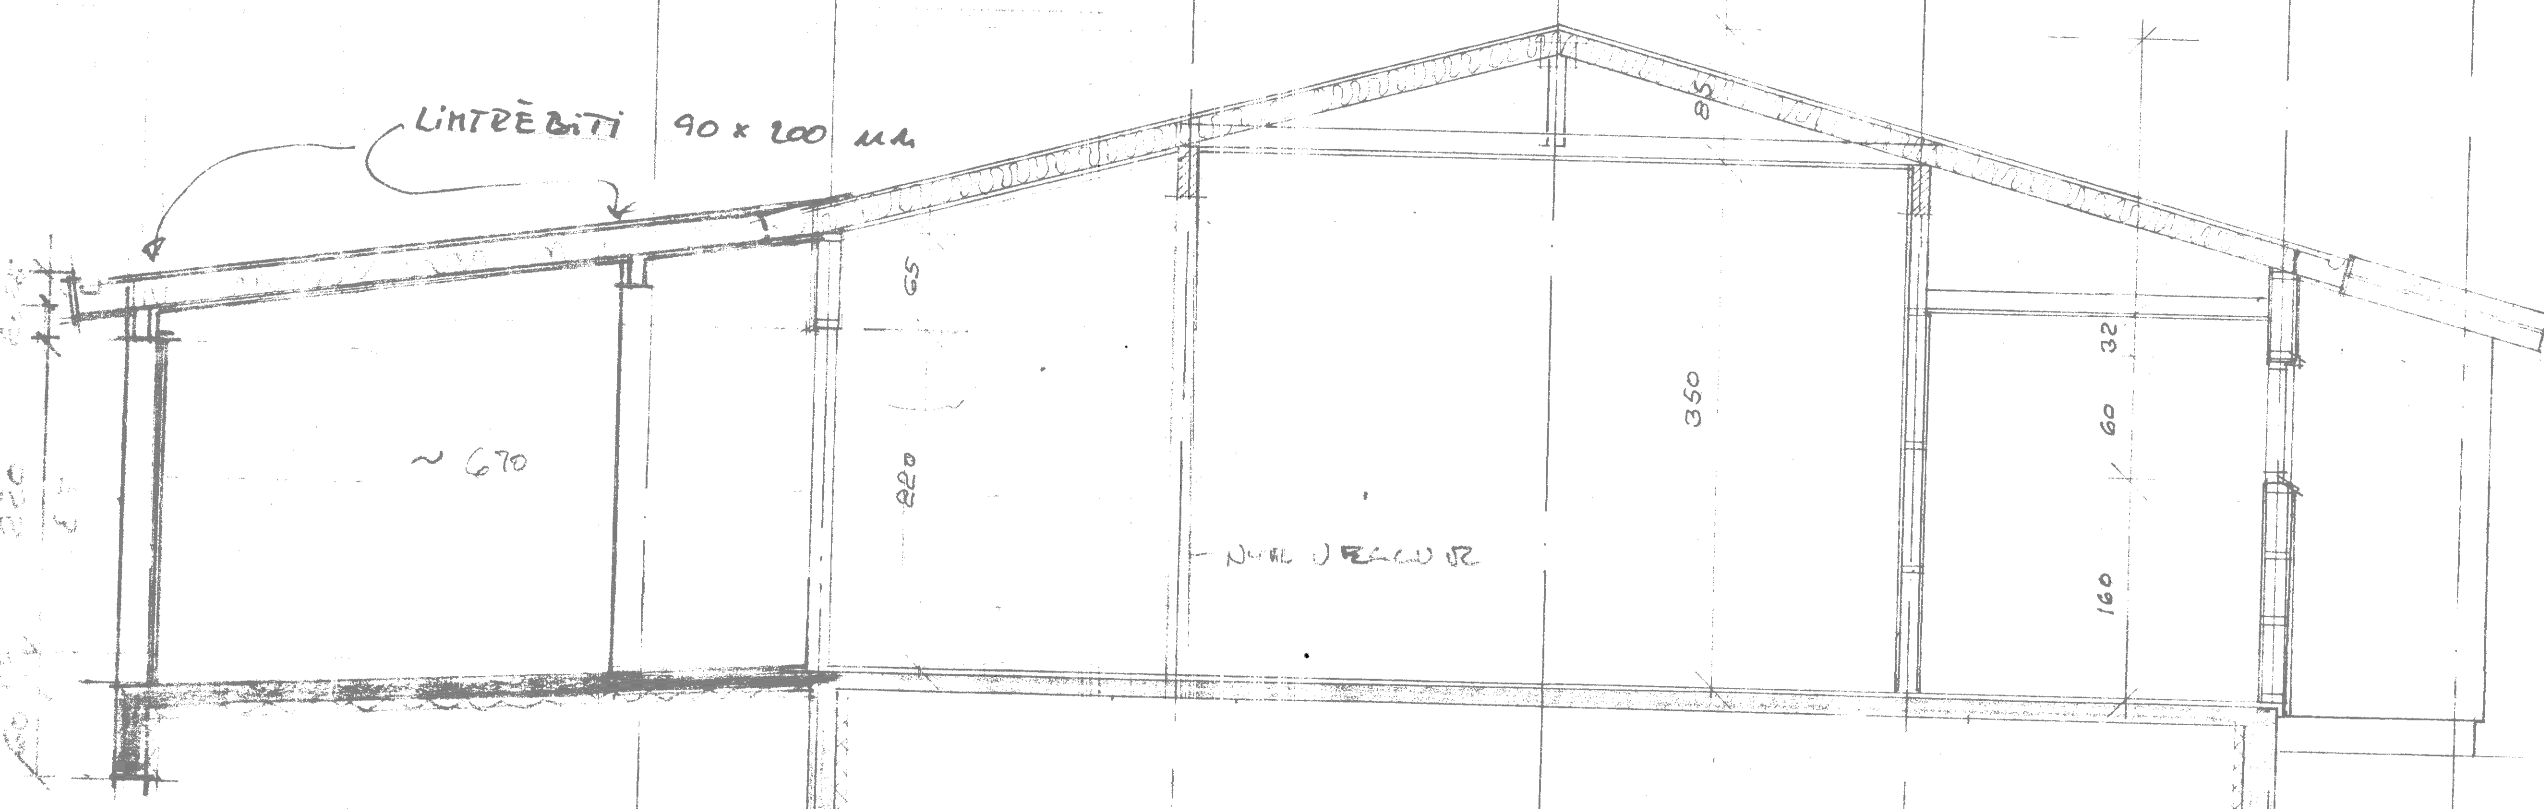

SNID D-D

HLUTATEIÐINGAR 15 SÁTALU NR 7

[Signature]