



AL PLOTTUR
 DAKPAPPI
 1x6" KLÆÐING
 VINDPAPPI
 8" GLEULLAERUNGRUN
 2x6" SPERUR M ADEGLING
 ÞAKVAERNARLAG PLASTFOLIA
 1x3" RAHMAGSRIJÓ
 12 mm SPONAÞOTLUR 2000 PÝND/3600 EG/M³

ALDÖTUR
 TÖRUPAPPI
 1x6" KLÆÐING
 VINDPAPPI
 8" GLEP-STEINULL FESTIR M STÁLUR
 NIGURHÆSI LOFT 1x4" LECTUR 1/2 600
 12 mm SÍMULLEBRIÐA WCRUN
 ÞAKSFERÐI - RAHMAGSRIJÓ
 12 mm SPONAÞOTLUR


AL KLÆÐING - DAKPAPPI
 1x6" KLÆÐING
 2x6" SPERUR 1/2 600
 1x4" ADEGLING
 ASFALTTEX - LISTAR
 20 x 30 mm LISTAKLÆÐING

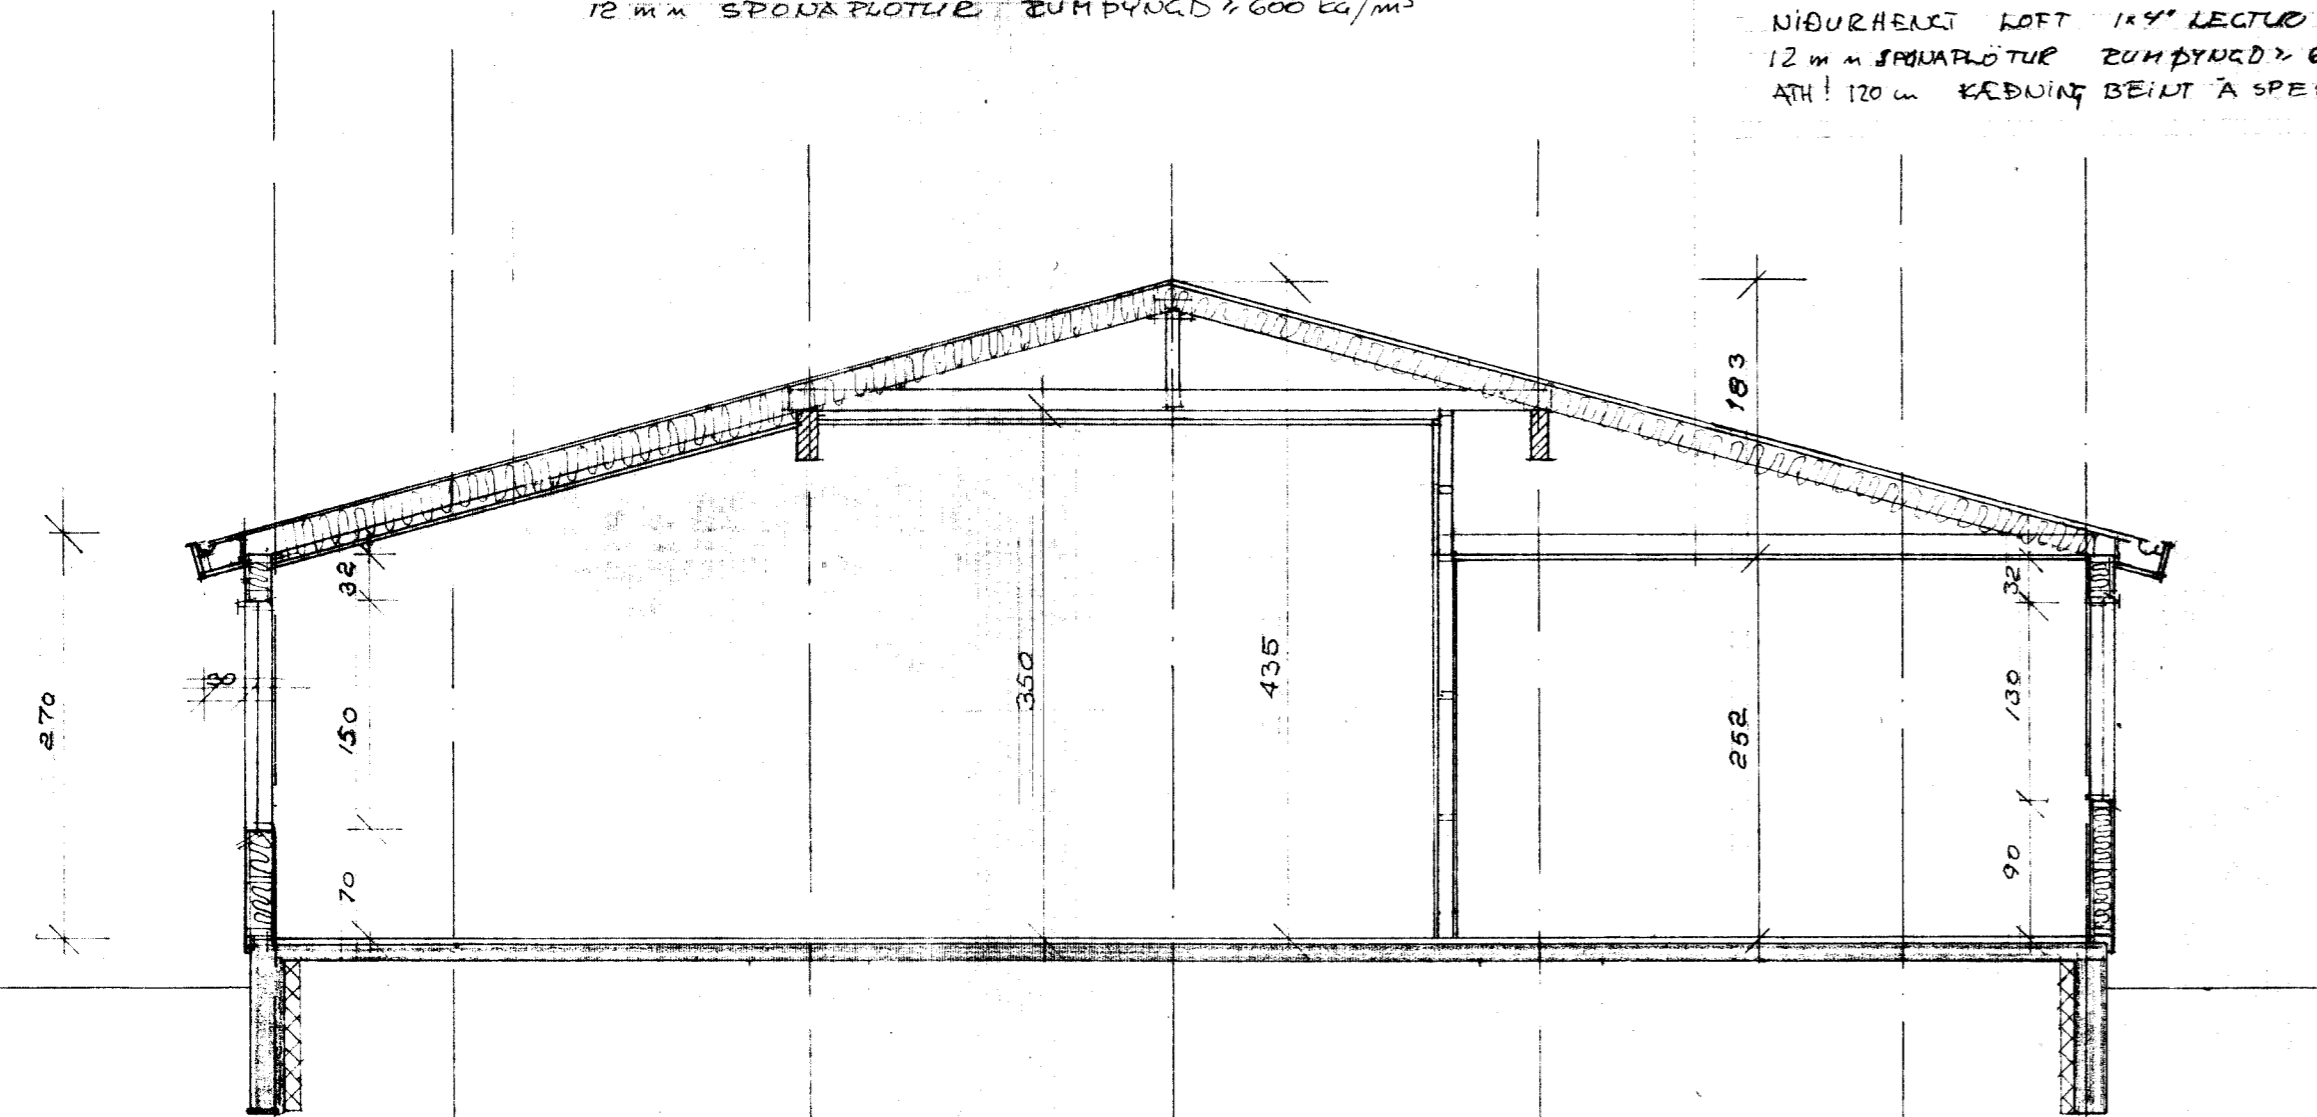

SNID A-A

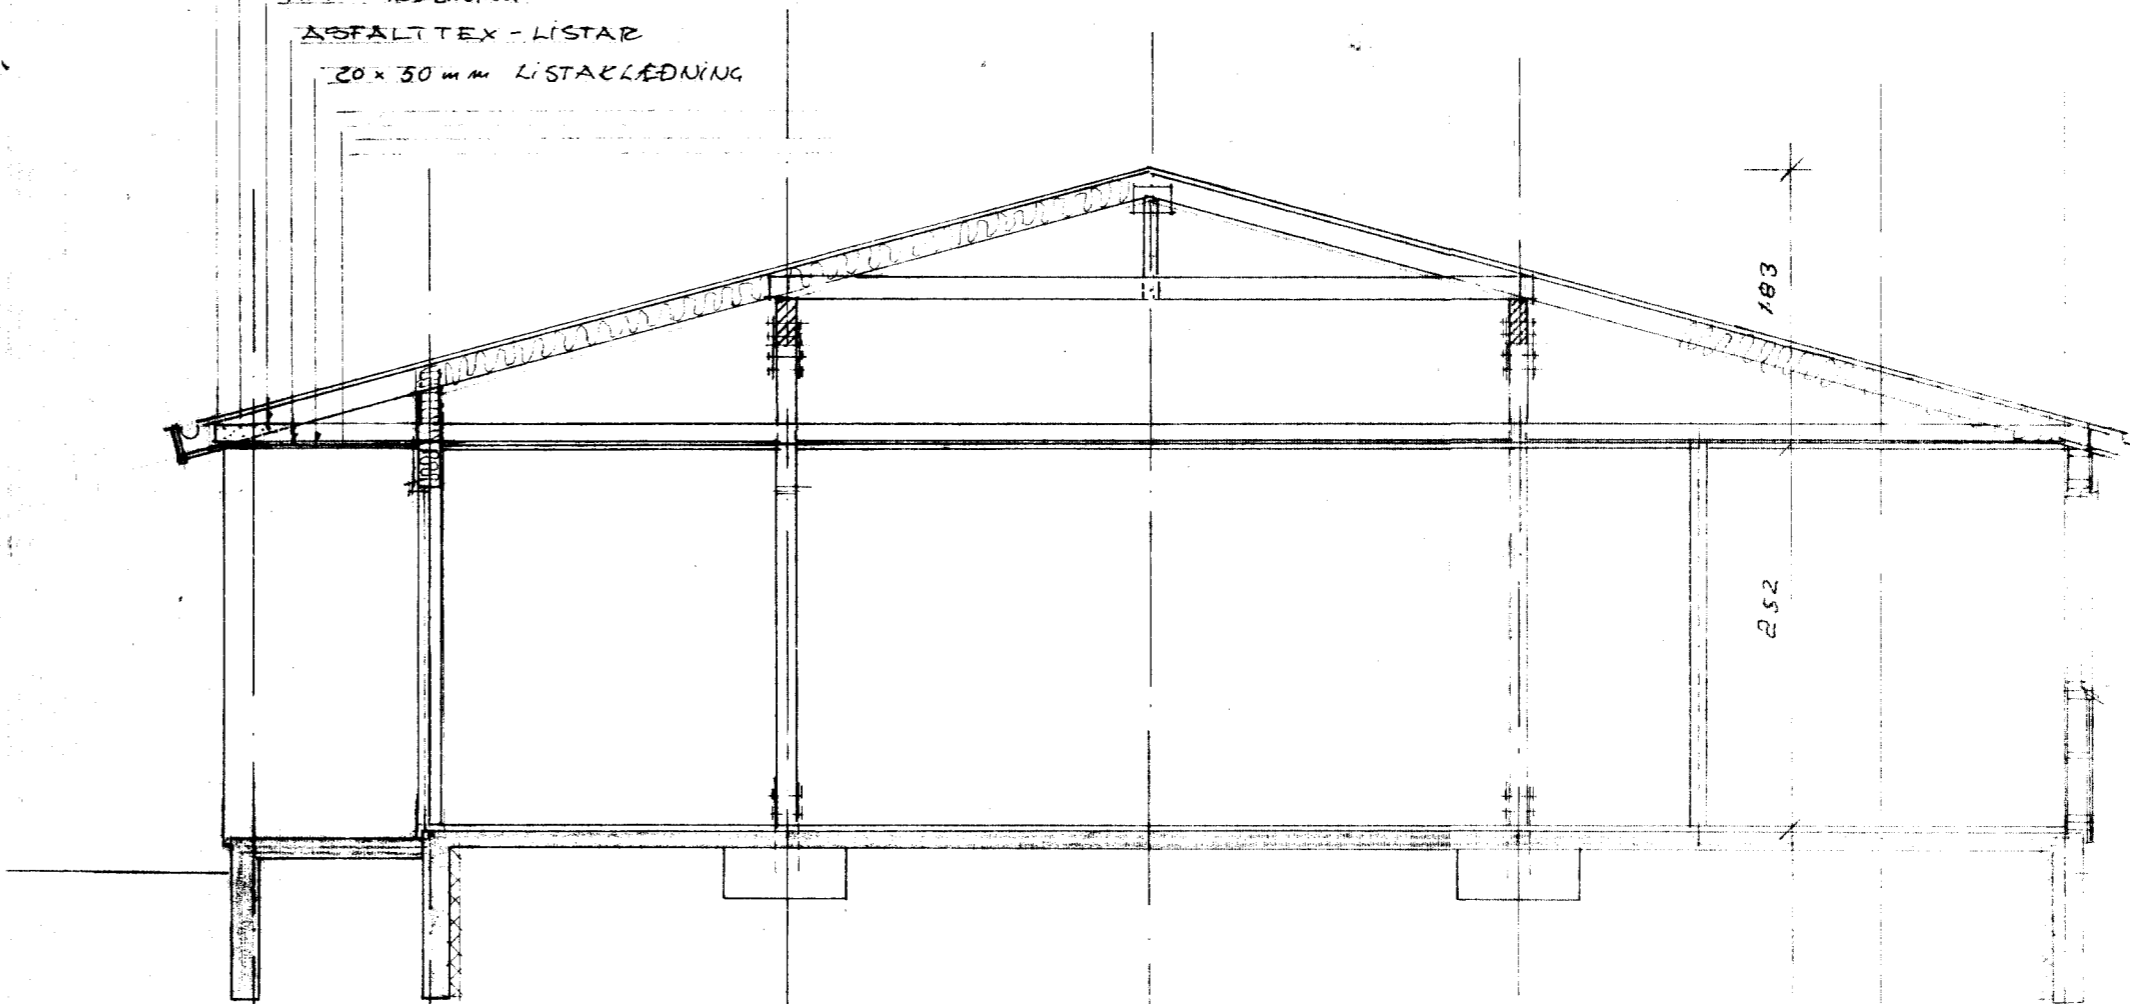


SNID B-B

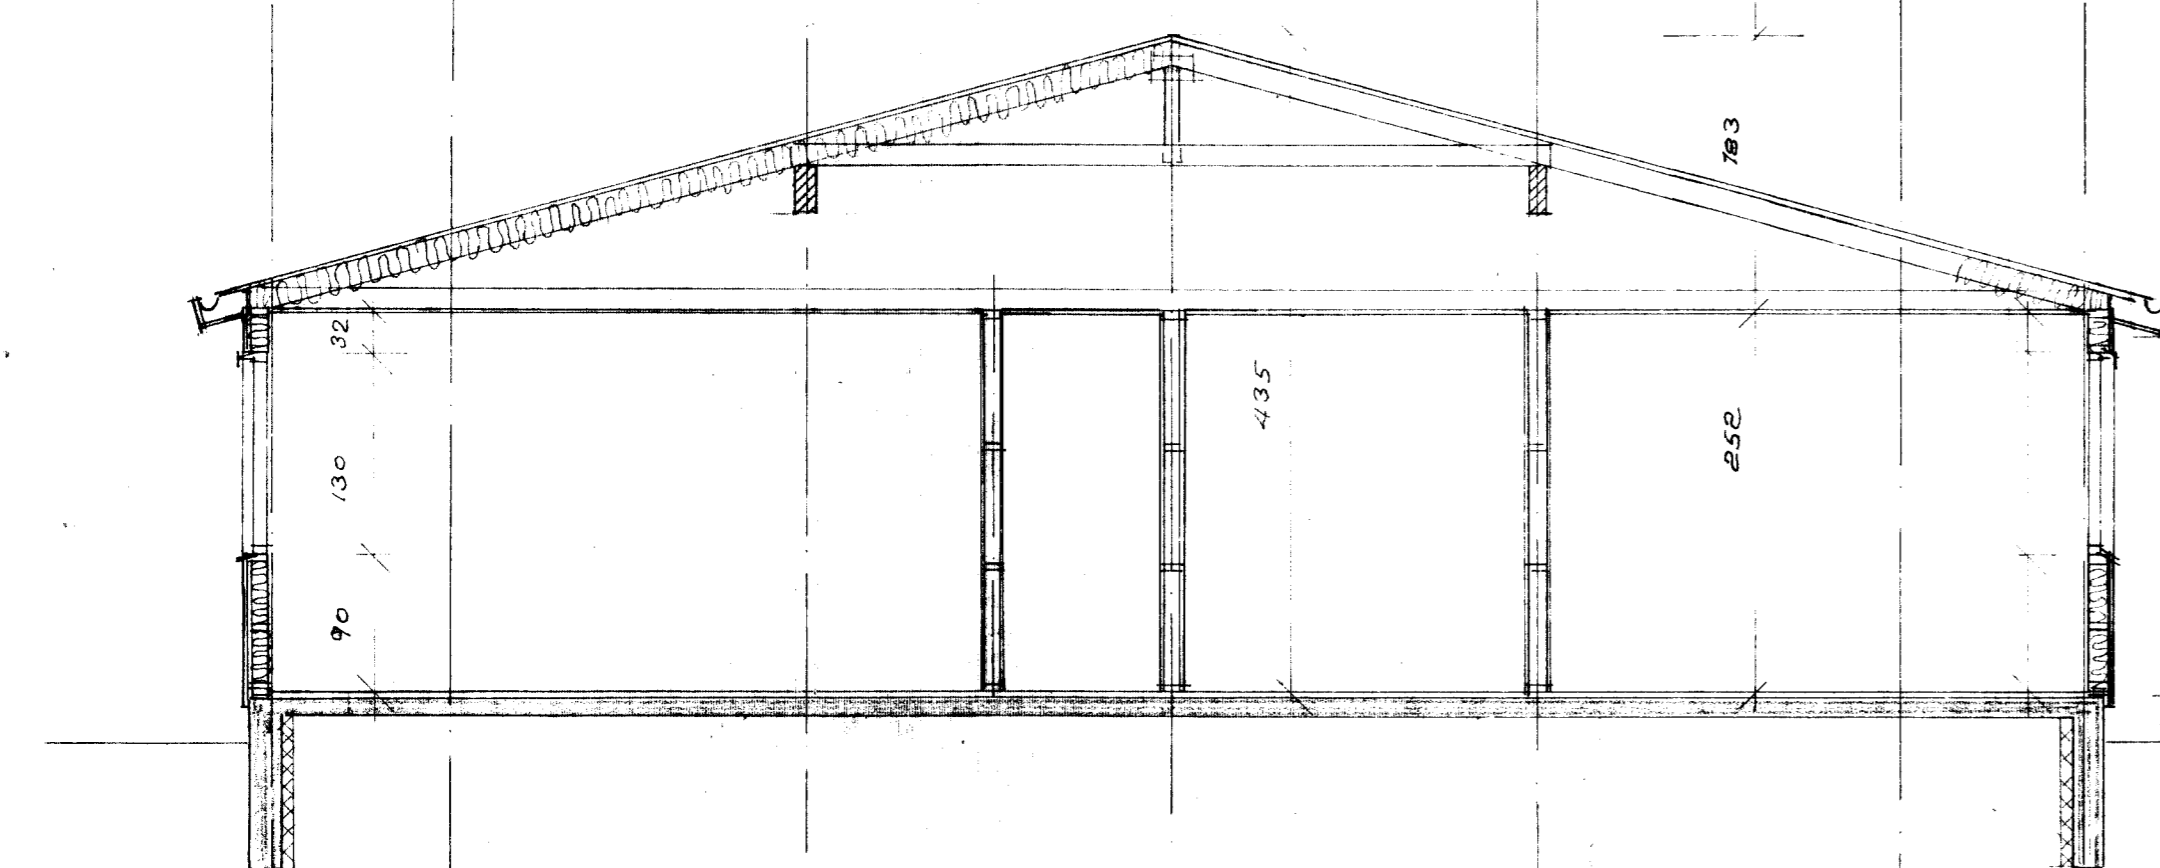

SNID C-C

ÞAKVAERN
 DAKPAPPI
 25x150 mm TORÐAKLÆÐING
 50x150 mm SPERUR 1/2 600 mm
 125 mm SÍMULLEBRIÐA WCRUN
 ÞAKSFERÐI - RAHMAGSRIJÓ
 12 mm SPONAÞOTLUR

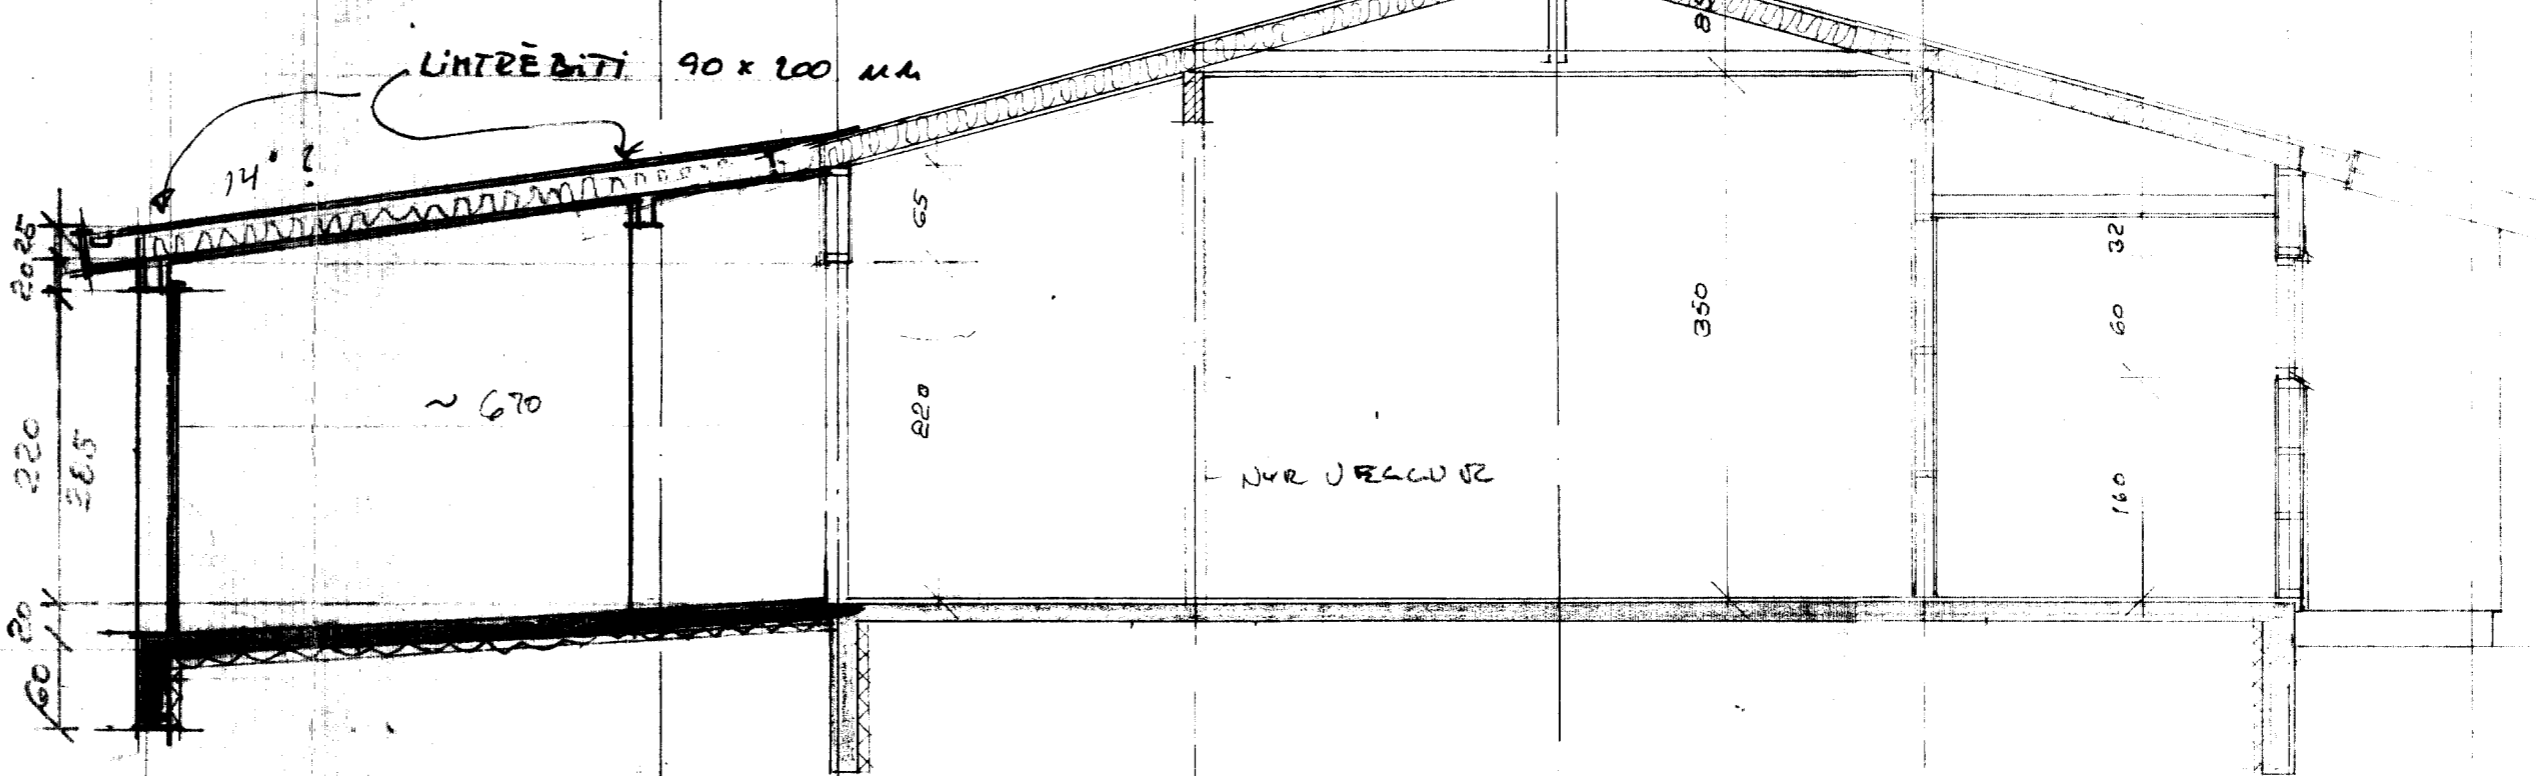

SNID D-D

150 mm JÄRNDENT STEINSTEYPA
 50 mm HÆRÞRESSÓÐ STEINULL
 200 mm STEIN. UD.ÞI.

HLUTAFÖLUNGAR 15 STA TELU NO 7

VERK RABHÚS FOLDAHRAUN 24-29	
PVERSNIÐ	
TEIKN NR. 4A	AF 8434
HANNA PZ	TEIKNAR MG
KVARDI 150	
DAGS JÚLÍ 1984	
PALL ZÓPHONIASSON BYGGINGATEKNIFRÆÐINGUR KIRKJUVEGI 23 - 22 98 2711 900 VESTMANNAEYJUM	