



SAMPYKKT AF BYGGINGARFULLT
 25. DEIL 2011
 Sigmundur
 BYGGINGARFULLTRÚNAÐ VESTMANNNA

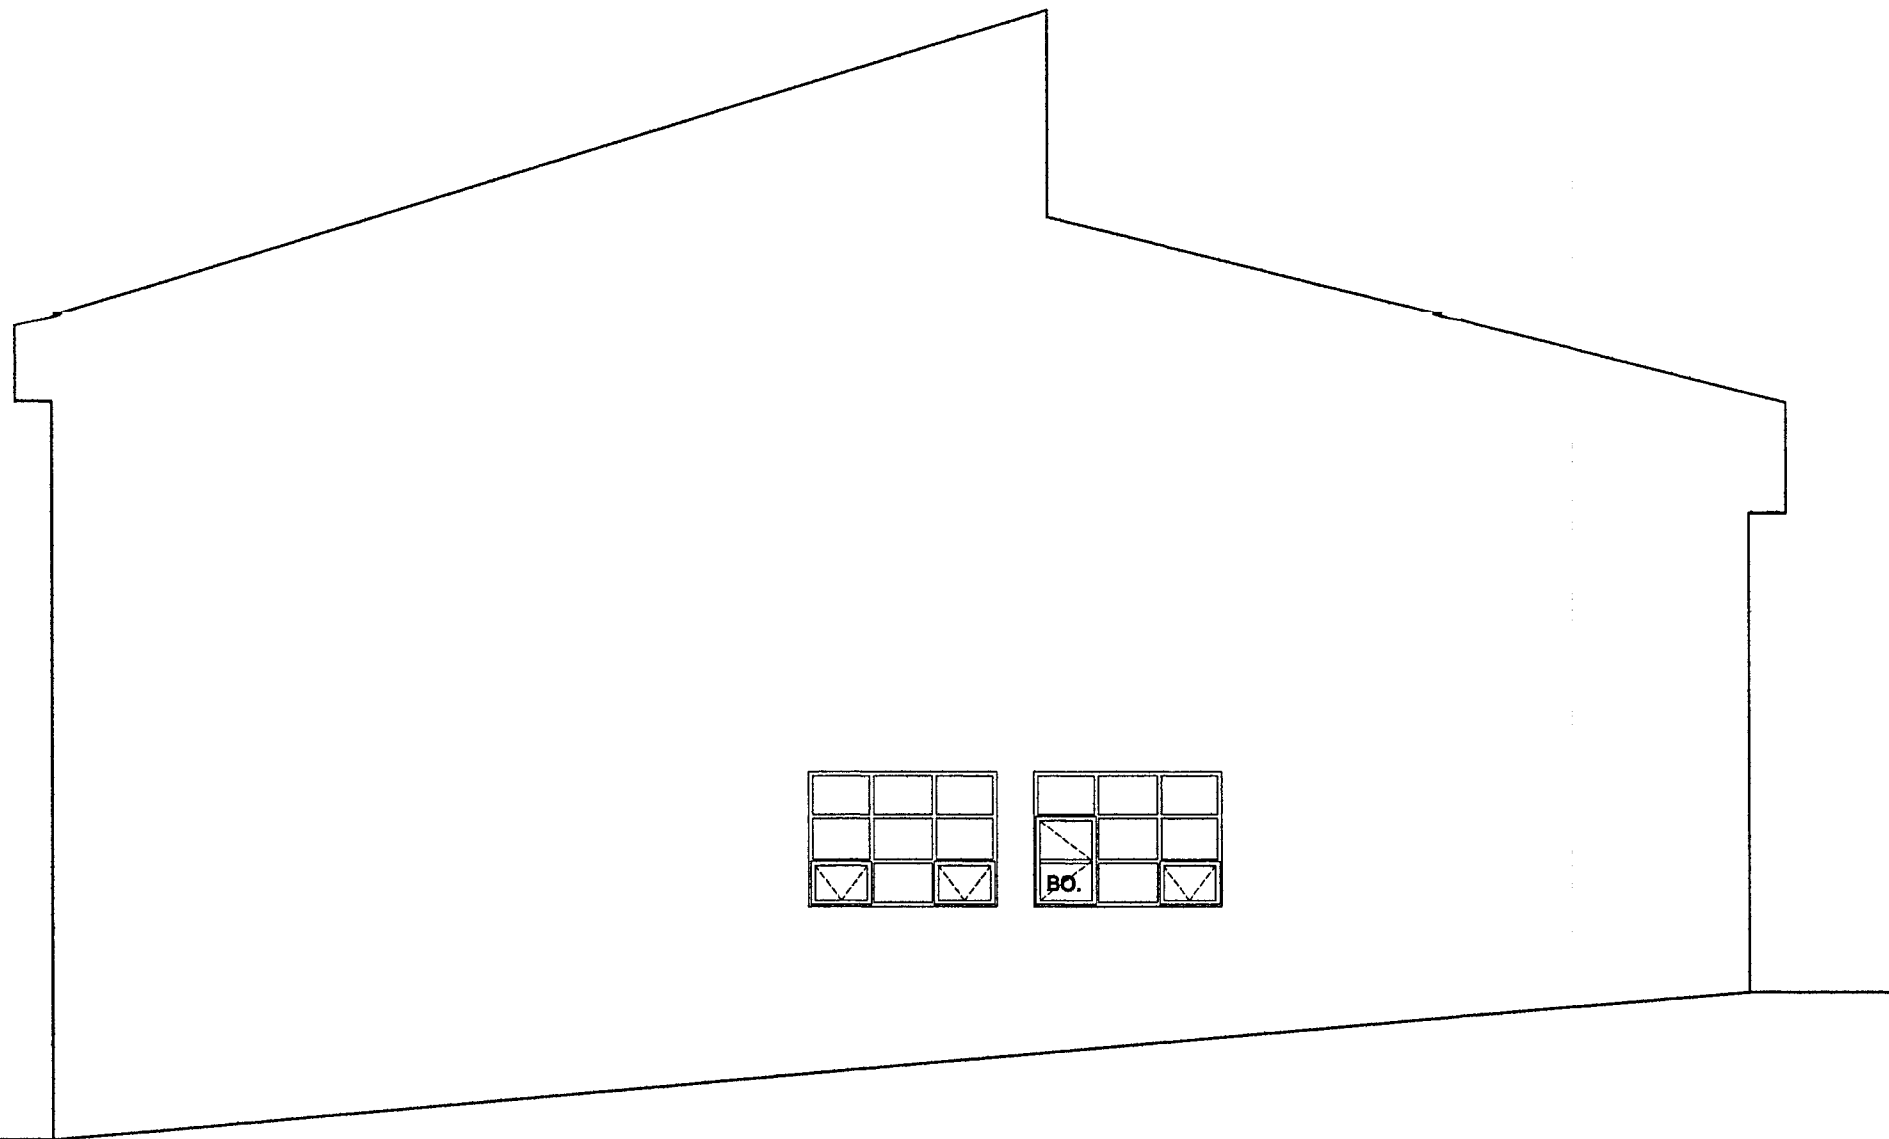

UTLIT NORDUR mkv. 1:100

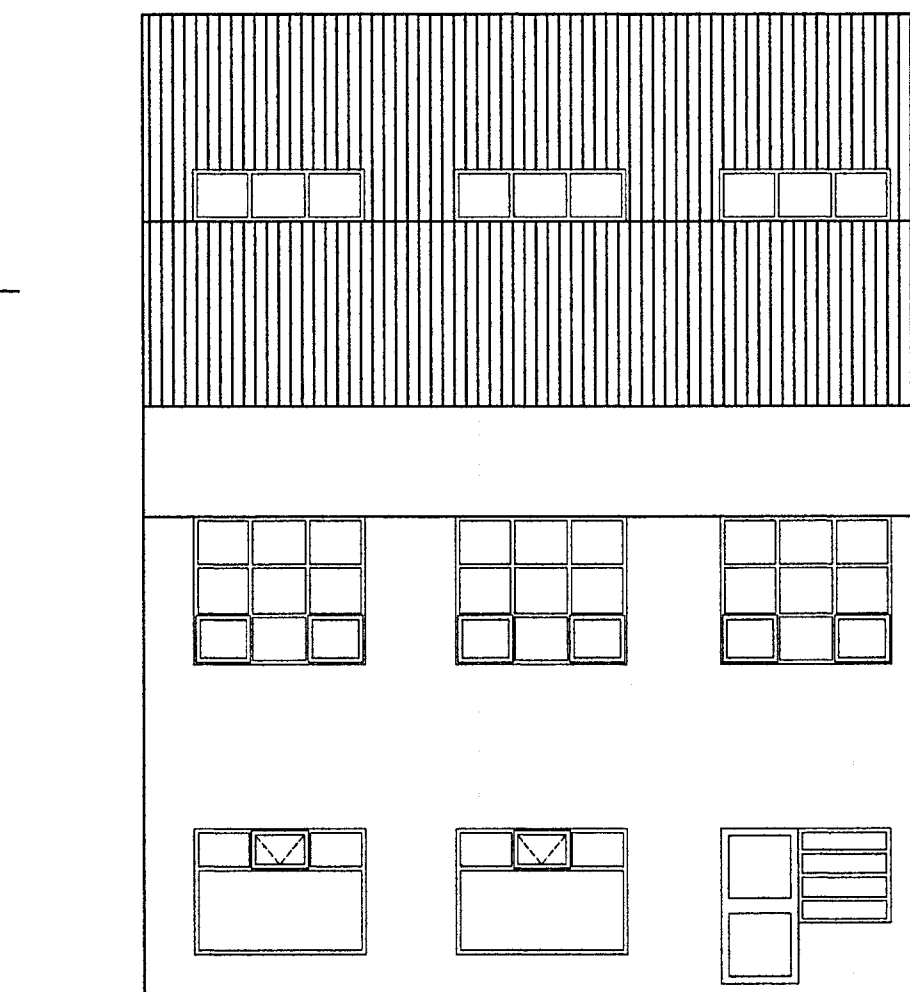

UTLIT SUDUR mkv. 1:100

Verkhelti: Strandvegur 54 KIWANIS	Verkhlutl: Utlit	Maollkvardi: 1:100	Bladastaerd: A3	Telknad/hannad: AKM/AKM	Yfirfarid: AKM
--------------------------------------	---------------------	-----------------------	--------------------	----------------------------	-------------------