
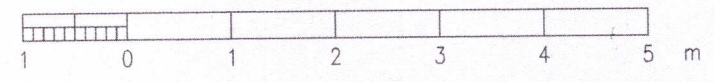
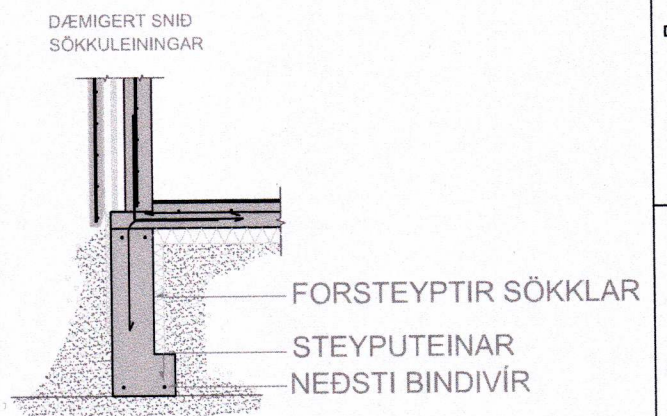
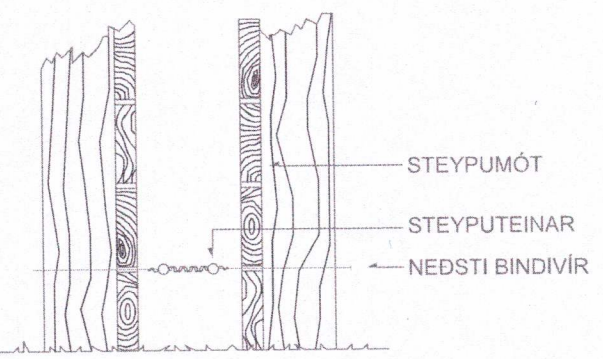
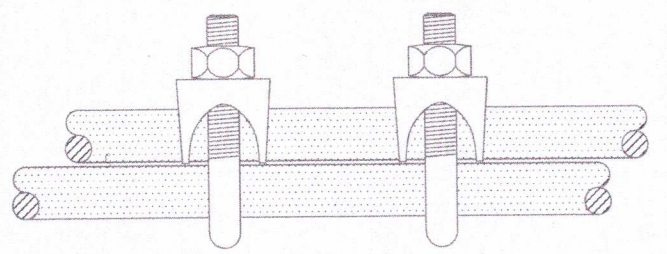


SAMPYKKT AF BYGGINGARFULLTRÚA
 SAMPYKKT AF BYGGINGARFULLTRÚA
 8. MAR. 2012
 Sigmundur Björnsson
 BYGGINGARFULLTRÚINN Í VESTMANNNAEYJUM
 BYGGINGARFULLTRÚINN Í VESTMANNNAEYJUM

ÁRITUN ADALHÖNNUBAR:
 160963-7519
 ÁRITUN HÖNNUBAR:
 160963-7519

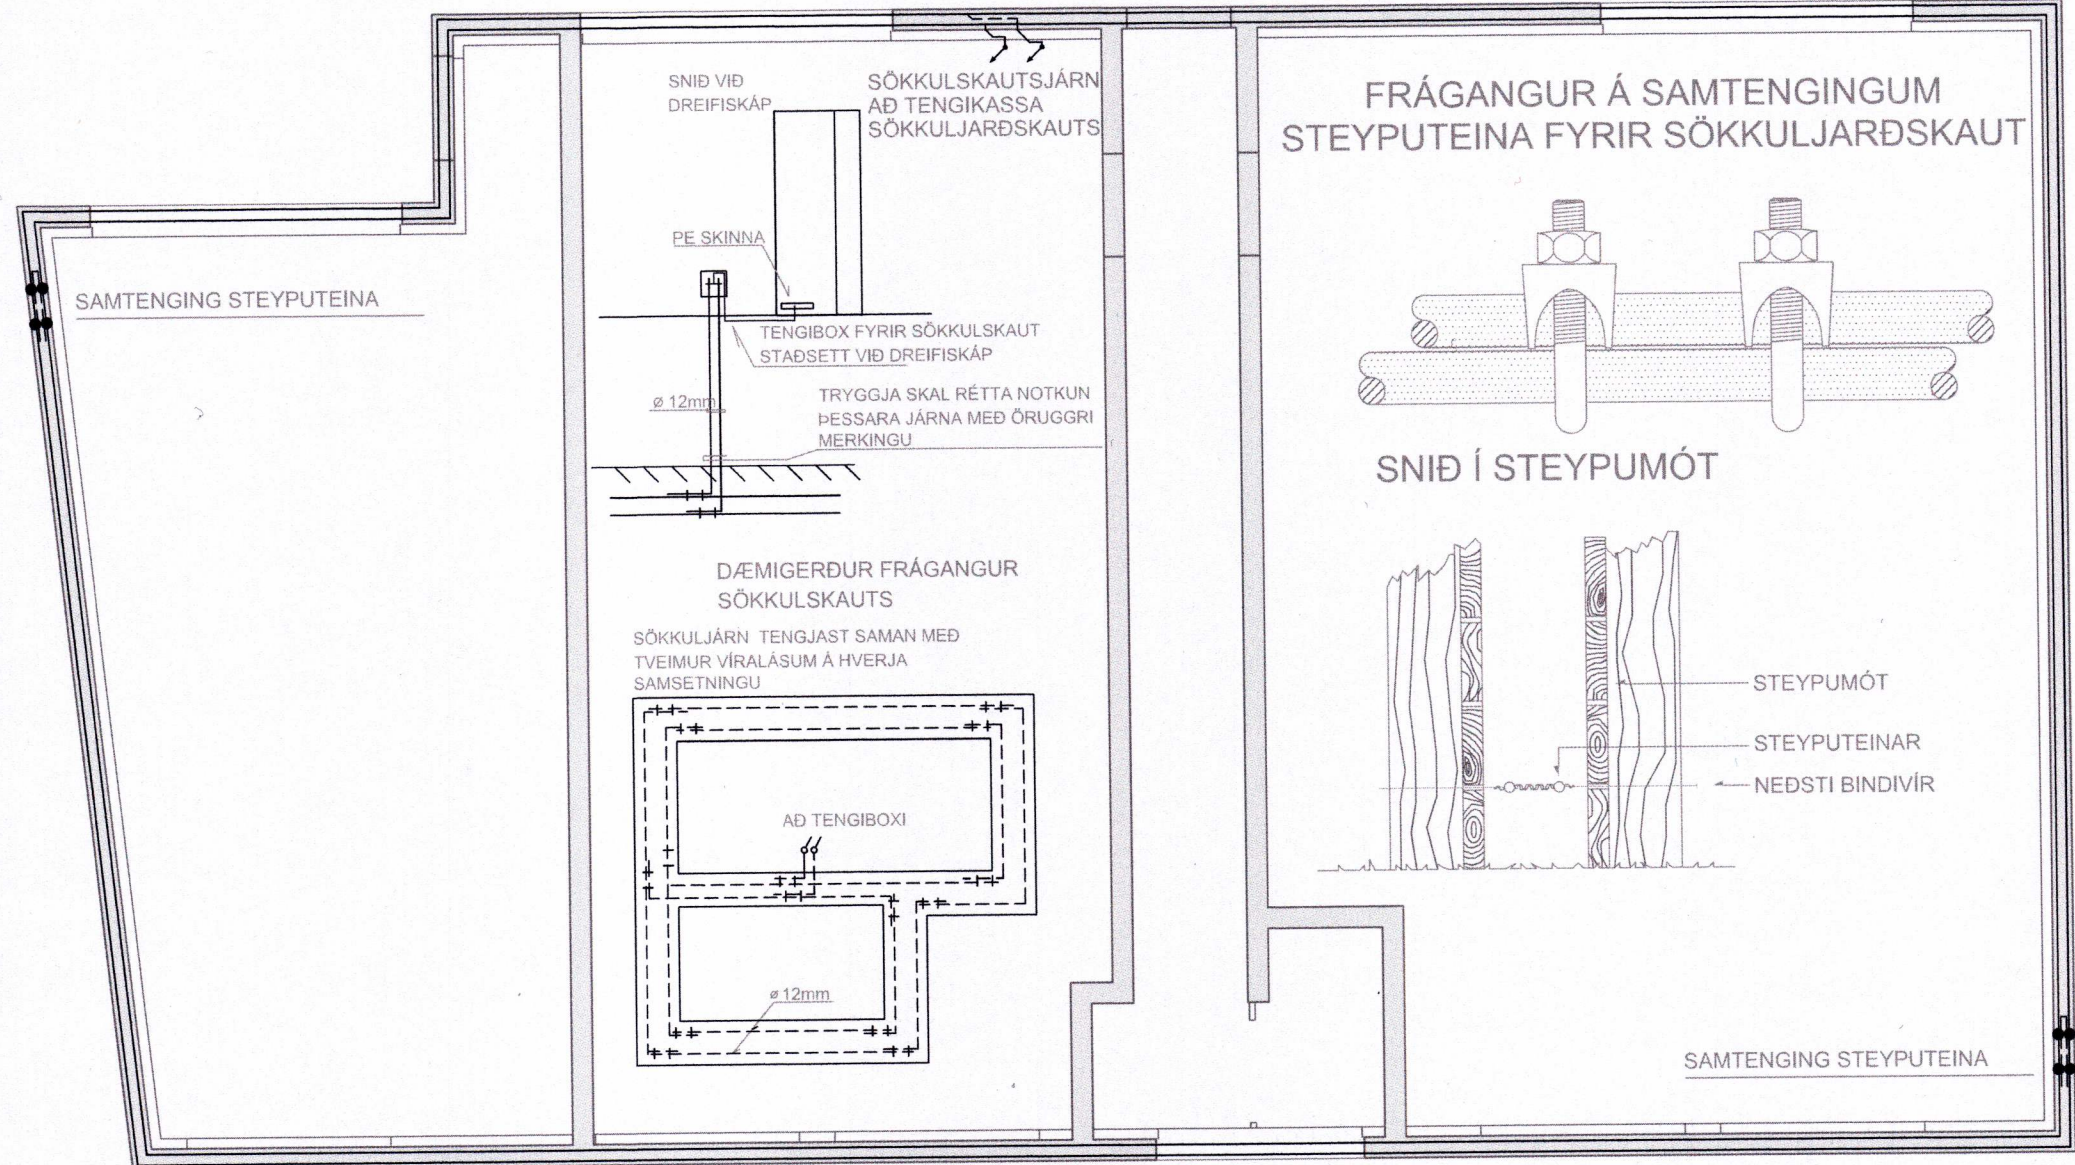

GERT JGÓ	FLOKKUN	WATT EHF LÖGGILTUR RAFVERKTAKI	VERKHEITI STRANDVEGUR 74 900 VESTMANNNAEYJUM SÖKKULSKAUT REYNDARTEIKN.	TEIKN. NR. 2A	DAGS. 08/03/2012
SAMPYKKT	VERKNR. 1138-1		NÆSTA TEIKN -	ÚTG. B	