

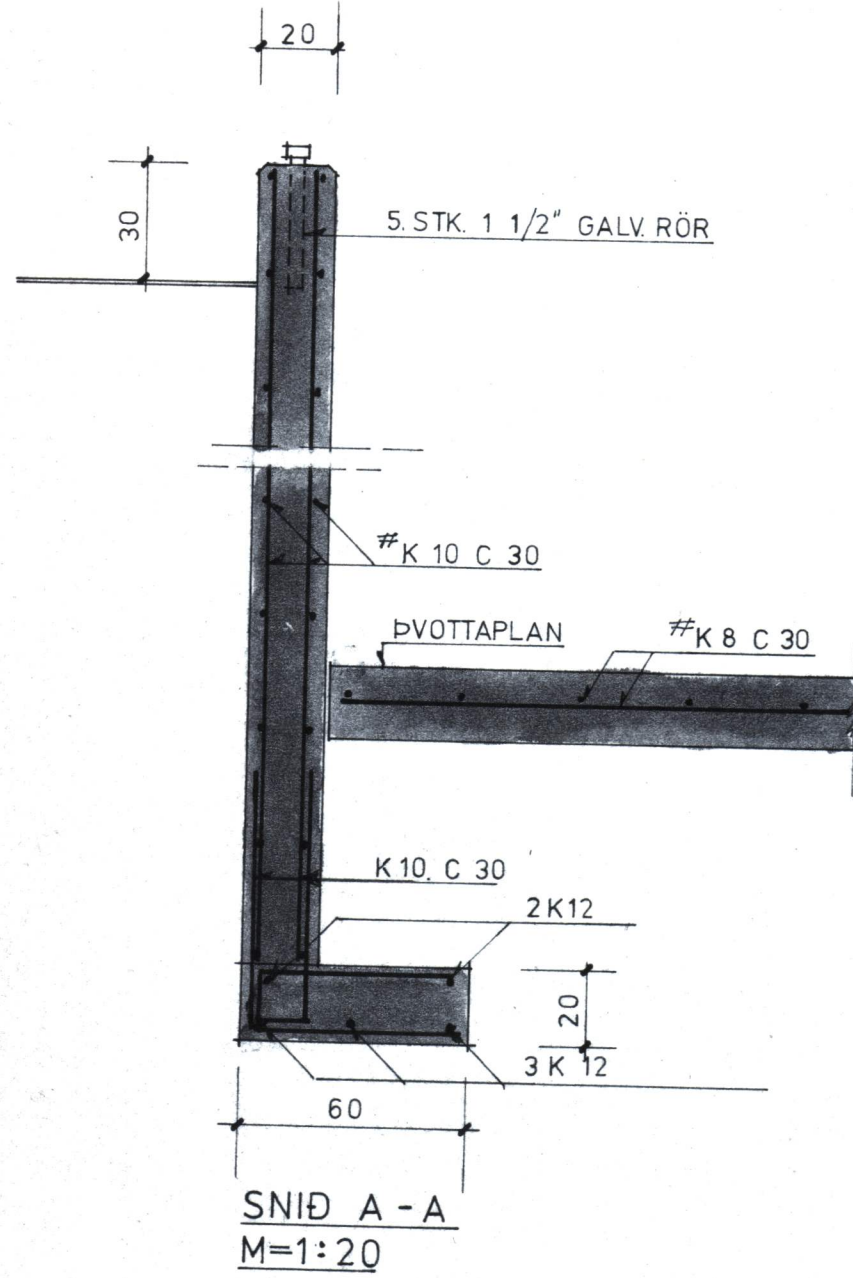



PVOTTAPLAN  
M=1:100

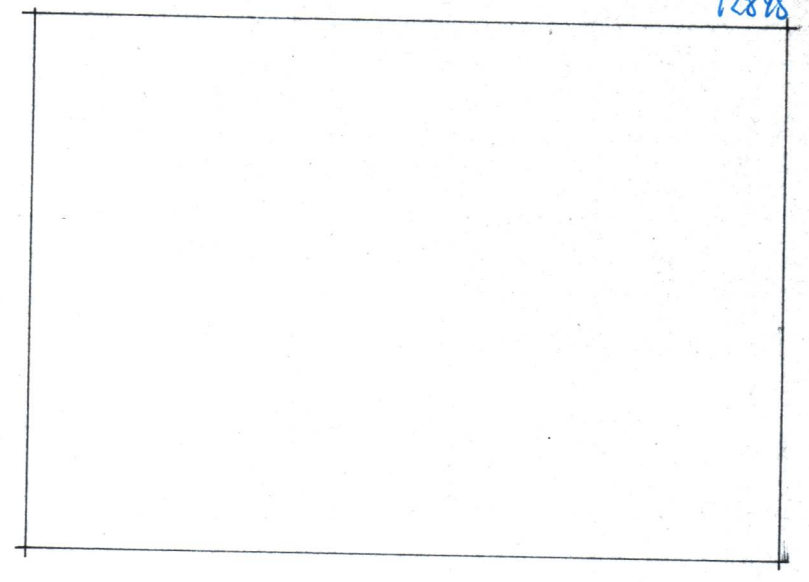


SNID A - A  
M=1:20

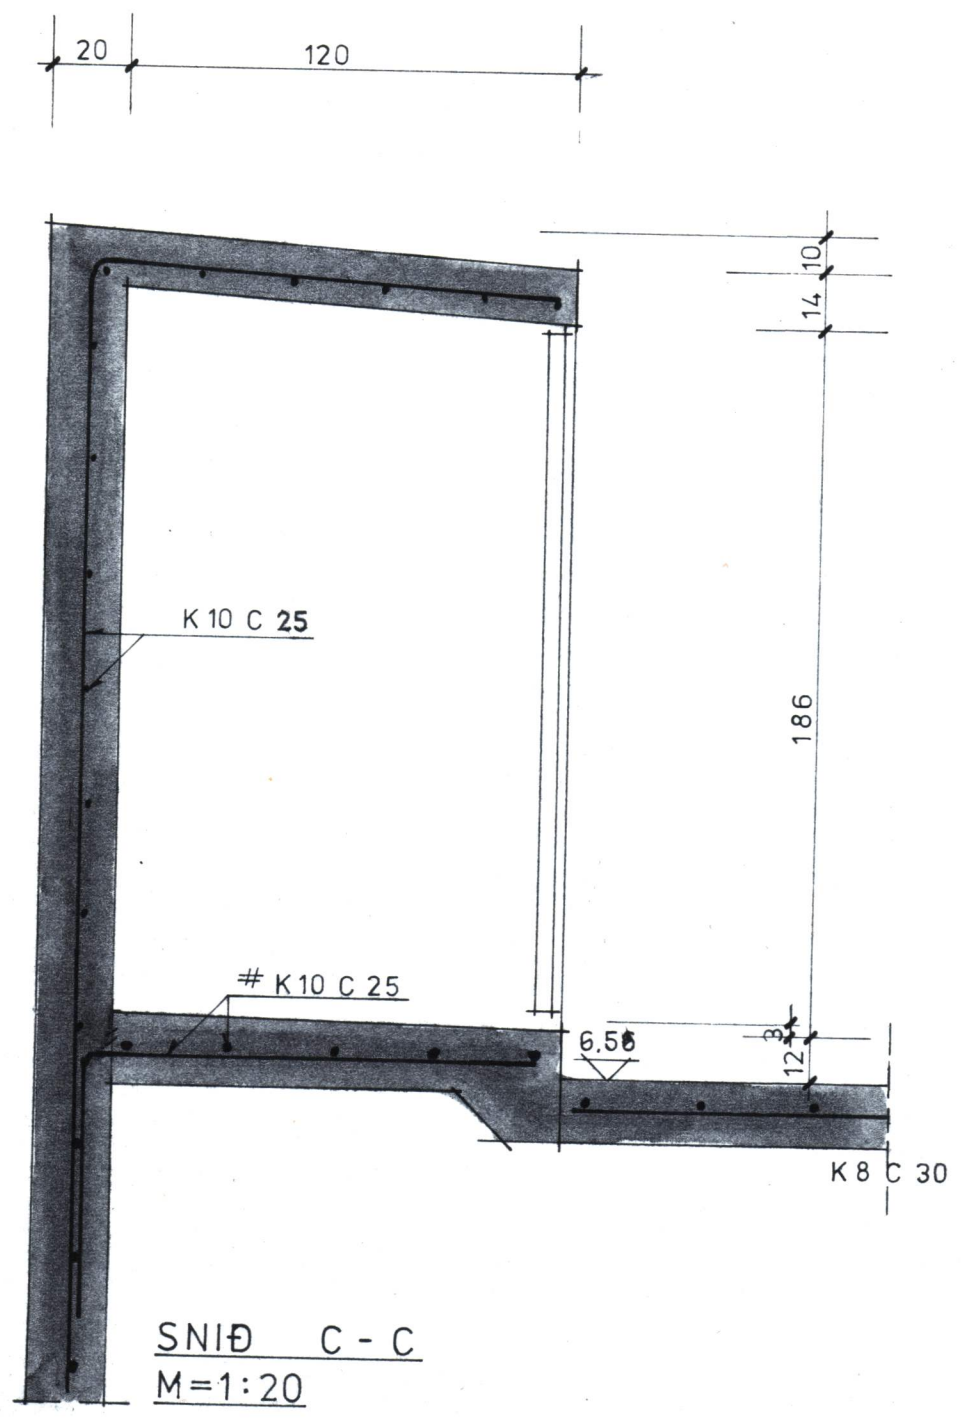

SNID C - C  
M=1:20

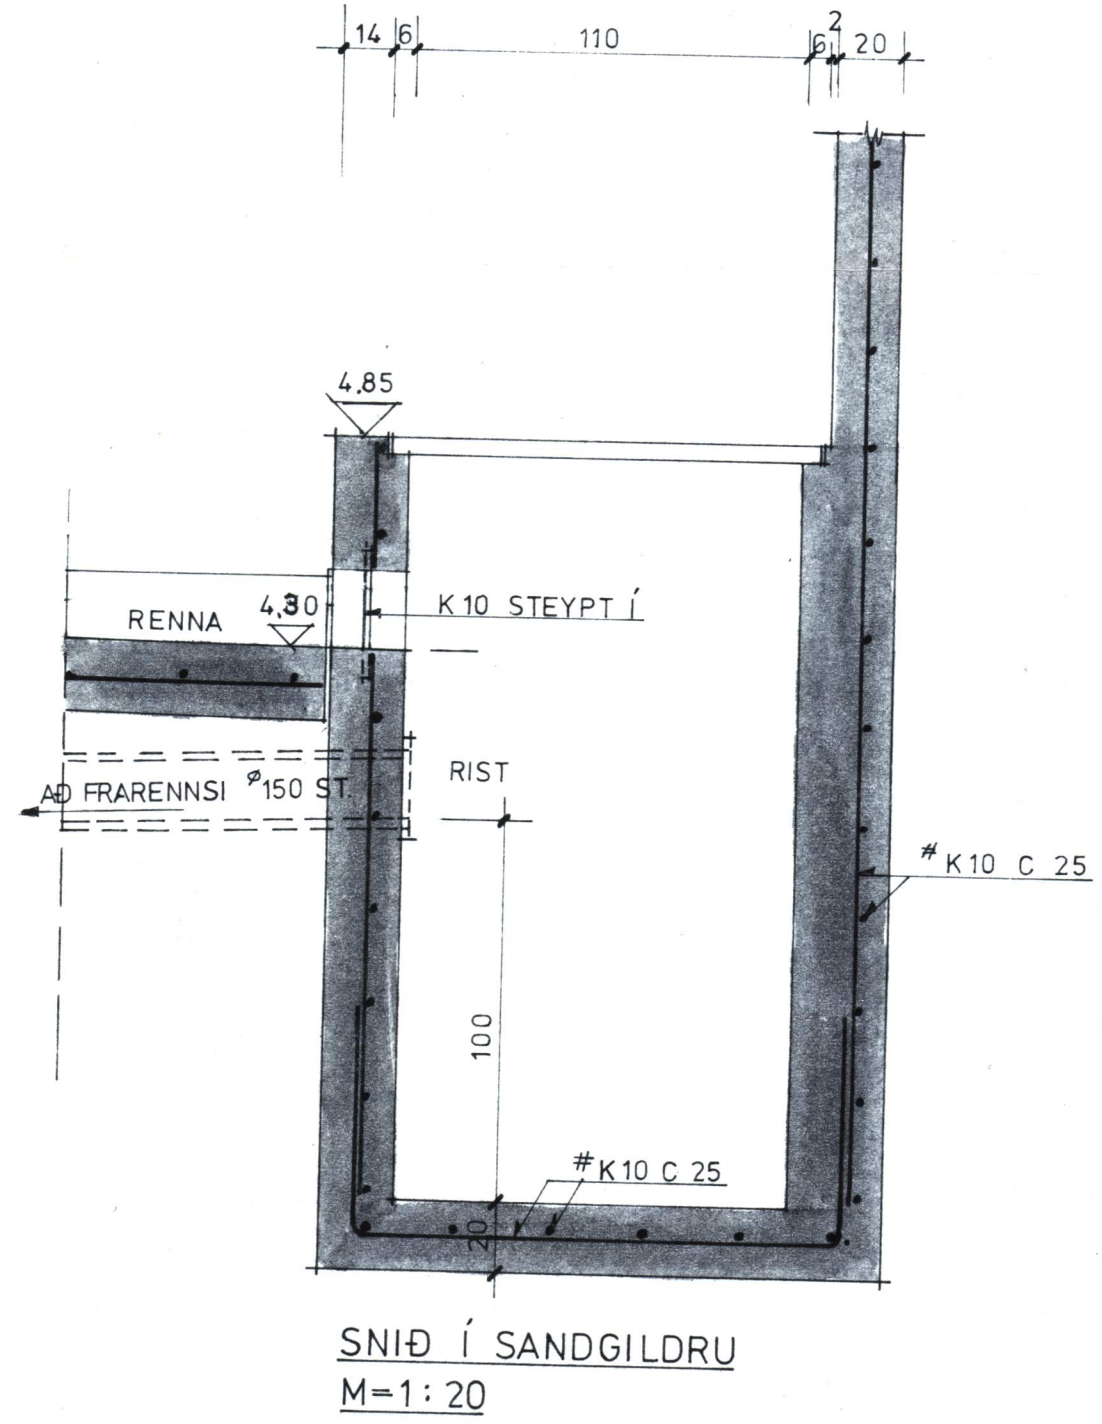

SNID I SANDGILDRA  
M=1:20

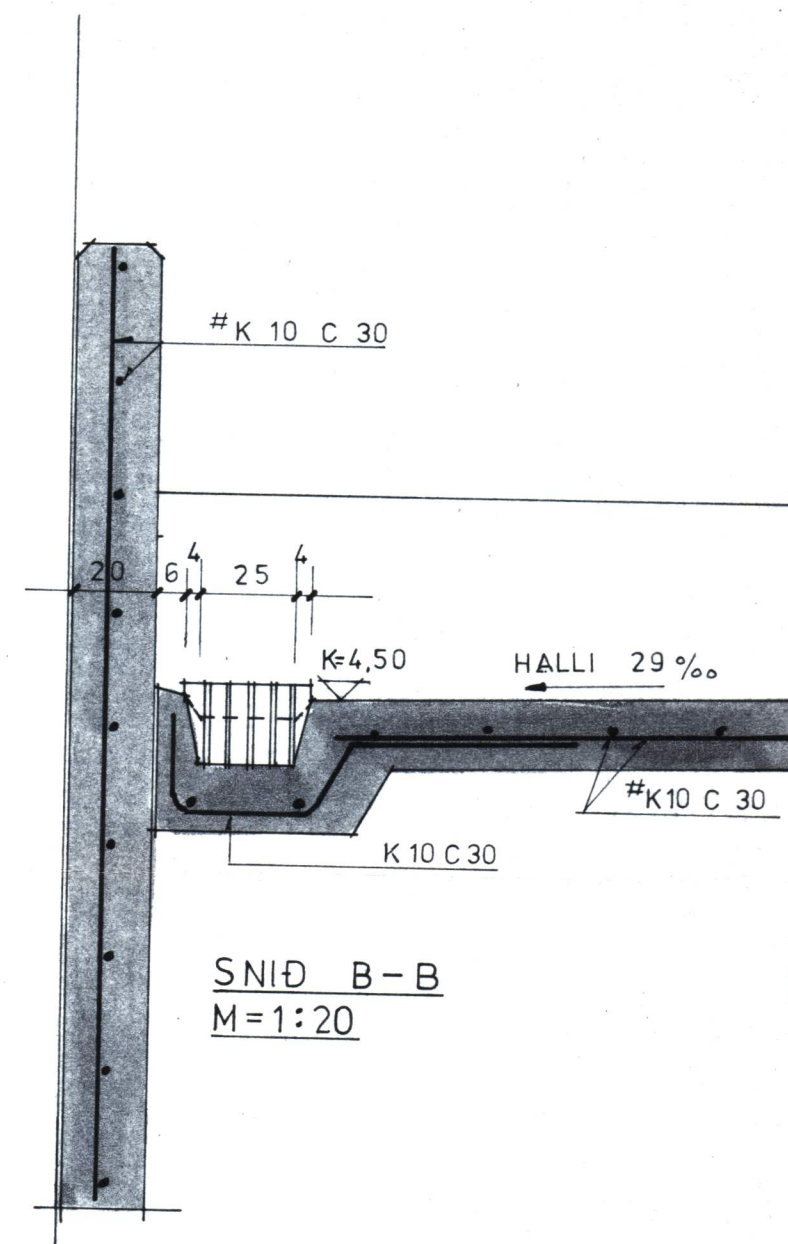

SNID B - B  
M=1:20

HED A DÆLUEYJU SETT 5.00

OLÍUVERZLUN ÍSLANDS HF.	
VEREFNI	KVARDI
VESTMANNAEYJAR.	1:20
BENSINSTÖÐIN KLETTUR VIÐ STRANDVEG.	1:100
HEITI	DAGS.
PVOTTAPLAN, SNID Í VEGGI	SEPT. 1982
SANDGILDRA	T. <i>Quibi</i>
BREYTT OKT. 1982	N-1-1