
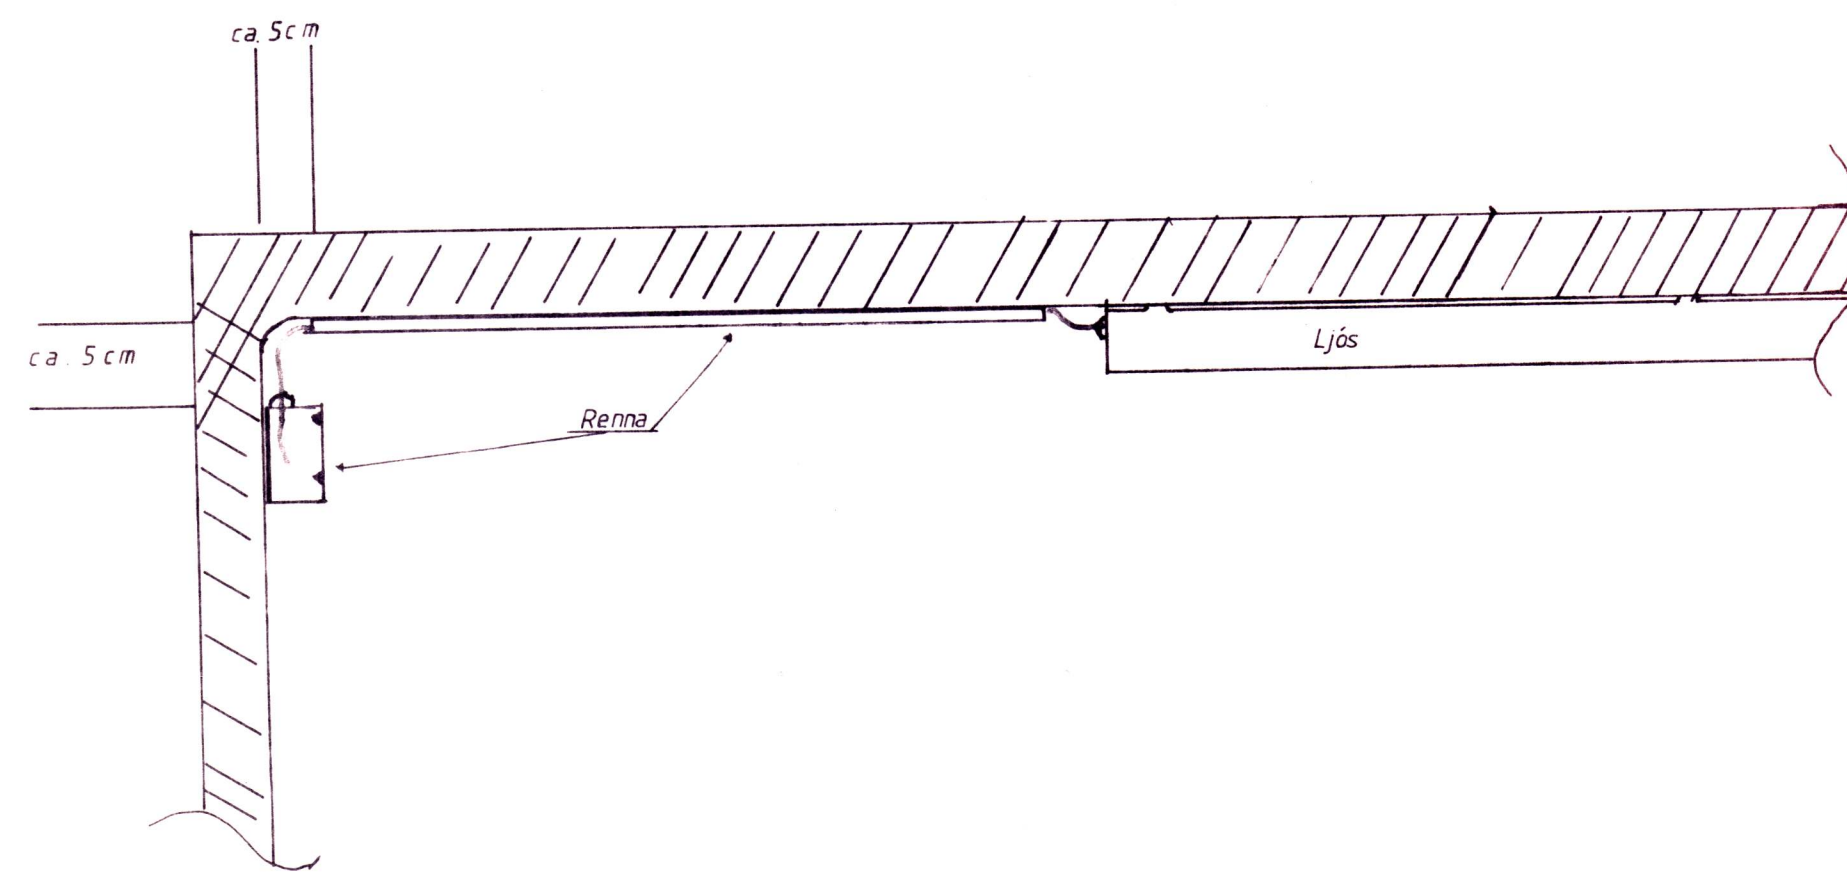


T 2

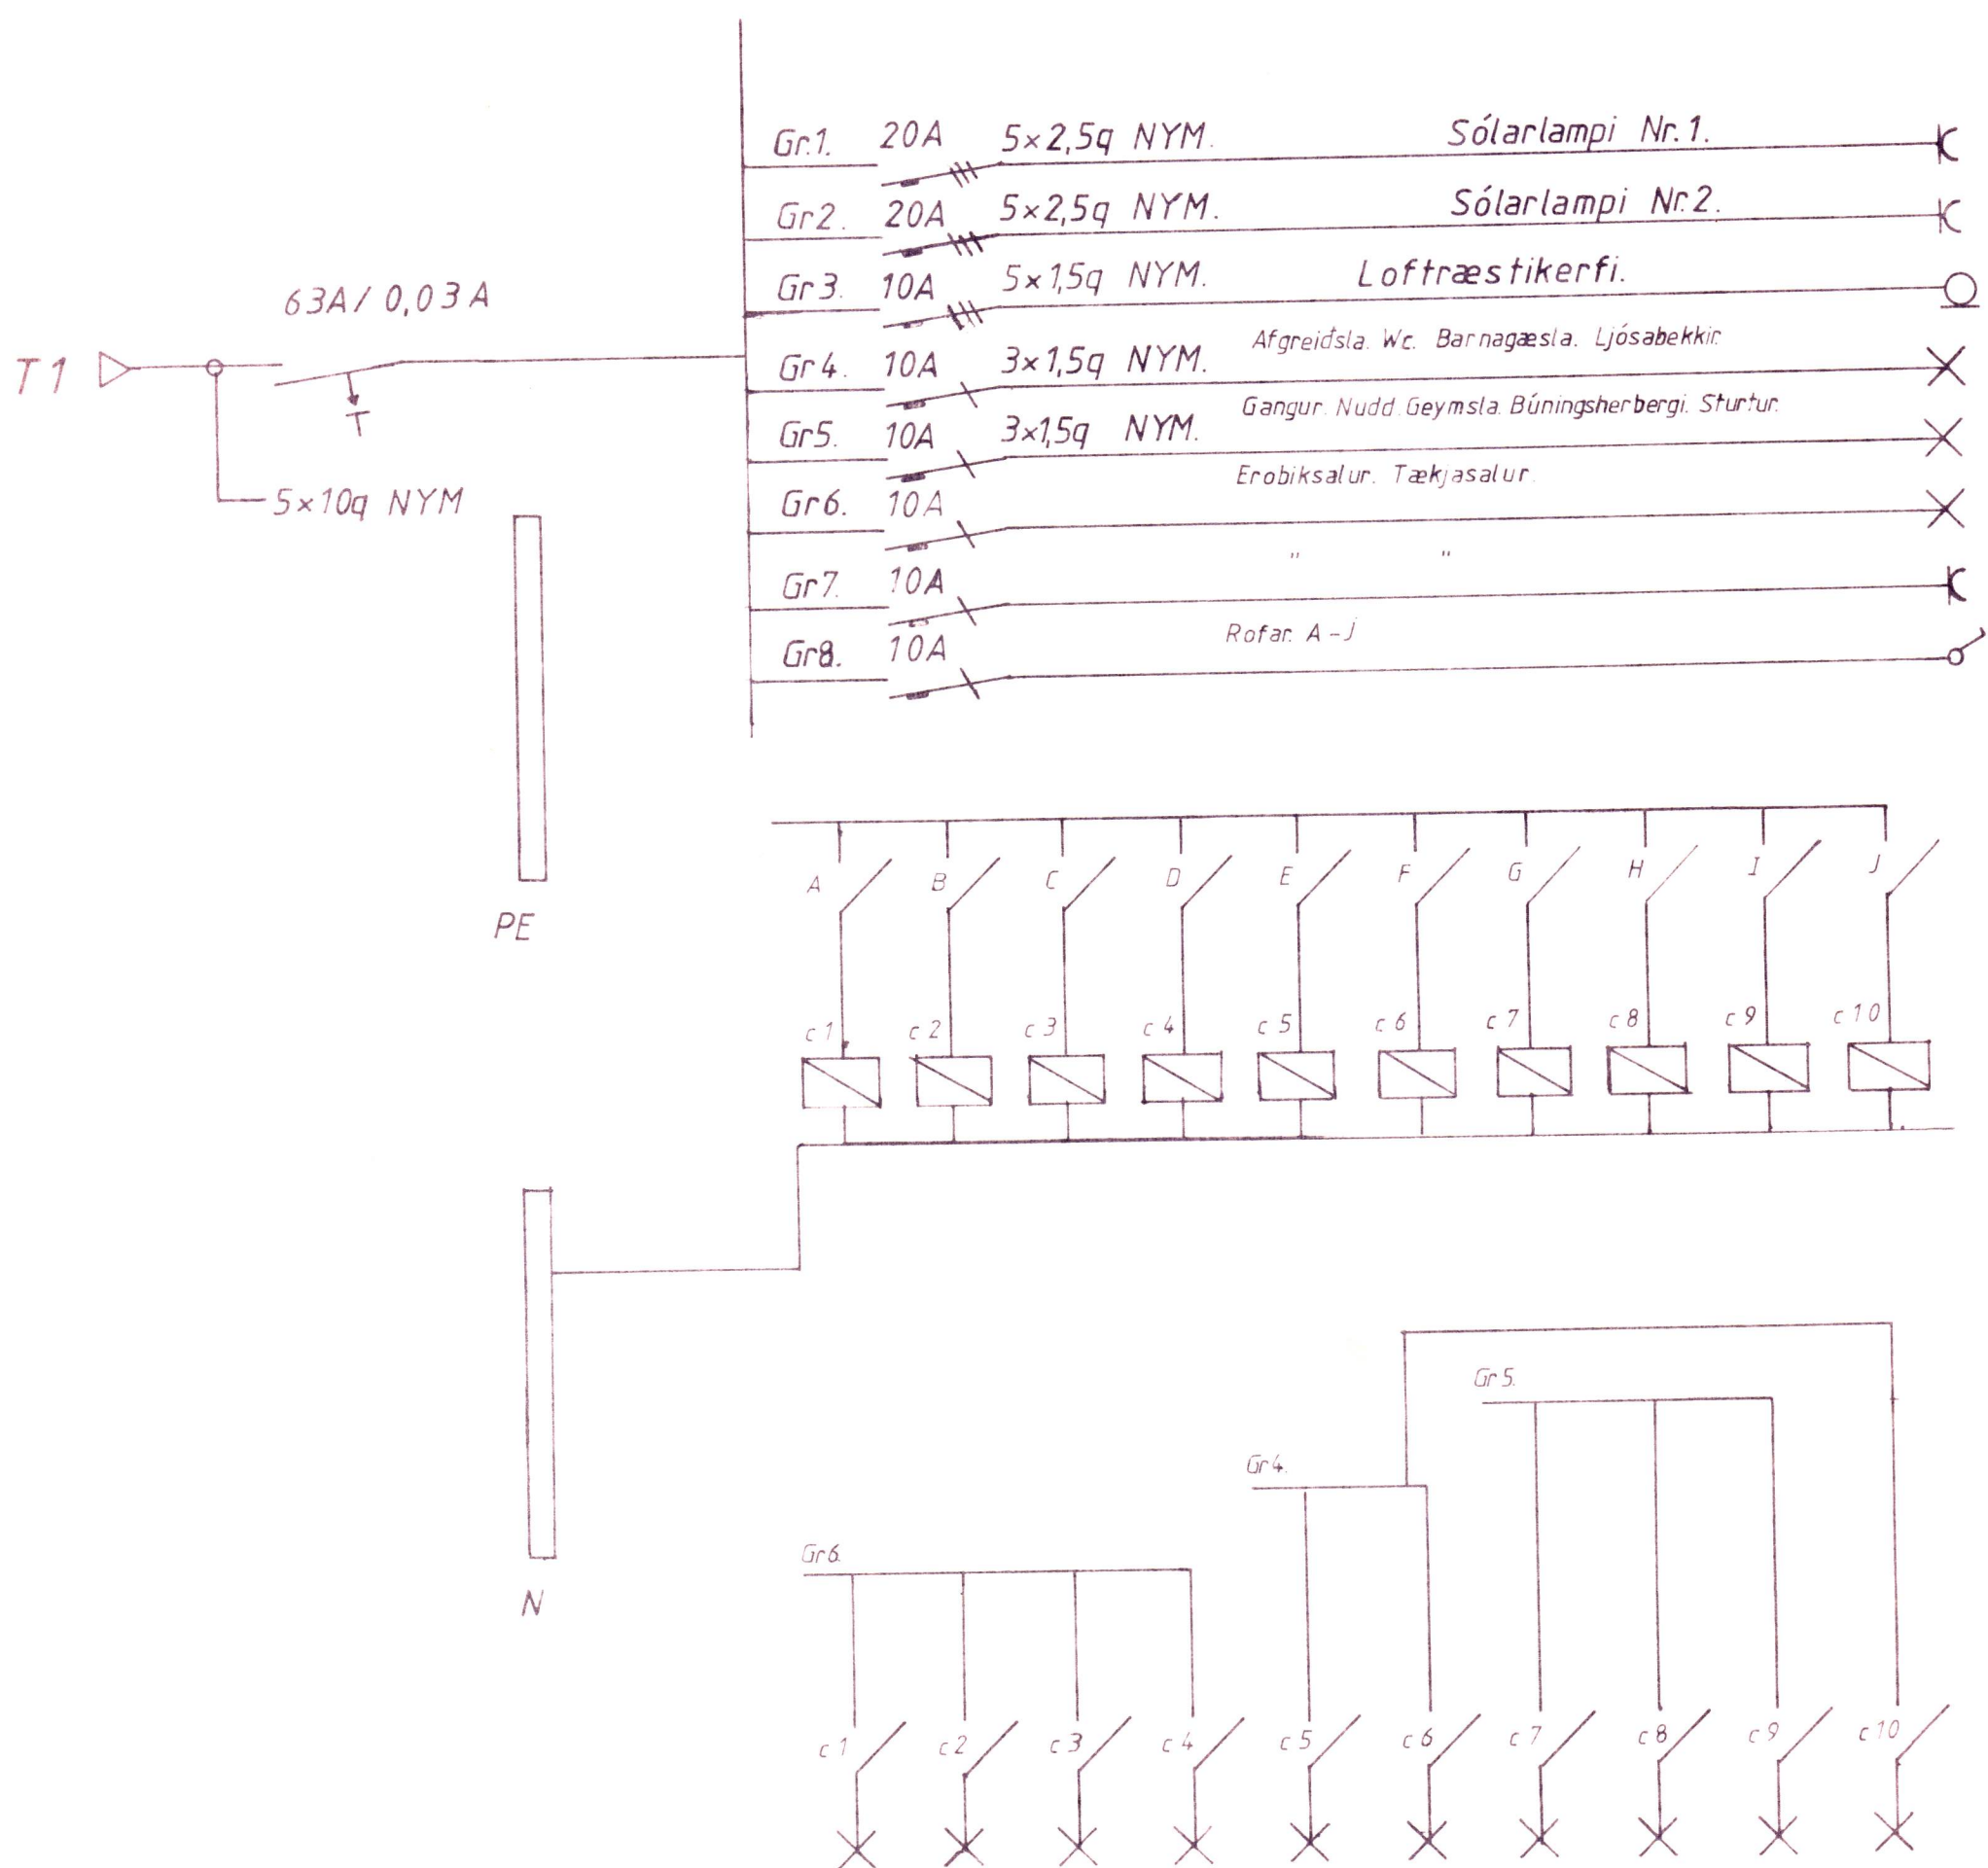

RAFLAGNIR. STANDVEGI 65.
 Hannad. teiknad. Steingrímur Svavarsson S-12749
 Mkv1: 50

23/11 1994