
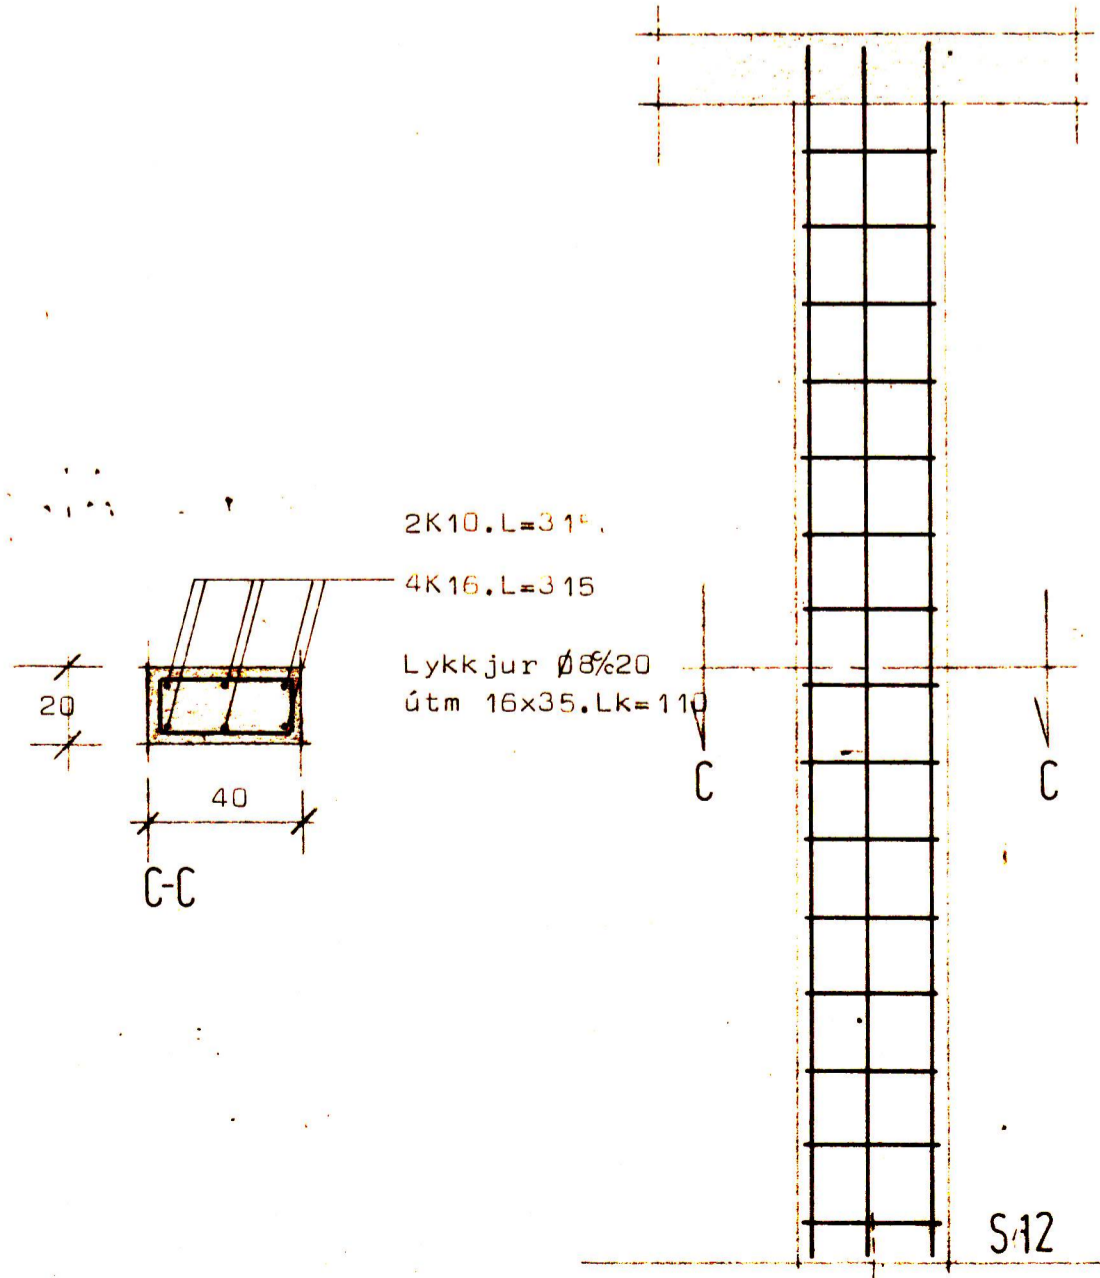
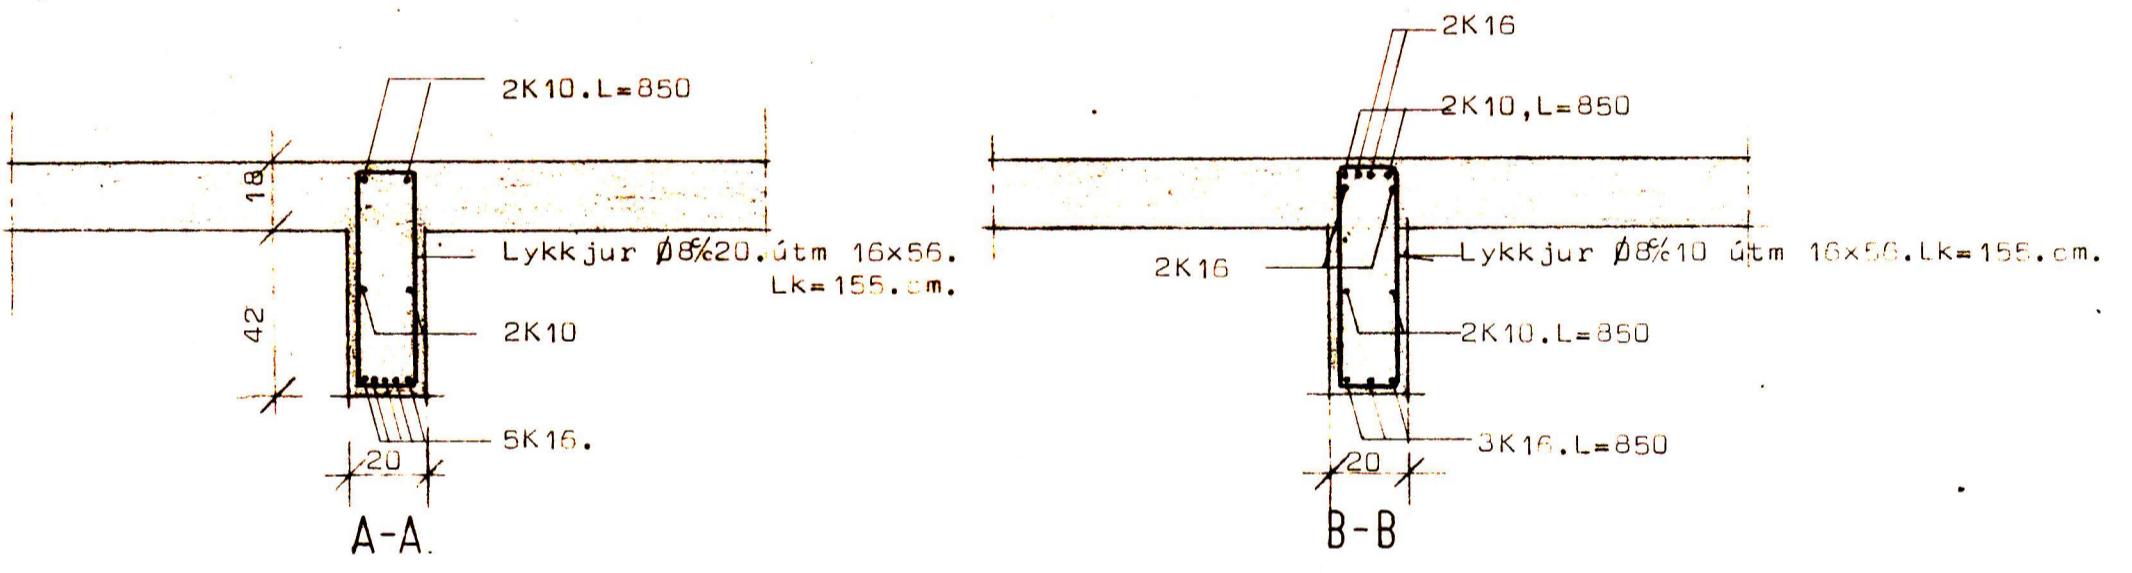


Strandvegur .. Vestmannaeyjum.

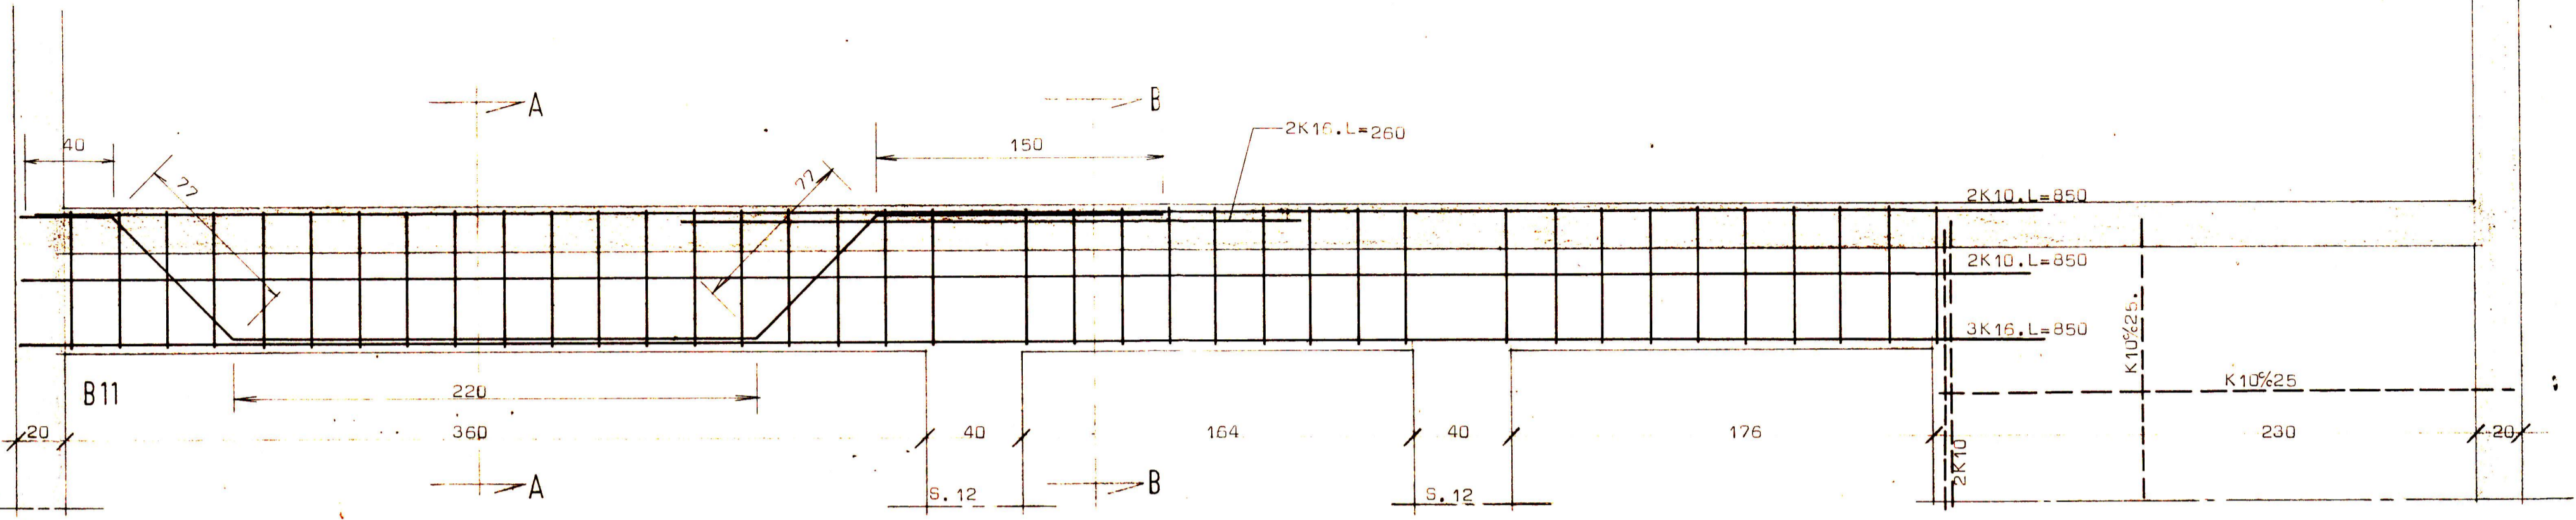

STADALHÚS S F

TEIKNISTOFA SÍÐUMÚLA 31 SÍMI 83141

VERKEFNI	DAGS.	1981.	VERK NR
Járnþent steypa.	MKV.	1:20	
	BR.		
Strandvegur: : Vestmannaeyjum.	BLAD NR	2.05	SU 56

SIGURÐUR GUÐMUNDSSON SIGURÐUR P KRISTJÁNSSON FTÍ