
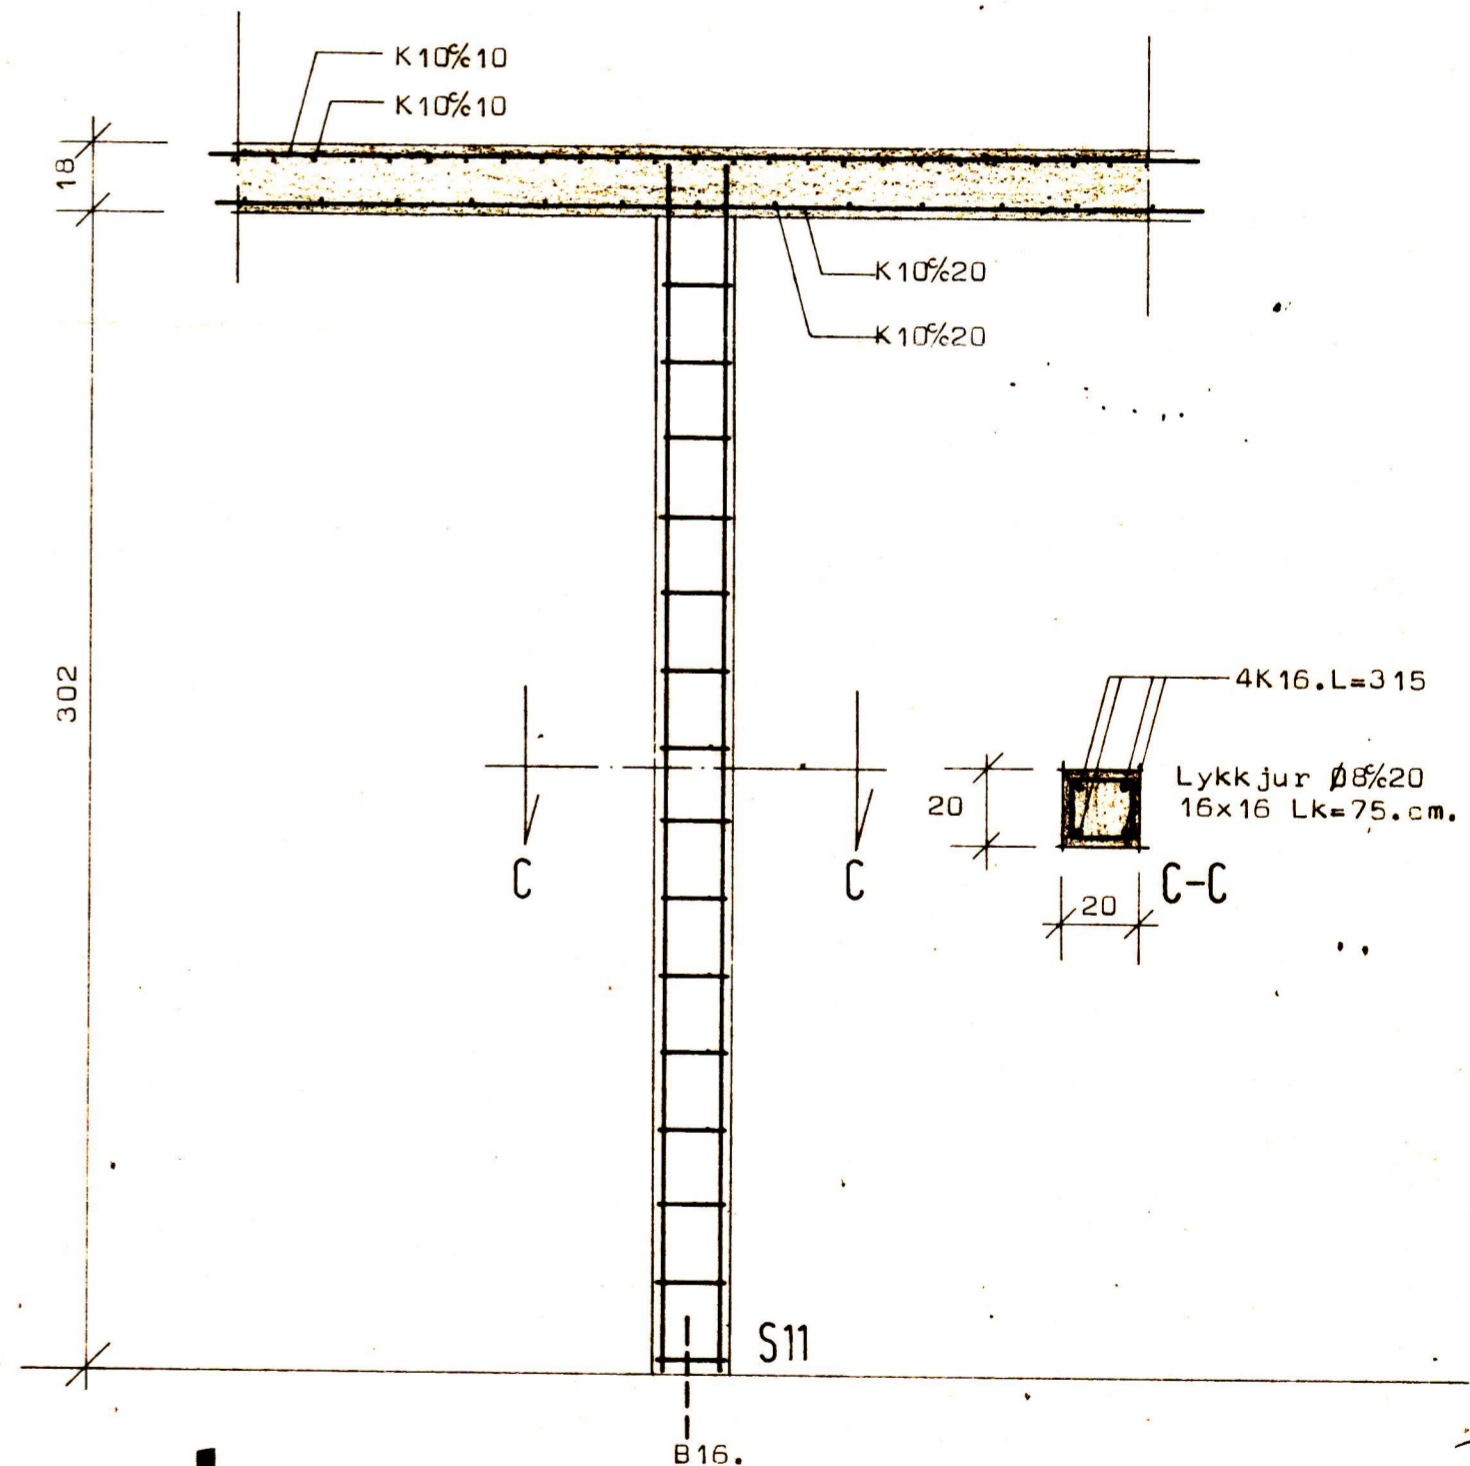
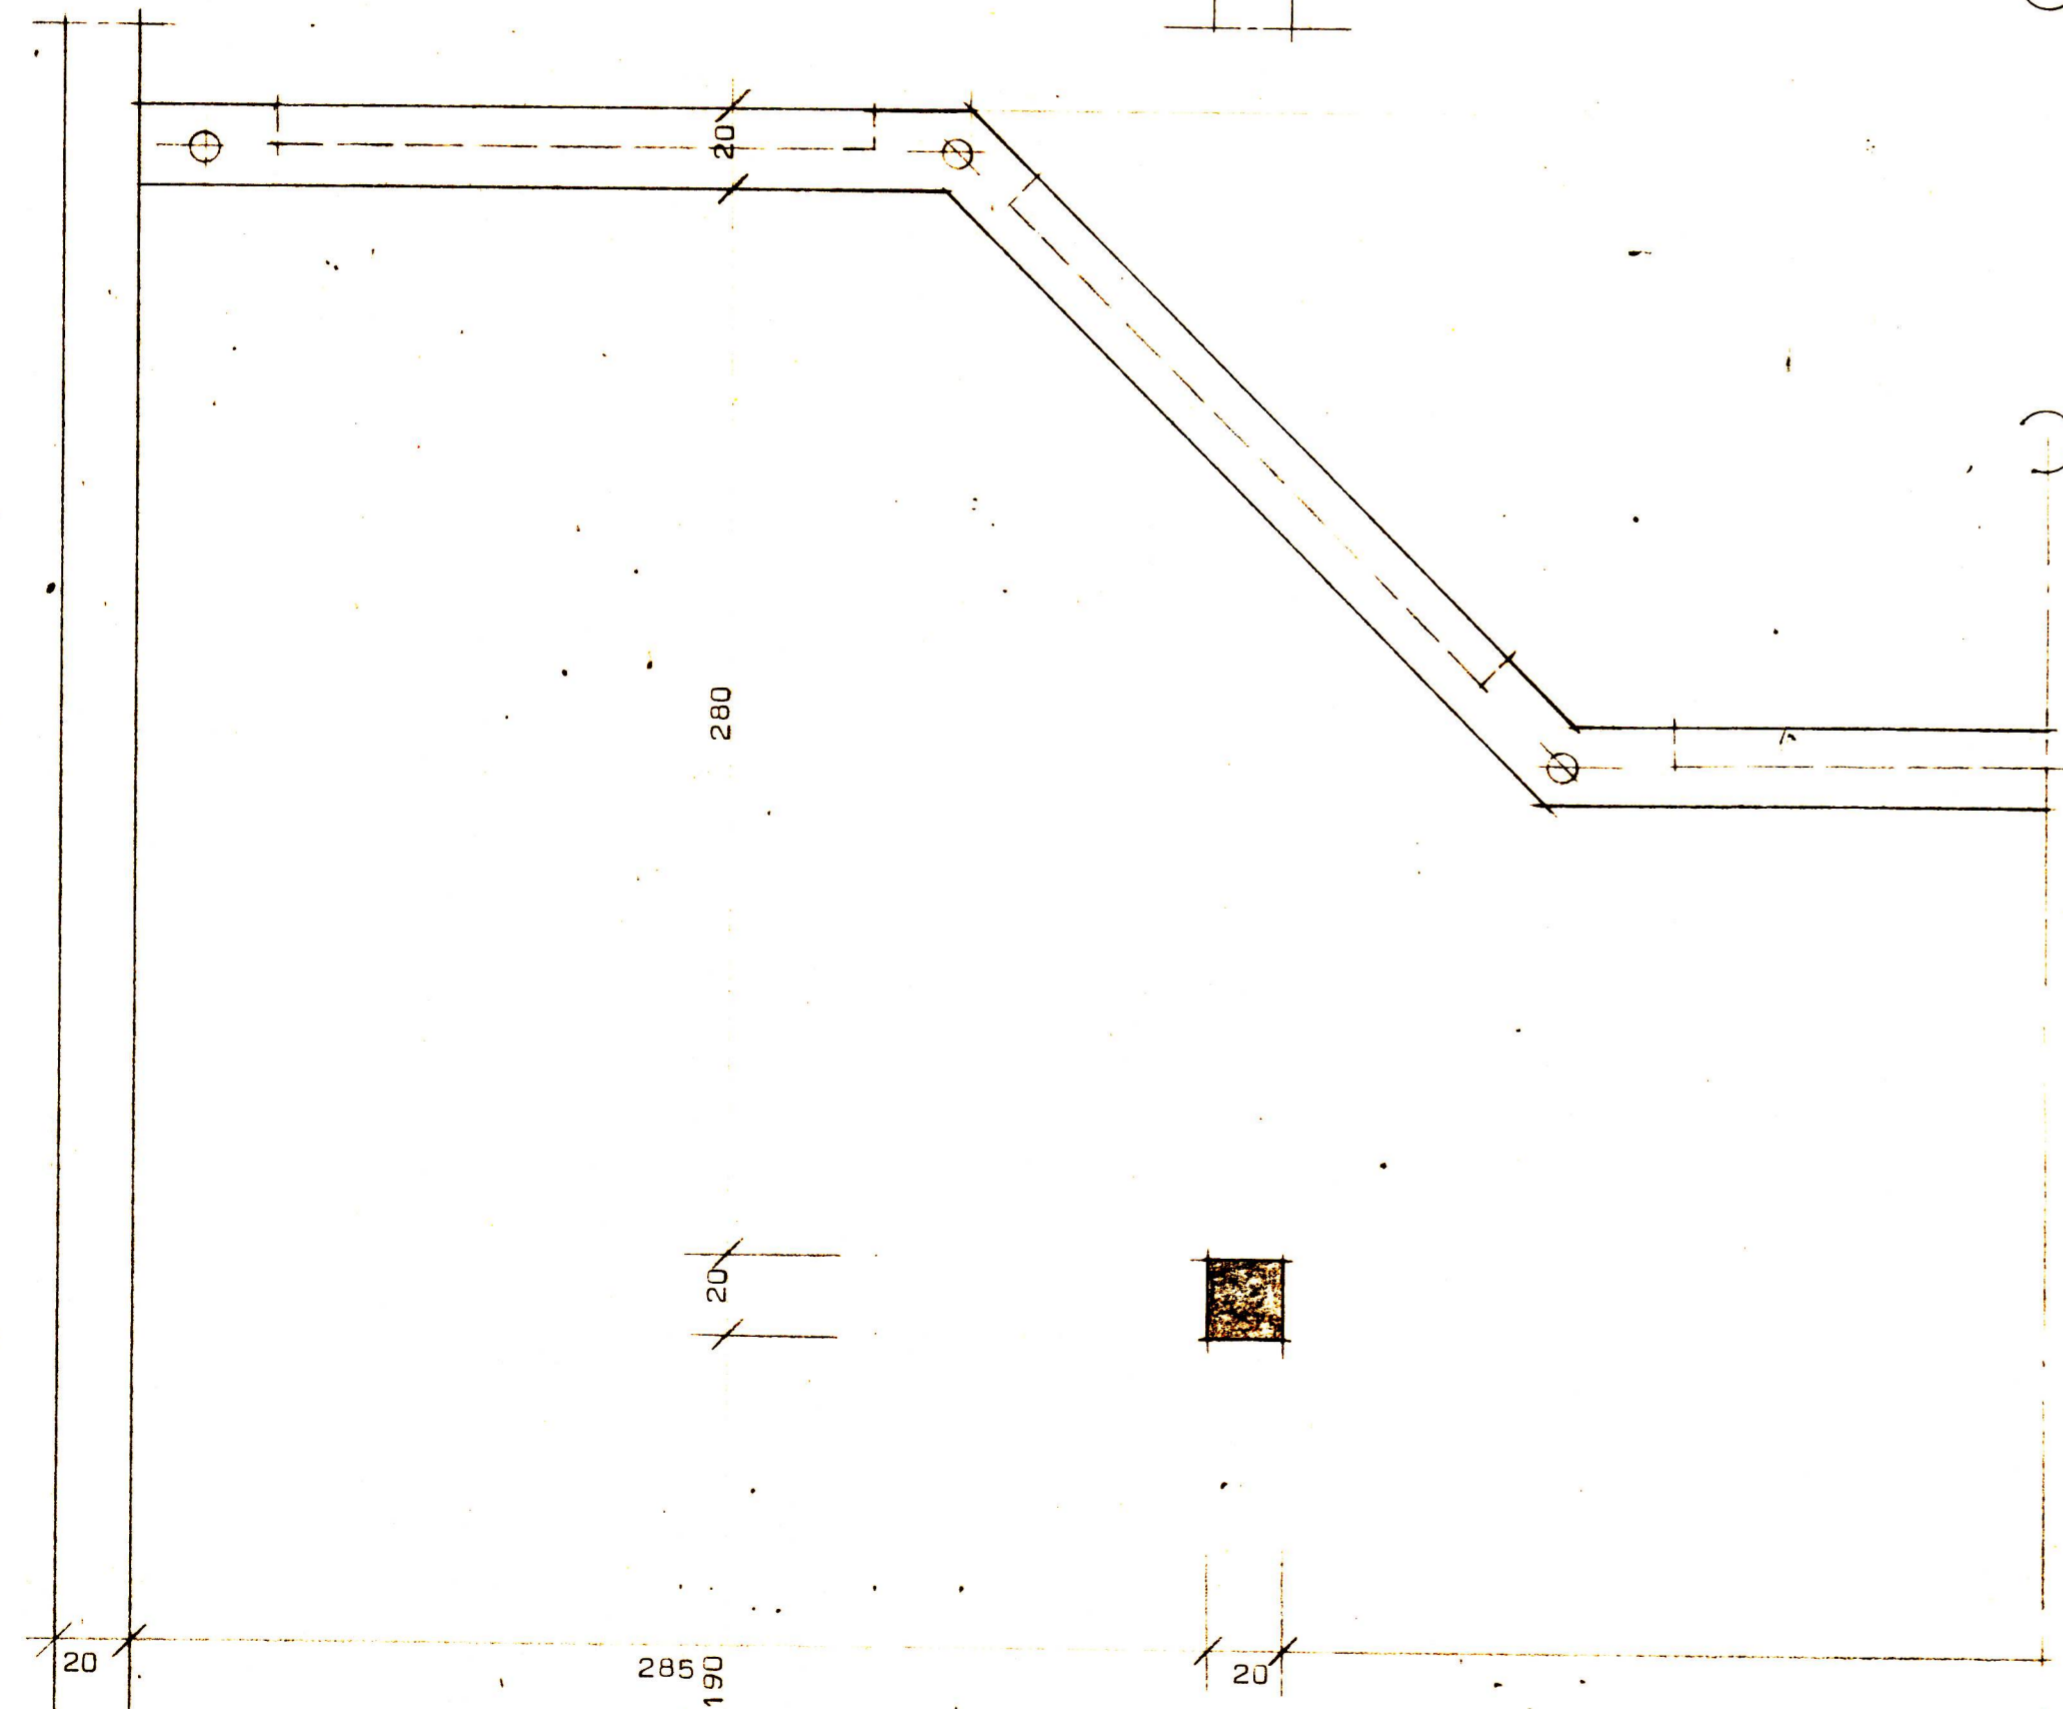
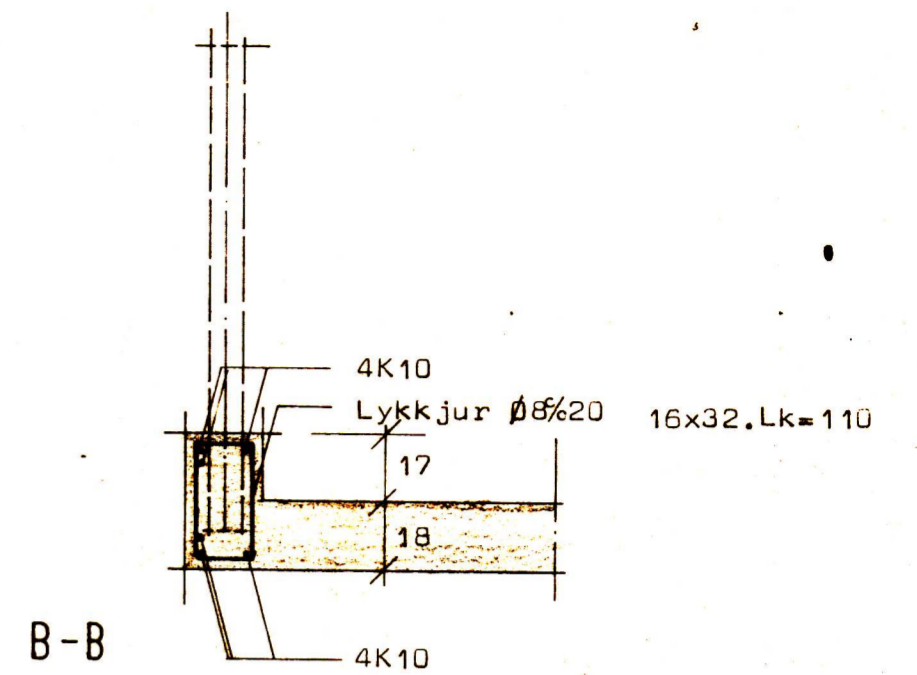
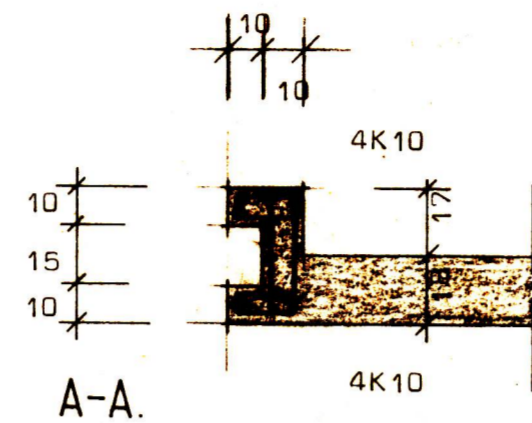


Strandvegur .. Vestmannaeyjum.

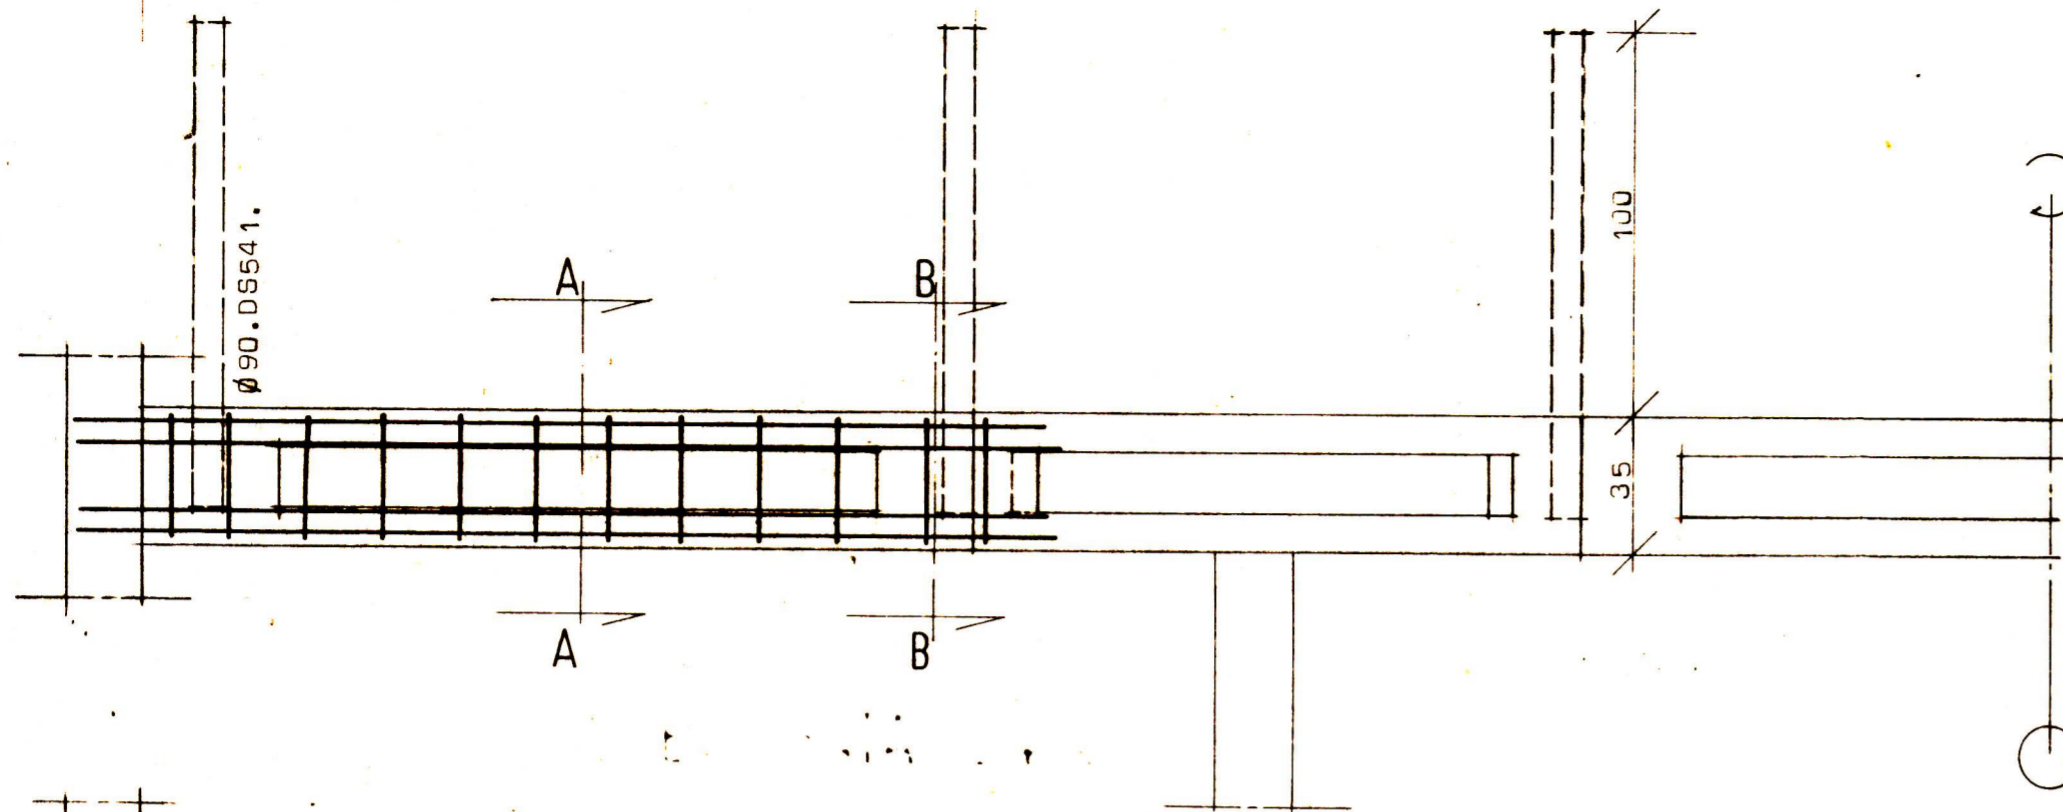

STADALHÚS T/S
 TEIKNISTOFA SÍÐUMÚLA 3I SÍMI 8314I

VERKEFNI	DAGS.	1981.	VERK NR
Járnbent steypa.	MKV.	1:20	
Strandvegur .. Vestmannaeyjum	BR.		
	BLAD NR	2,06	SU 56.

Sigurður Guðmundsson *Sigurður P. Kristjánsson*
 SIGURÐUR GUÐMUNDSSON SIGURÐUR P KRISTJÁNSSON FTFI