

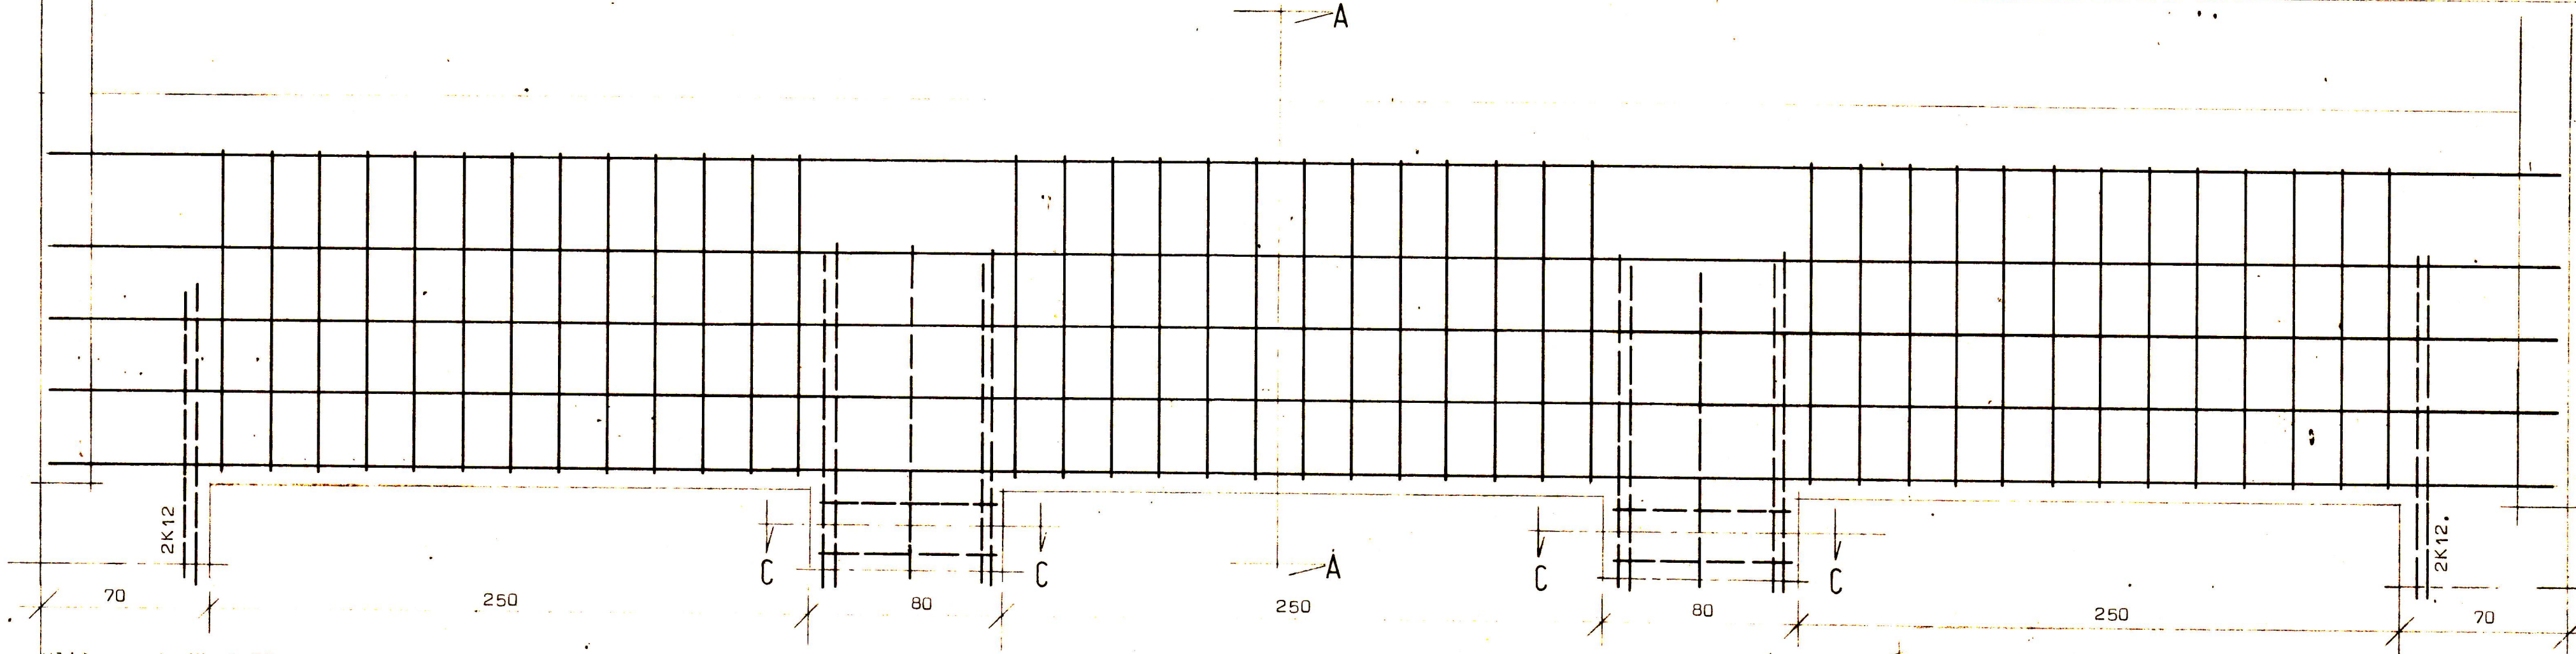
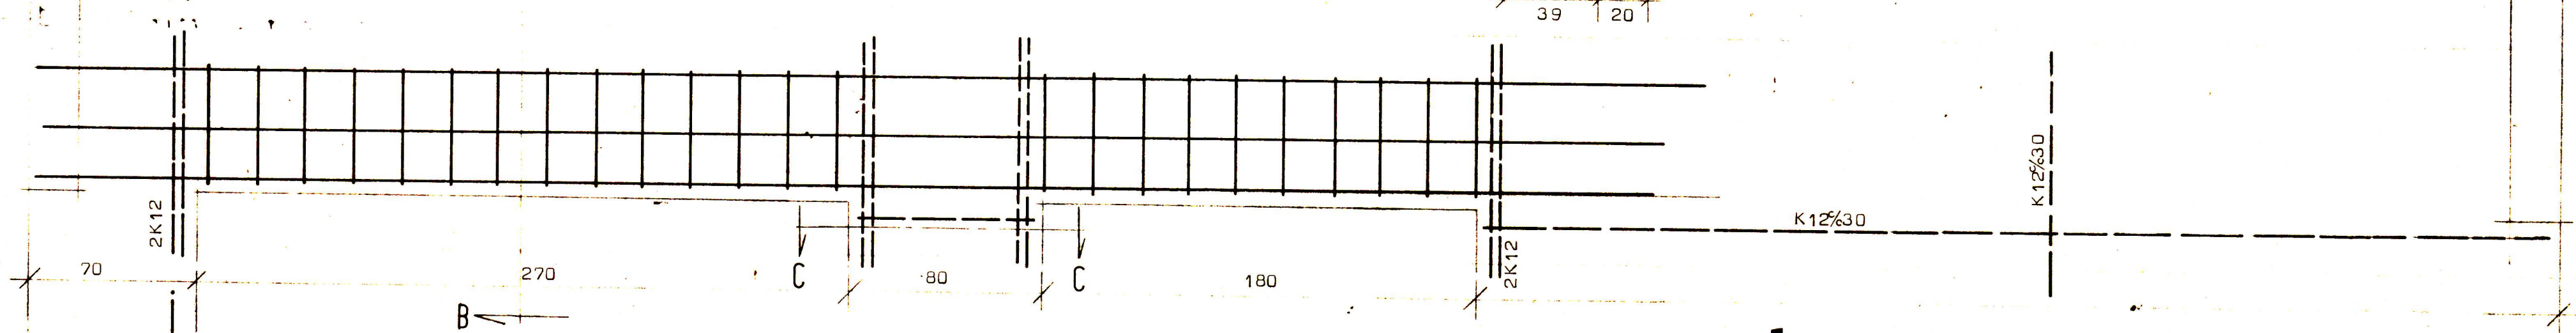
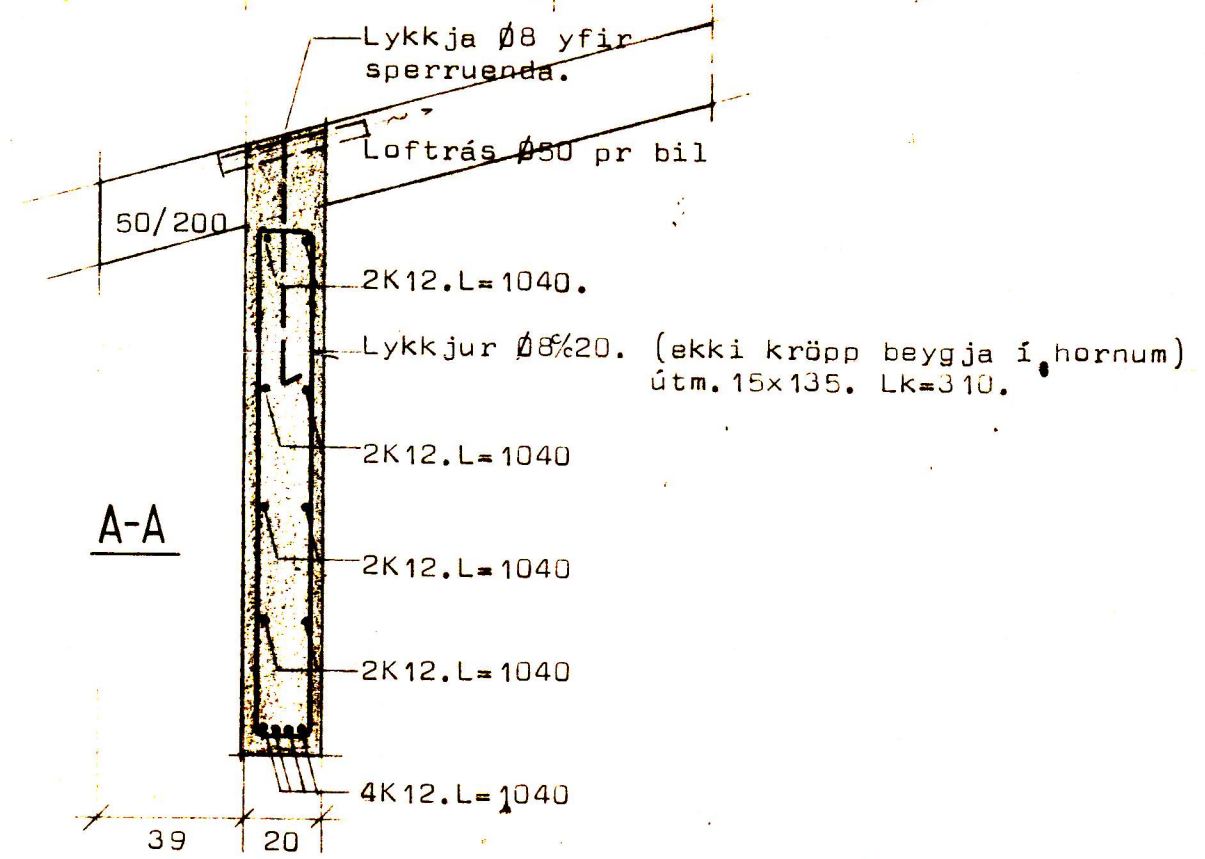


Strandvegur .. Vestmannaeyjum.

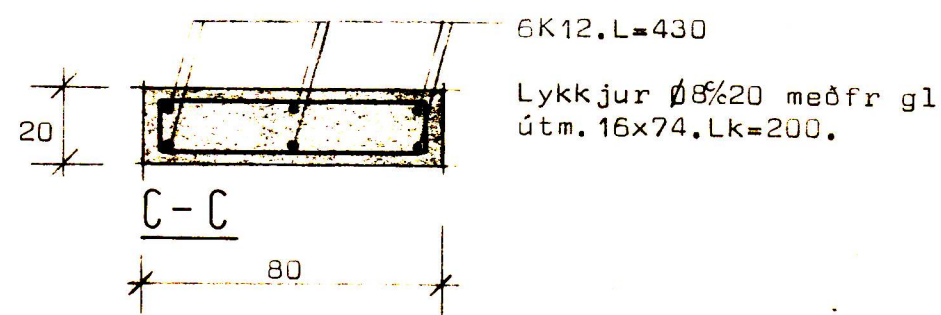

Hliðarmynd. Mk 1:20

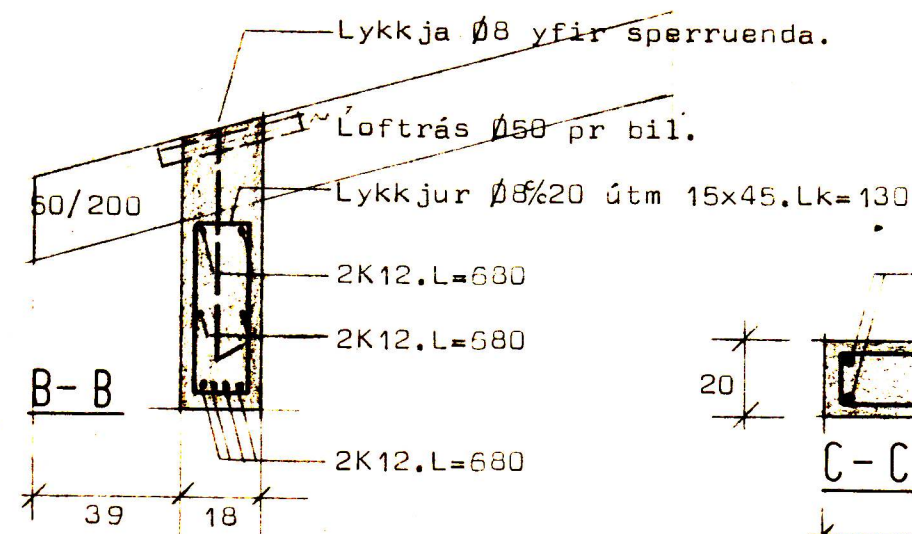

Hliðarmynd Mk 1:20

STADALHÚS SF
TEIKNISTOFA SÍÐUMÚLA 31 SÍMI 83141

| | | | |
|--------------------------------|---------|------|---------|
| VERKEFNI | DAGS. | 1981 | VERK NR |
| Járnbent steypa. | MKV. | 1:20 | |
| Strandvegur .. Vestmannaeyjum. | BR. | | |
| | BLAD NR | 2.09 | SU 56 |

Sigurður Guðmundsson *Sigurður P. Kristjánsson*
SIGURÐUR GUÐMUNDSSON SIGURÐUR P. KRISTJÁNSSON FTFÍ