



LANGSNID C-C 1:50

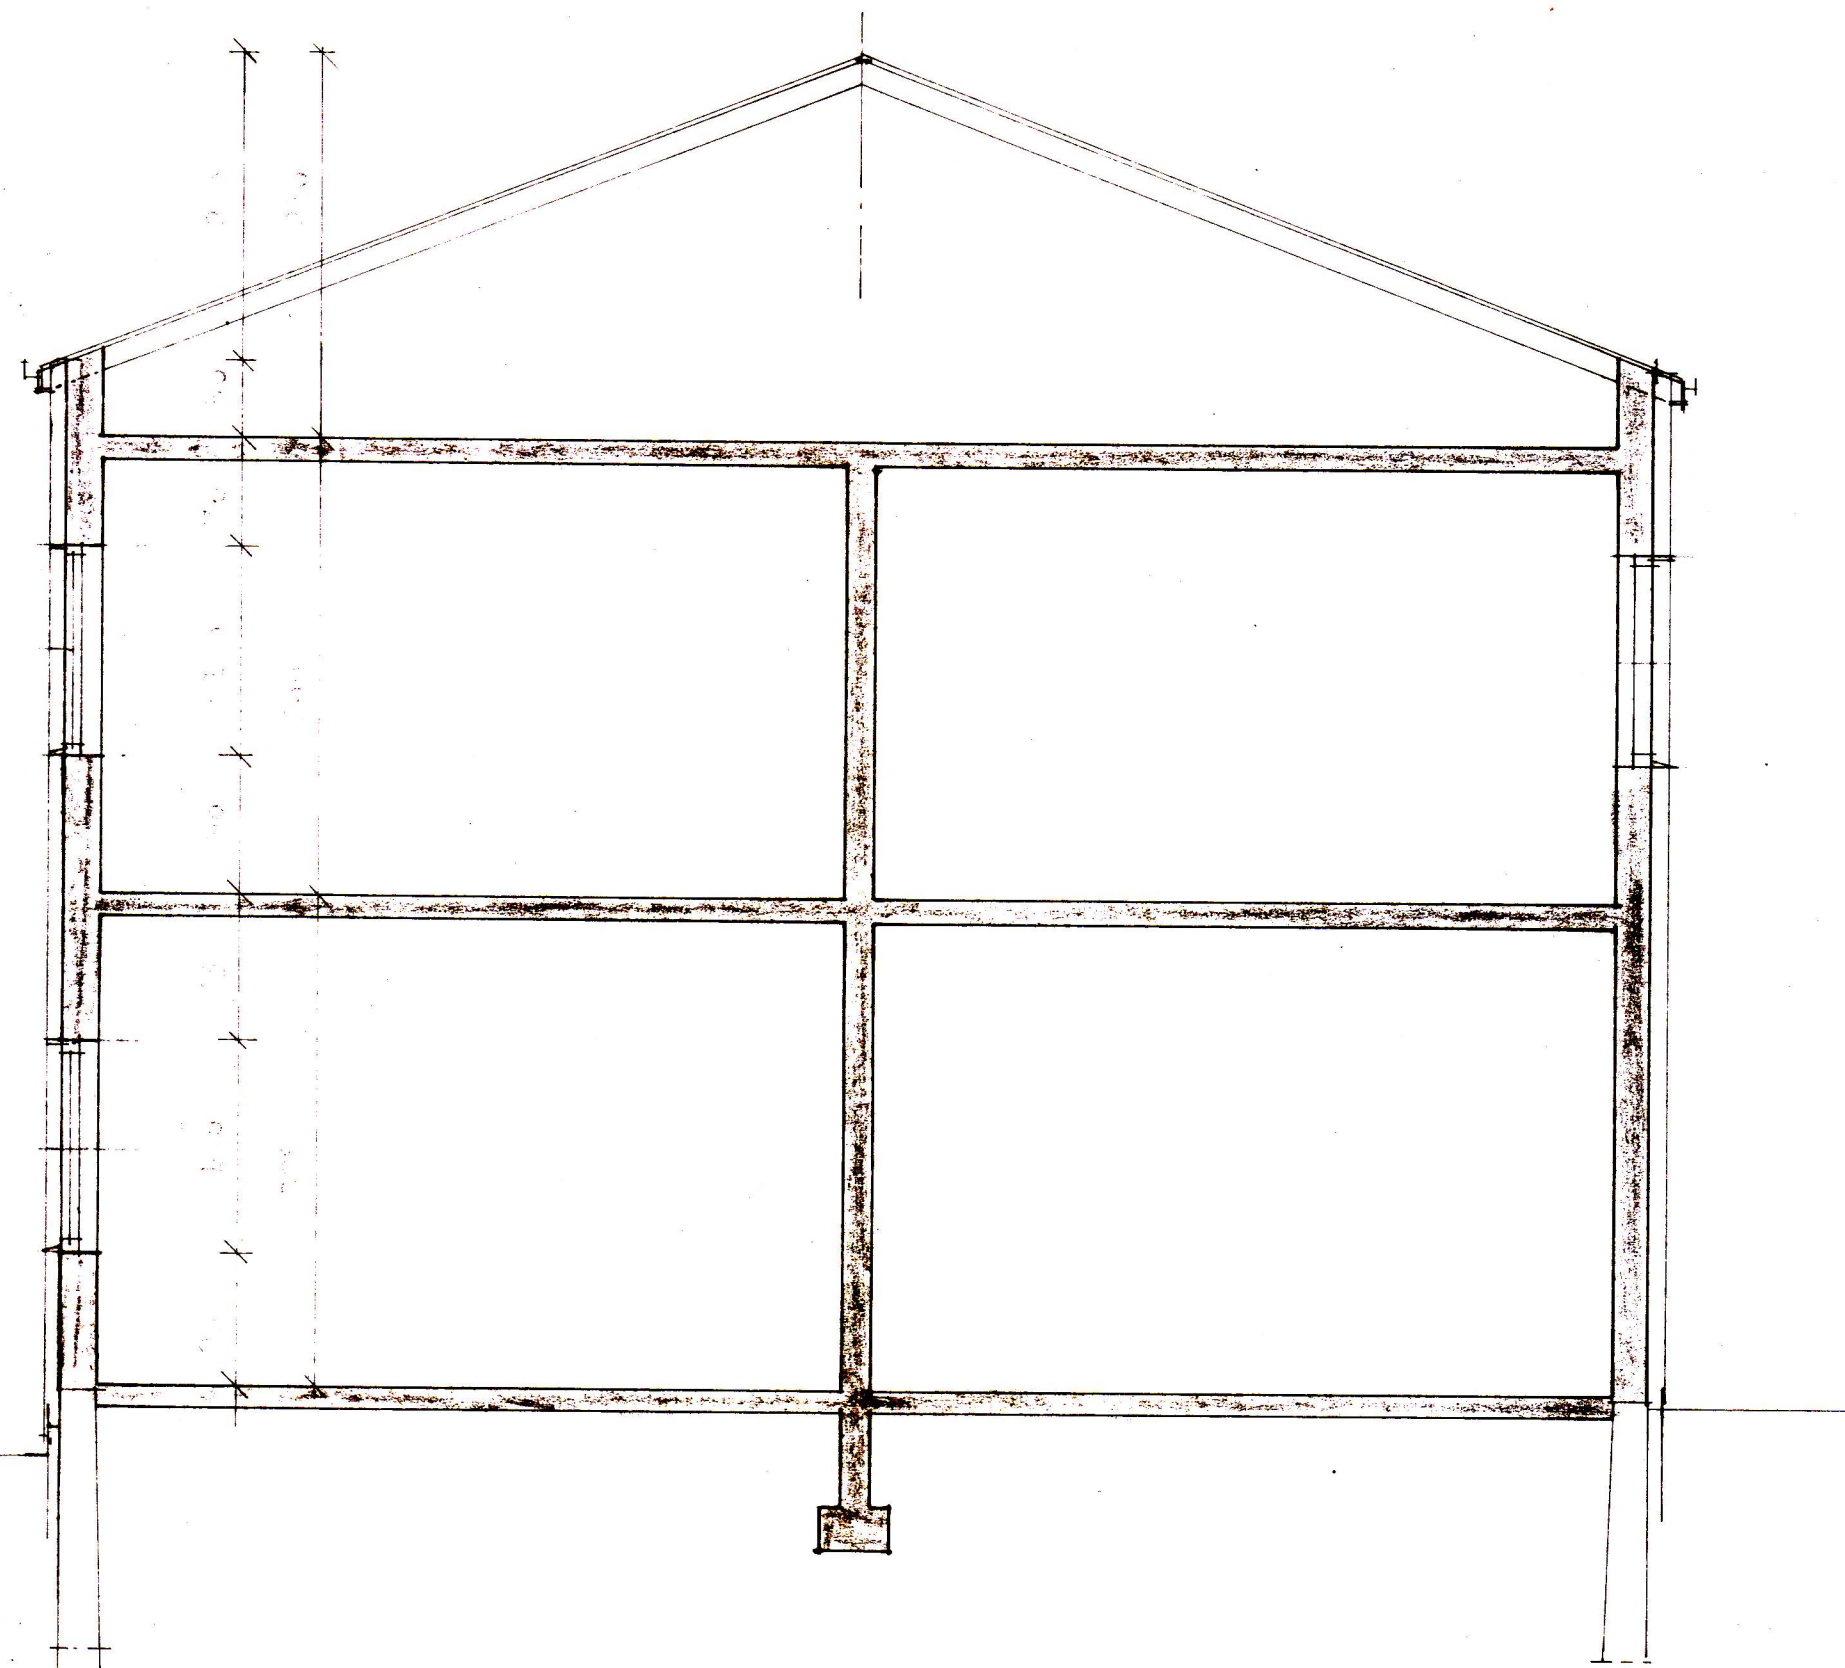

PVERSNID D-D 1:50

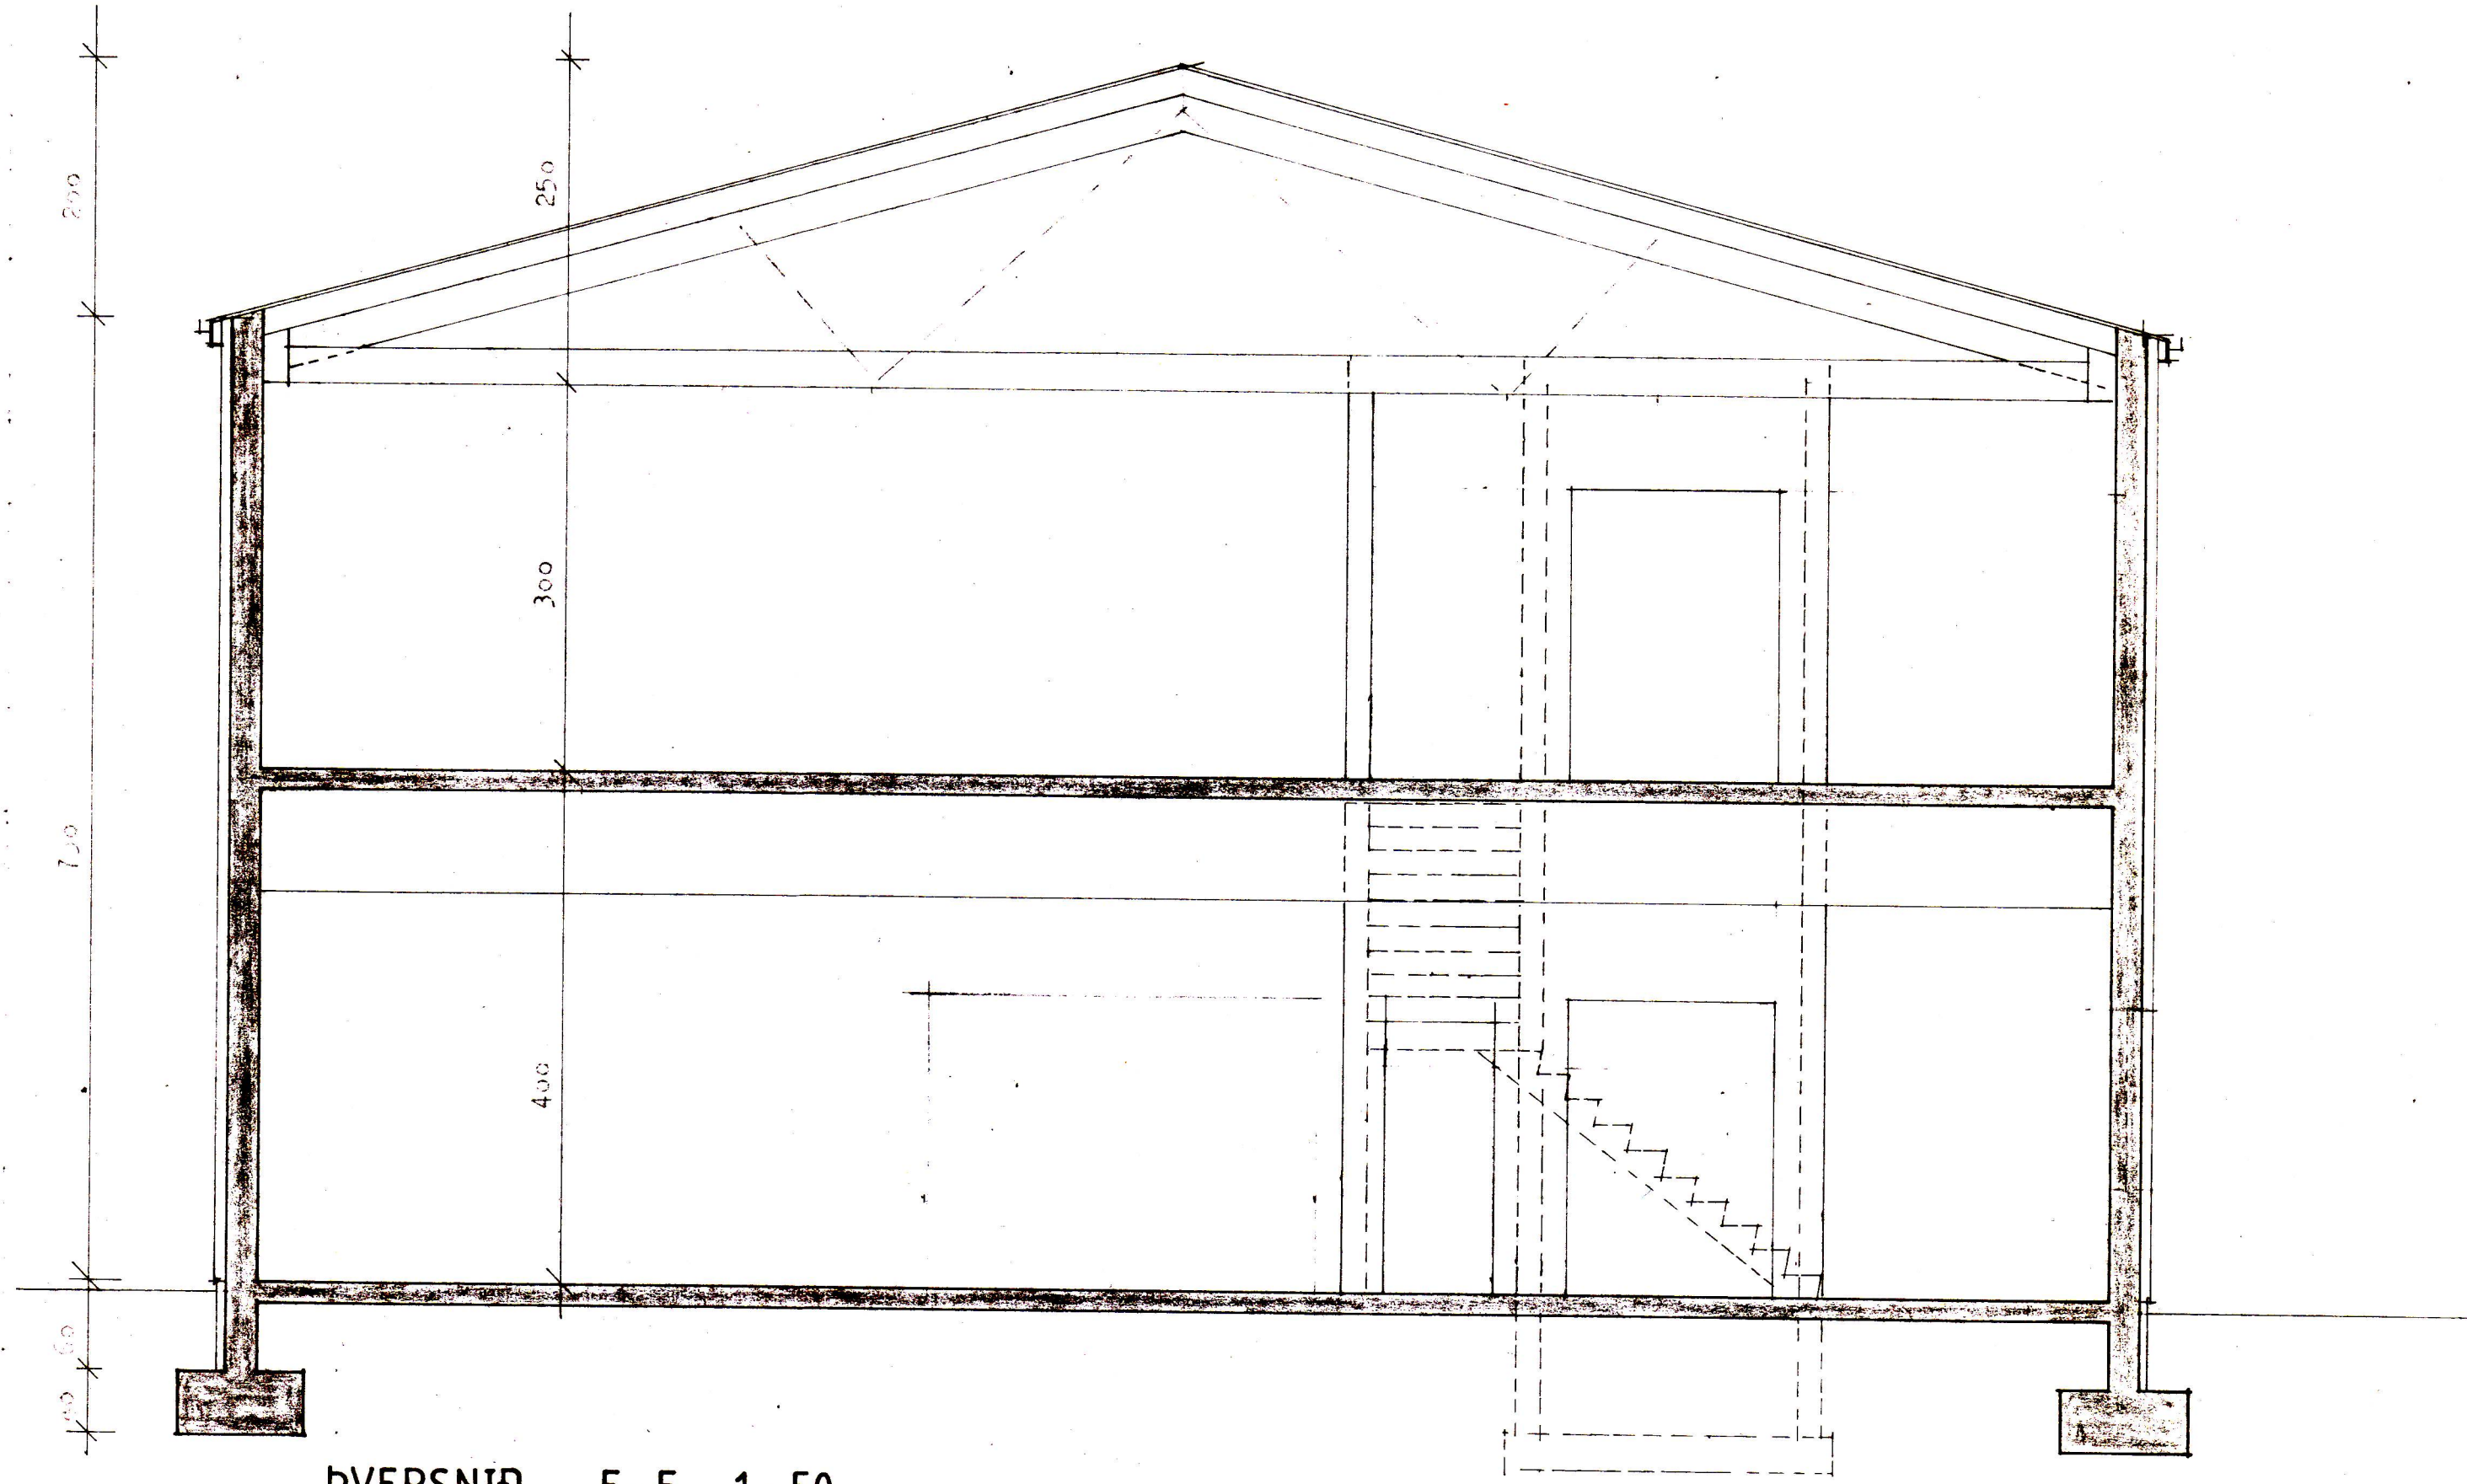

PVERSNID E-E 1:50

F		VERK
E		Strojavagnur 01 - 101 Vestmannaeyjum
D		Villuvagnur
C		Iverall-Lögnun
B		
A		
BR.	DAGS.	BREYTING
		TEIKN. NR. 01 AF 1709
PALL ZOPHONIASON BYGGINGATEKNIFRÆÐINGUR KIRKJUVEGI 23 98-2711 900 VESTMANNAEYJUM		HANNAD P. TEIKNAD KVARDI 1:50 DAGS 6. ágúst 1987