





Gluggi G 1 1:20 3 stk.

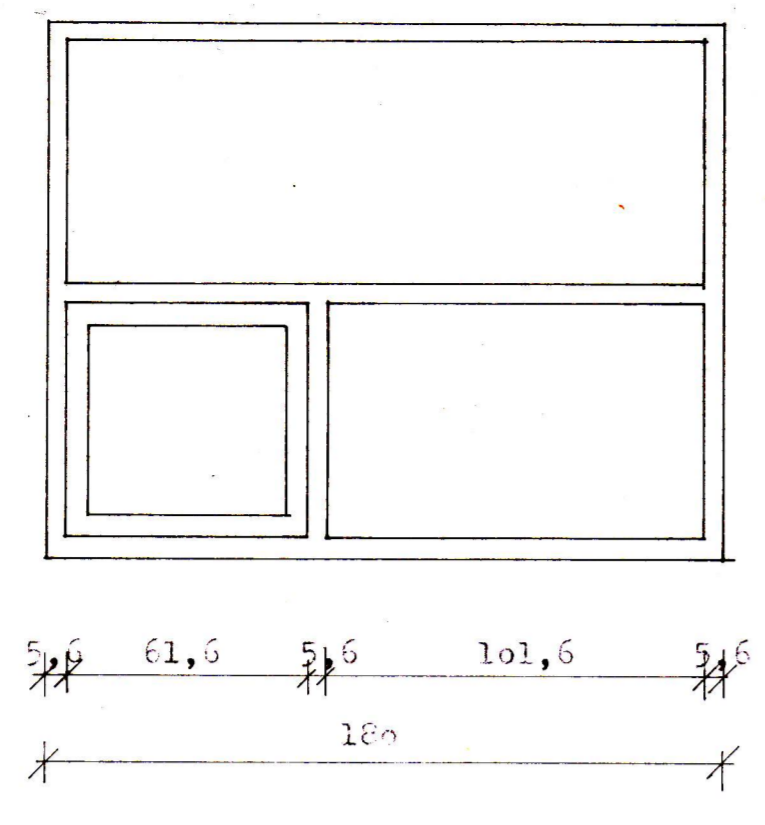


Gluggi G 2 1:20 3 stk.

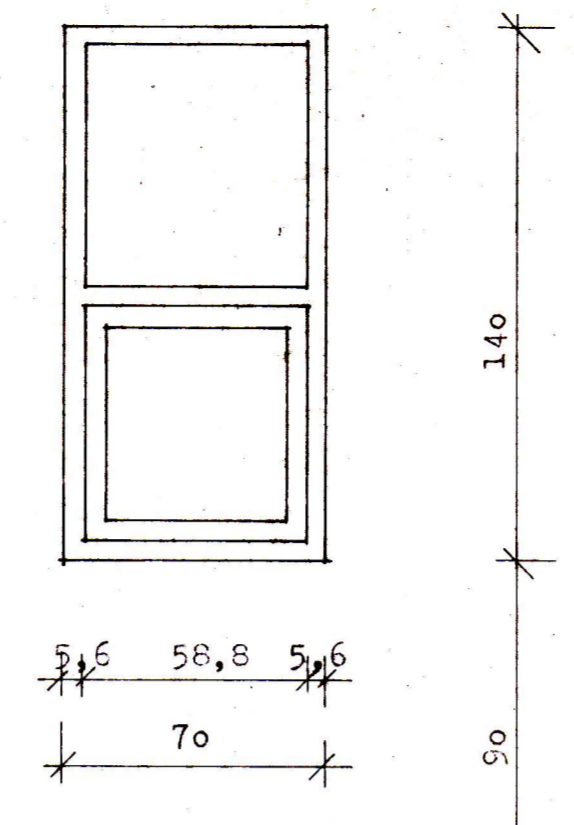



Gluggi G 3 1:20 3 stk.

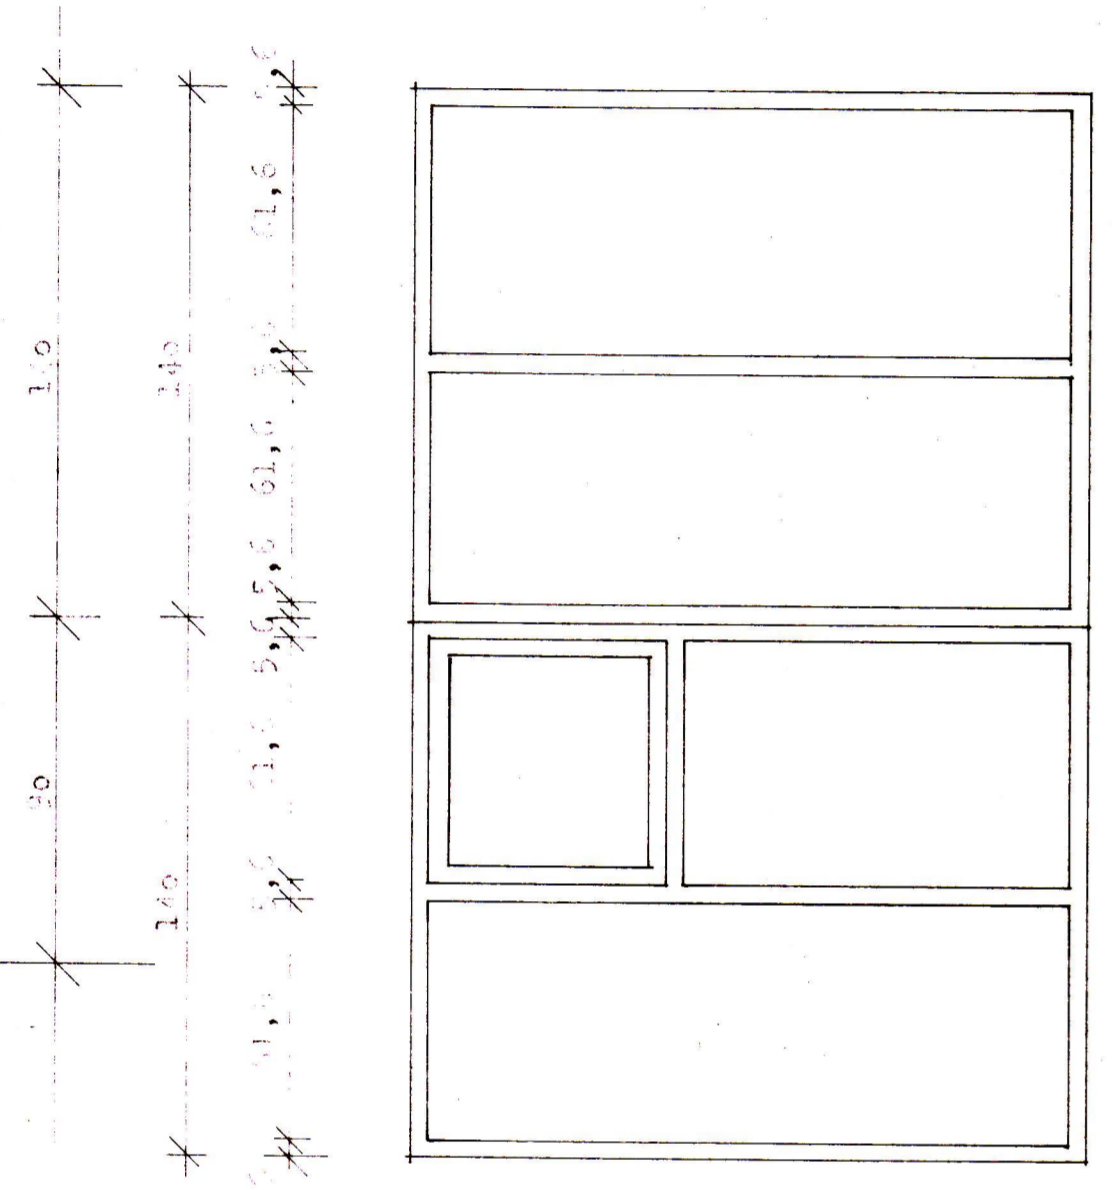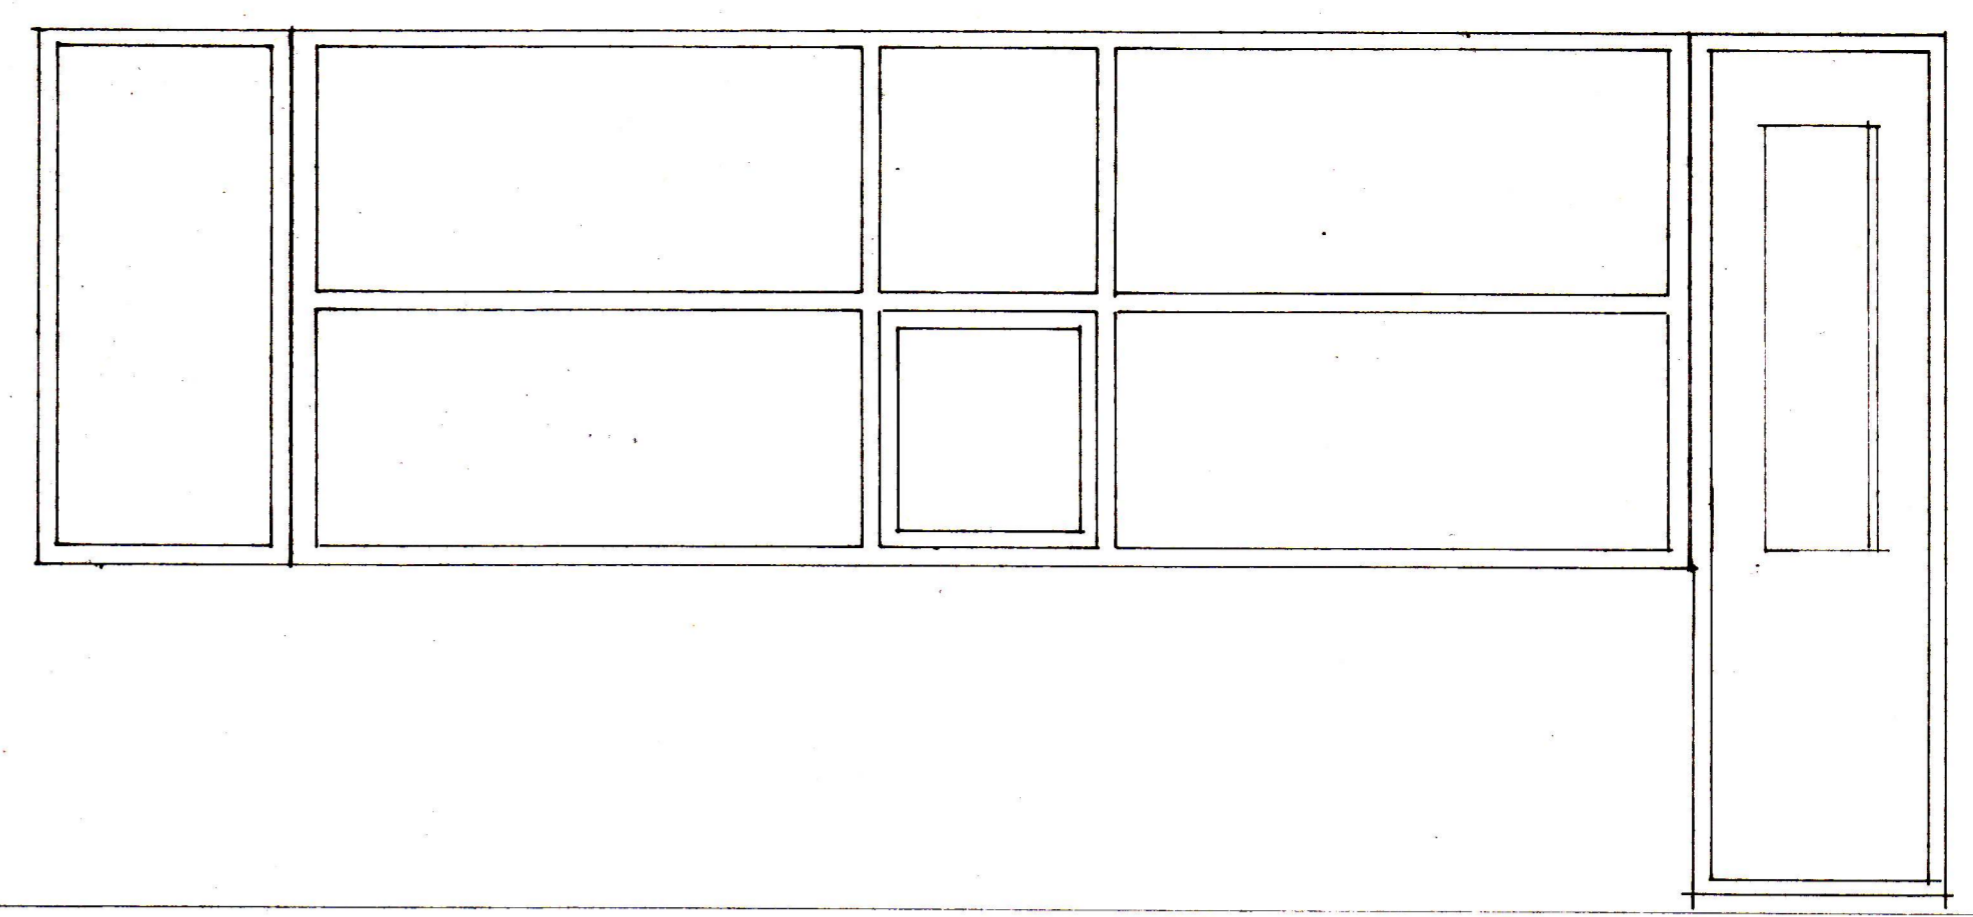


Gluggi G 5 1:20 1 stk.

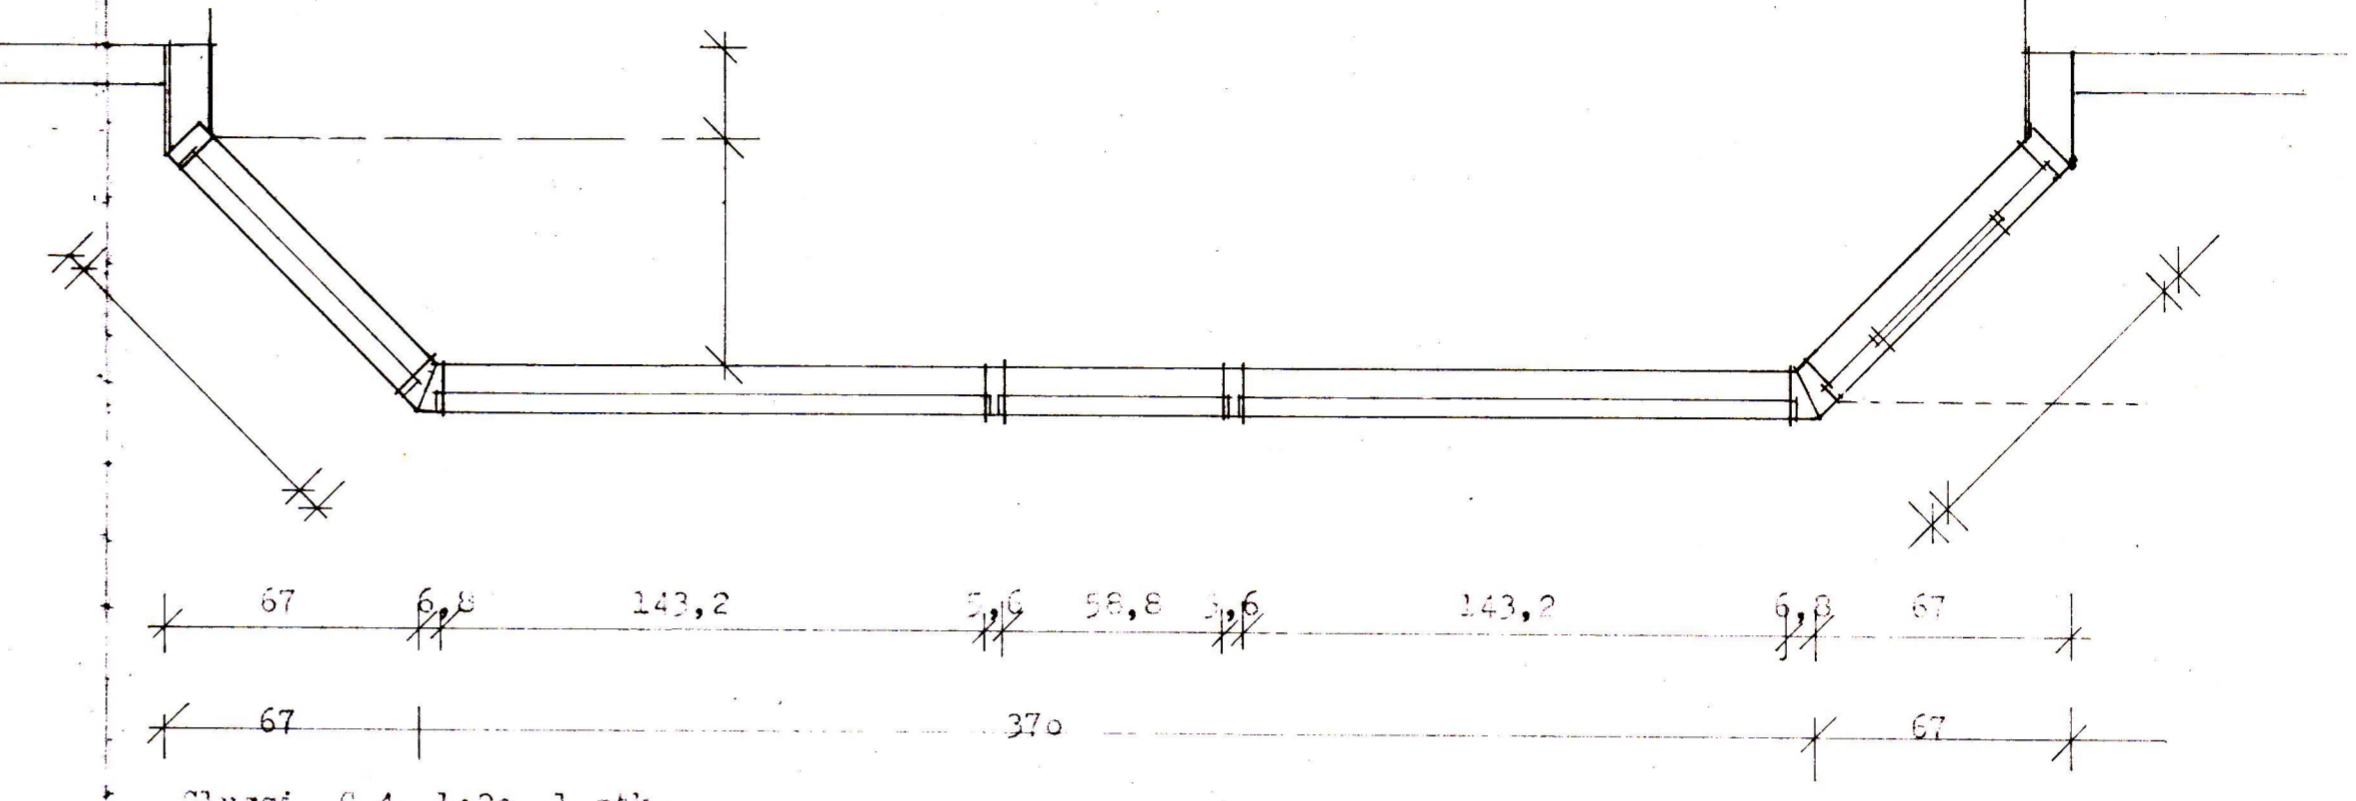


Gluggi G 4 1:20 1 stk.

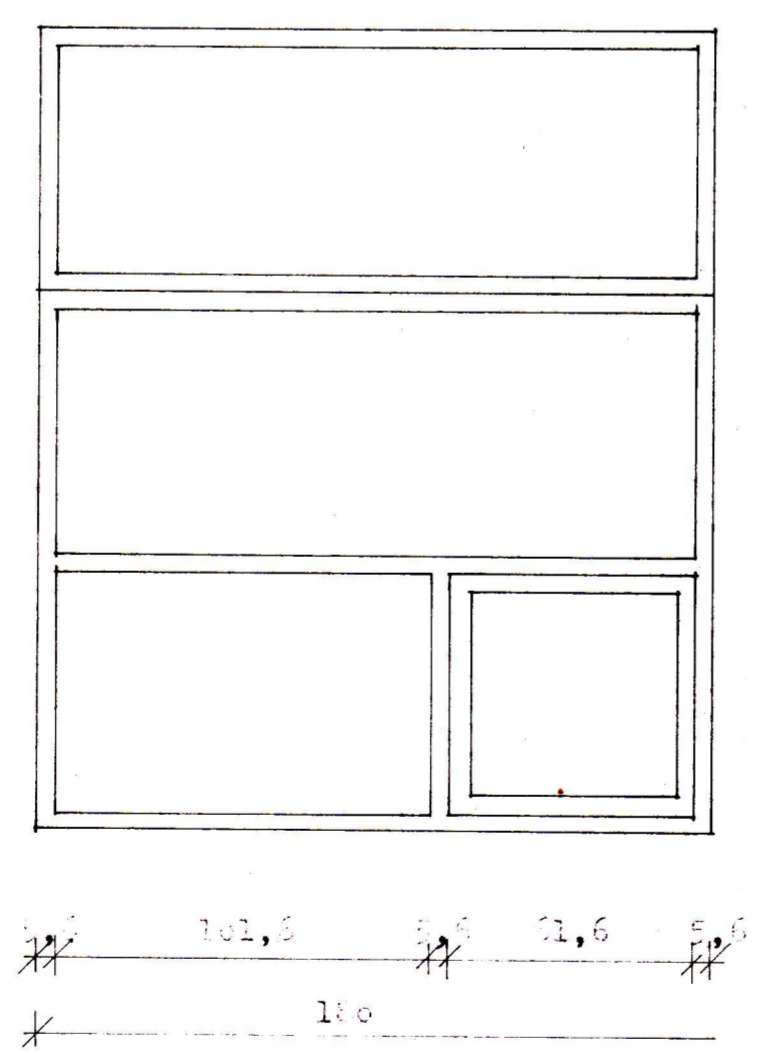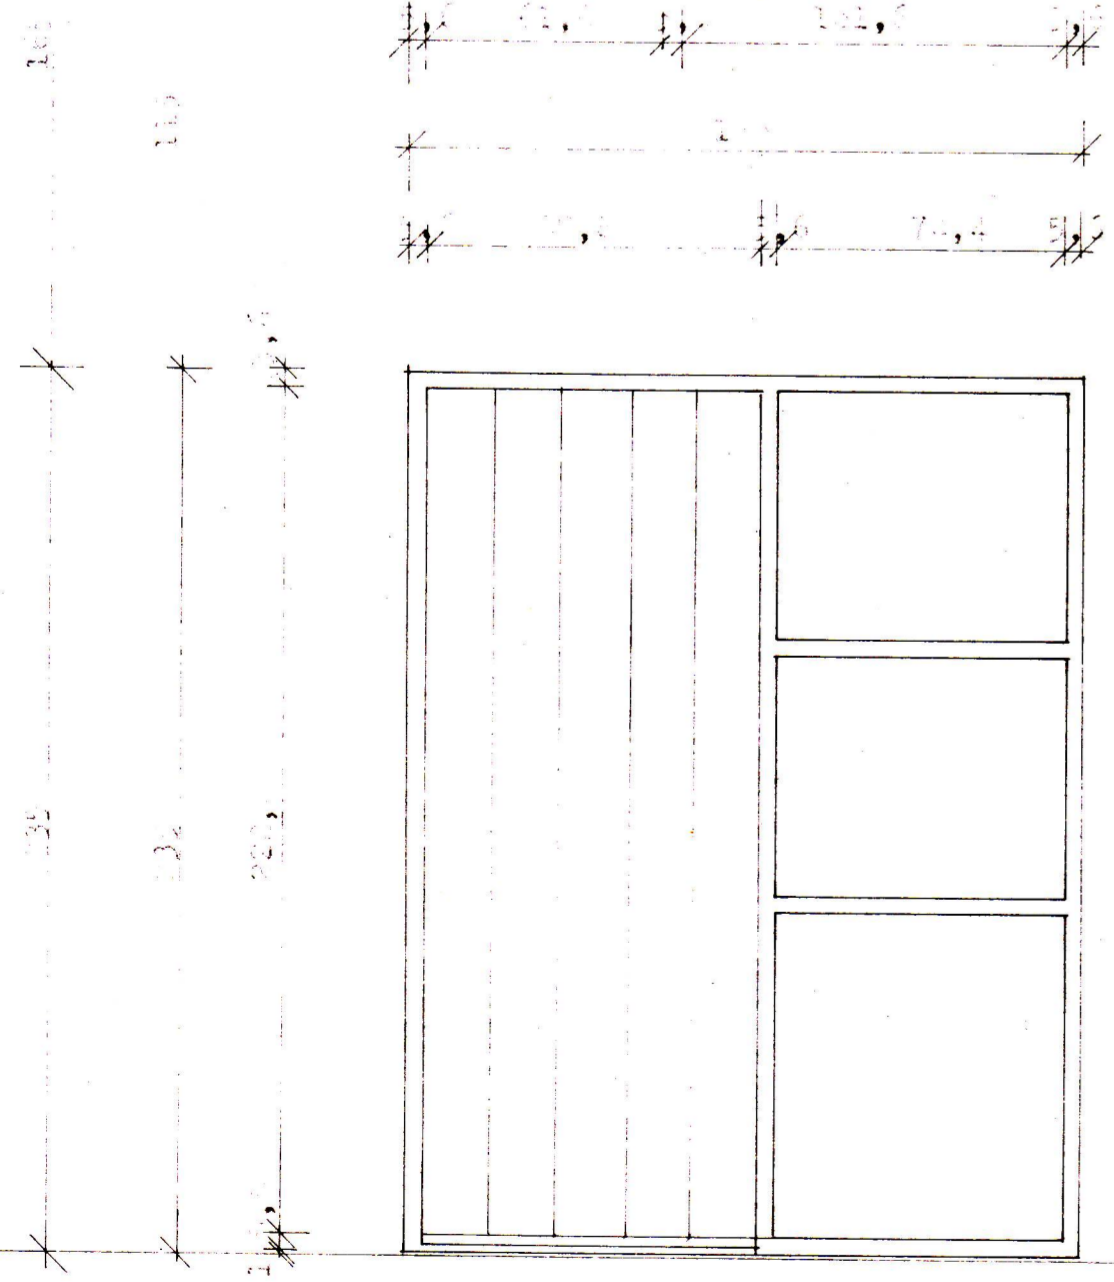


Gluggi G 7 1:20

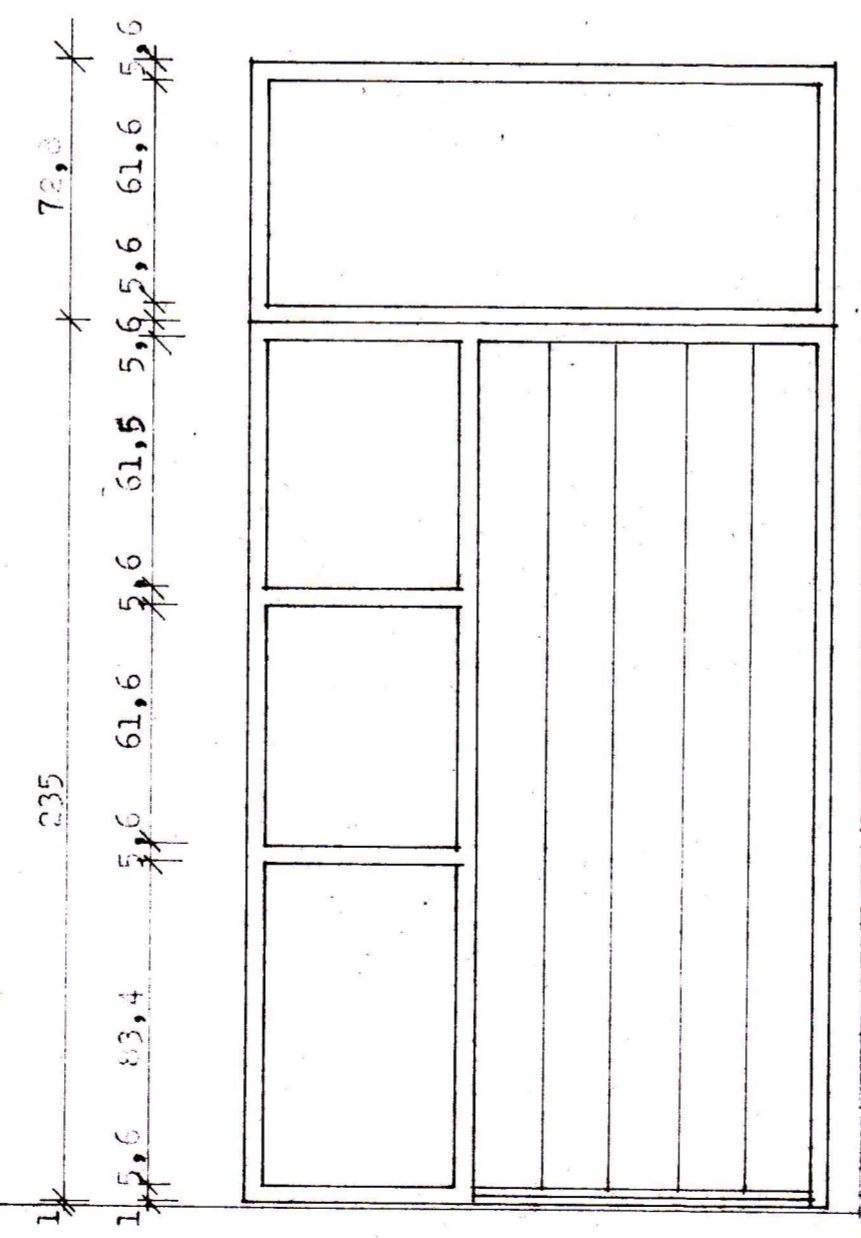



Hurð H 2 1:20

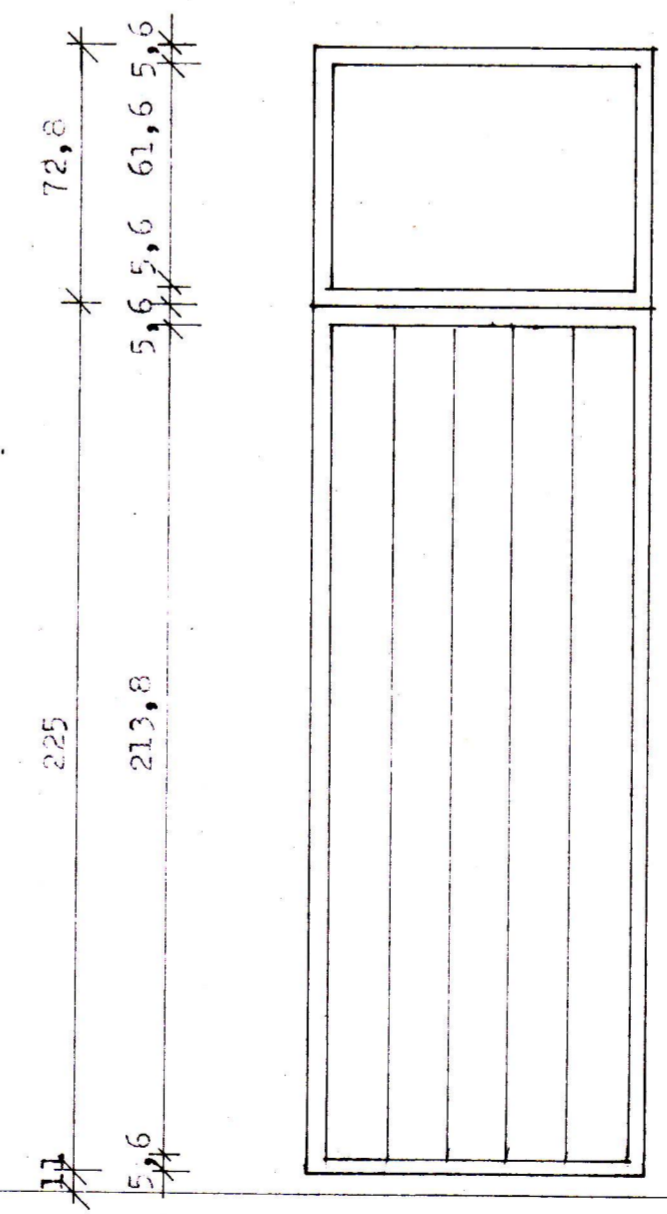

Hurð H 3 1:20 2 stk.  
1 stk. vinstrihandar  
1 stk. hægrihandar

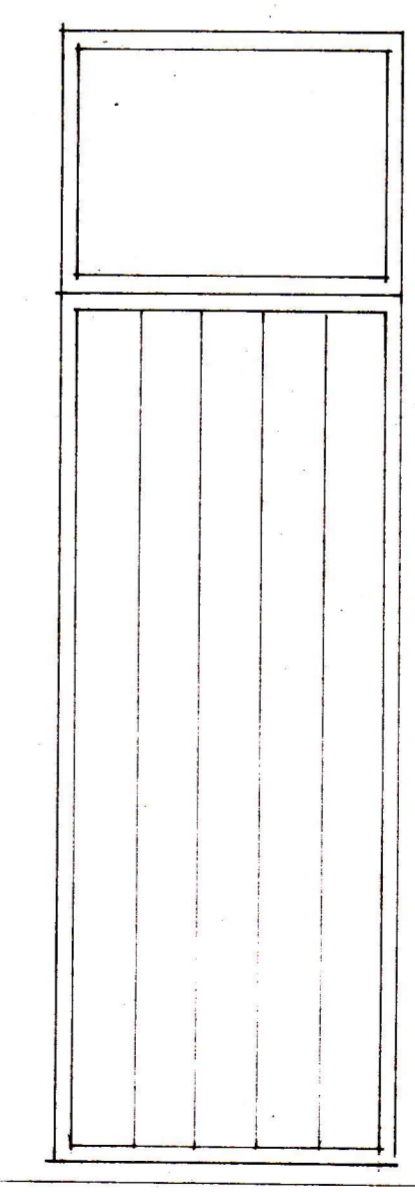

Hurð H 4 1:20 1 stk.

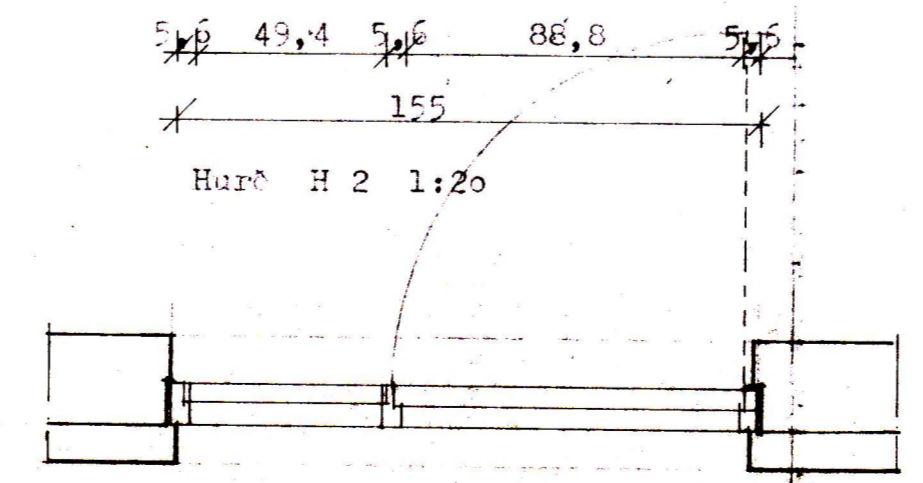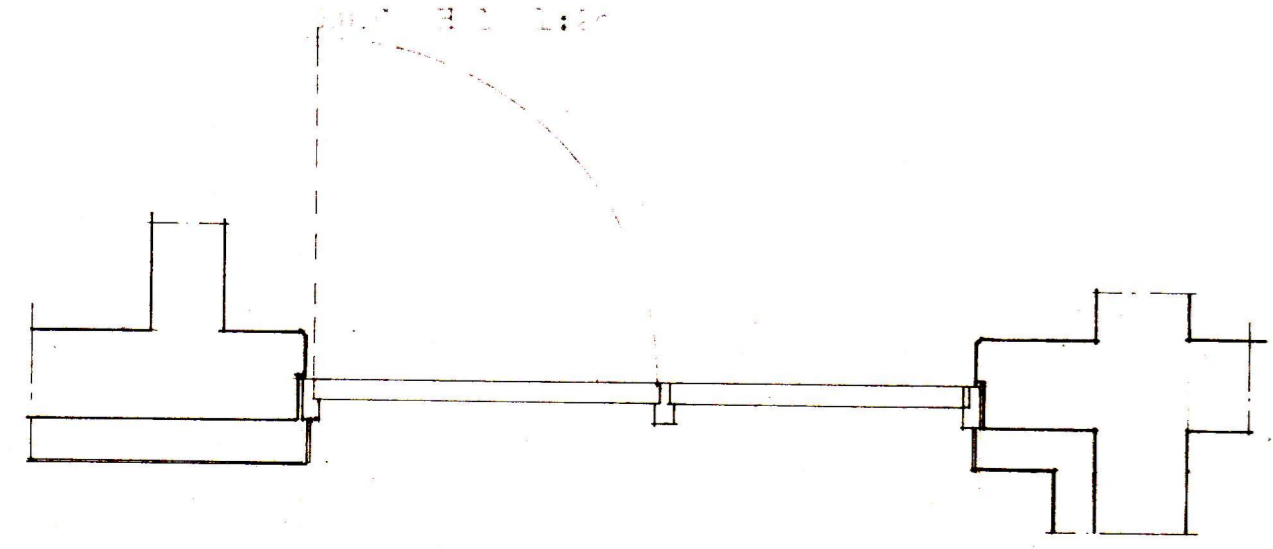

F		VERK
E		Strömvirgi 11 - 101 Vestmannaeyjum
D		Skutabíldur
C		Gluggar og hurðir
B		
A		
BR	DAGS.	BREYTING
		TEIKN.NR. 26
		AF 0706
		HANNAD FZ
		TEIKNAD
		KVARDI 1:20
		DAGS Útgift 1.87

**PÁLL ZOPHONIÁSSON**  
 BYGGINGATÆKNIFRÆÐINGUR  
 KIRKJUVEGI 23 98-2711  
 900 VESTMANNAEYJUM