




8 SNID
0140 0180 1:20

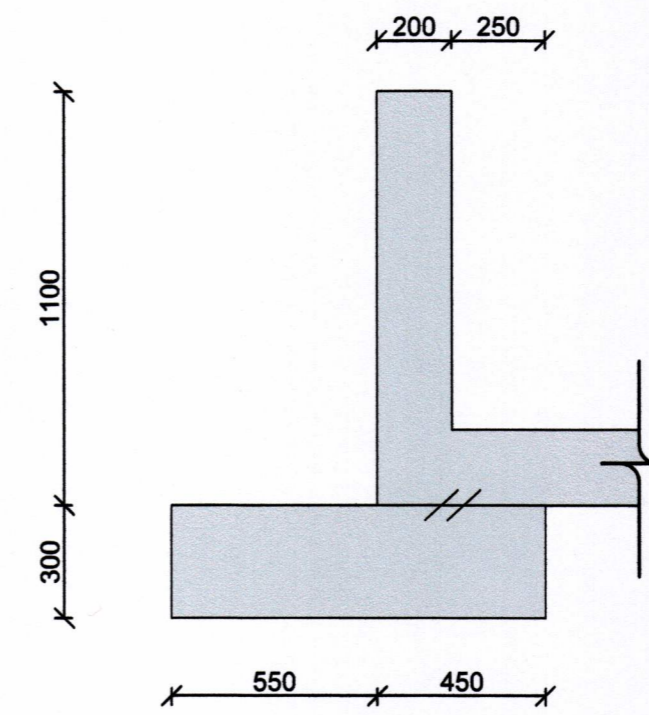

11 SNID
0140 0180 1:20

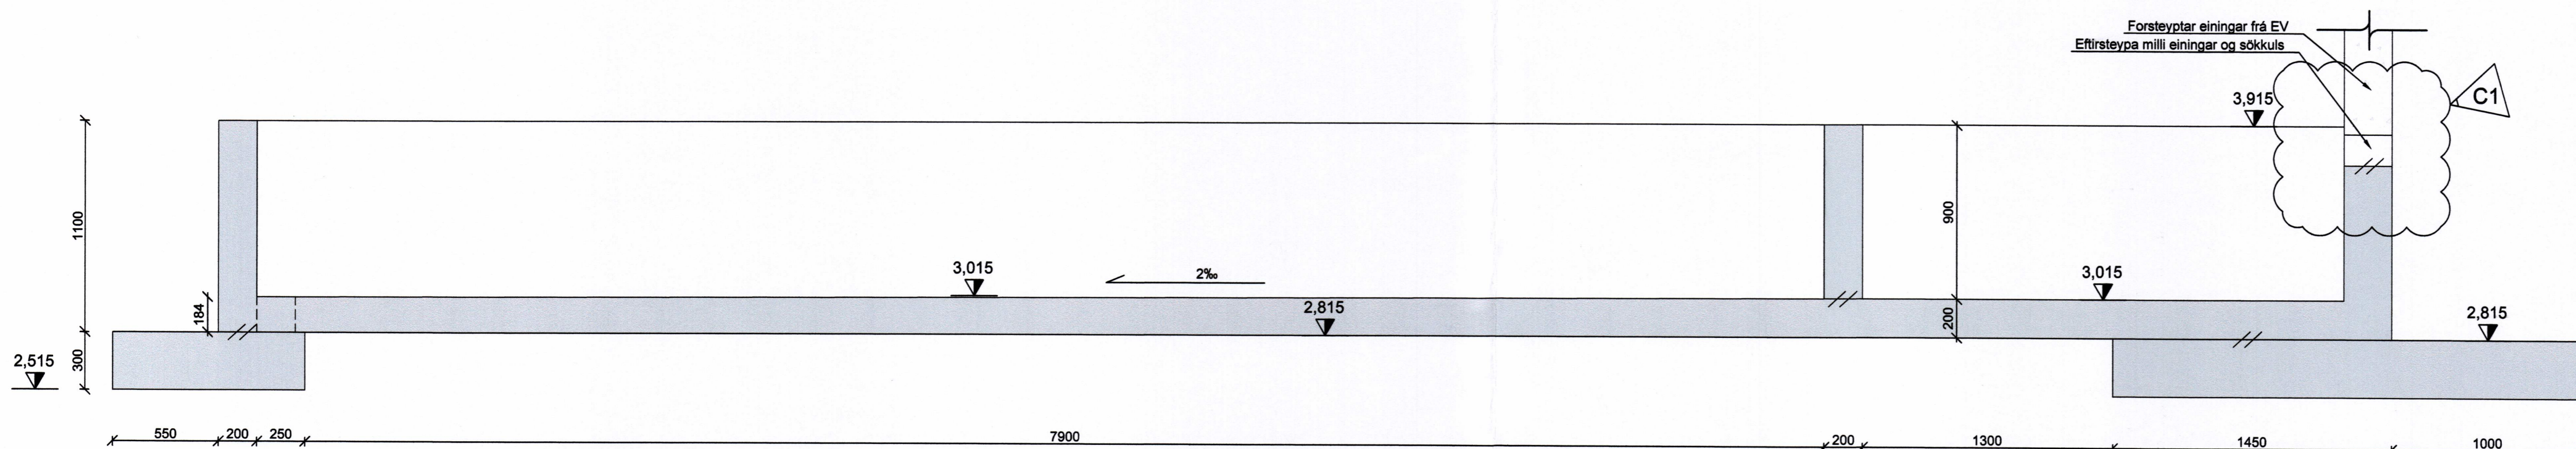

12 SNID
0140 0180 1:20

ÚTGÁFUFRILL						
ÚT.	DAGS.	SKYRINGAR	HANNAÐ	YFRF.	SAMB.	
CO	17.12.15	Vinnuteikning	JE	KE	ASO	
C1	18.05.16	Forsteyptar einingar	JE	KE	ASO	
<small>Í SAMBÆMI VEB SAMÞYKTA KÖLLIPPOÐRÆTTI DAGS 24.06.15</small> DAGS. UNDRISKRIFTAR: F.H. VÍÐI e.t. Kleistur Erlanson 120559 2749 DAGS. UNDRISKRIFTAR: <i>24/5 2016</i> <i>Arnaldur Erlanson</i> <small>ARKITEKT / SAMRÆMINGARHÖNNUÐUR</small> <small>Ögundur Skarphálmsson, N.220108149</small>						
<small>VERKKAUPI</small>  						
<small>HÖNNUÐUR</small>  <small>Tel. 560 5400, Web lota@lota.is, www.lota.is</small> <small>© ÖLL AFRÖT OG AFRITUN TEIKNINGAR, AD HLUFTA EÐA HEILD, ER HÁÐ SKRIFLEGGU LEYFI HÖFUNDA.</small>						
<small>HEITI VERKS</small> TENGIVIRKI STRANDVEGUR 16 VESTMANNAEYJAR						
<small>HEITI TEIKNINGAR</small> Burðarvirki - Formteikningar steypu Sökkjar Snið						
<small>VERNUÐUR</small> 5628-203			<small>MKV.</small> 1:20 A1, 1:40 A3		<small>STÆRD</small> A1	
<small>TEIKNINGANÚMUR</small> SD-C1-0180					<small>ÚTGÁFA</small> CO	

V:\VERK5628 HS VETUR VESTMANNAEYJUM\5628-203 HS VETUR - TENGIVIRKI VESTMANNAEYJUM\03_SCI\0101_TEIKNINGARBURÐAR\VRK\5628-203 STEYPA.DWG

12907