


SAMÞYKKT AF BYGGINGARFULLTRÖA

7. JUNI 2001

Þórunn Þórisdóttir
BYGGINGARFULLTRUIÐI VESTMANNAEYJUM

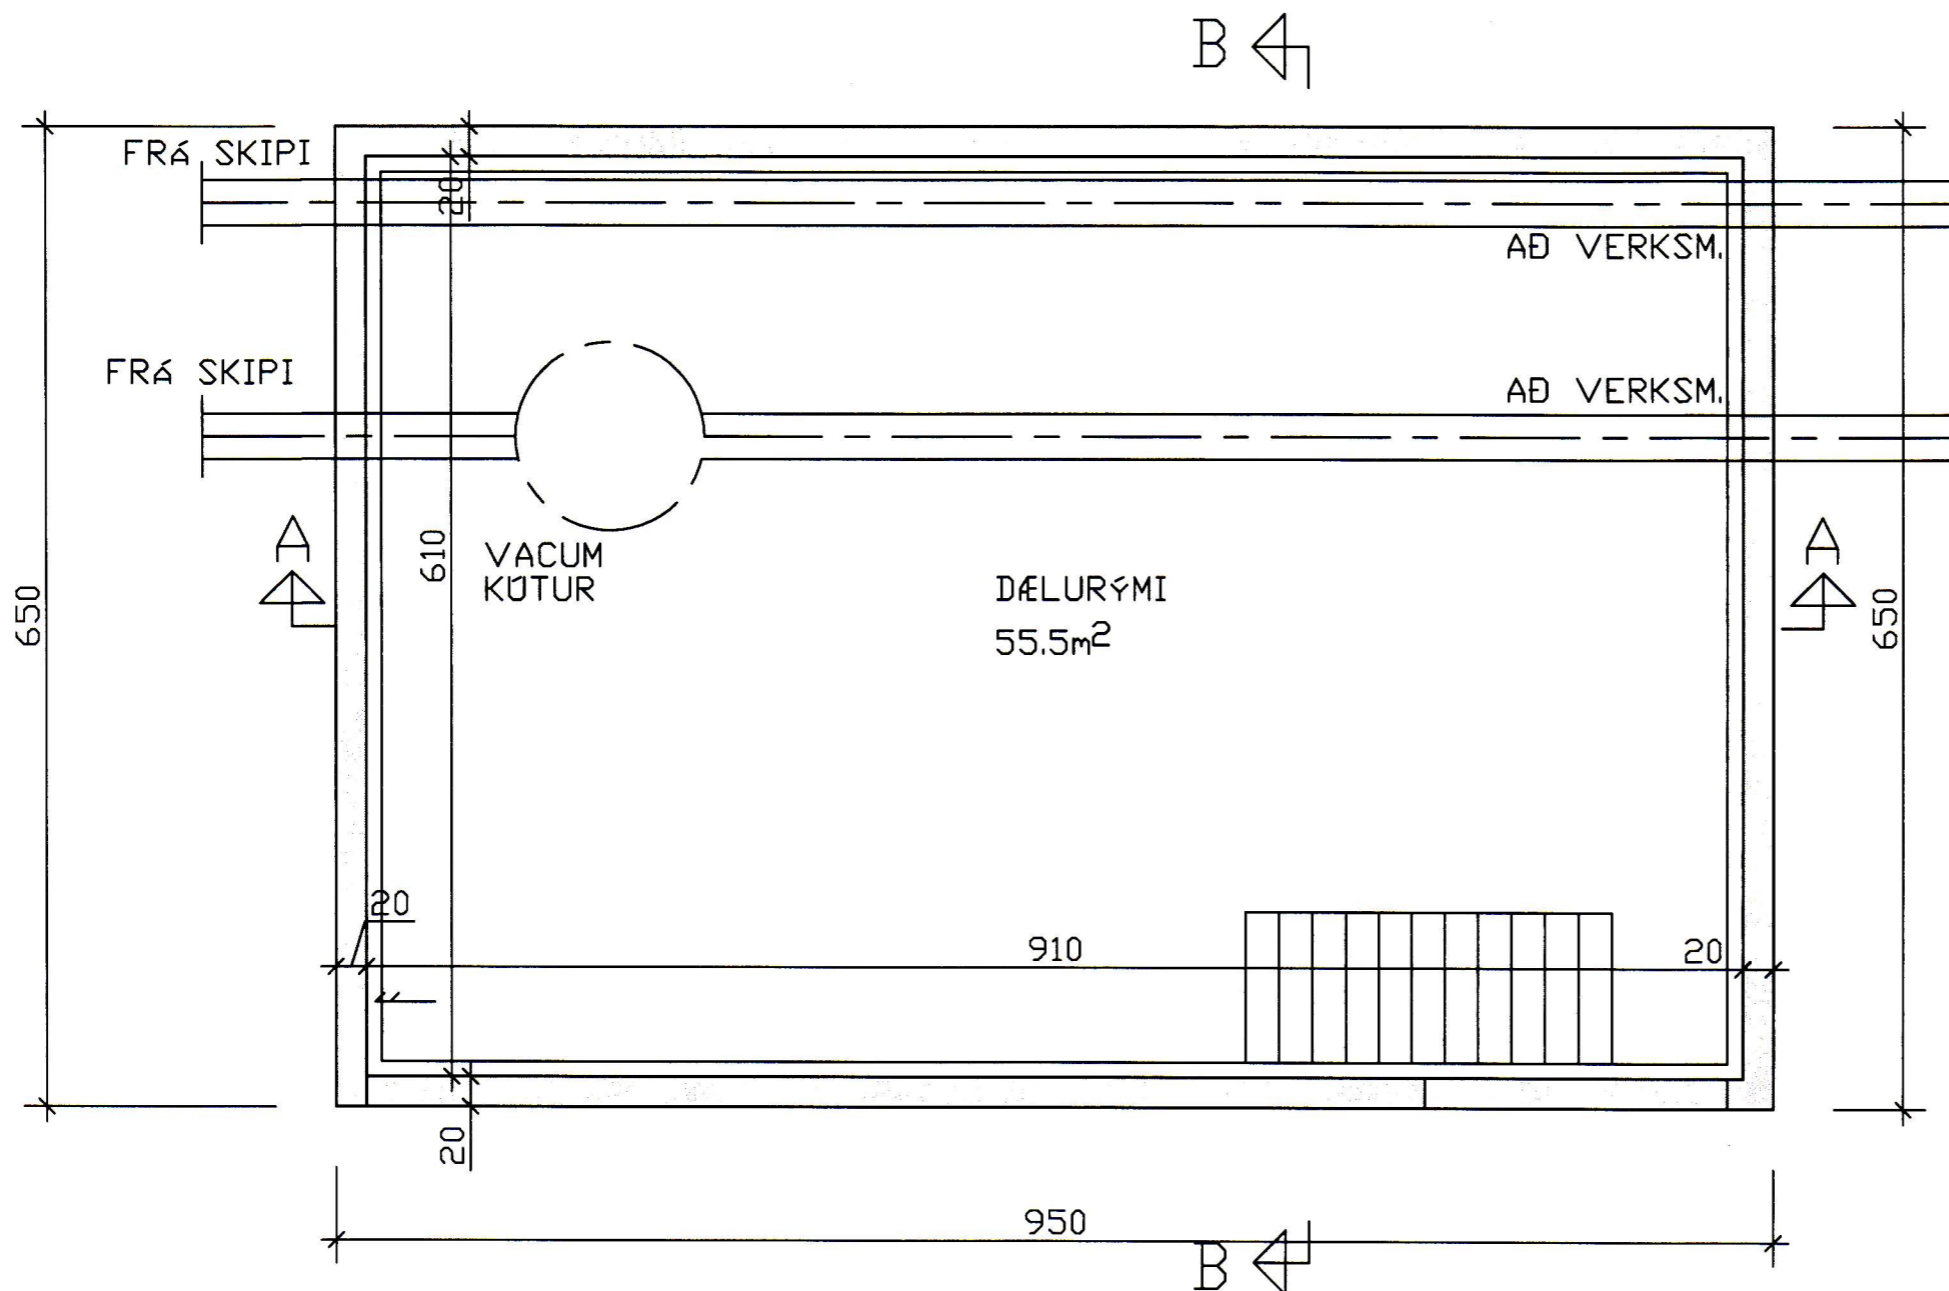

GRUNNMYND KJALLARI

S:\verkefni\A-VERK\99\9942\lonchus\tekn\9942.7.dwg, 103, 19.08.05 13:50:31

| | | | | |
|-----------------------|-------------|--------------|---|--------------------|
| breyting A: EINANGRUN | | | <i>Þórunn Þórisdóttir</i> | |
| breyting A: 19.08.05 | breyting C | verkhelti | ISFELAG VESTMANNAEYJUM | TEIKNISTOFÁ PZ EHF |
| breyting B | breyting D | verkefni | DÆLUHÖS GRUNNMYND KJALLARI | verk nr. 9942 |
| malkv. 1:50 | tekn. EA/BB | hannað/SP/BB | | dogs. JUNI 2001 |
| | | | RÁÐGJAFEVERKFRÉÐIÞJÓNUSTA F.R.V. KIRKJUVEGI 23 900 VESTMANNAEYJUM Sími 481-2711, -2239 TELEFAX 481-3076 | |
| | | | telkn. nr. 103 | breyting A |