


SAMPYKKT AF BYGGINGARFULLTRÖA

Sigurður Svein Þorgeirsson
 BYGGINGARFULLTRUIN, VESTMANNNAEYJUM

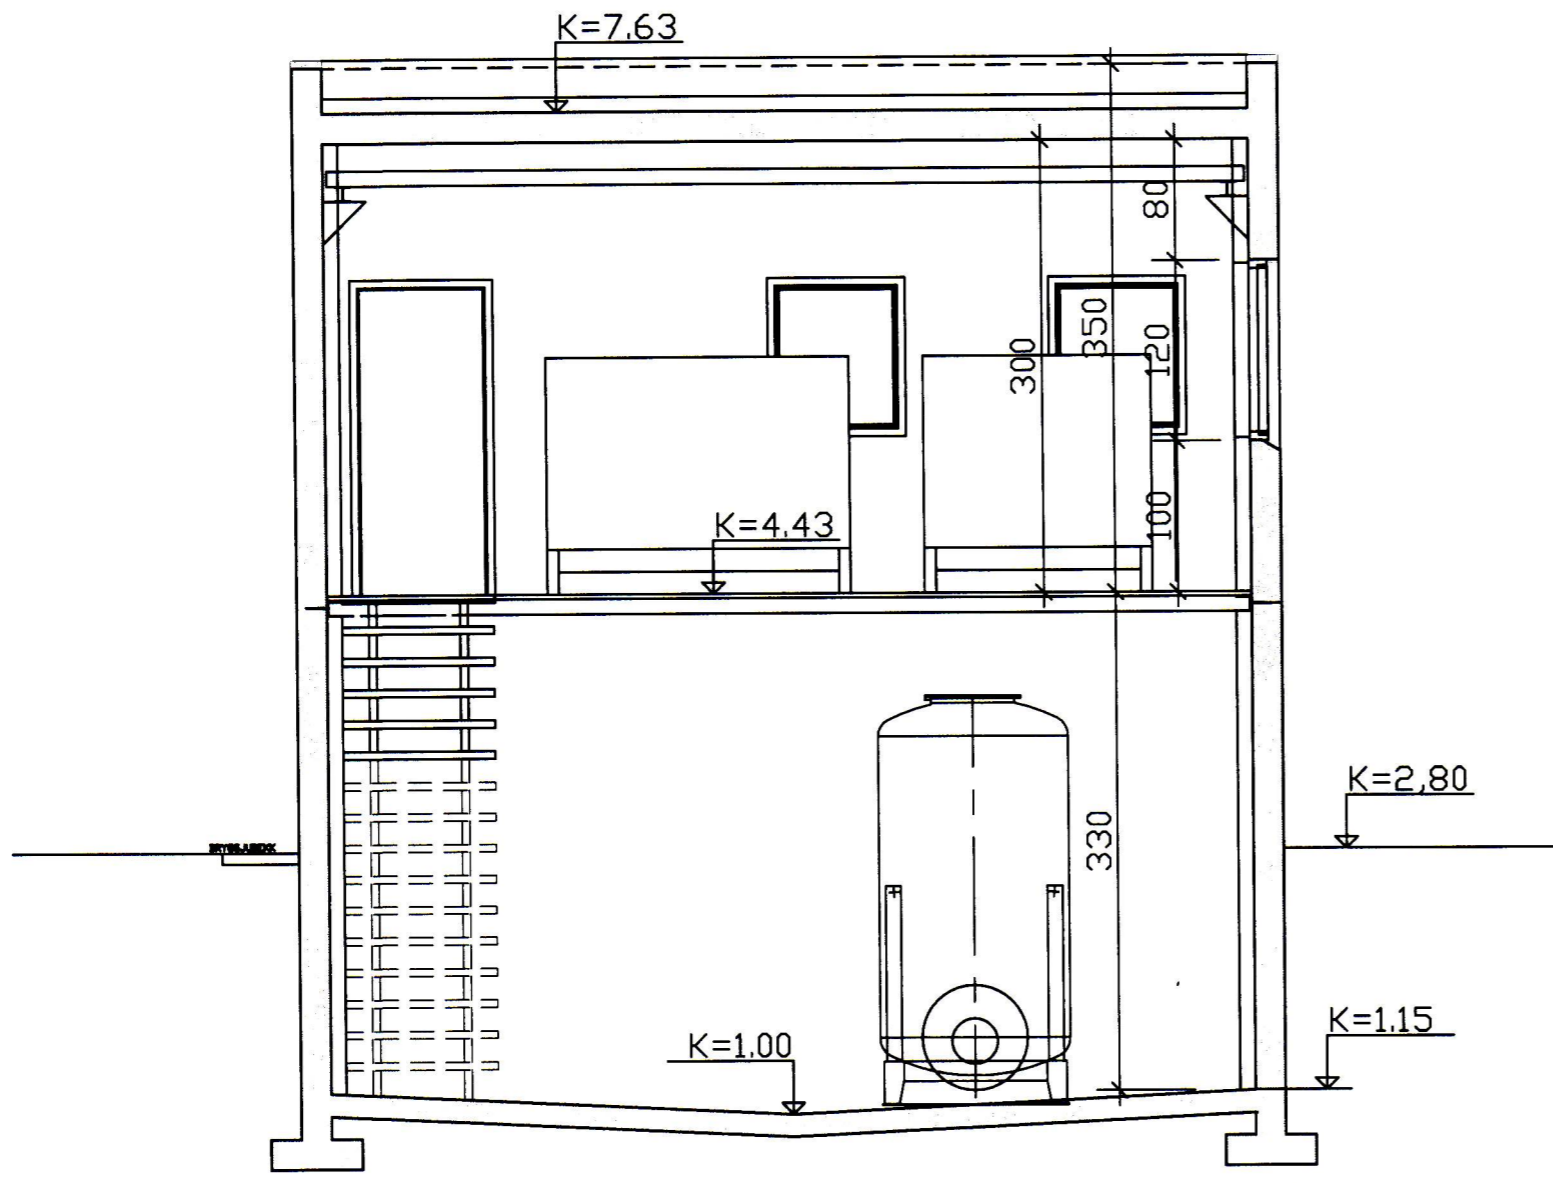

SNID B-B

S:\verkefni\A-VERK\99\9942\londhus\tekn\9942-7.dwg, 105, 19.08.05 13:51:21

breyting A: EINANGRUN			<i>Þórunn Þórunnsson LF-270563-5449</i>		
breyting A: 19.08.05	breyting C	verkhelti	ÍSFLAG VESTMANNNAEYJA	TEIKNISTOFA PZ EHF	
breyting B	breyting D	verkefni	DÆLUHÖS	verk nr. 9942	
skalkv. 1:50	tekn. BB/EA	hannað	SNID B-B	dag. JUNÍ 2001	
			RÁÐGJAF AVERKFRÆÐIÞJÓNUSTA F.R.V. KIRKJUVEGI 23 900 VESTMANNNAEYJUM. Sími 481-2711, -2239 TELEFAX 481-3076	telkn. nr. 105	breyting A