


SAMÞYKKT AF BYGGINGARFULLTRUM

Sigurðinn Beng
BYGGINGARFULLTRUIP, VESTMANNAEYJA

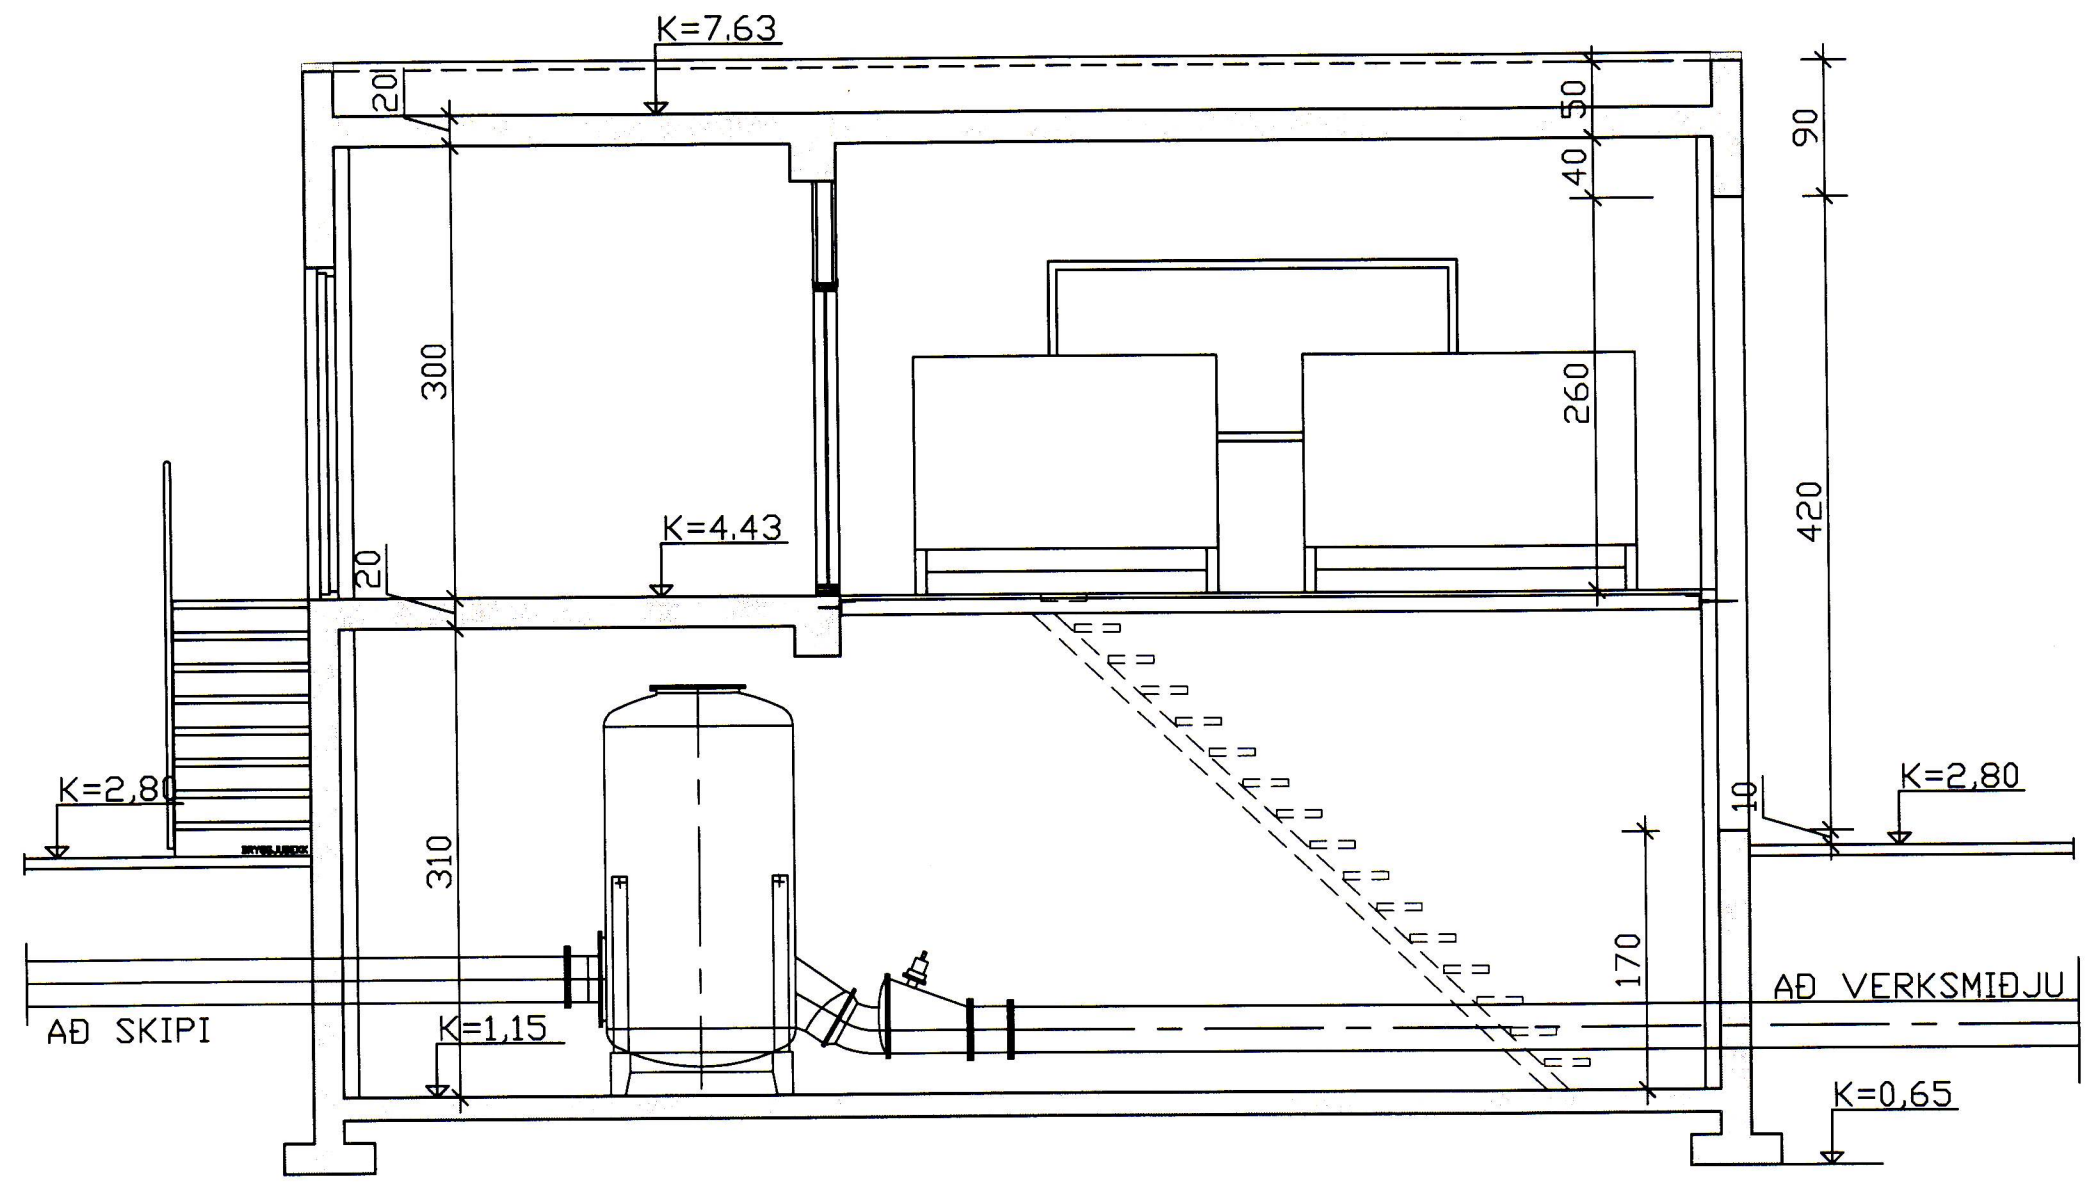

SNID A-A

S:\verkefni\A-VERK\99\9942\londhus\tekn\9942-7.dwg, 106, 19.08.05 13:51:39

breyting A: EINAGRUN			<i>Þöðguin Þöðguinsson 4-27063-3491</i>	
breyting A19.08.05	breyting C	verkhelti ÍSFÉLAG VESTMANNAEYJA		TEIKNISTOFA PZ EHF
breyting B	breyting D	verkefni DÆLUHUS		verk nr.9942
meilkv. 1/50	telkn. BB/EA	hannaóBB	SNID A-A	dag. JUNÍ 2001
			RADGJAF AVERKFRÆÐIÞJÓGNUSTA F.R.V.	telkn. nr.106
			KIRKJUVEGI 23 900 VESTMANNAEYJUM.	breyting A
			SÍMI 481-2711, -2239 TELEFAX 481-3076	