


GRUNNMYND SÖKKLAR

SS1
201 | 201

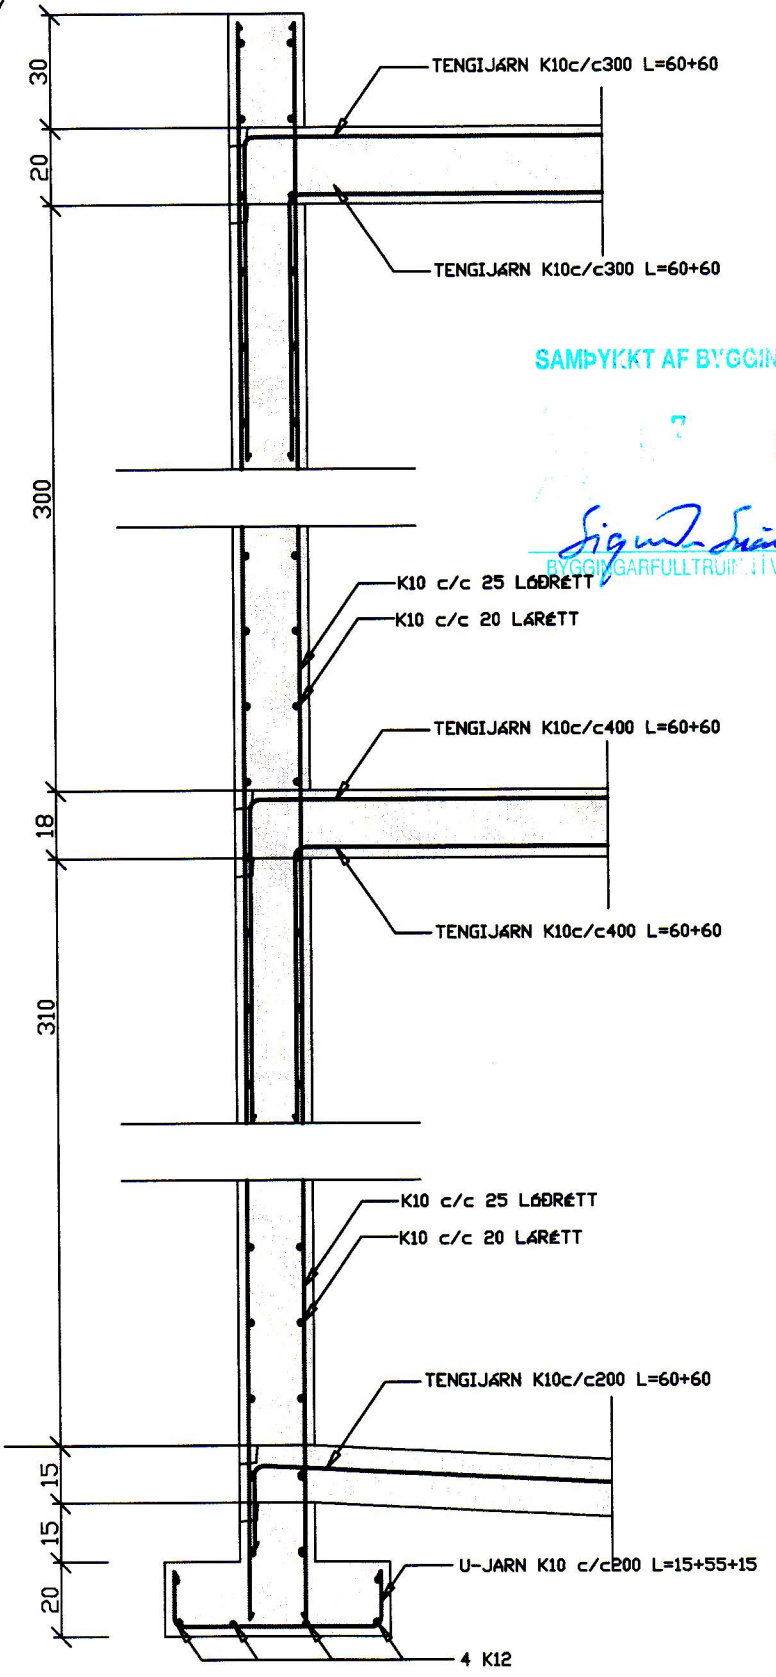

S:\verkefni\A-VERKA\99\9942\hondhus\tekn\9942-7.dwg, 201, 19.08.05 13:53:33

SS1
201 | 201

breyting					
breyting A	breyting C	verkefni ISFÉLAG VESTMANNAEYJA	TEIKNISTOFA PZ EHF	verk nr.9942	dags. JUNE 2001
breyting B	breyting D	verkefni DÆLUHÖS GRUNNMYND OG SNIÐ SÖKKLAR	73415411 Þórunn Þórunnson KT-270963-5449		
melkv. 1:50,1:10 telkn.BB	hannaðBB		TEIKNISTOFA PZ EHF RÁÐGJAF AVERKFRÉÐIÞJÓNUSTA F.R.V. KIRKJUVEGI 23 900 VESTMANNAEYJUM SÍMI 481-2711, -2239 TELEFAX 481-3076	telkn. nr.201	breyting