



SAMPYKKT AF BYGGINGARFULLTRÚA  
27. SEP. 2019  
BYGGINGARFULLTRÚINN Í VESTMANNAEYJUM

UNDIRRITUN SAMRÆMINGARHÖNNUDAR


*Sigrún 216759-7339*

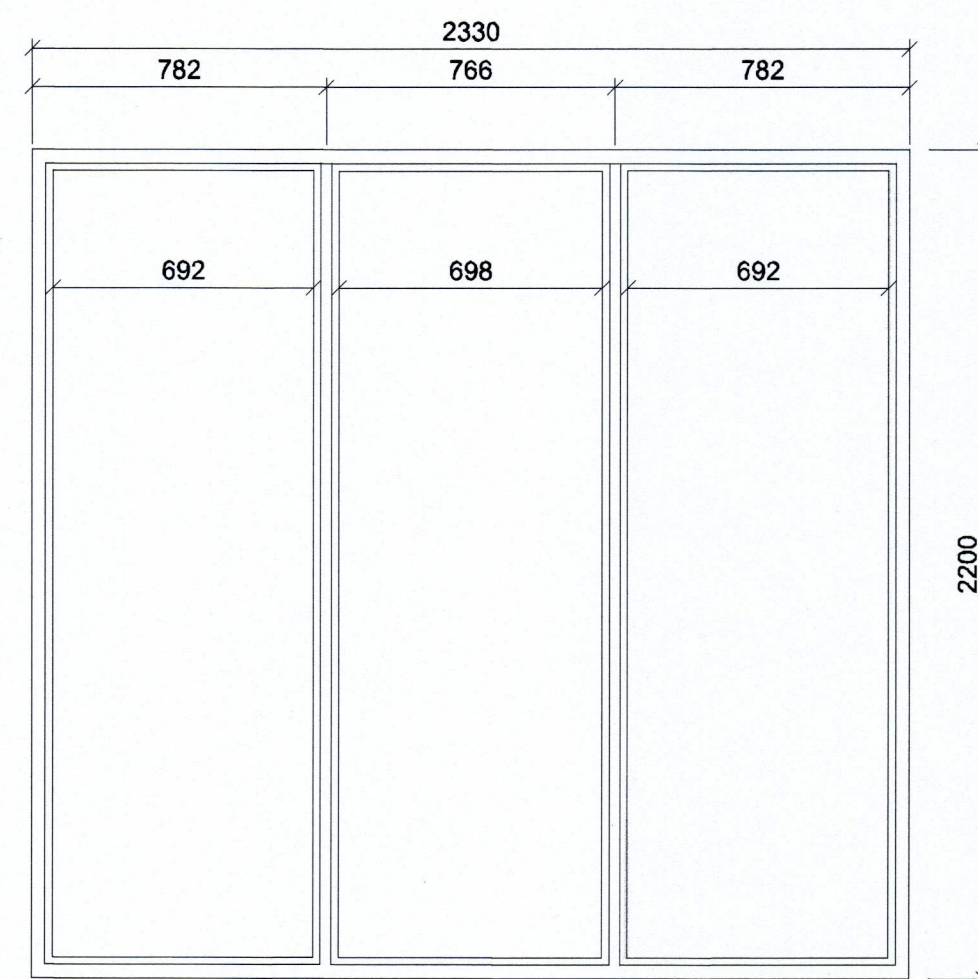


G0 - 1  
4 STK

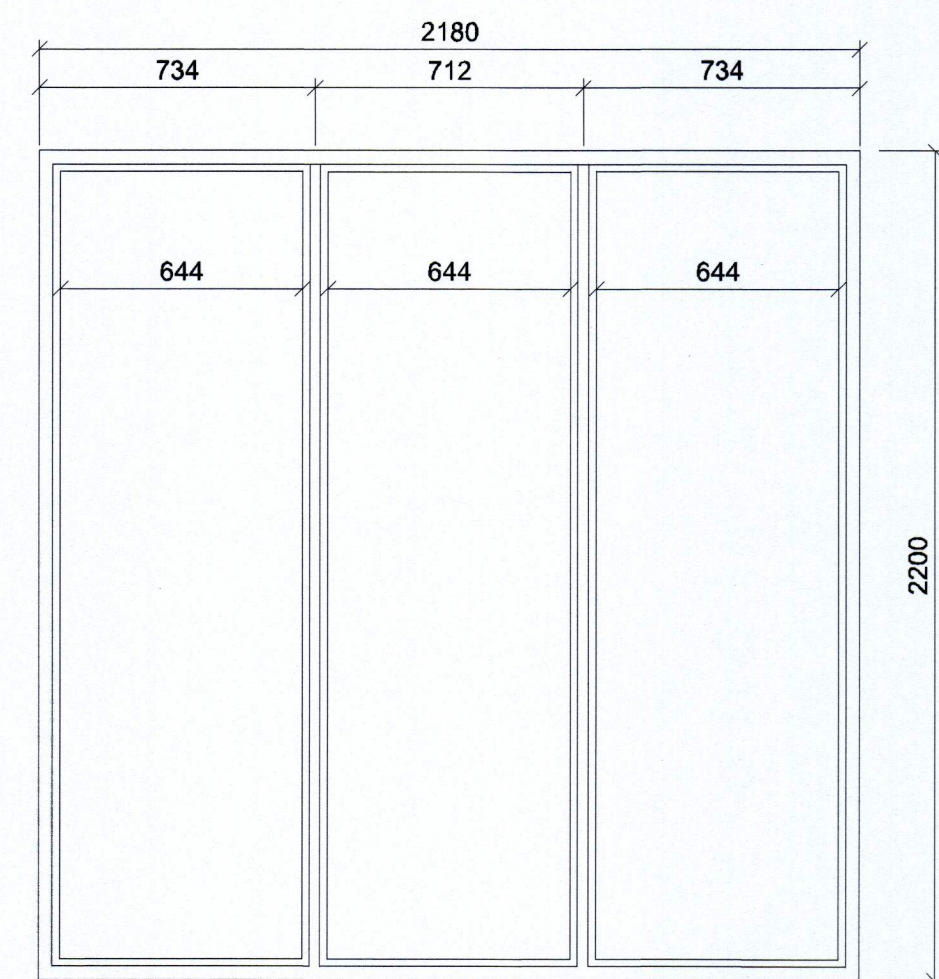

G0 - 2  
4 STK

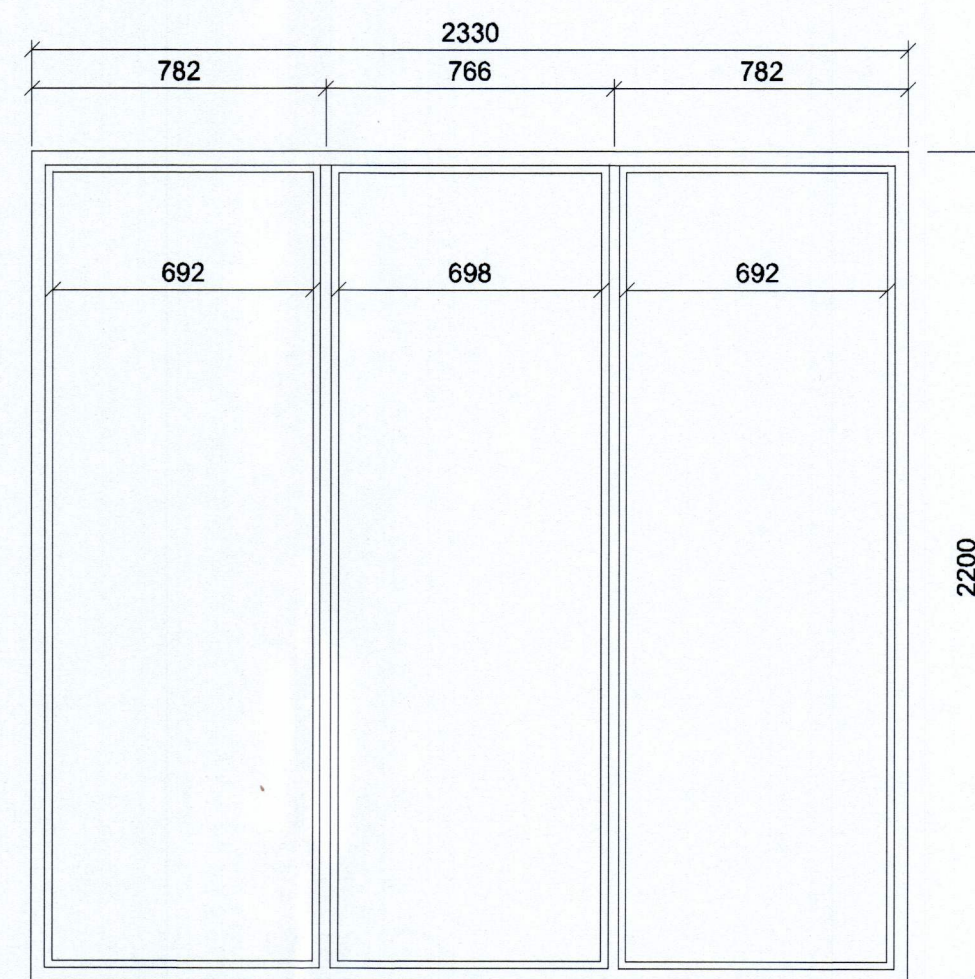

G0 - 3  
4 STK

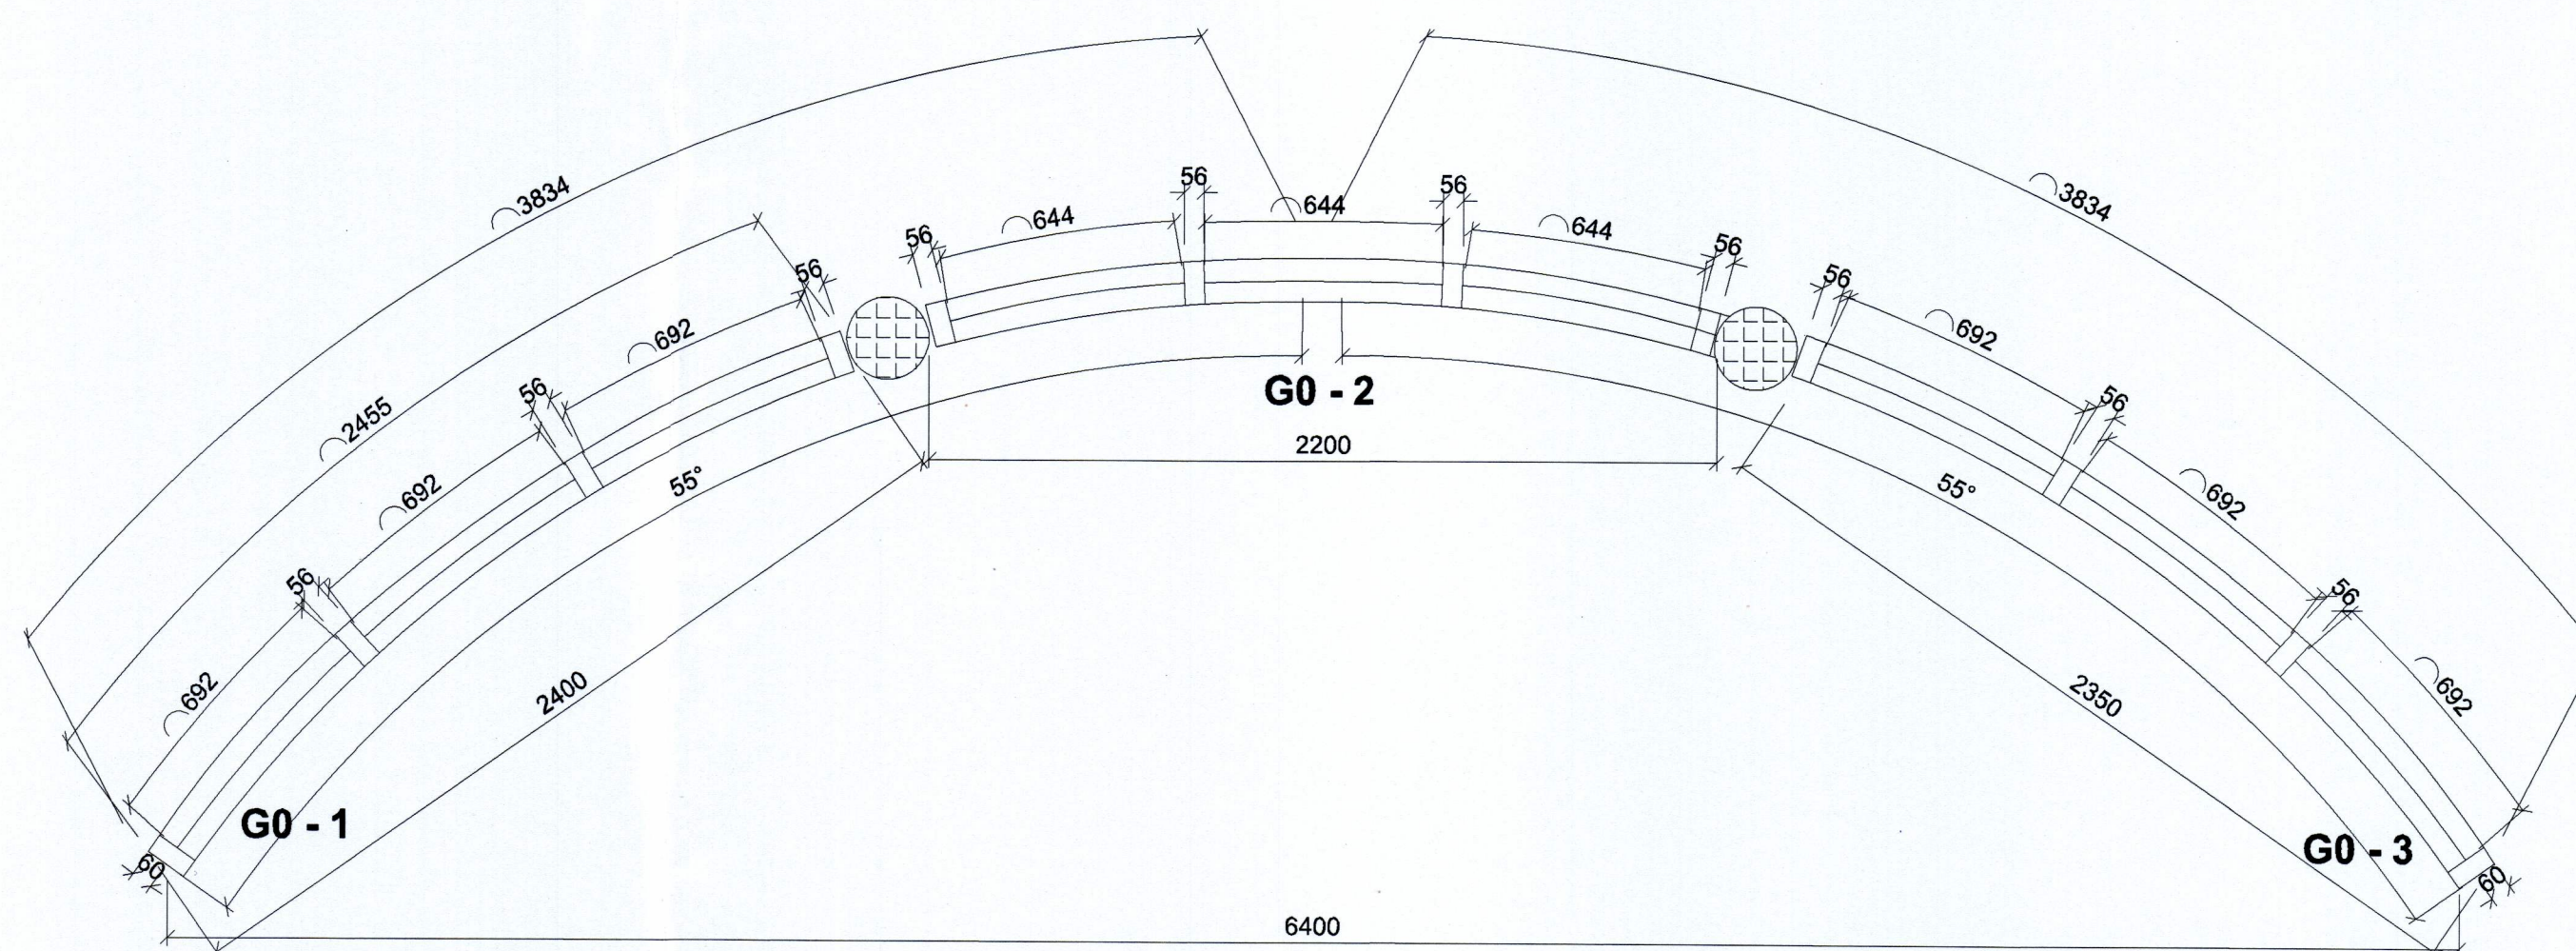

TILVÍSUN

ÚTG. DAGS SKYRINGAR TEIK. HANN RÝNT SAMP

**tpz** teiknistofa

Kirkjuvegi 23 900  
Vestmannaeyjum  
Sími 481-2711  
tpz@teiknistofa.is  
www.teiknistofa.is

|            |         |            |
|------------|---------|------------|
| ÚTG. DAGS  | HANNAD  | MÆLIKVARDI |
| 15.03.2018 | SP      | 1:20 (A1)  |
| YFIRFARID  | TEIKNAD | 1:40 (A3)  |
| SP         | RS/SG   |            |

SAMPYKKT: *Sigrún 216759-7339*

STRANDVEGUR 26  
900 VESTMANNAEYJAR  
ADALUPPDRAETTIR - HLUATEIKNING  
GLUGGAR  
GRUNNMYND

VERKFRANG 1634 TEIKNING 116-2