
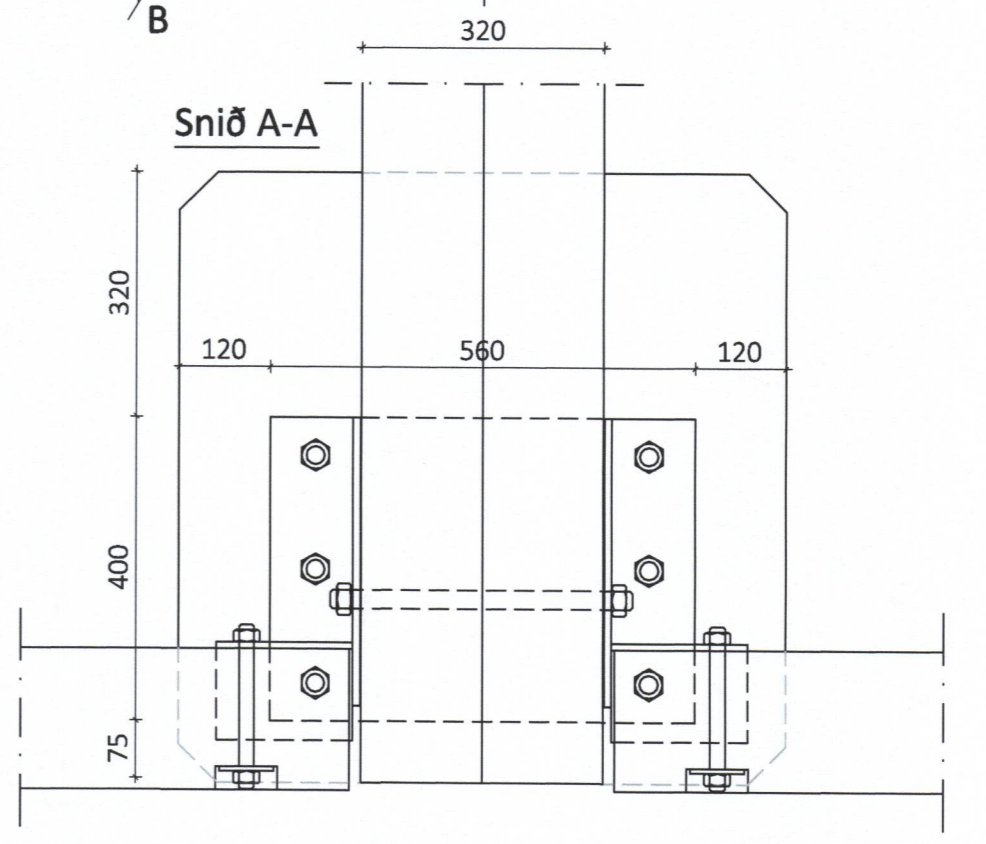
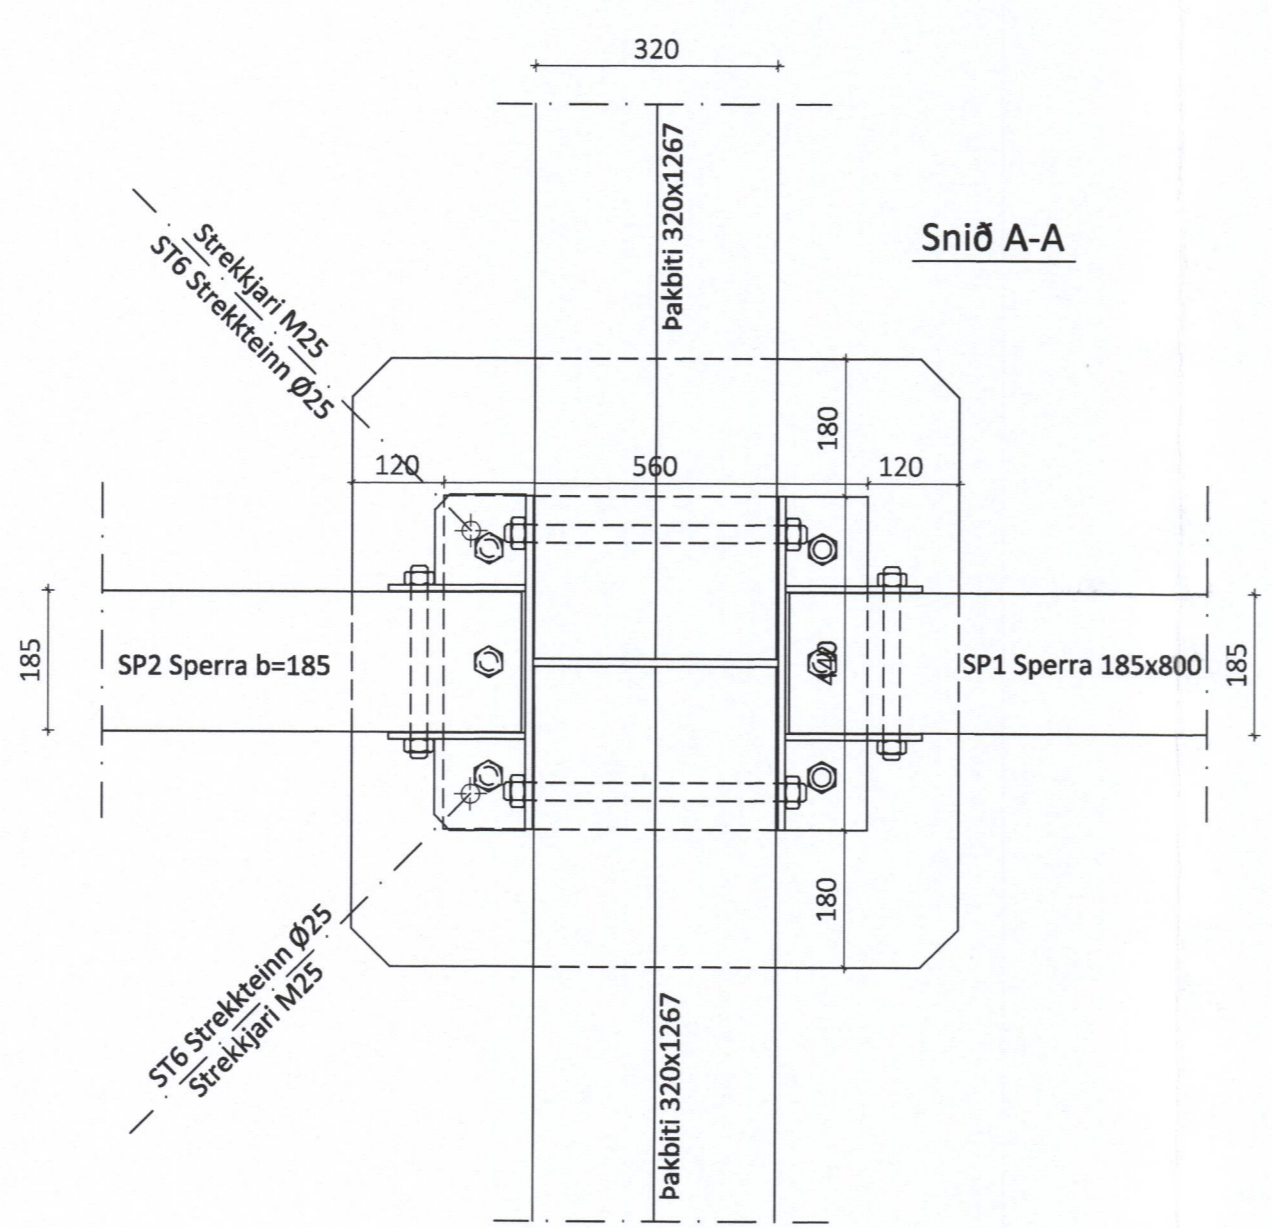
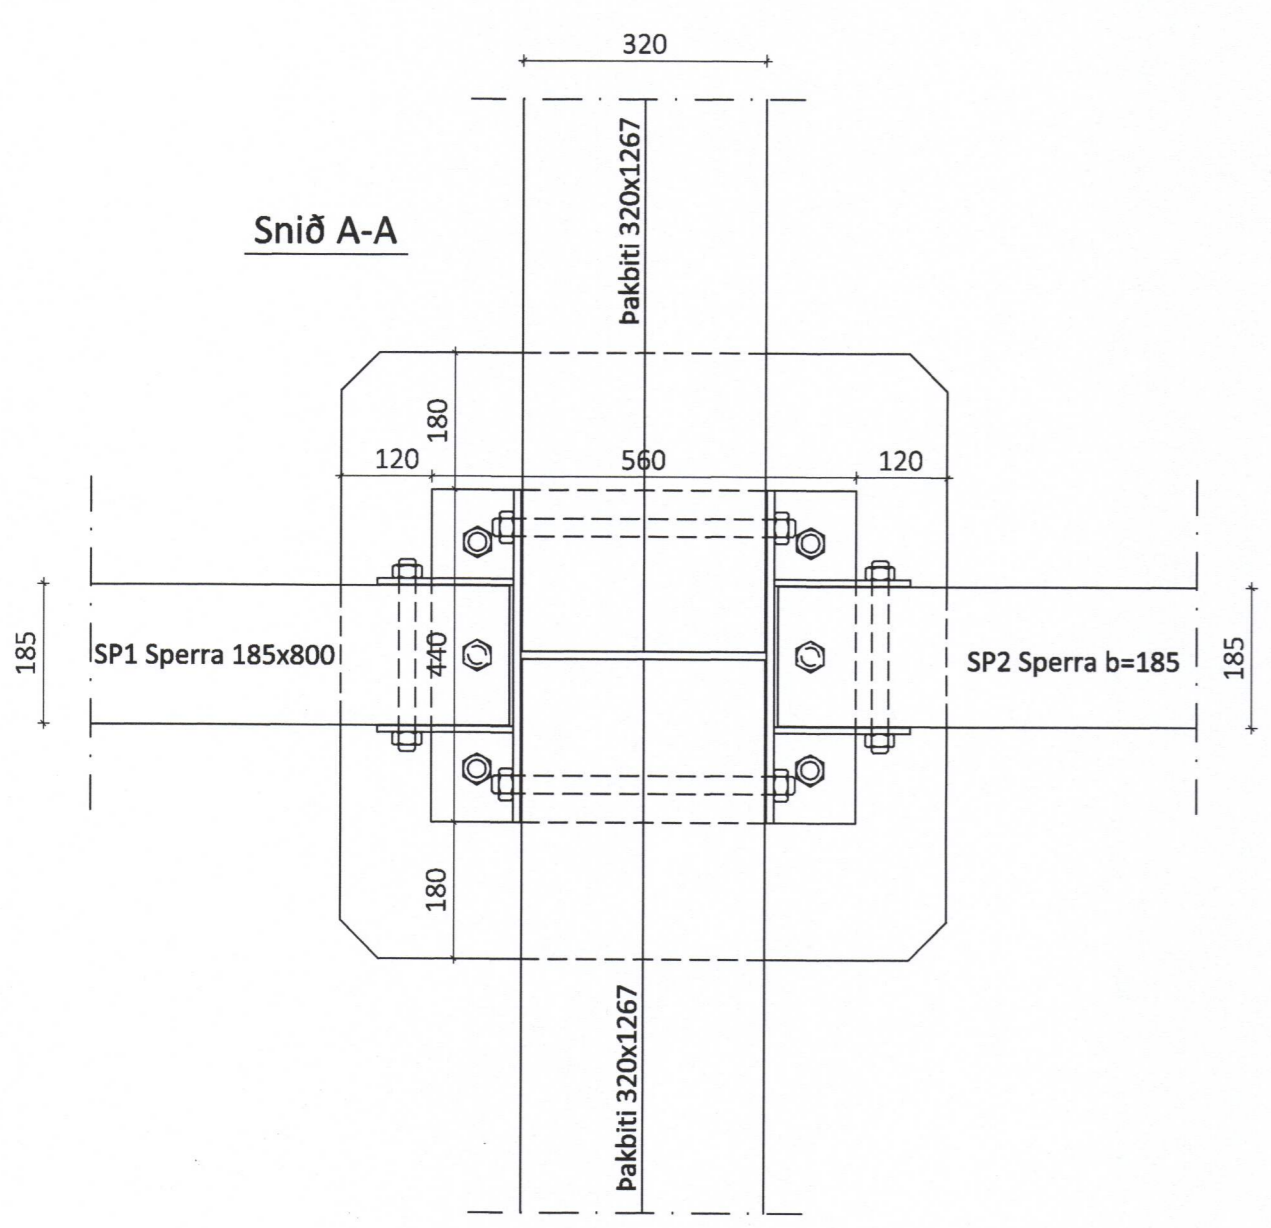
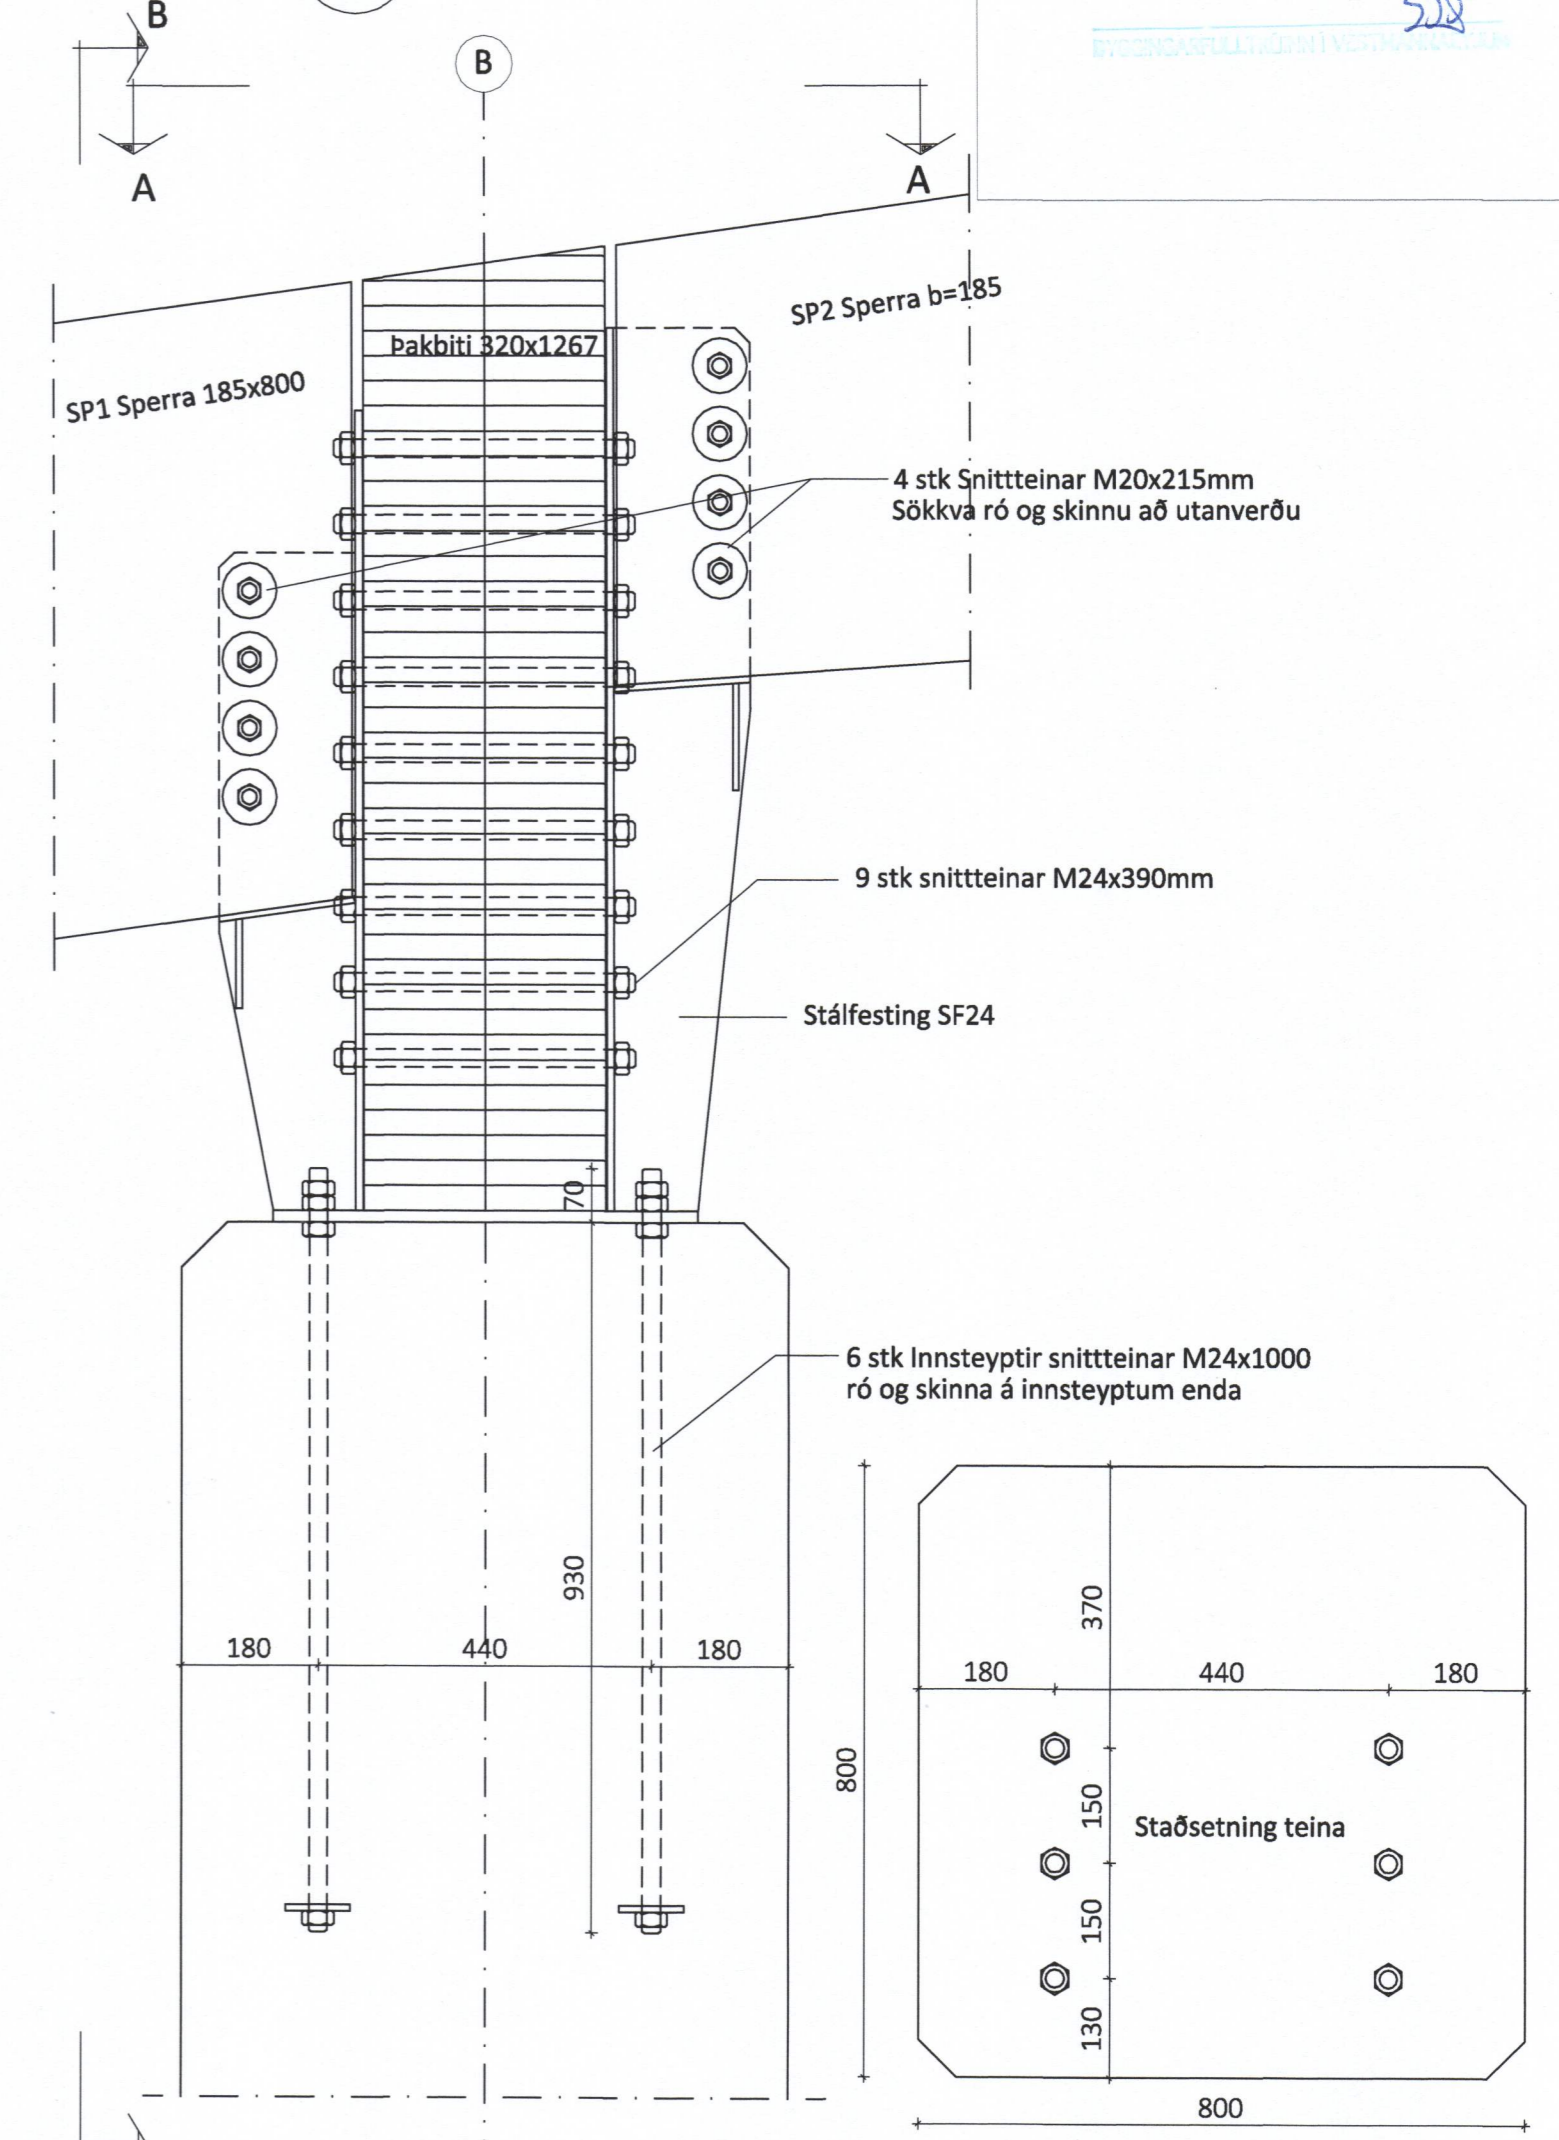
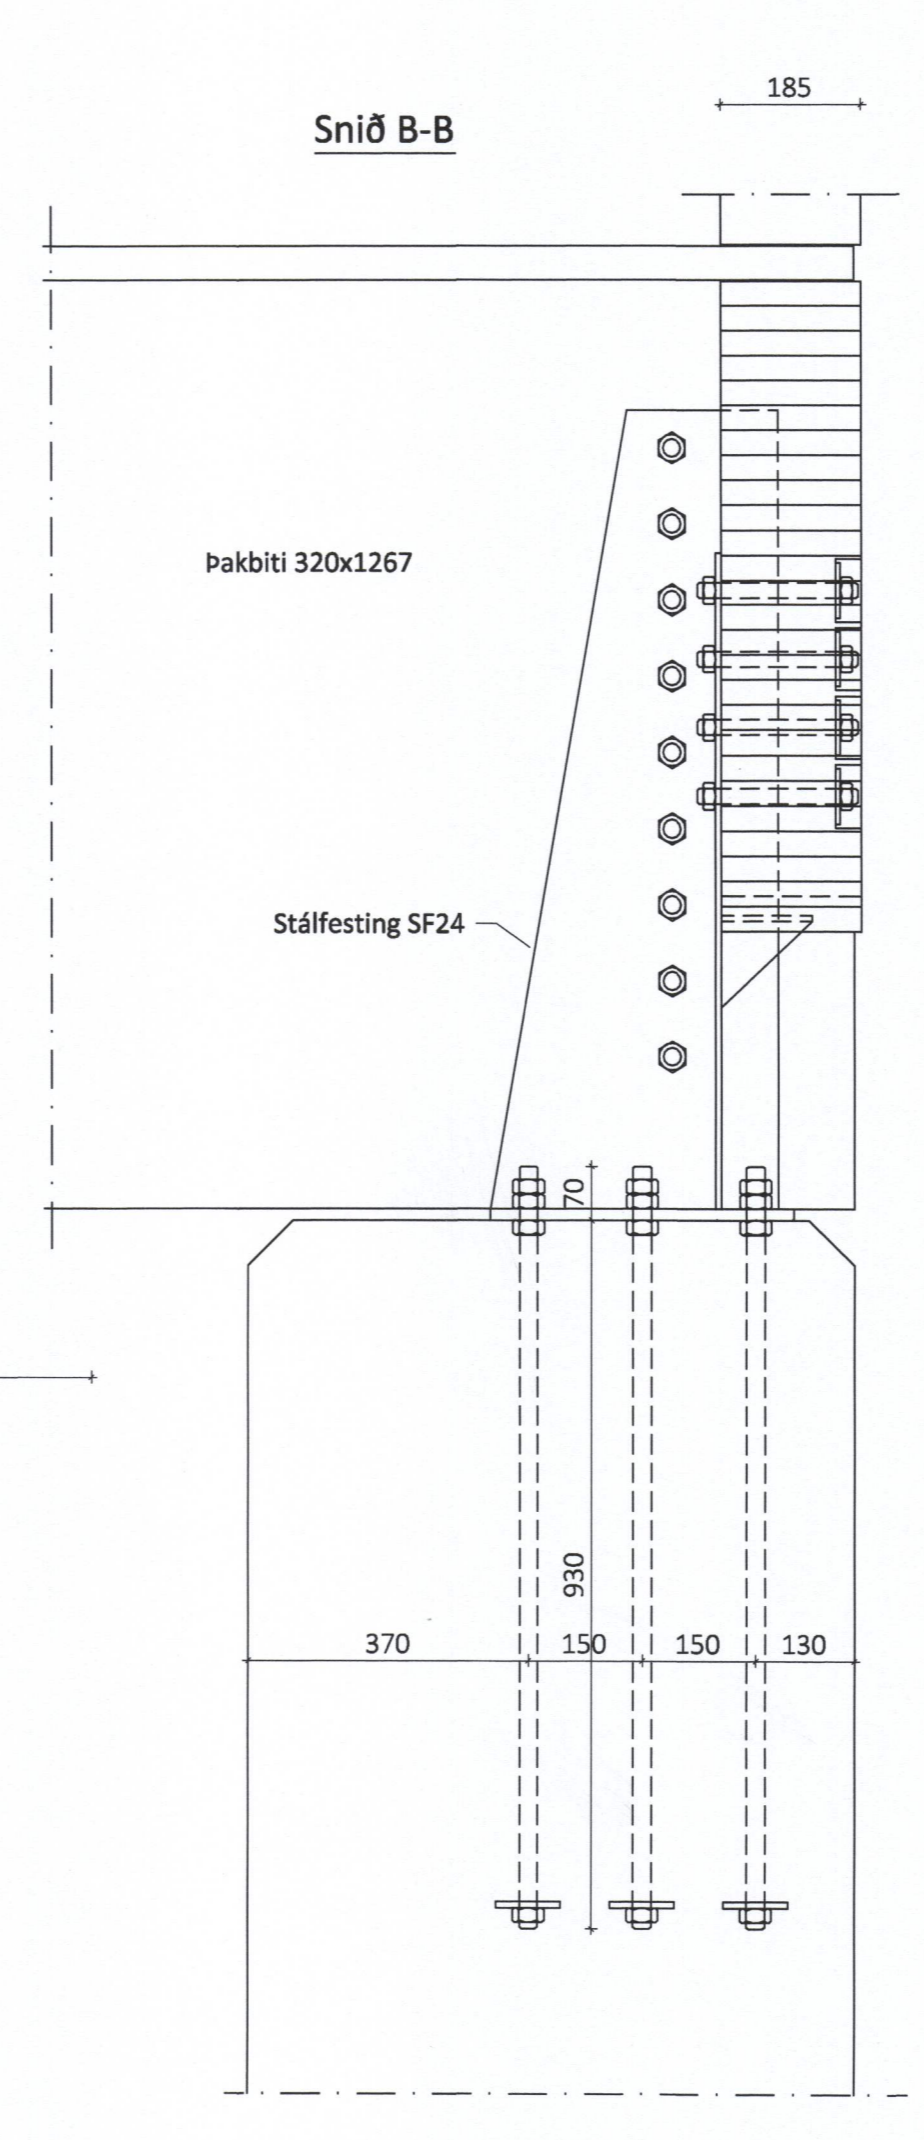
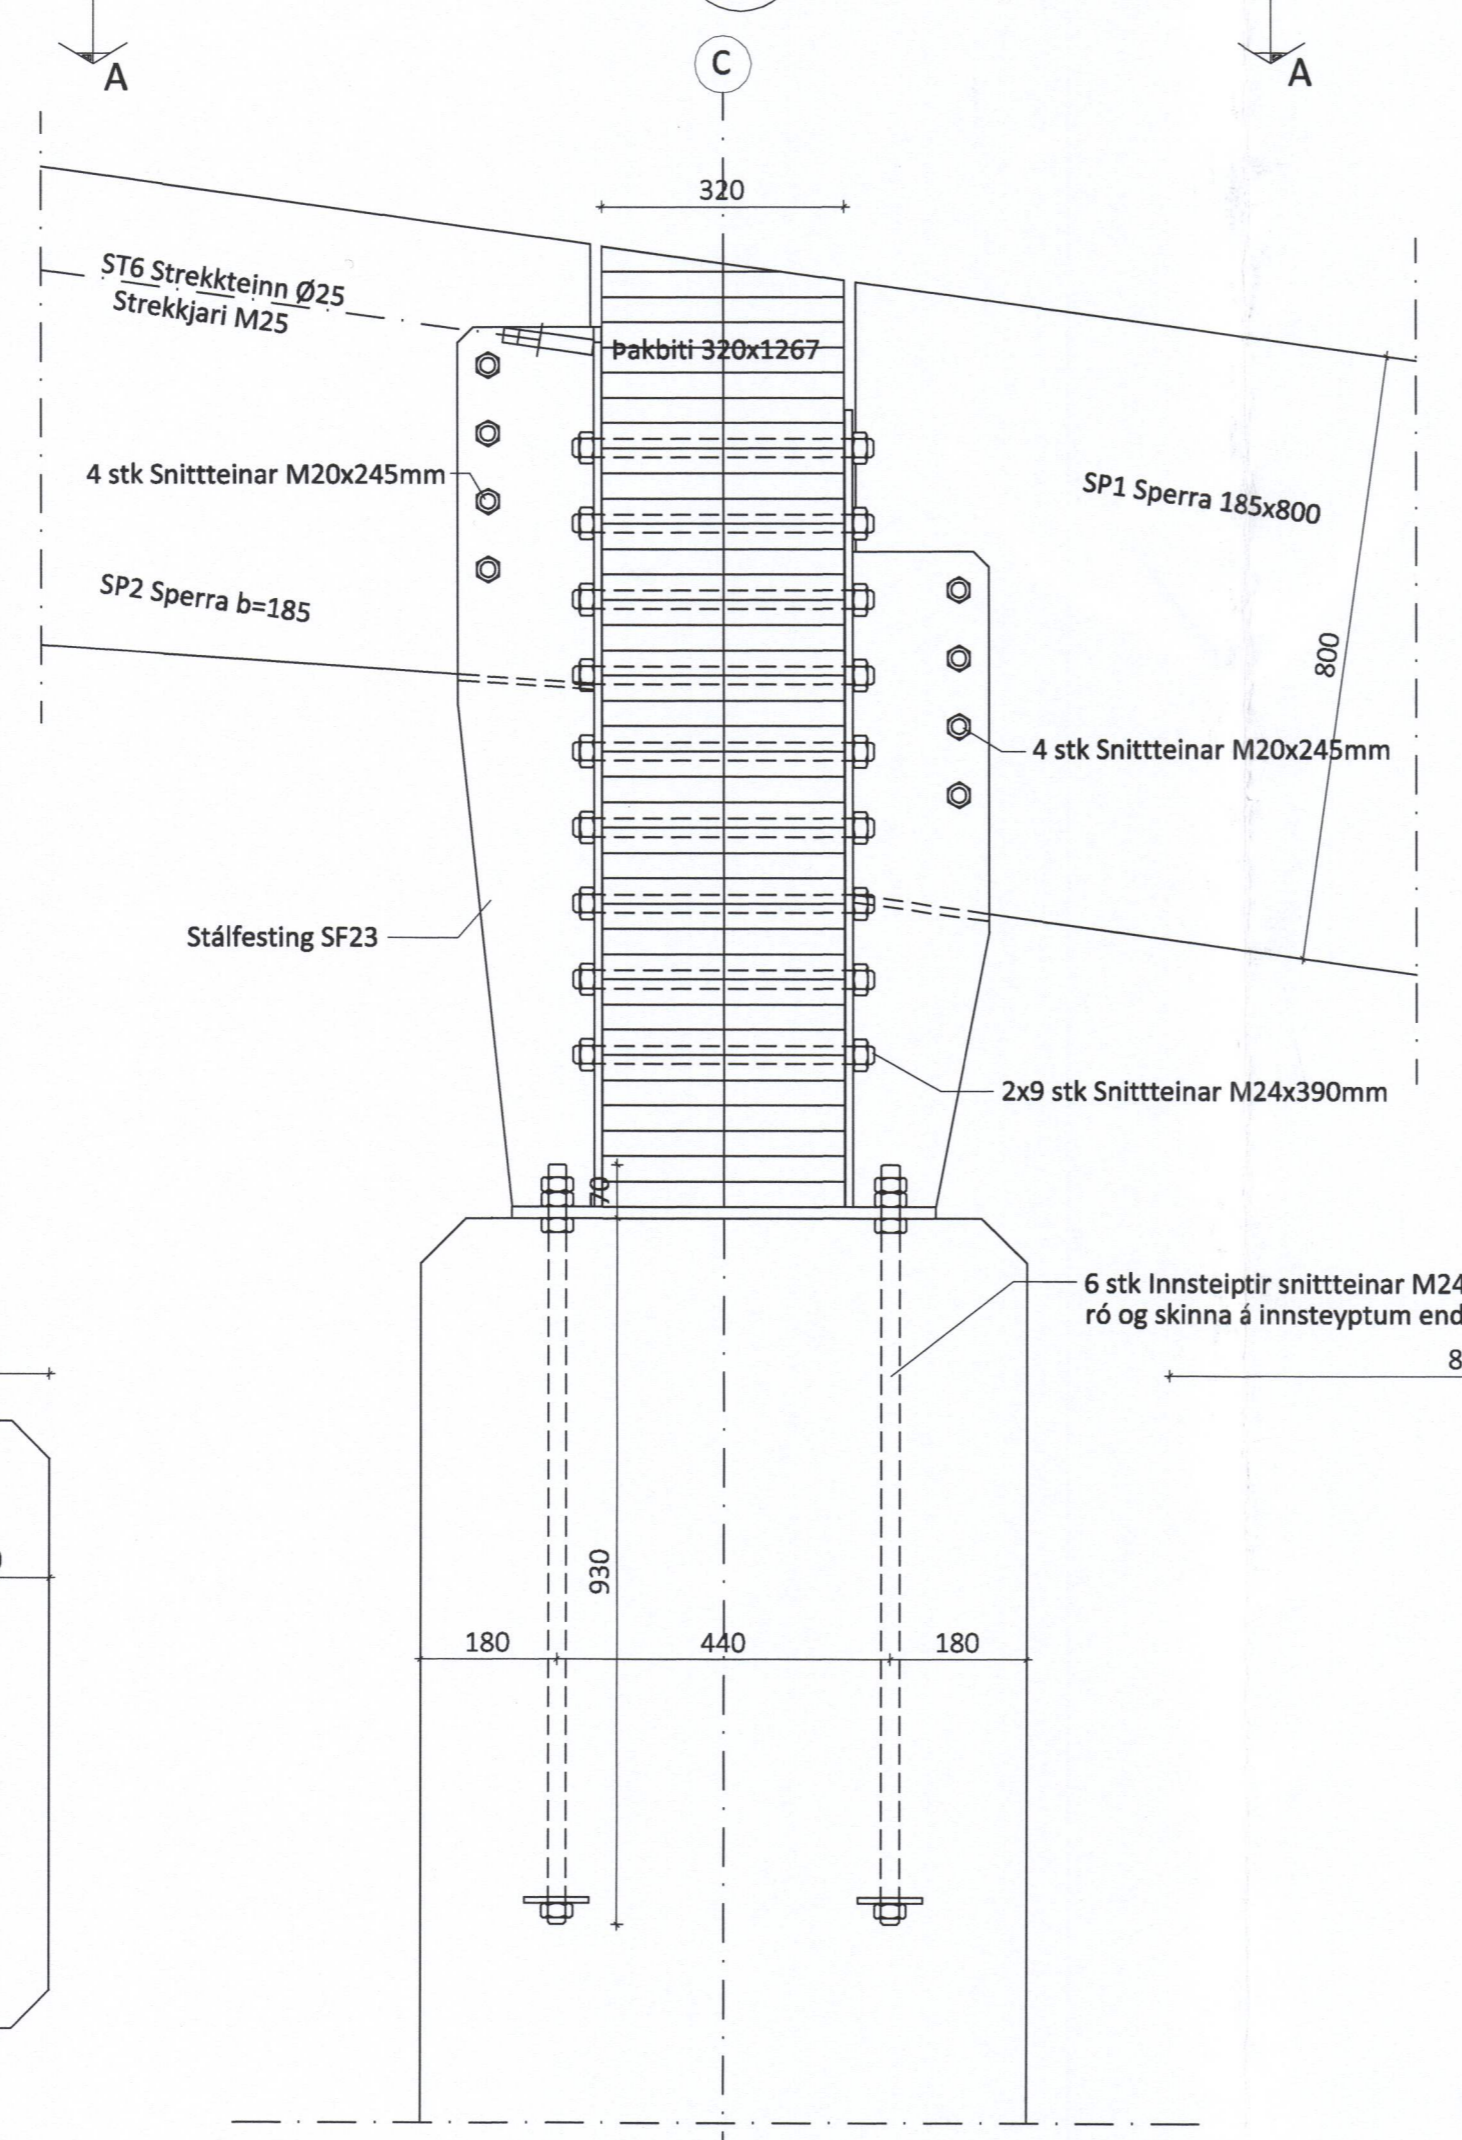


Sérmynd 19 Mkv. 1:10

Sérmynd 20 Mkv. 1:10

Sérmynd 27 Mkv. 1:10

DRÖGVAÐ AF BYGGINGARFRÆÐINGUM
7. MAR. 2017
SÍS

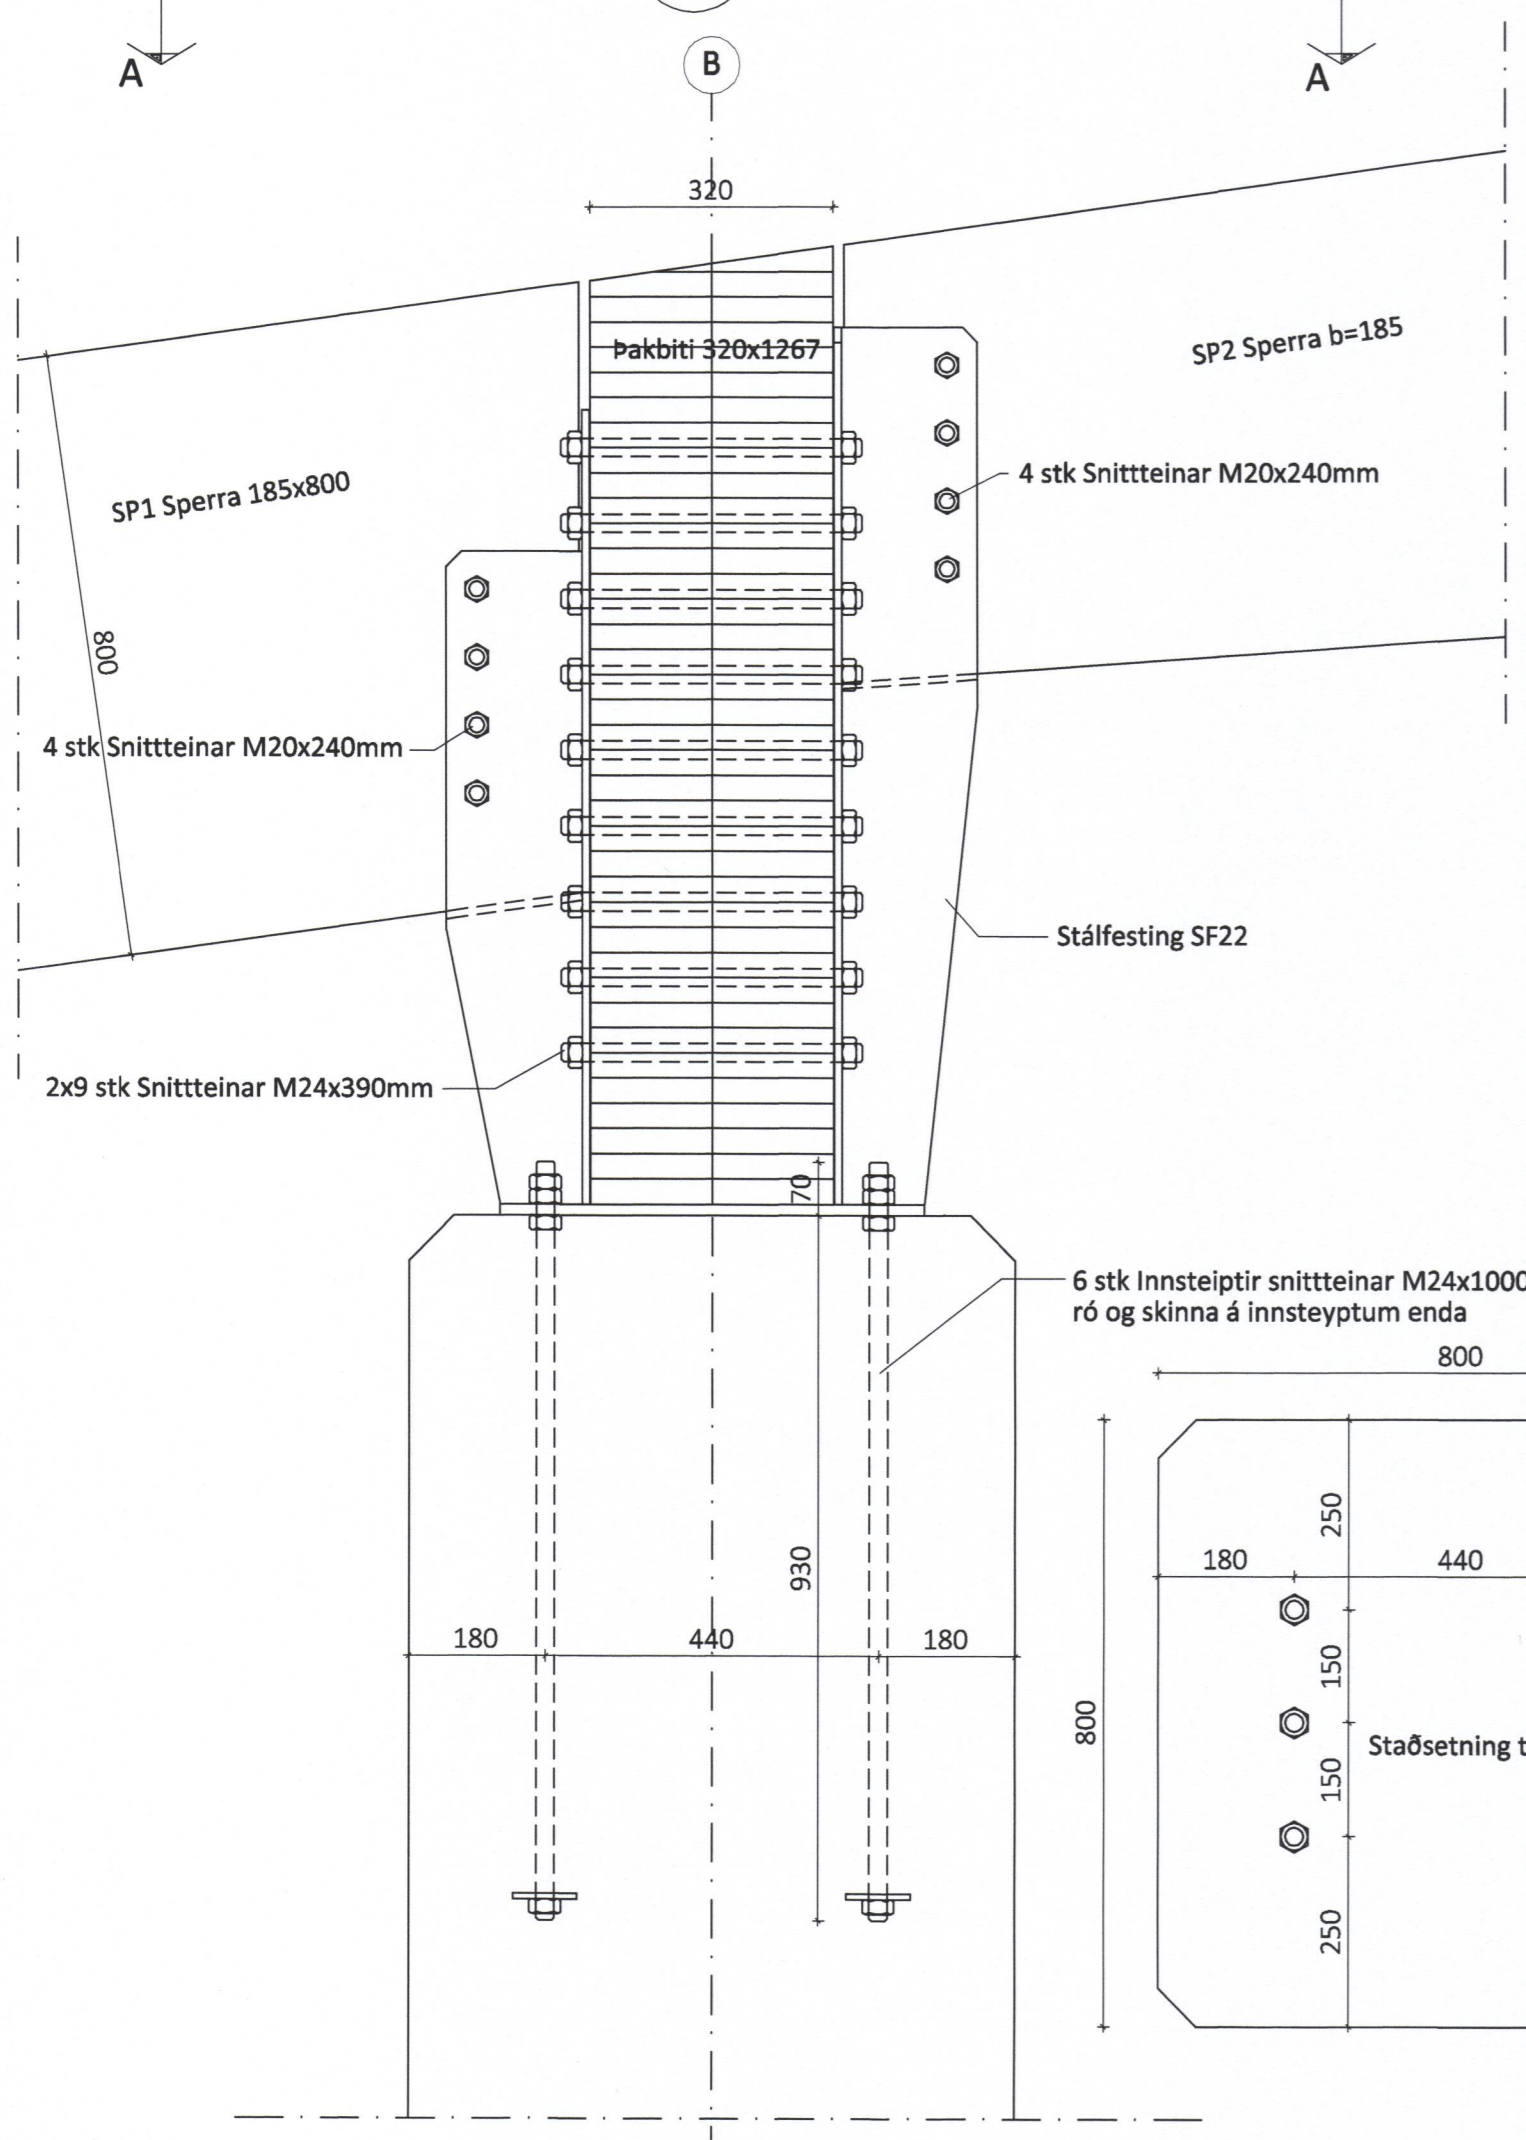

LOTA
Kt. 701283-1129
Kristinn Eiríksson, kt. 120556-2749
vinarsjóni 13/17

ÖLL AFNOT OG AFRITUN TEIKNINGAR AD HLUTA EDA Í HEILD ER HÁÐ SKRIFLEGU LEYFI LÍMTRÉ VÍRNET EHF.				
Númer	Dags.	Skýring breytingar	Br. af	
	MKV.	DAGS.	VERKNR.	ÚTGÁFA NR.
	1:10	09.01.2017	DL16 054	1
Byggingadeild - Vesturvör 29-200 Kópavogur kt. 440510-1160 - Sími: 412 5300	TEIKN.	REIKN.	YFIR.	NR. TEIKNINGAR
	GS/KB	GS		308
HEITI VERKS:	NAFN HÖNNUÐAR			308
Strandvegur 80	Bjarni Ingibergsson byggingatæknifræðingur B.Sc. kt. 030861-2729 - bjarni@limtrevrnet.is			
HEITI TEIKNINGAR	ÁRITUN HÖNNUÐAR			DAGS. ÁRITUNAR
Mjölgeymsla - Vinnslustöðin Vestm.				19/01/2017
Sérmynd	ÁRITUN SAMRÆMI HÖNNUÐAR			DAGS. ÁRITUNAR
				13/01/2017