



SAMMÓTT AF BYGGINGARFULLTRÚA
7. MAR. 2017


VB1 - Veggbiti 185x500 Mkv.: 1:20
Samtals 20 stk.

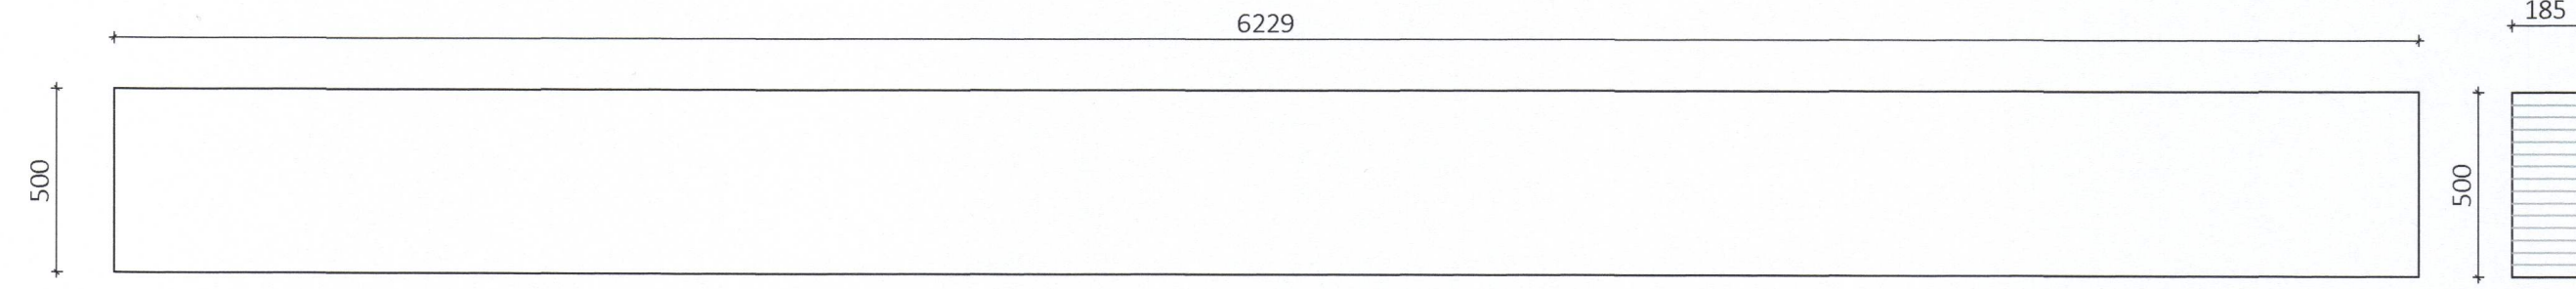


VB2 - Veggbiti 185x500 Mkv.: 1:20
Samtals 6 stk.

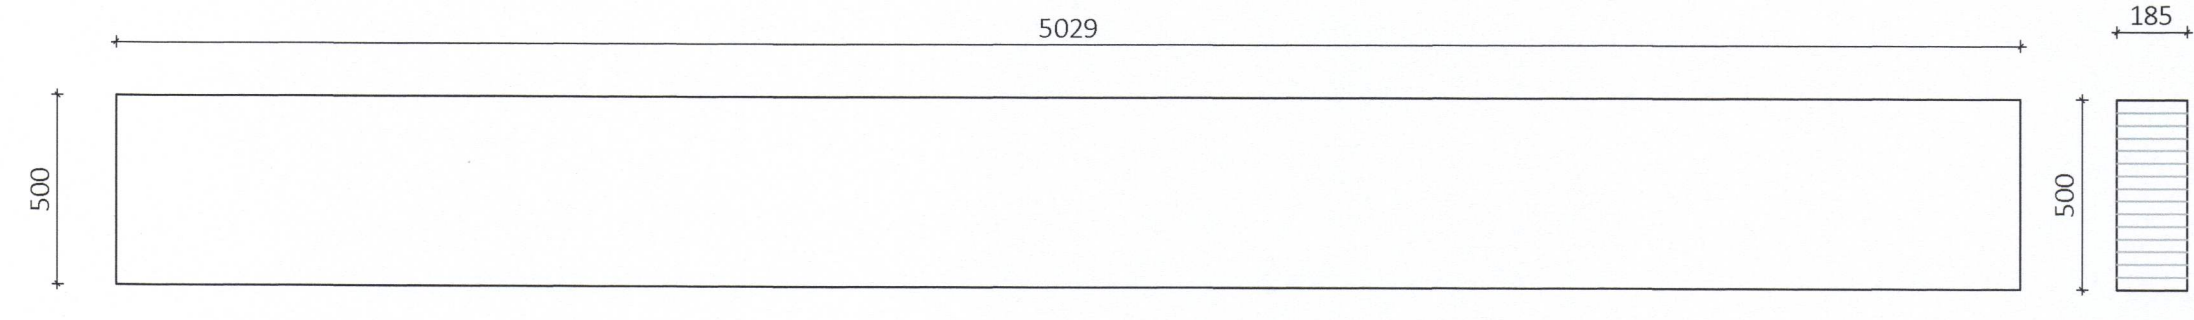

SP1 - Sperra 185x800 Mkv.: 1:20
Samtals 26 stk.

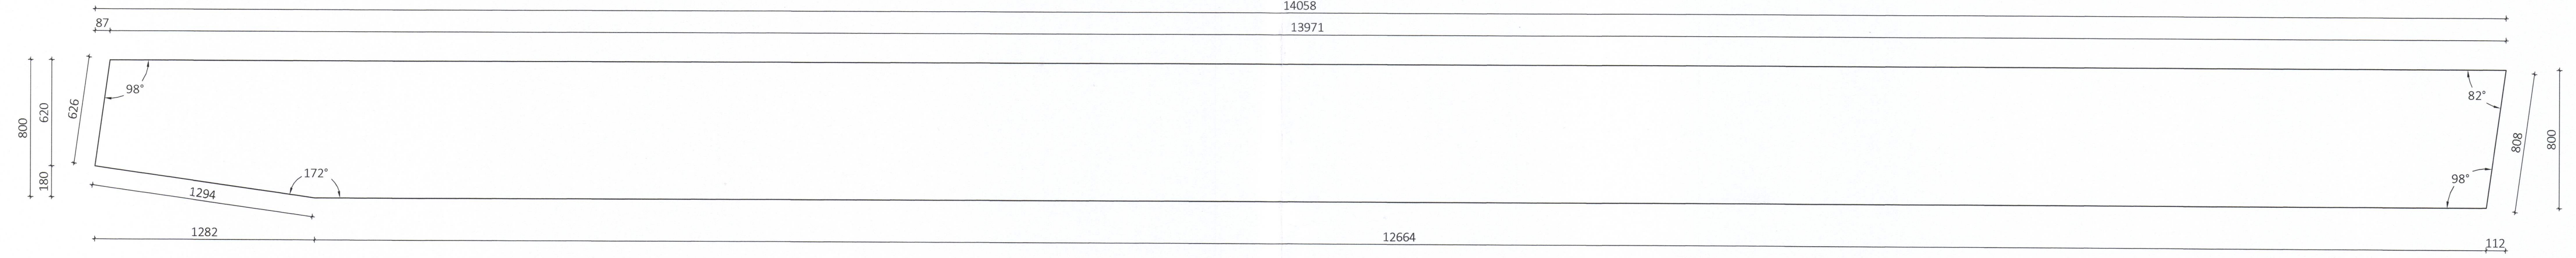

SP2 - Boomerangbiti b=185 Mkv.: 1:20
Samtals 13 stk.

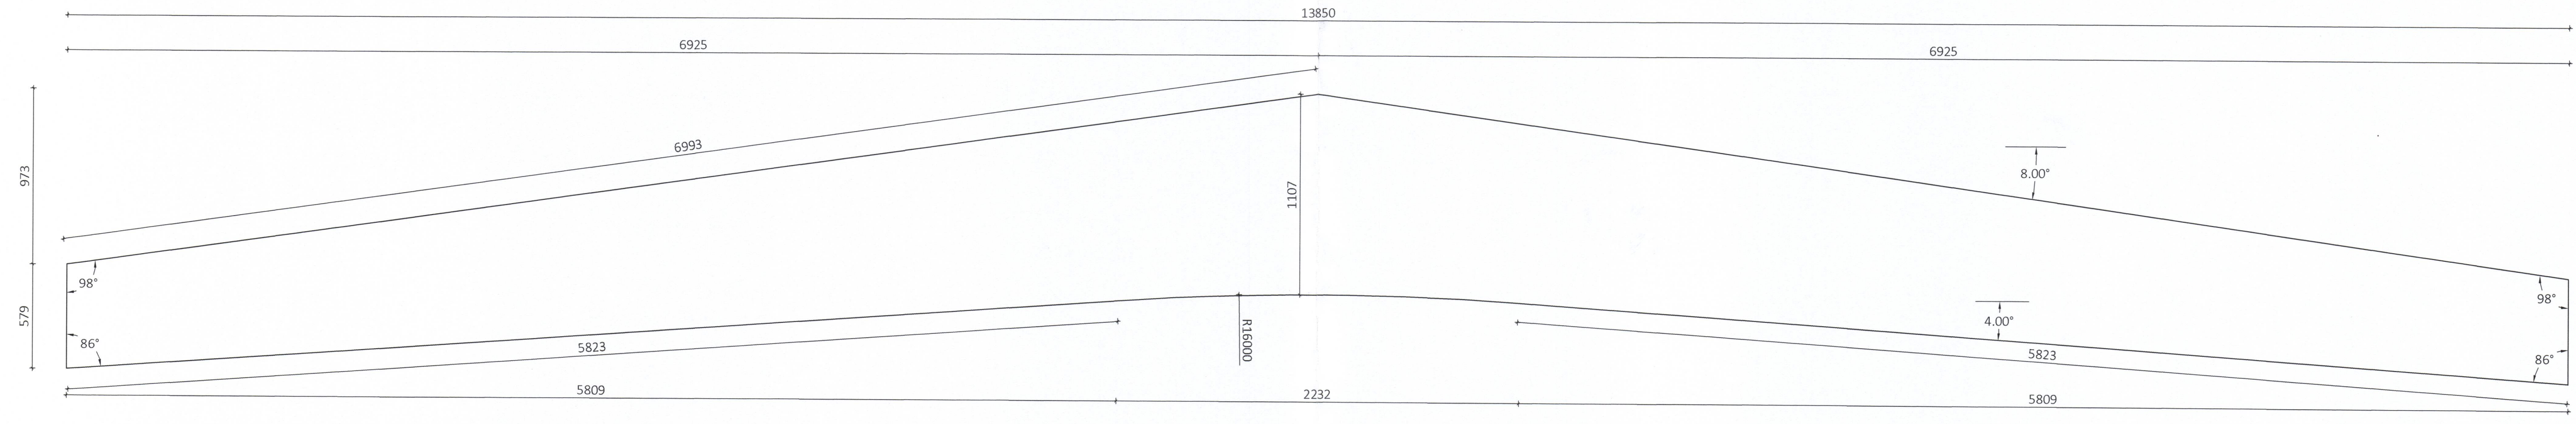

LOTA
Kt. 701283-1129
Kristinn Eiríksson, kt. 120556-2749
Hönnunarsjóni

Númer	Dags.	Skýring breytingar	Br. af
ÖLL AFNOT OG AFRITUN TEIKNINGAR AD HLUTA EDA Í HEILD ER HÁÐ SKRIFLEGU LEYFI LÍMTRÉ VÍRNET EHF.			
		MKV. 1:20	DAGS. 23.11.2016
TEIKN. GS/KB REIKN. GS		VERKNR. DL16 054	ÚTGÁFA NR. 1
HEITI VERKS: Strandvegur 80		NAFN HÖNNUÐAR Bjarni Ingibergsson byggingatæknifræðingur B.Sc. kt. 030861-2729 - bjarni@limtrevirnet.is	
HEITI TEIKNINGAR Mjölgeymsla - Vinnslustöðin Vestm. Límtre framleiðsluteikning		NR. TEIKNINGAR 382	
HEITI HÖNNUÐAR ÁRITUN HÖNNUÐAR 		DAGS. ÁRITUNAR 19/11/2017	
ÁRITUN SAMRÆM.HÖNNUÐAR		DAGS. ÁRITUNAR	