



LB1 - Langband 90x267 Mkv.: 1:20

Samtals 34 stk.

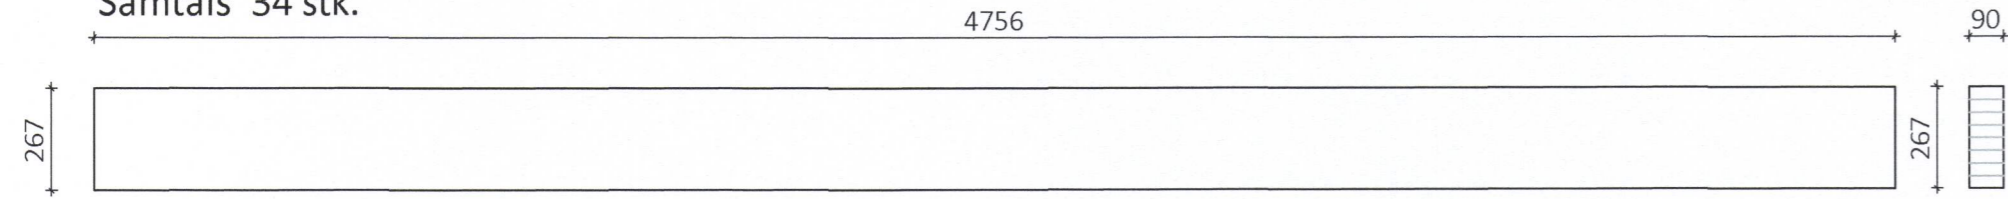


LB2 - Langband 90x267 Mkv.: 1:20

Samtals 120 stk.

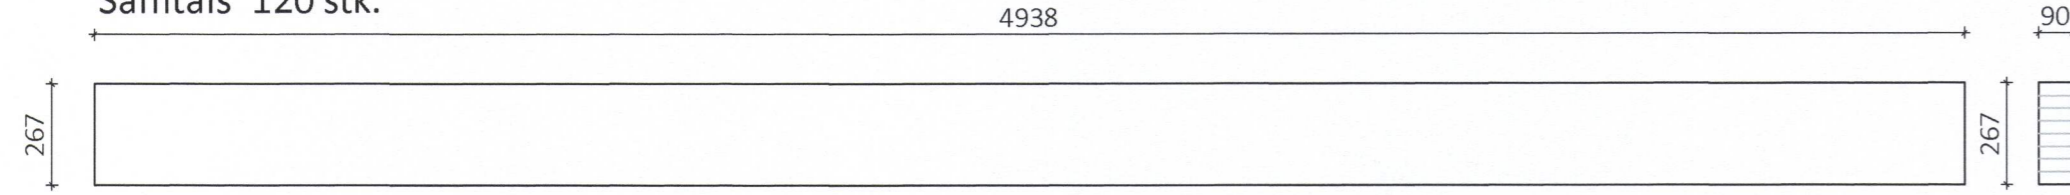


LB3 - Langband 90x267 Mkv.: 1:20

Samtals 8 stk.

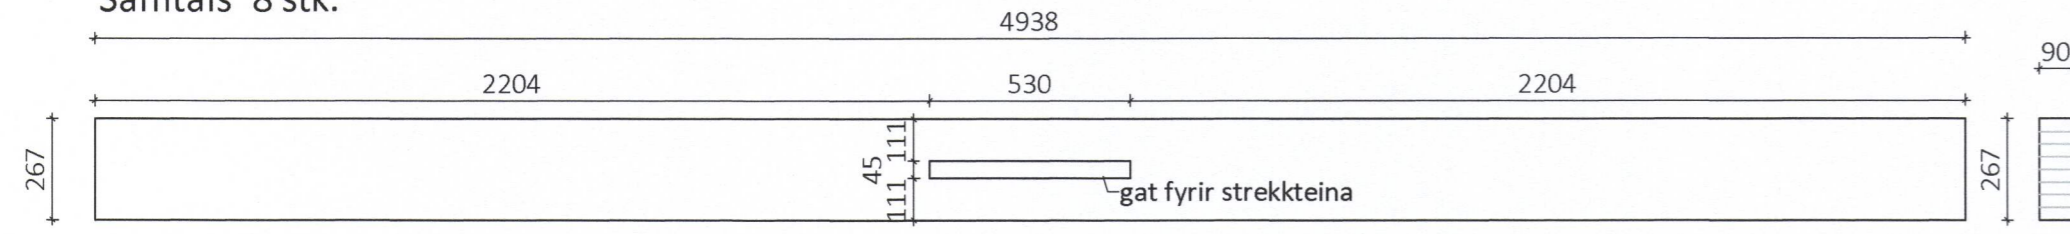


LB4 - Langband 90x267 Mkv.: 1:20

Samtals 8 stk.

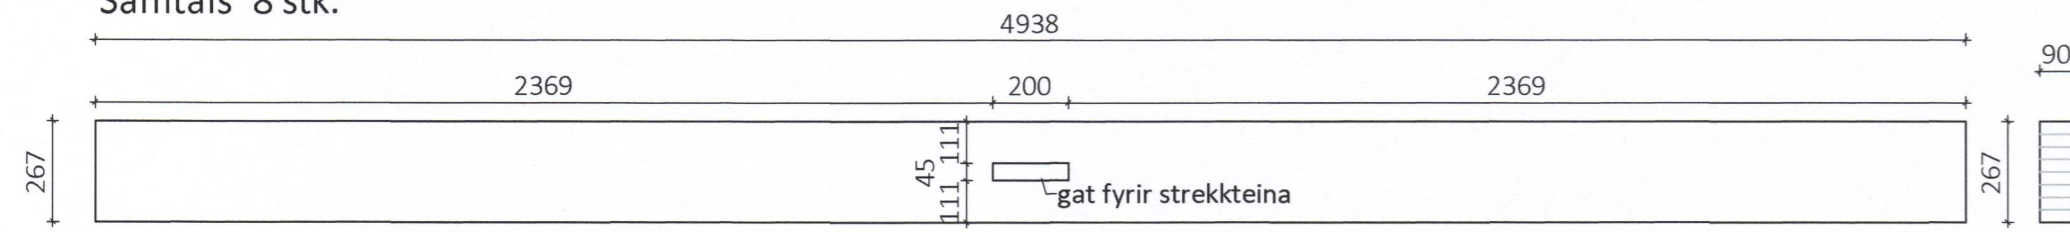


LB5 - Langband 90x267 Mkv.: 1:20

Samtals 16 stk.

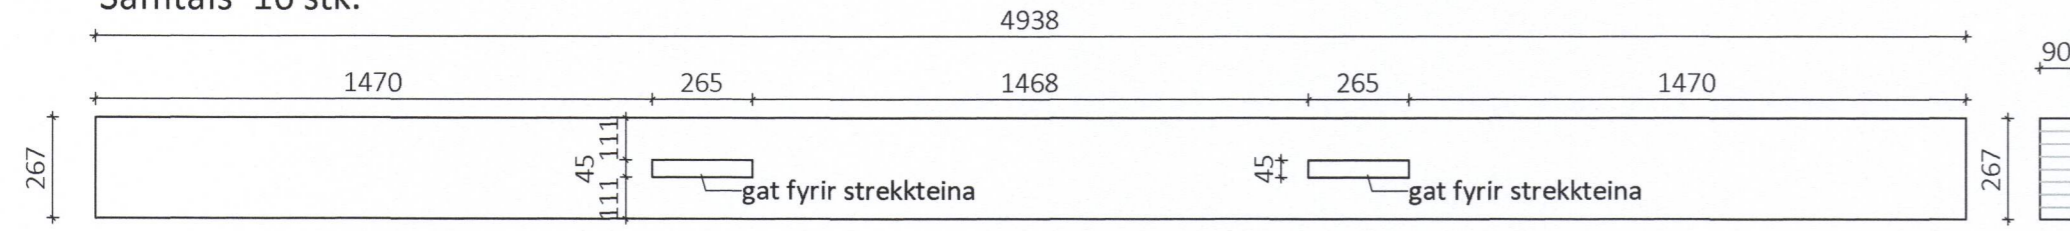


LB6 - Langband 90x267 Mkv.: 1:20

Samtals 4 stk.

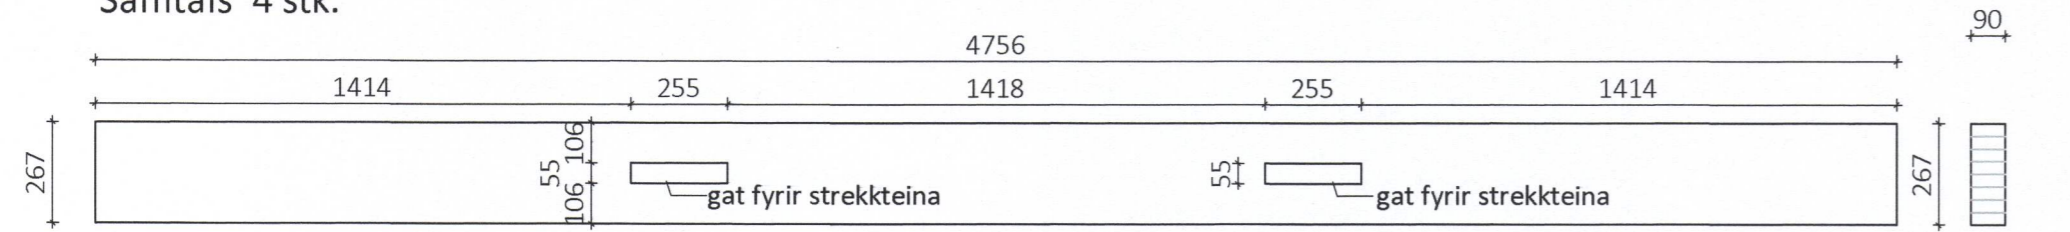


LB7 - Langband 90x267 Mkv.: 1:20

Samtals 8 stk.

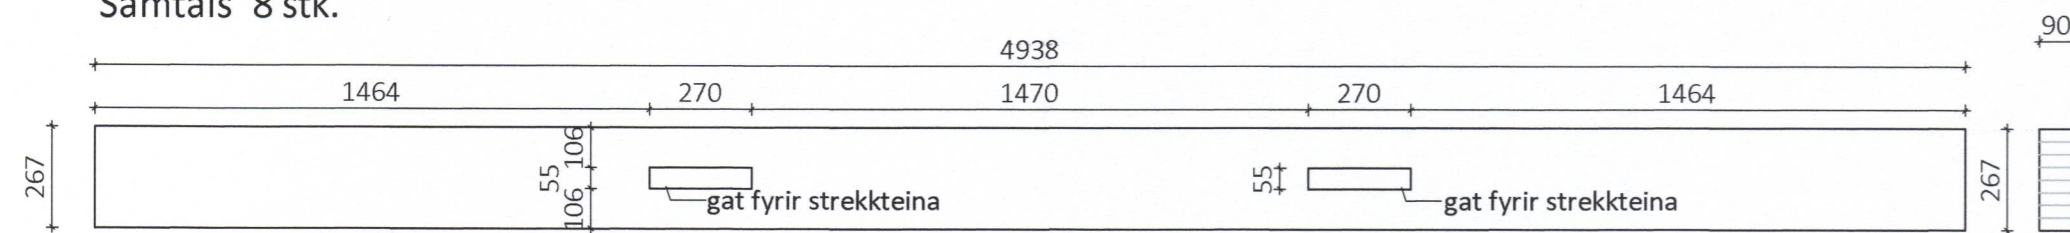


LB8 - Langband 90x267 Mkv.: 1:20

Samtals 16 stk.

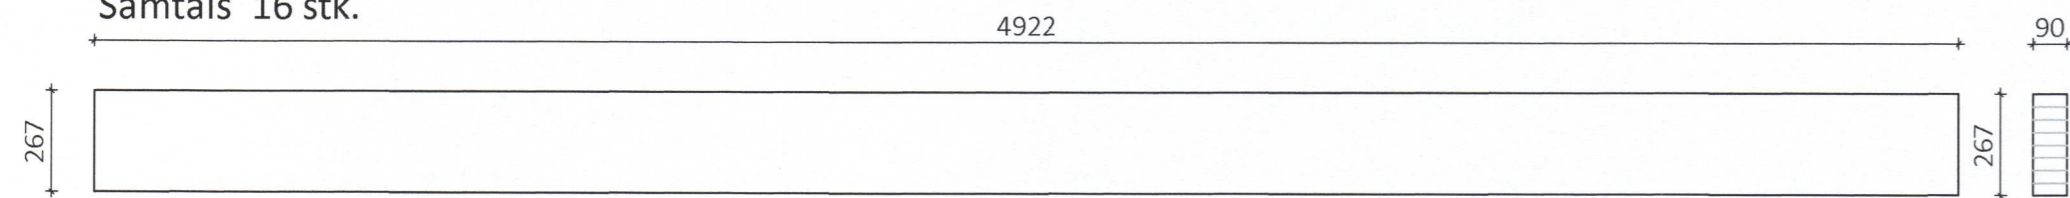


LB9 - Langband 115x267 Mkv.: 1:20

Samtals 8 stk.

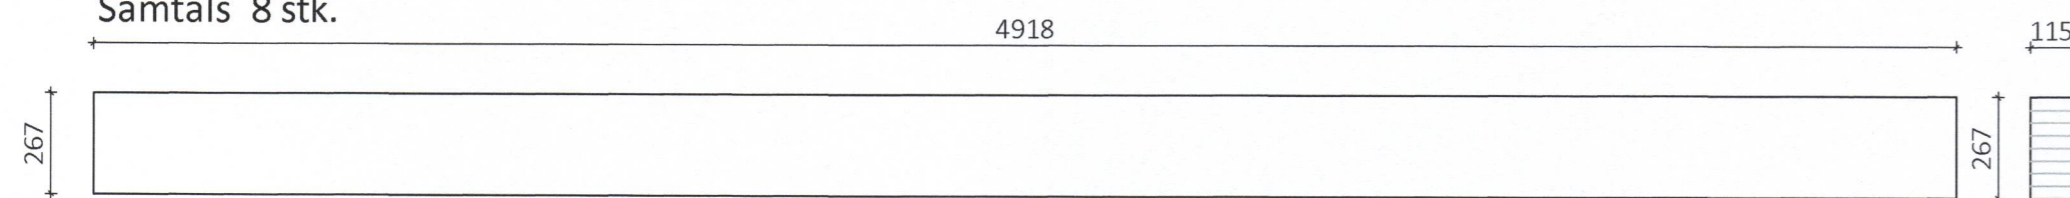


LB10 - Langband 115x267 Mkv.: 1:20

Samtals 2 stk.

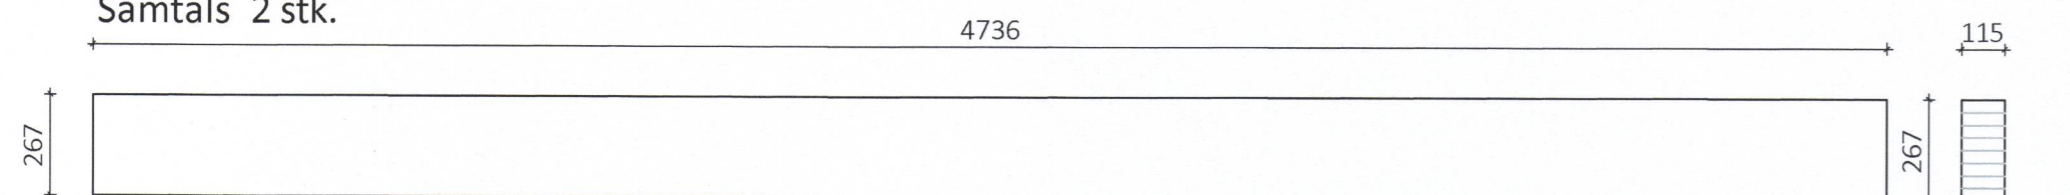


LB11 - Langband 90x267 Mkv.: 1:20

Samtals 4 stk.

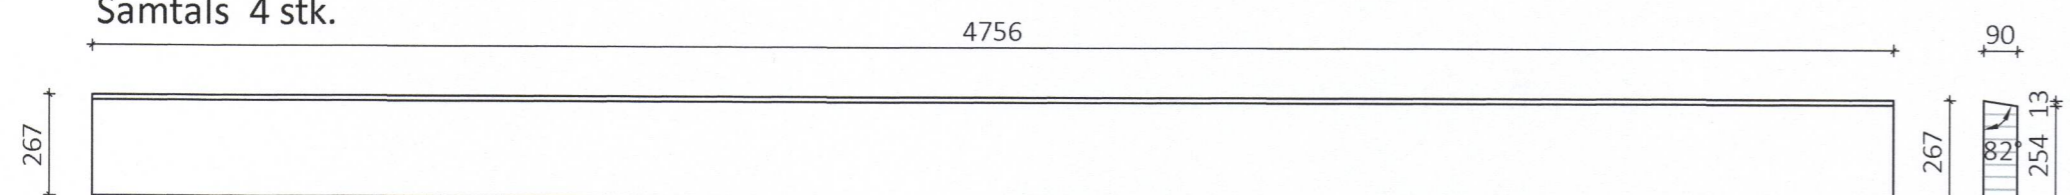

LB12 - Langband 90x267 Mkv.: 1:20


Samtals 20 stk.

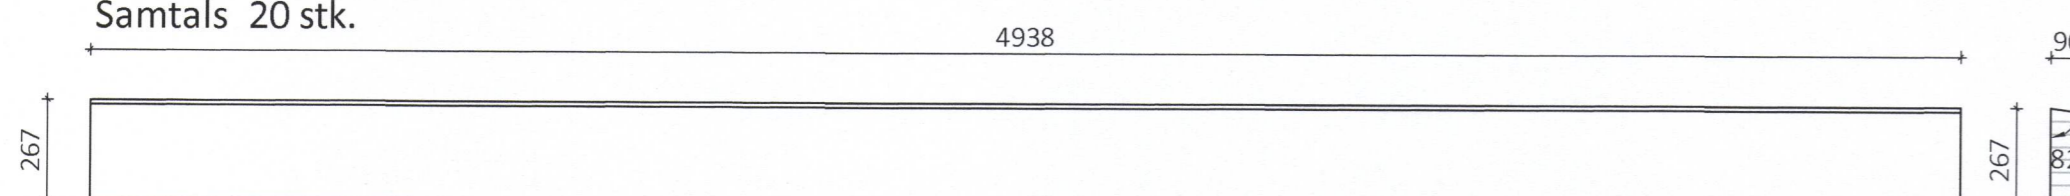

LB13 - Langband 115x267 Mkv.: 1:20


LB13 - Langband 115x267 Mkv.: 1:20

Samtals 4 stk.

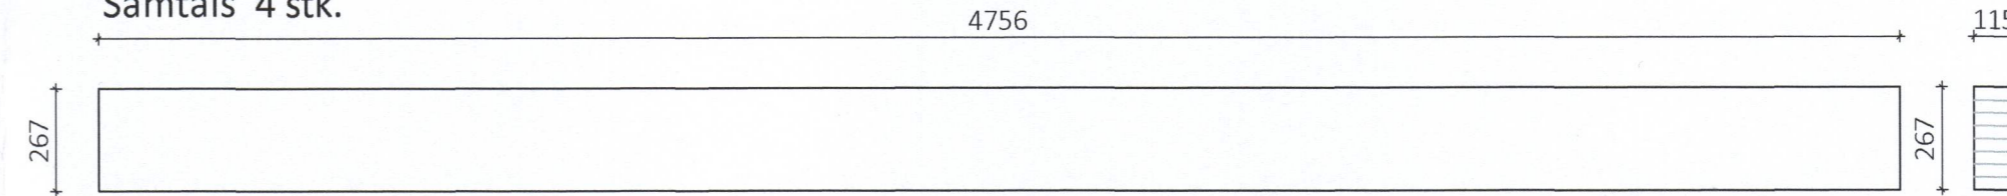


LB14 - Langband 115x267 Mkv.: 1:20

Samtals 16 stk.

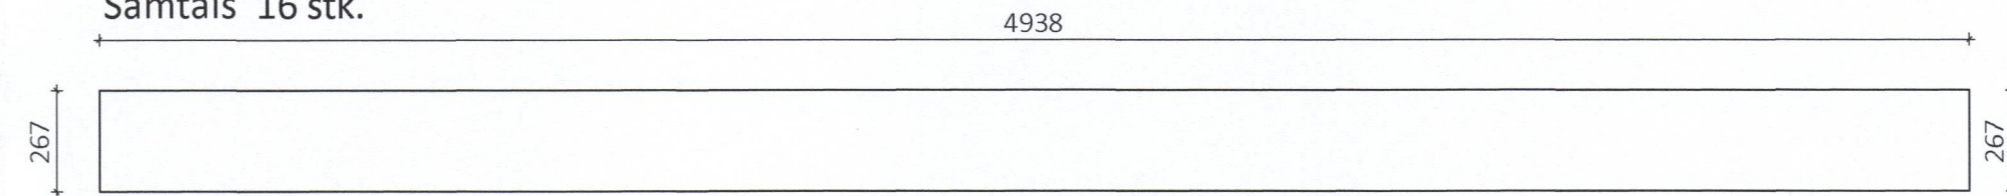


MB1 - Mænisbiti 115x200 Mkv.: 1:20

Samtals 1 stk.

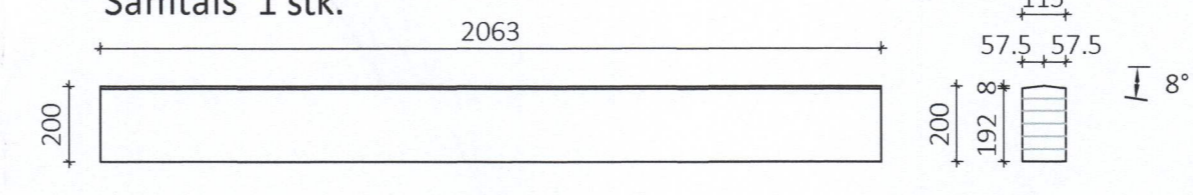


MB2 - Mænisbiti 115x200 Mkv.: 1:20

Samtals 1 stk.

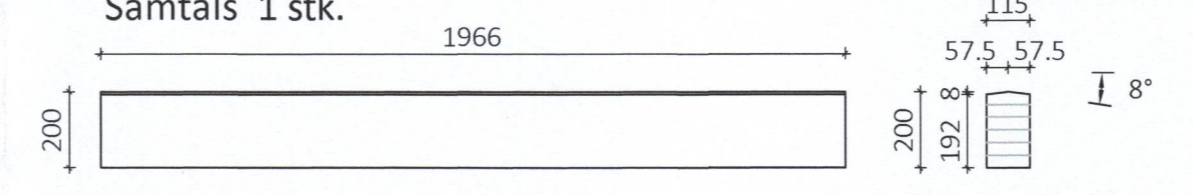


MB3 - Mænisbiti 115x200 Mkv.: 1:20

Samtals 1 stk.

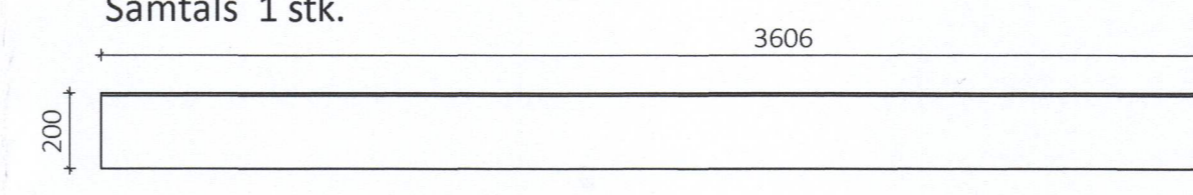


MB4 - Mænisbiti 115x200 Mkv.: 1:20

Samtals 1 stk.

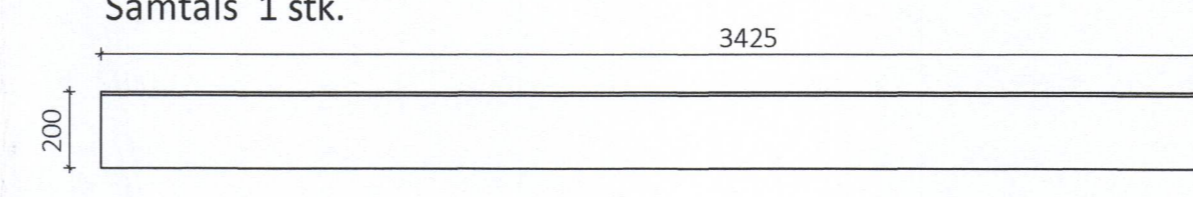


KB1 - Kantband 115x333 Mkv.: 1:20

Samtals 4 stk.

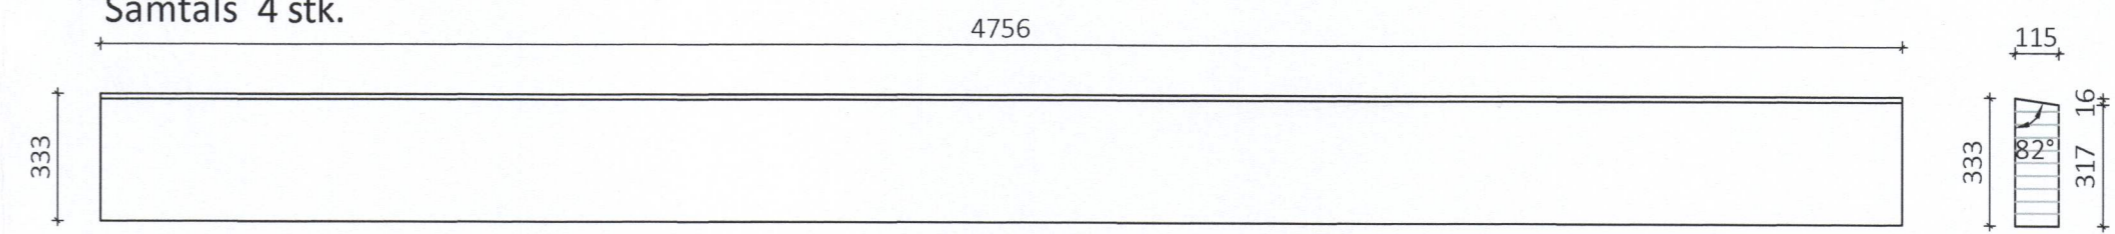


KB2 - Kantband 115x333 Mkv.: 1:20

Samtals 20 stk.

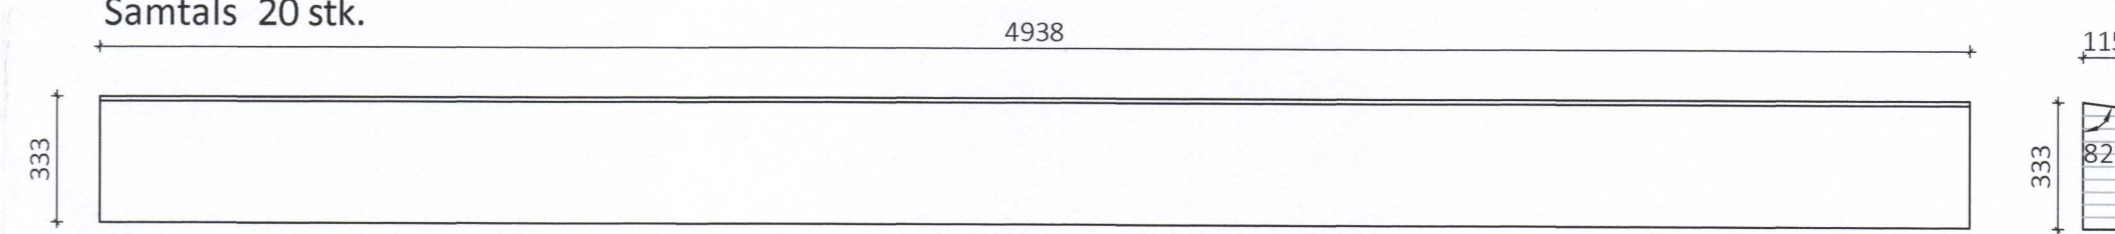


PG1 - Þakgluggi 65x433 Mkv.: 1:20

Samtals 16 stk.

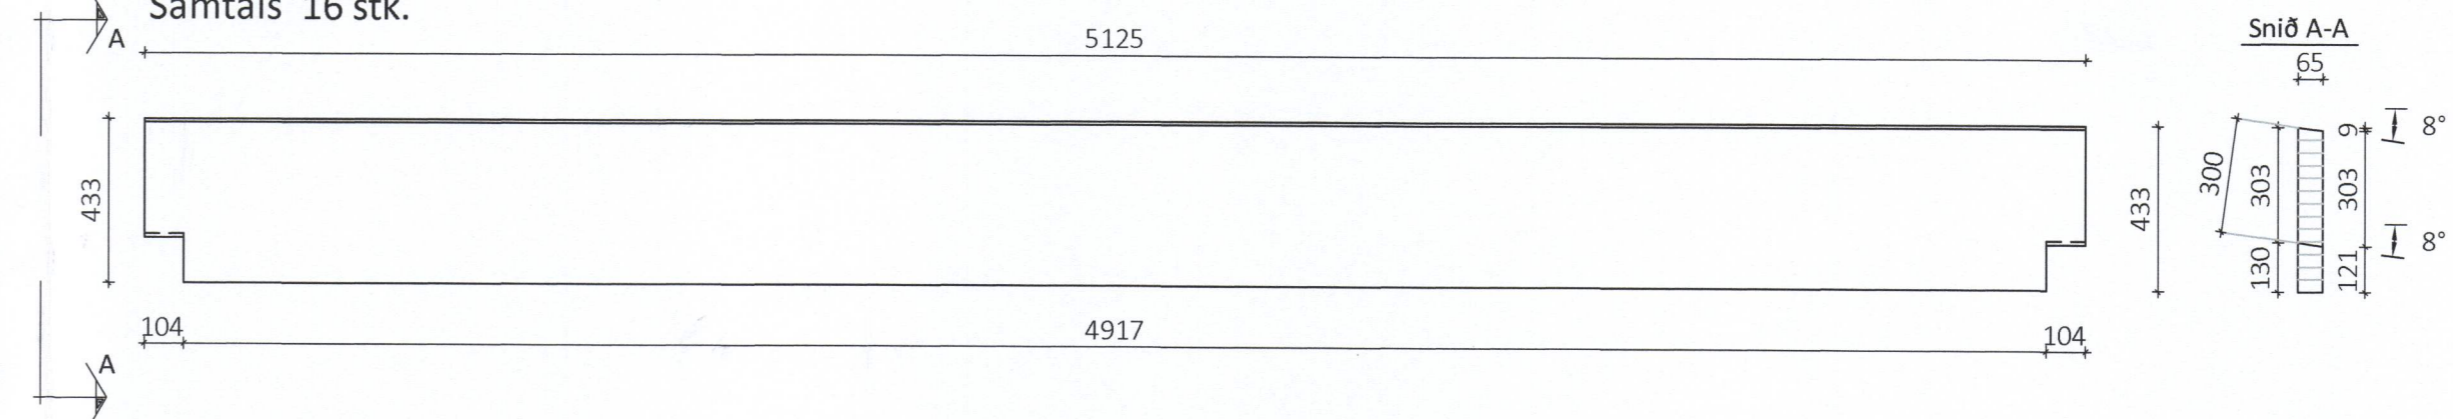


PG2 - Þakgluggi 65x433 Mkv.: 1:20

Samtals 1 stk + 1 stk speglaður

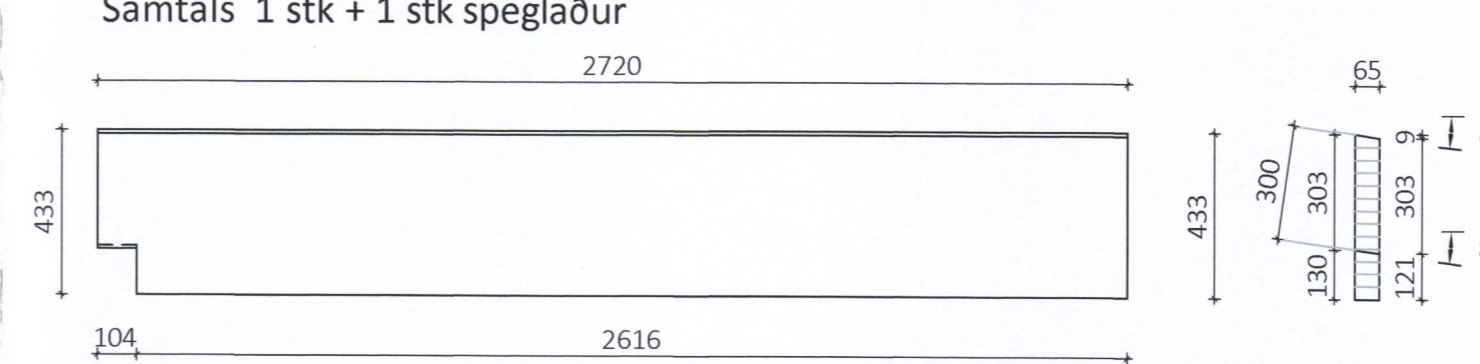

PG3 - Þakgluggi 65x433 Mkv.: 1:20

Samtals 1 stk + 1 stk speglaður

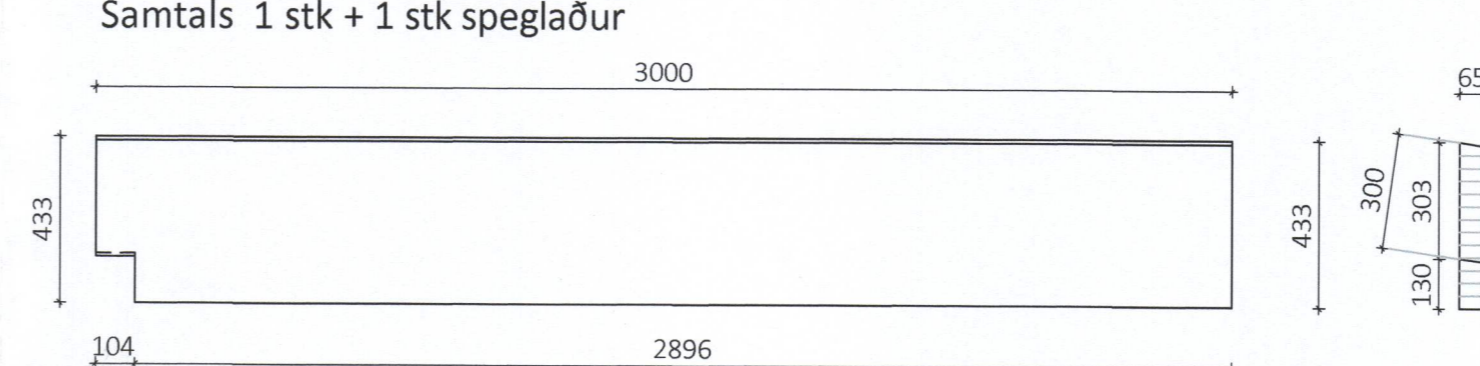

SAÐVILT AF BYGGINGAR...
7. MAR. 2017
SSS

LOTA
Kt. 701283-1129
Kjartan Eiríksson, kt. 120556-2749
Höfnunarsjórnir 13/17

ÖLL AFNOT OG AFRITUN TEIKNINGAR AD HLUTA EÐA Í HEILD ER HÁÐ SKRIFLEGU LEYFI LÍMTRÉ VÍRNET EHF.				
Númer	Dags.	Skýring breytingar	Br. af	
 Byggingadeild - Vesturvör 29-200 Kópavogur kt. 440510-1160 - Sími: 412 5300	MKV.	DAGS.	VERKNR.	ÚTGÁFA NR.
	1:20	23.11.2016	DL16 054	1
TEIKN.	REIKN.	YFIRF.	NR. TEIKNINGAR	
GS/KB	GS		383	
HEITI VERKS:	NAFN HÖNNUÐAR			
Strandvegur 80	Bjarni Ingibergsson			
HEITI TEIKNINGAR	BYGGINGAÆKNIFRÆÐINGUR B.Sc.			
Mjölgeymsla - Vinnslustöðin Vestm.	kt. 030861-2729 - bjarni@limtrevirnet.is			
Límtre framleiðsluteikning	ÁRITUN HÖNNUÐAR	DAGS. ÁRITUNAR		
		19. 2/17		
	ÁRITUN SAMRÆM HÖNNUÐAR	DAGS. ÁRITUNAR		