




GS1 - Gafstoð 115x333 Mkv.: 1:20
Samtals 1 stk + 1 stk spegluð

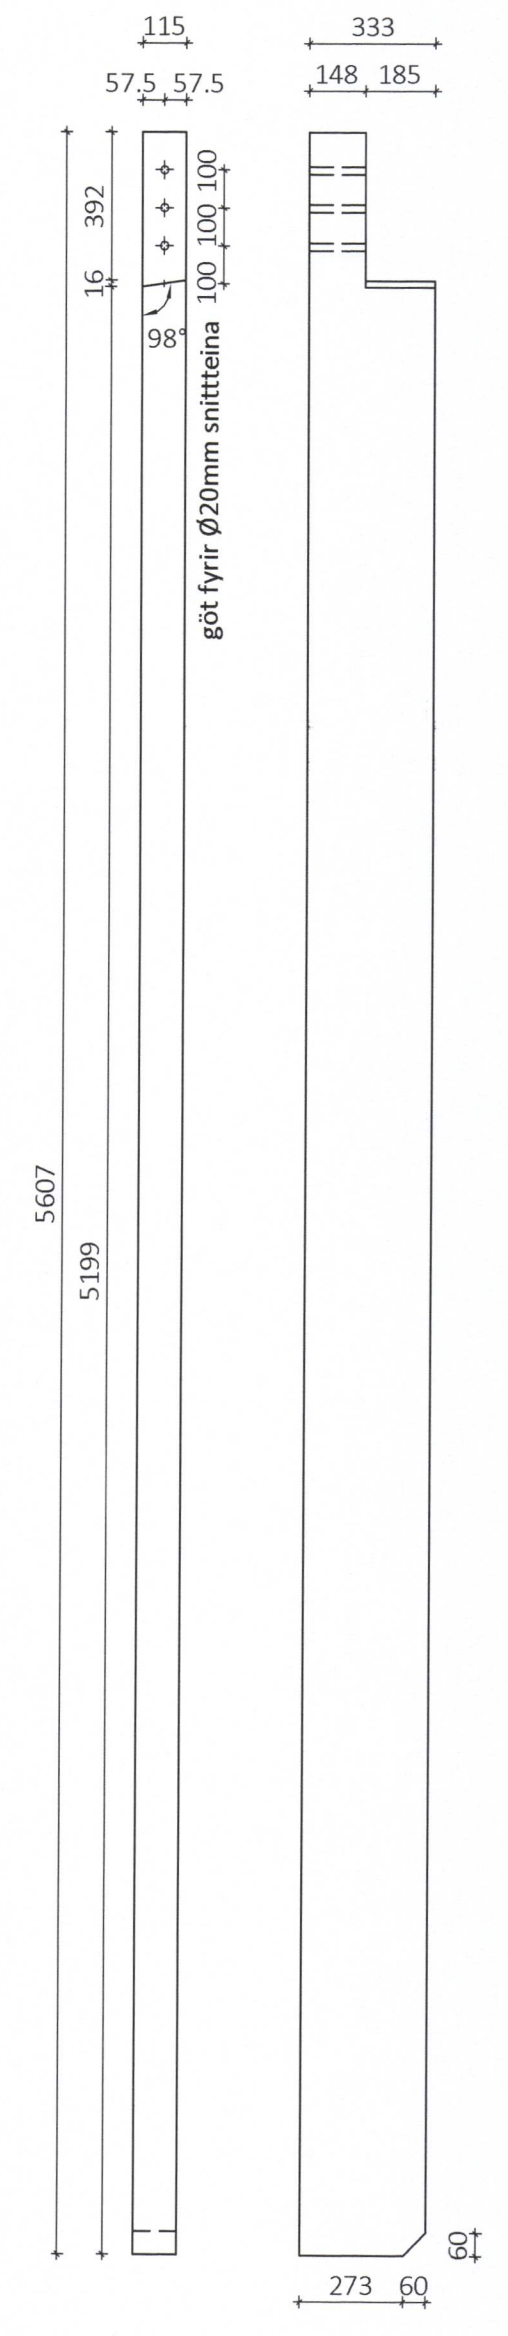


GS2 - Gafstoð 115x333 Mkv.: 1:20
Samtals 1 stk + 1 stk spegluð

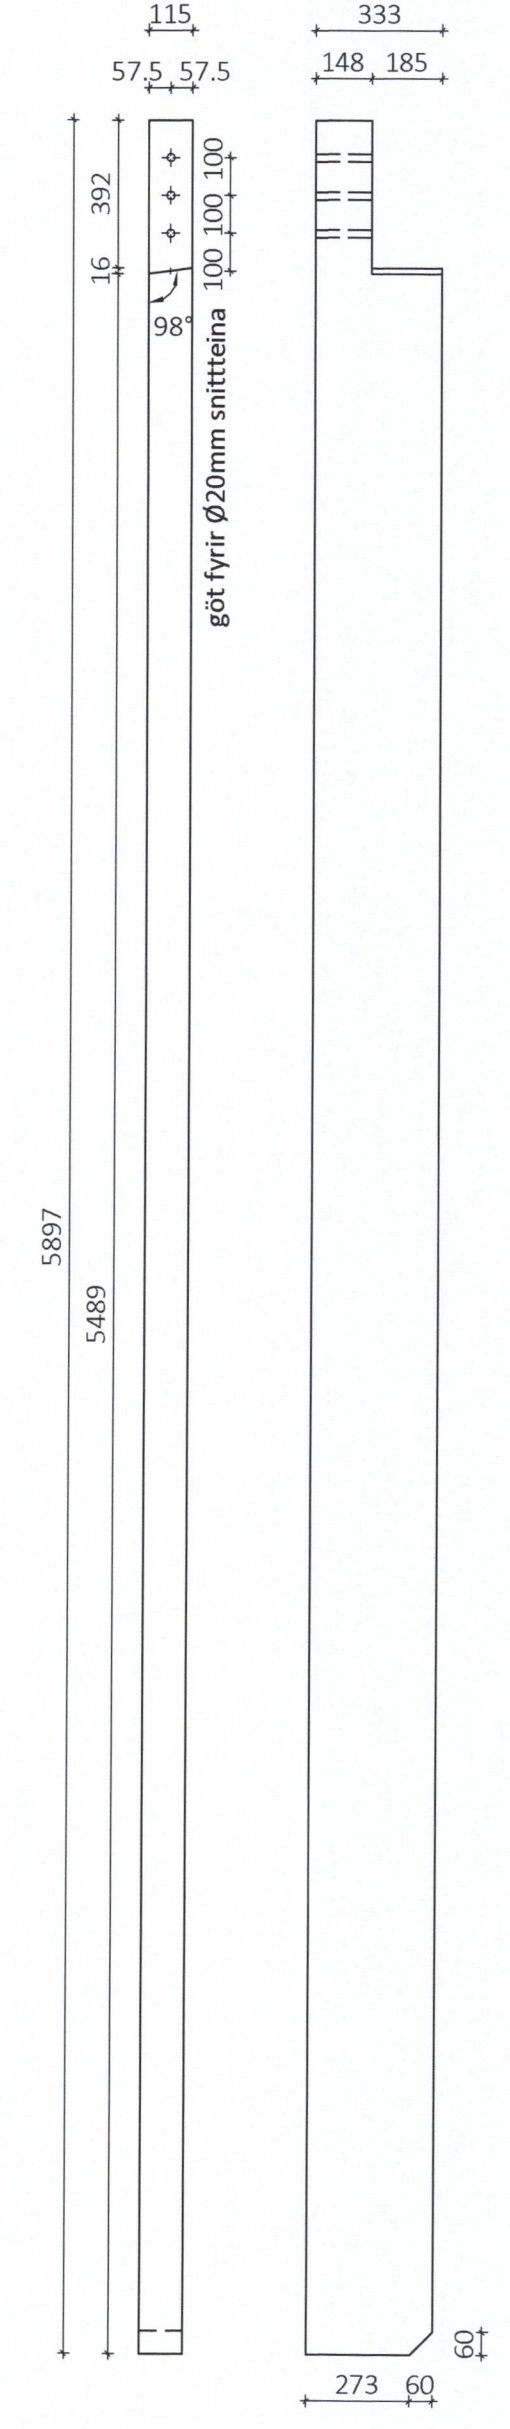


GS3 - Gafstoð 115x333 Mkv.: 1:20
Samtals 1 stk + 1 stk spegluð

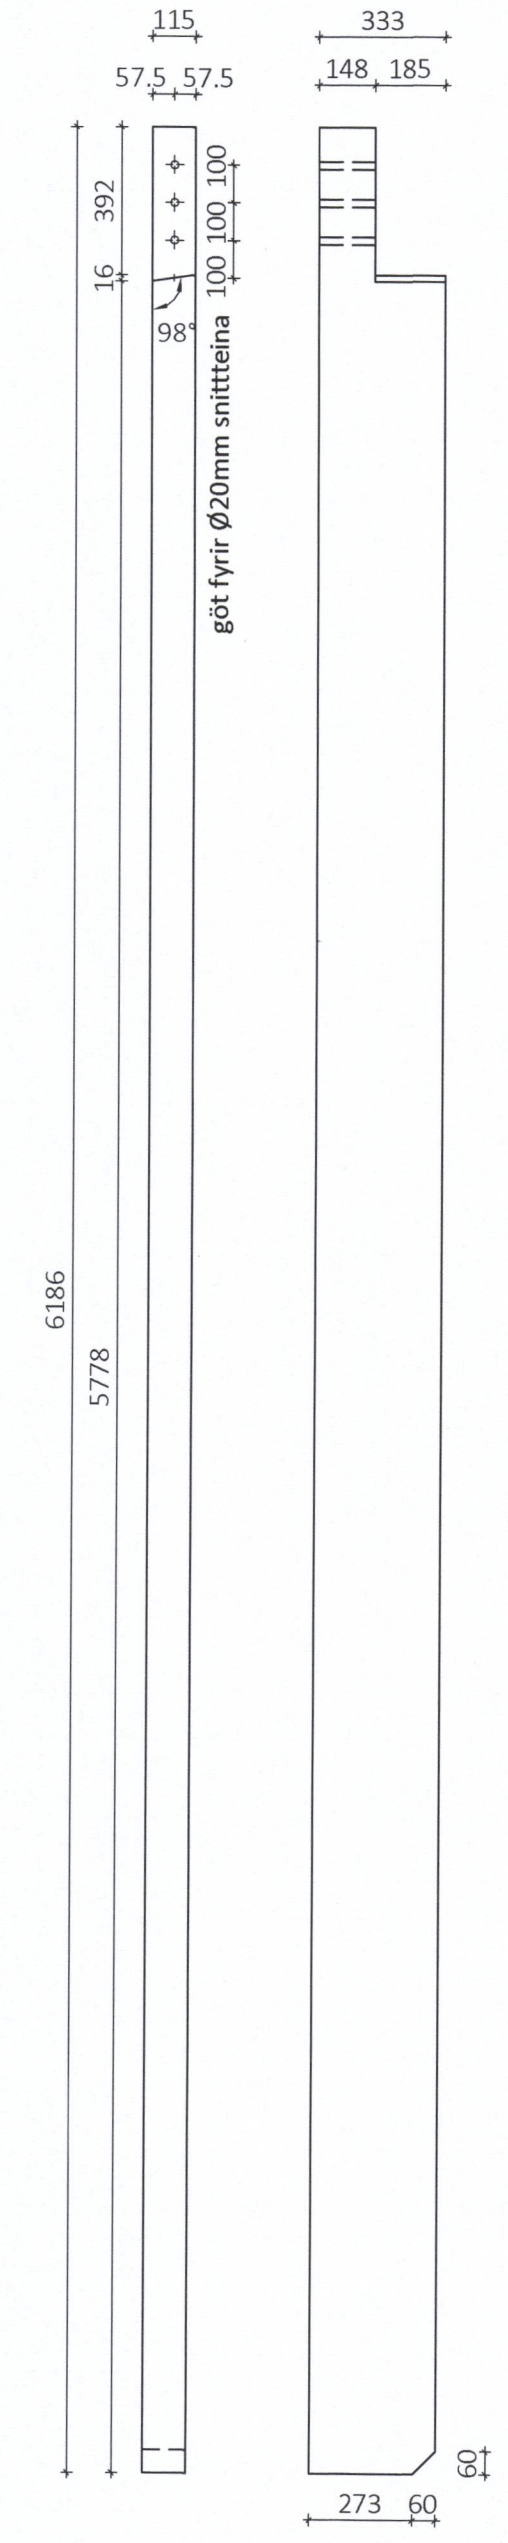


GS4 - Gafstoð 115x333 Mkv.: 1:20
Samtals 1 stk + 1 stk spegluð

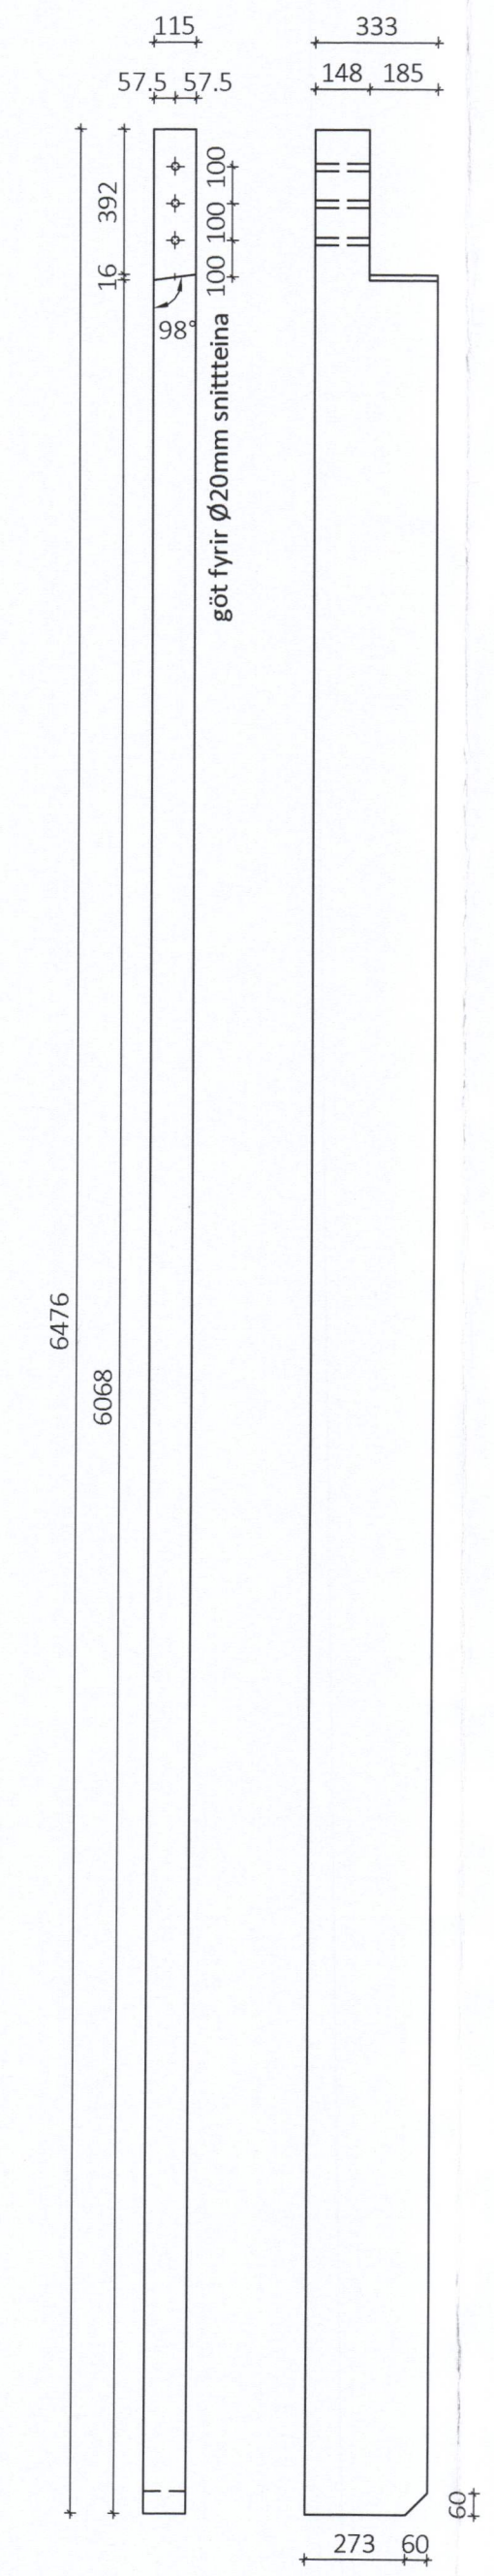


GS5 - Gafstoð 140x333 Mkv.: 1:20
Samtals 1 stk + 1 stk spegluð

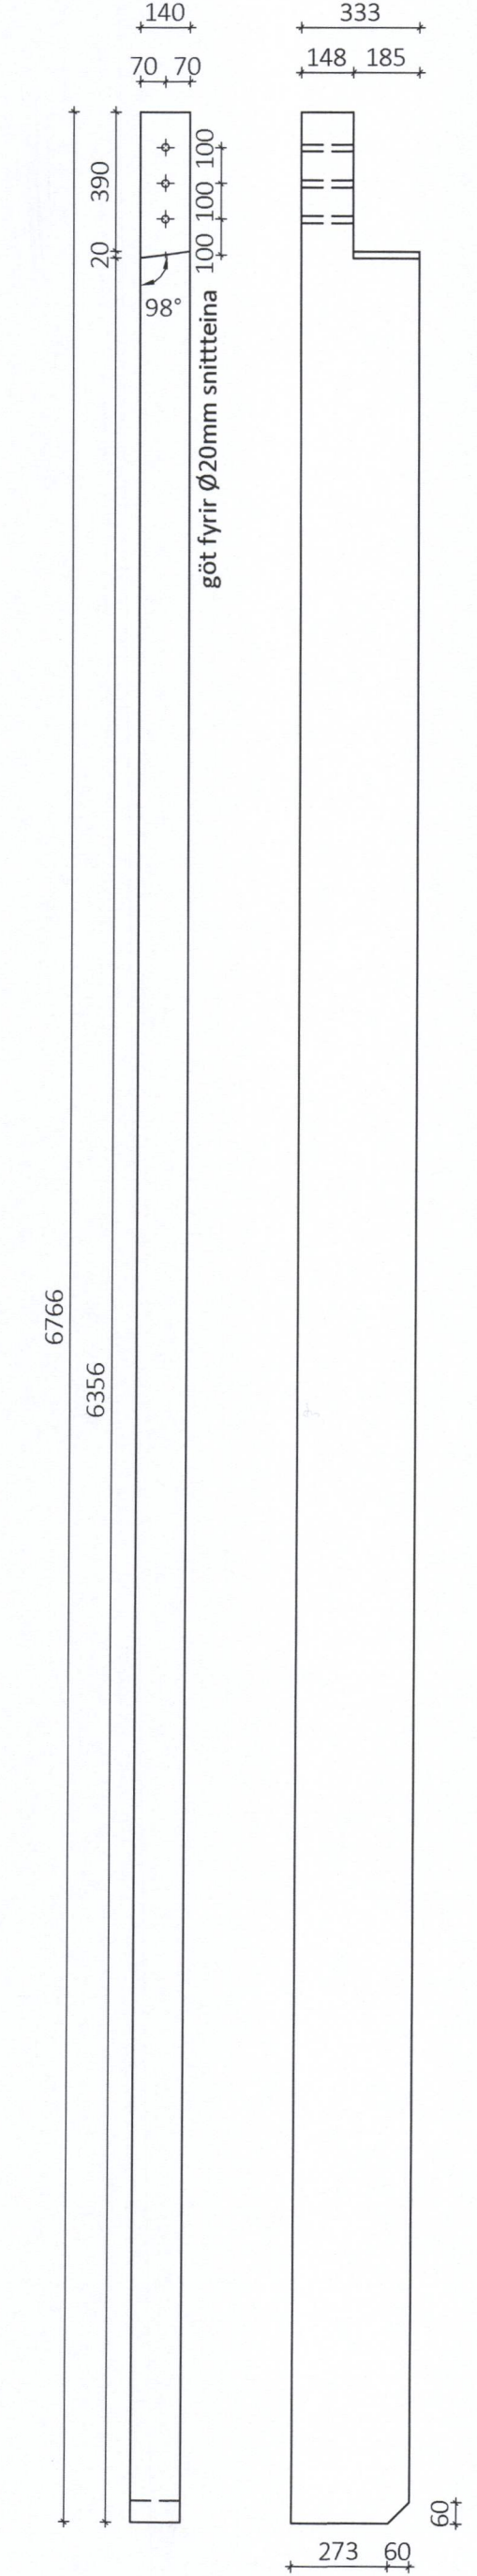

GS6 - Gafstoð 140x333 Mkv.: 1:20
Samtals 1 stk + 1 stk spegluð

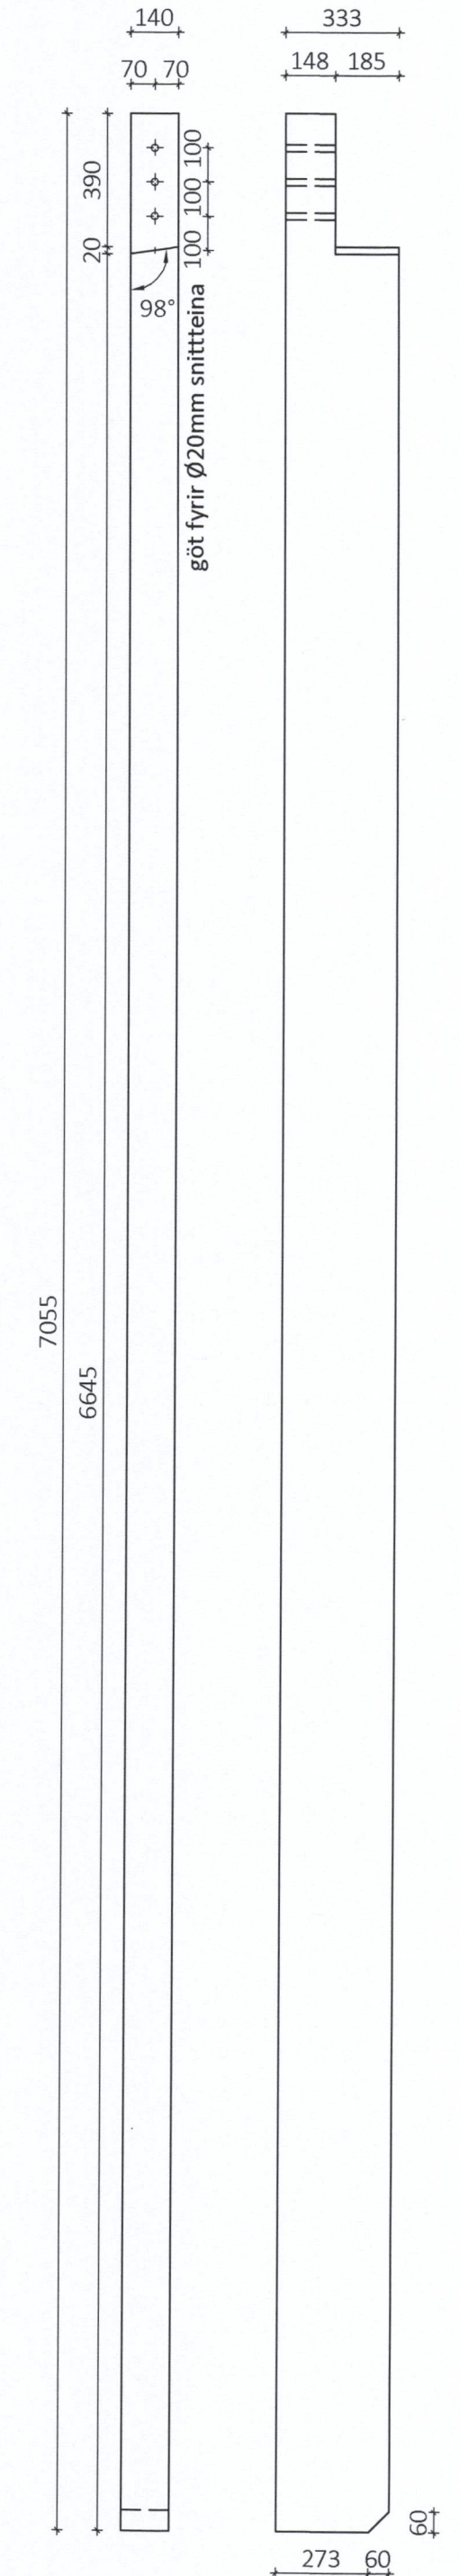

GS7 - Gafstoð 140x333 Mkv.: 1:20
Samtals 1 stk + 1 stk spegluð

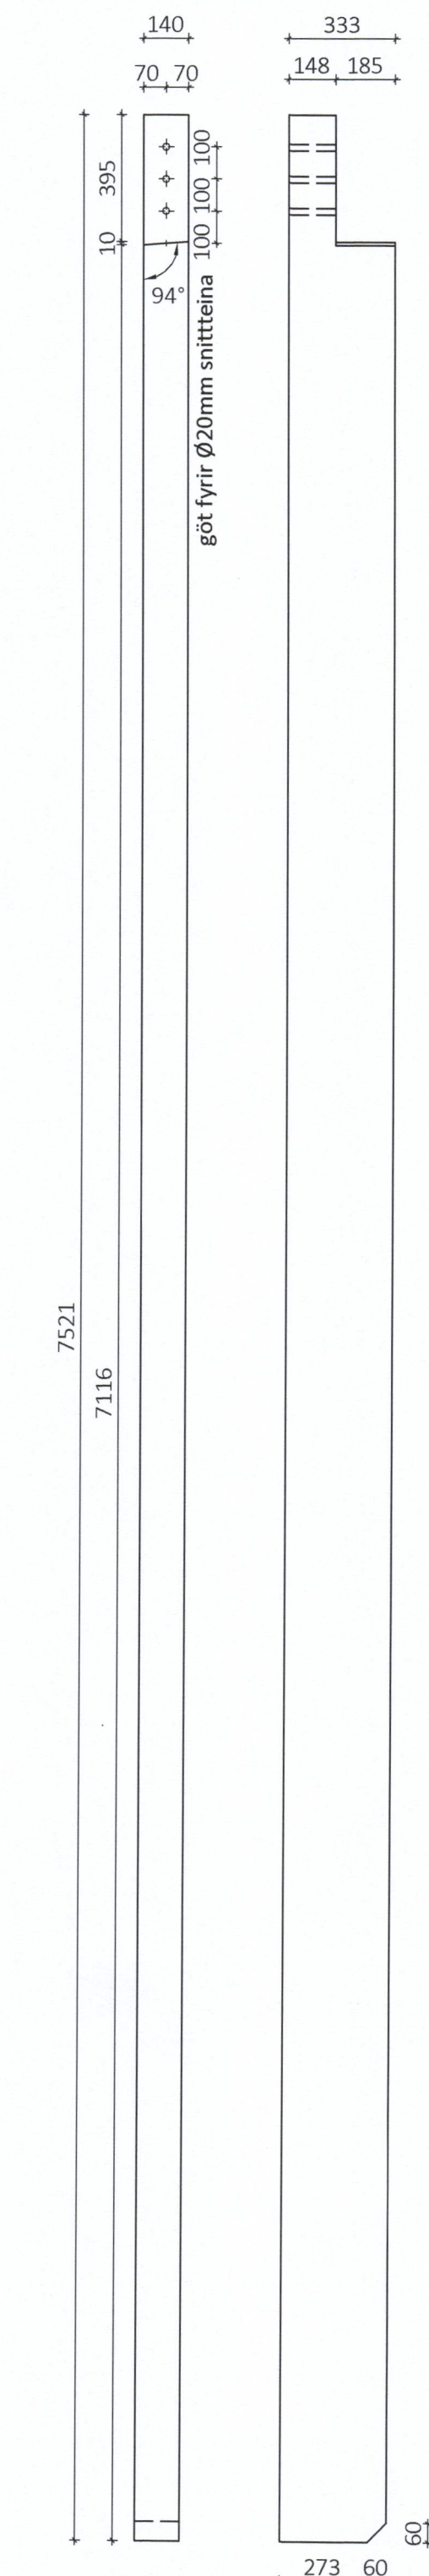

Númer	Dags.	Skýring breytingar	Br. af	
ÖLL AFNOT OG AFRITUN TEIKNINGAR AD HLUTA EDA Í HEILD ER HÁÐ SKRIFLEGU LEYFI LÍMTRÉ VÍRNET EHF.				
		MKV. 1:20 TEIKN. REIKN. GS/KB	DAGS. 23.11.2016 VERKNR. DL16 054 YFIRF. GS	ÚTGÁFA NR. 1 NR. TEIKNINGAR 385
HEITI VERKS: Strandvegur 80		NAFN HÖNNUÐAR: Bjarni Ingibergsson byggingateknifræðingur B.Sc. kt. 030861-2729 - bjarni@limtrevirnet.is		
HEITI TEIKNINGAR: Mjölgeymsla - Vinnslustöðin Vestm. Límtre framleiðsluteikning		ÁRITUN HÖNNUÐAR:	DAGS. ÁRITUNAR:	
		ÁRITUN SAMRÆM. HÖNNUÐAR:	DAGS. ÁRITUNAR:	