




GS8 - Gafstoð 140x333 Mkv.: 1:20
Samtals 1 stk + 1 stk spegluð

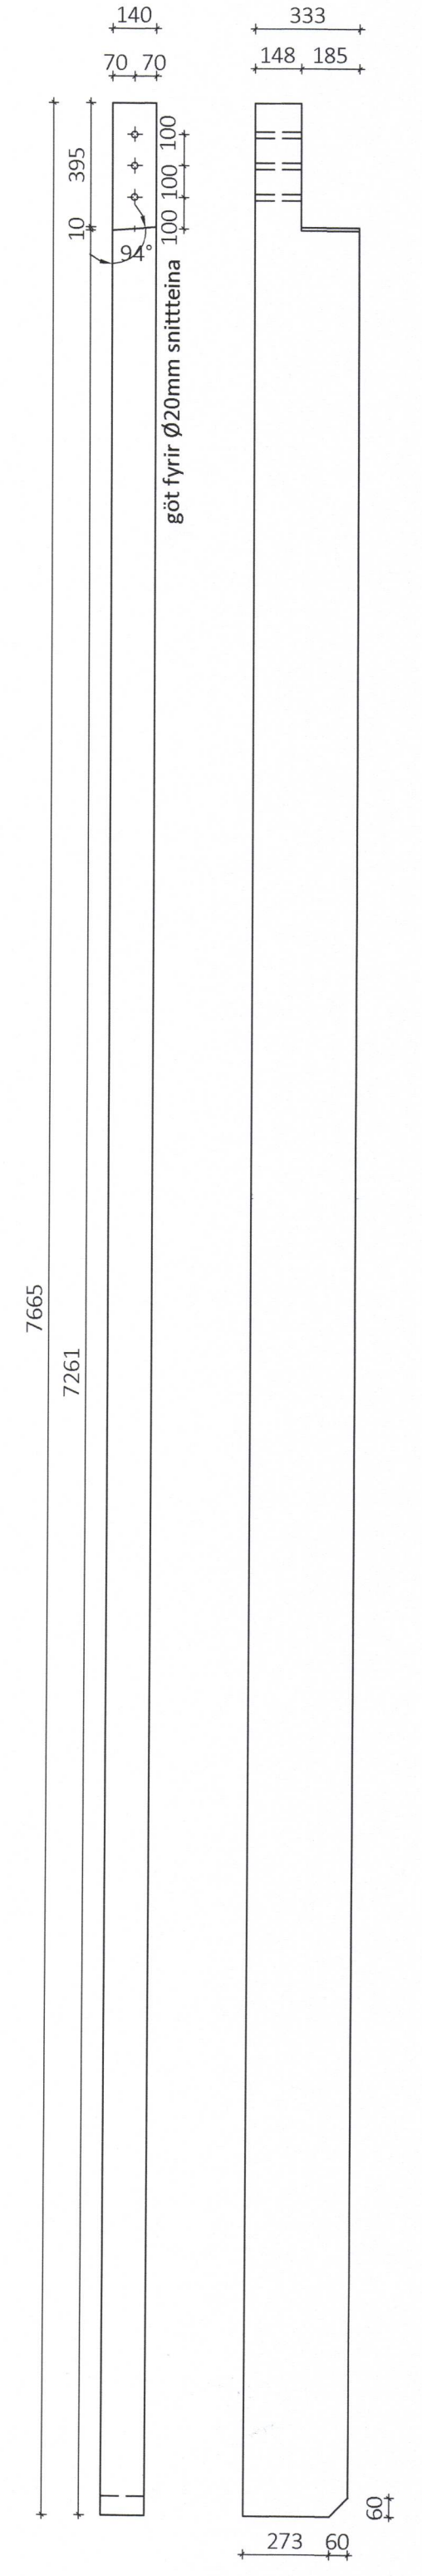


GS9 - Gafstoð 160x333 Mkv.: 1:20
Samtals 1 stk + 1 stk spegluð

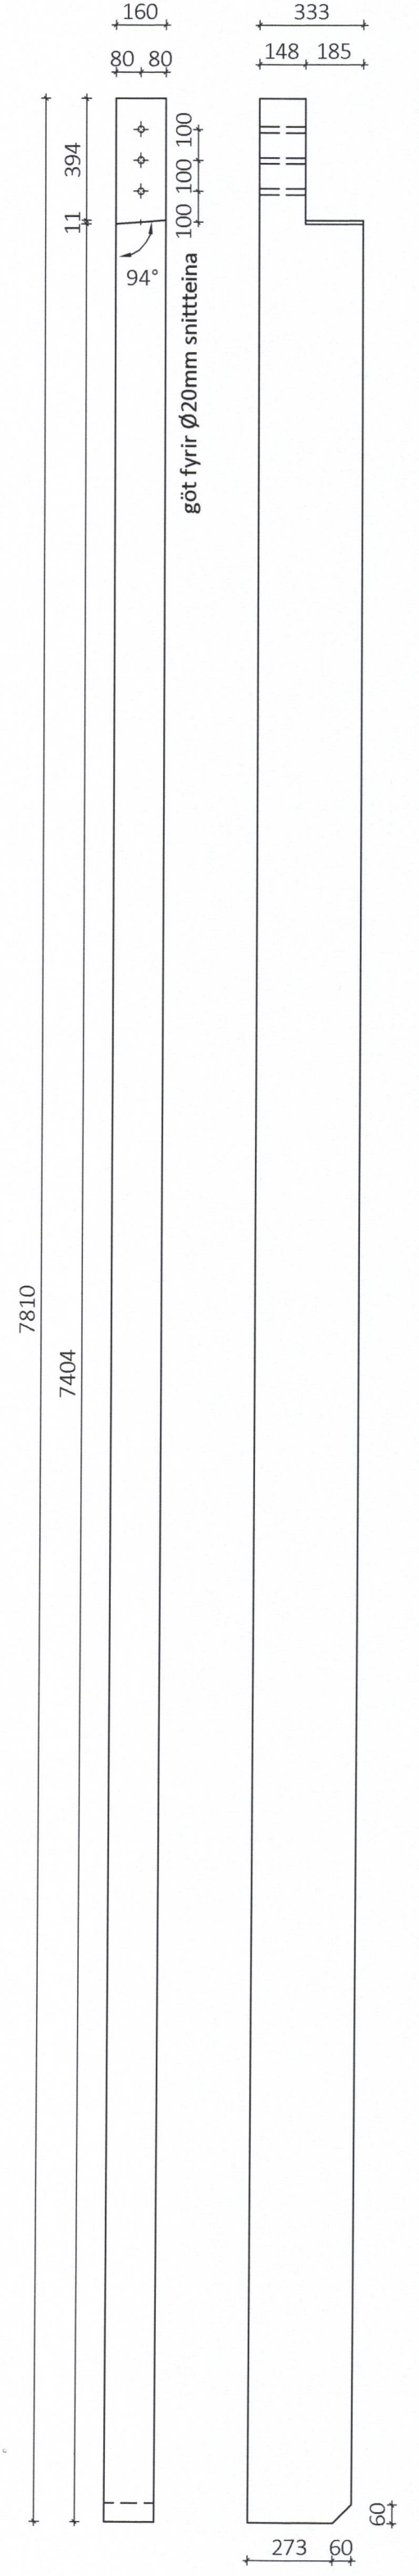


GS10 - Gafstoð 160x333 Mkv.: 1:20
Samtals 1 stk

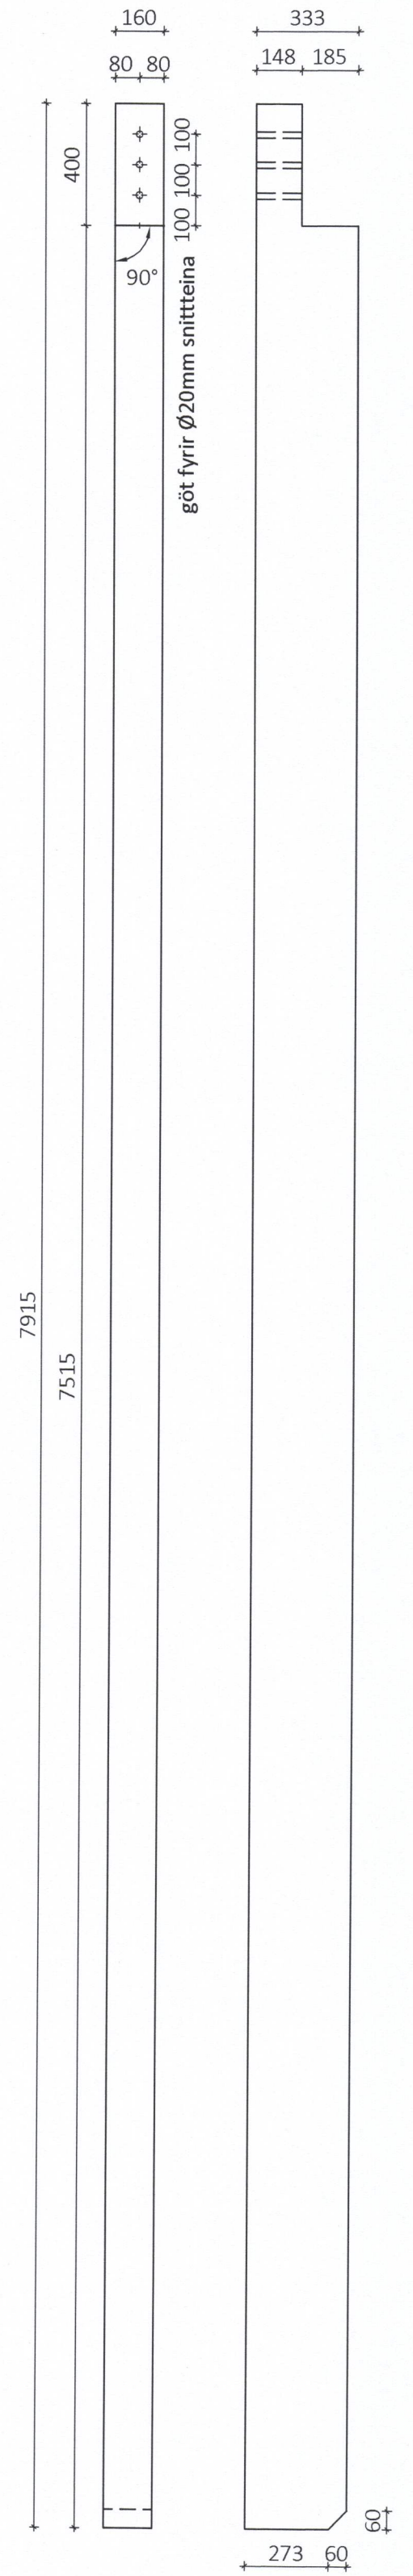


GS11 - Gafstoð 140x333 Mkv.: 1:20
Samtals 1 stk + 1 stk spegluð

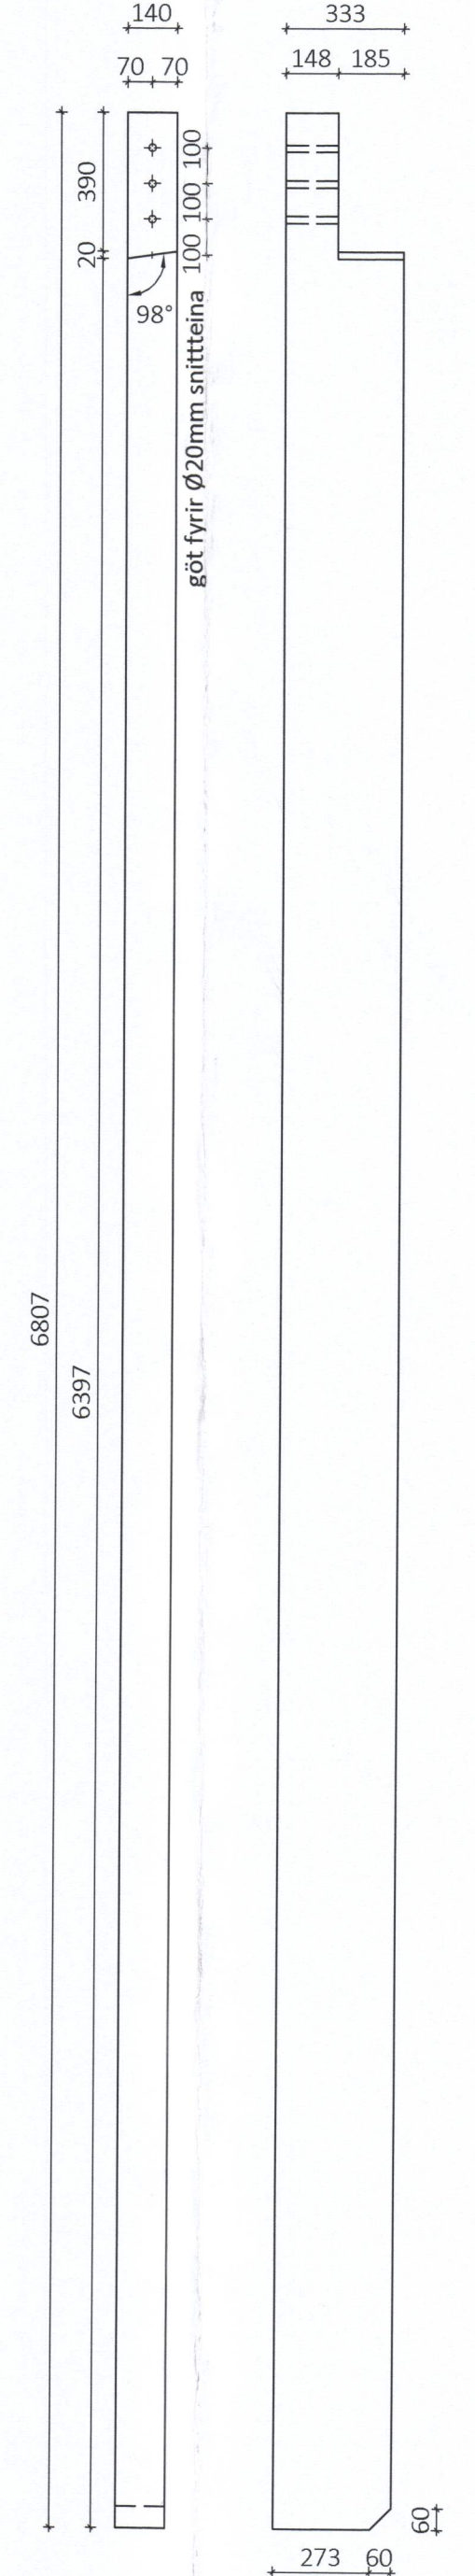


GS12 - Gafstoð 140x333 Mkv.: 1:20
Samtals 1 stk + 1 stk spegluð

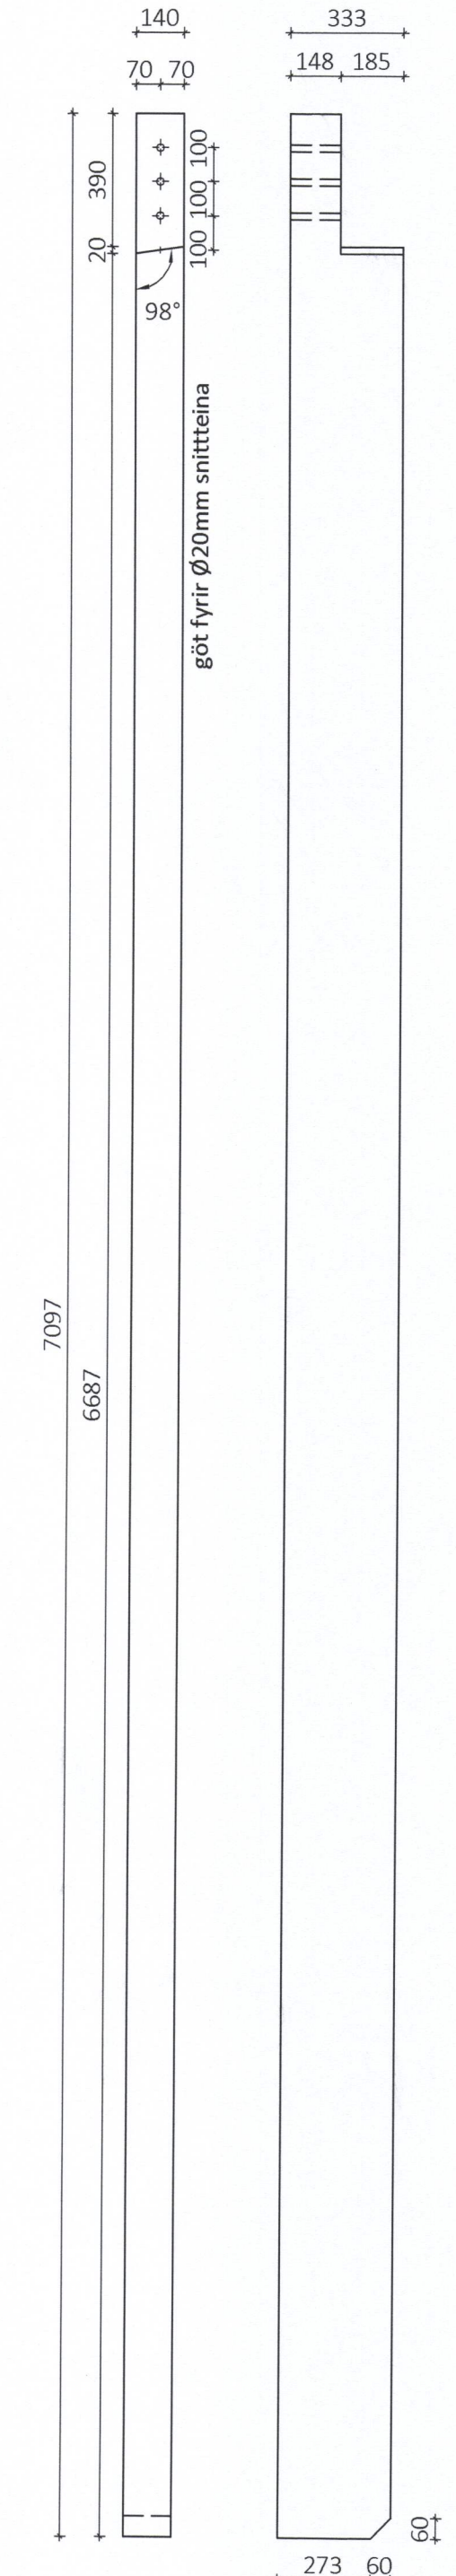

GS13 - Gafstoð 140x333 Mkv.: 1:20
Samtals 1 stk + 1 stk spegluð

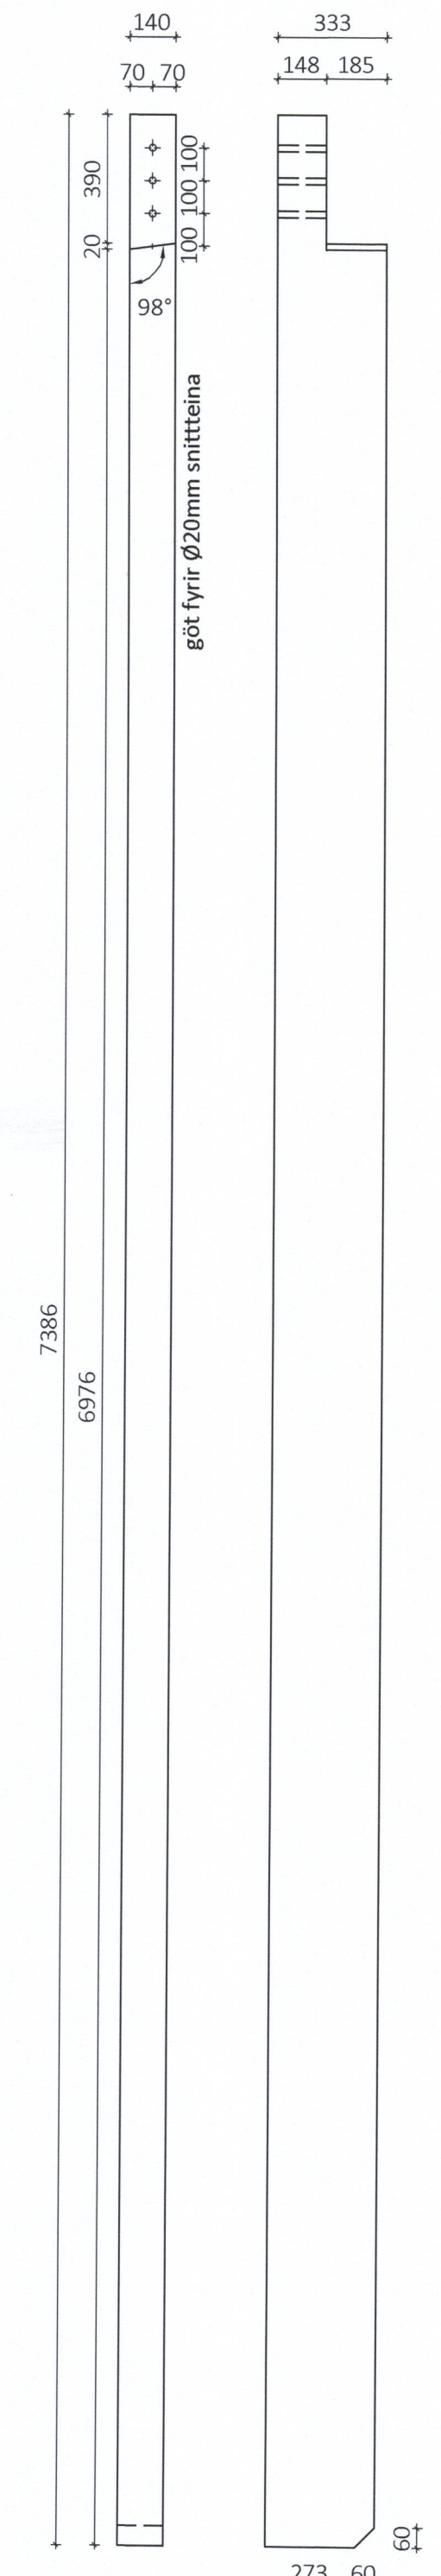

GS14 - Gafstoð 140x333 Mkv.: 1:20
Samtals 1 stk + 1 stk spegluð

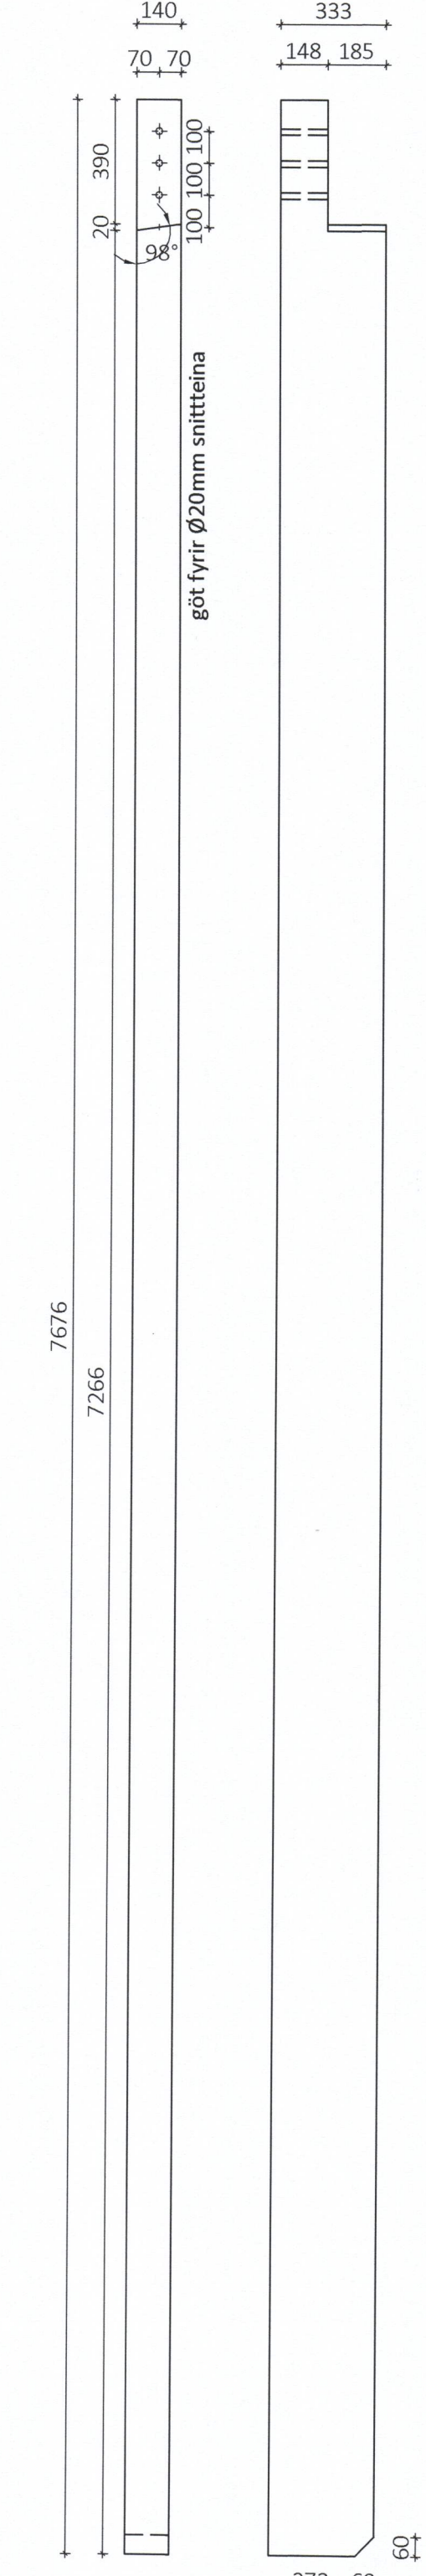

LOTA
Kt. 701283-1129
Eindrksson, kt. 120556-2749
13/17 966

Númer	Dags.	Skýring breytingar	Br. af

ÖLL AFNÖT OG AFRITUN TEIKNINGAR AD HLUTA EDA Í HEILD ER HÁÐ SKRIFLEGU LEYFI LÍMTRÉ VÍRNET EHF.				
LímtreVírnet Byggingadeild - Vesturvör 29 - 200 Kópavogur kt. 440510-1160 - Sími: 412 5300	MKV. 1:20	DAGS. 23.11.2016	VERKNR. DL16 054	ÚTGÁFA NR. 1
HEITI VERKS: Strandvegur 80	TEIKN. GS/KB	REIKN. GS	YFIRF.	NR. TEIKNINGAR 386
HEITI TEIKNINGAR Mjölgeymsla - Vinnslustöðin Vestm. Límtre framleiðsluteikning	NAFN HÖNNUÐAR Bjarni Ingbergsson byggingatæknifræðingur B.Sc. kt. 030861-2729 - bjarni@limtrevirnet.is	HEITI HÖNNUÐAR Bjarni Ingbergsson	DAGS. ÁRITUNAR 19/10/17	DAGS. ÁRITUNAR