




**US3** UNDIRSTAÐA SÚLU  
0.101 0.104 1:20

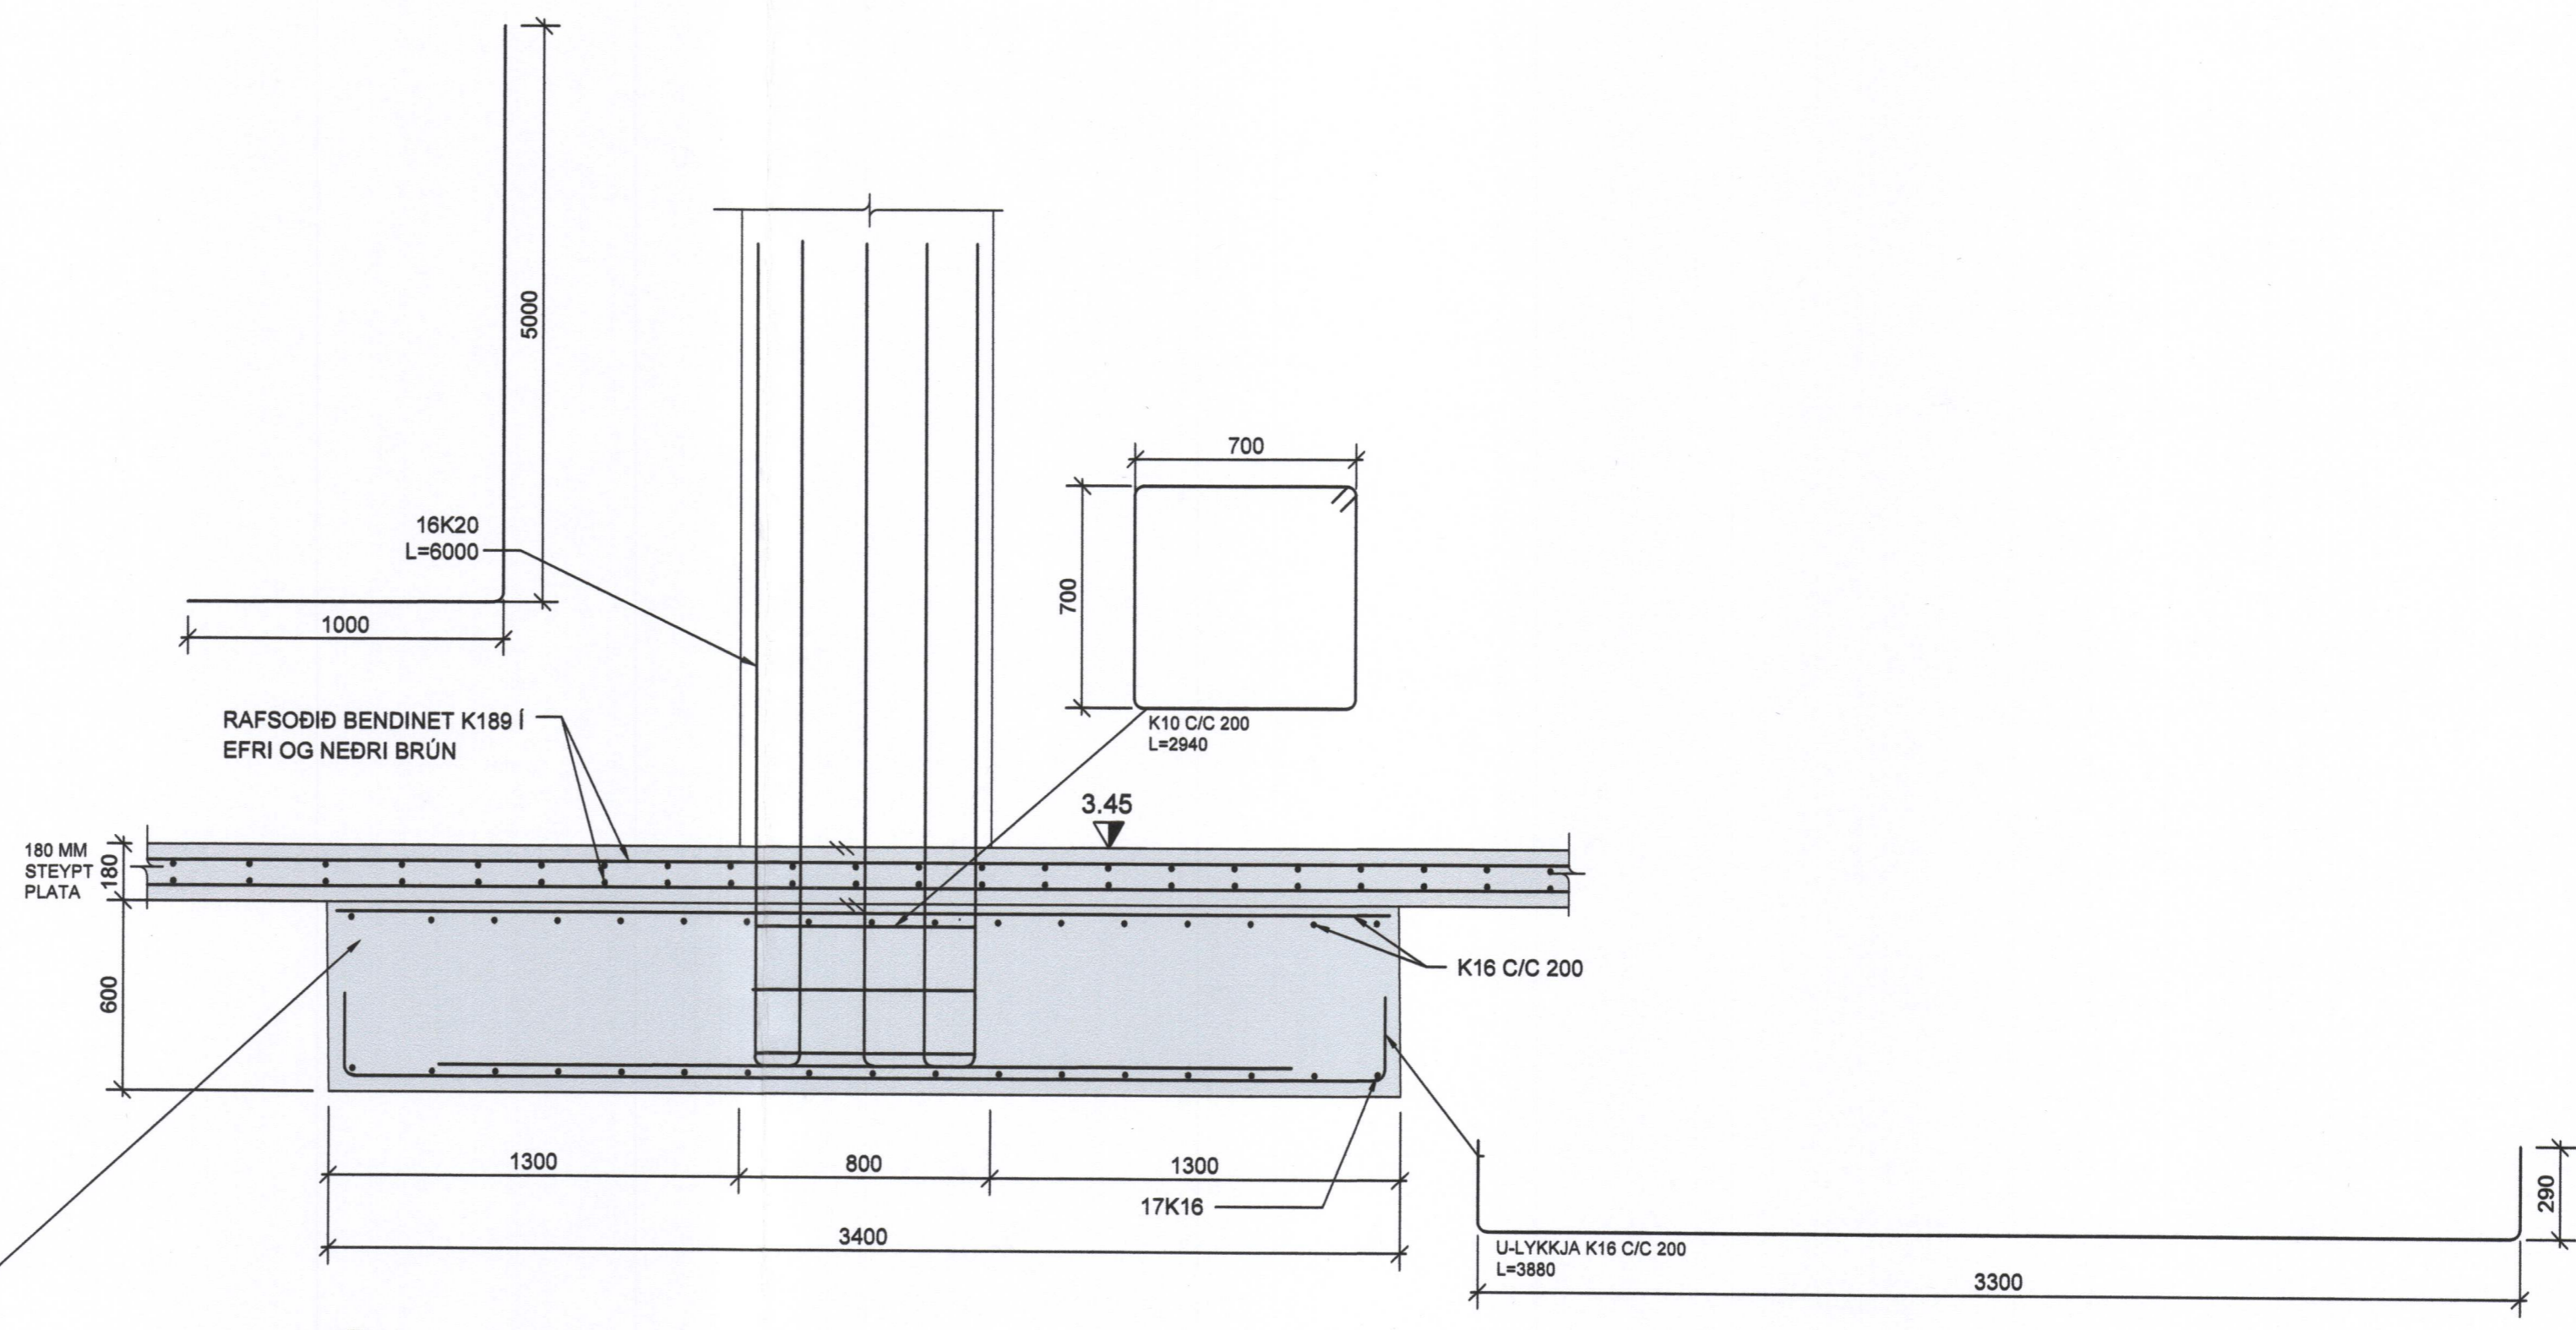

**S3** SNIÐ  
0.104 0.104 1:20

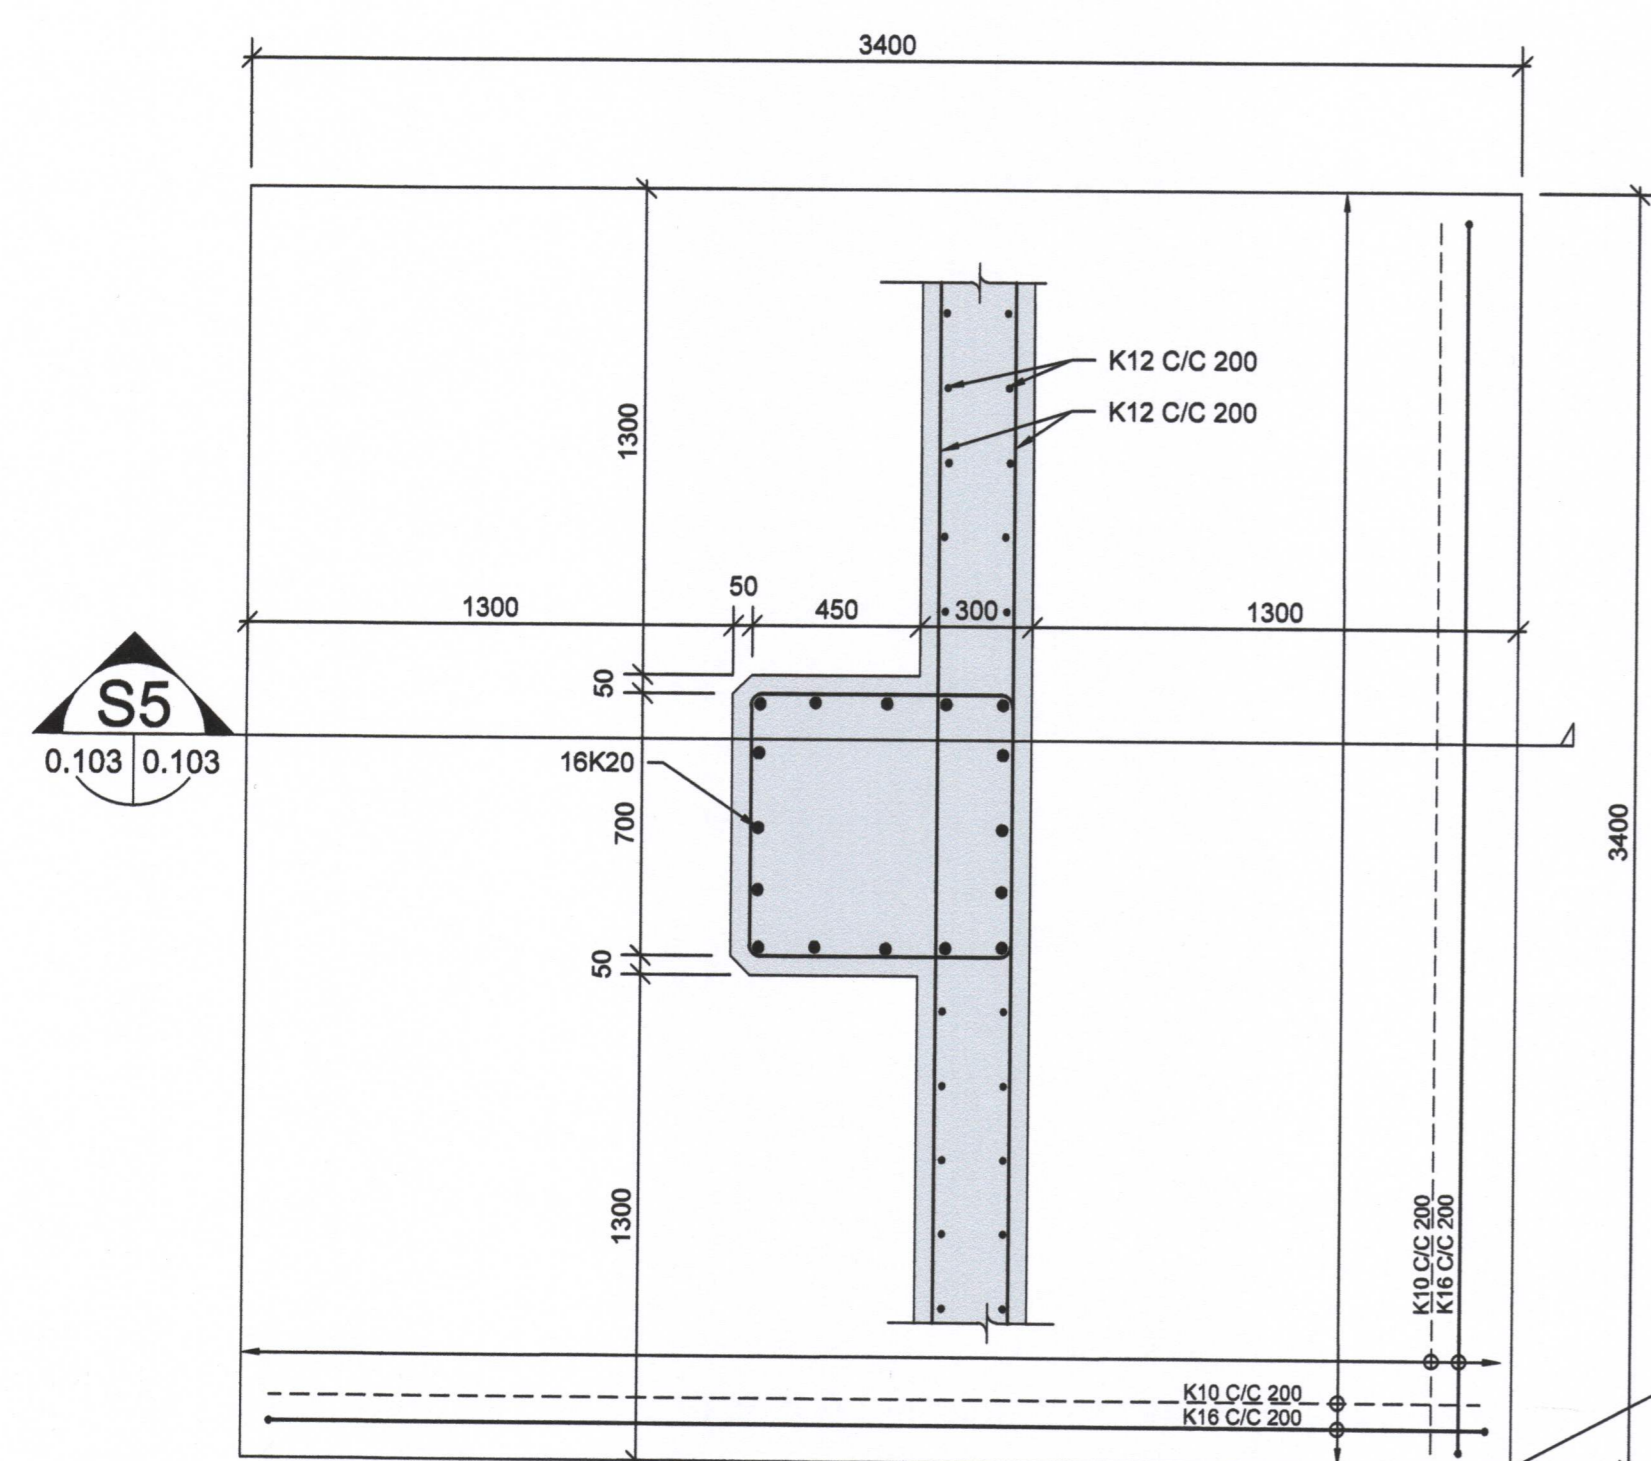

**US5** UNDIRSTAÐA SÚLU  
0.101 0.103 1:20

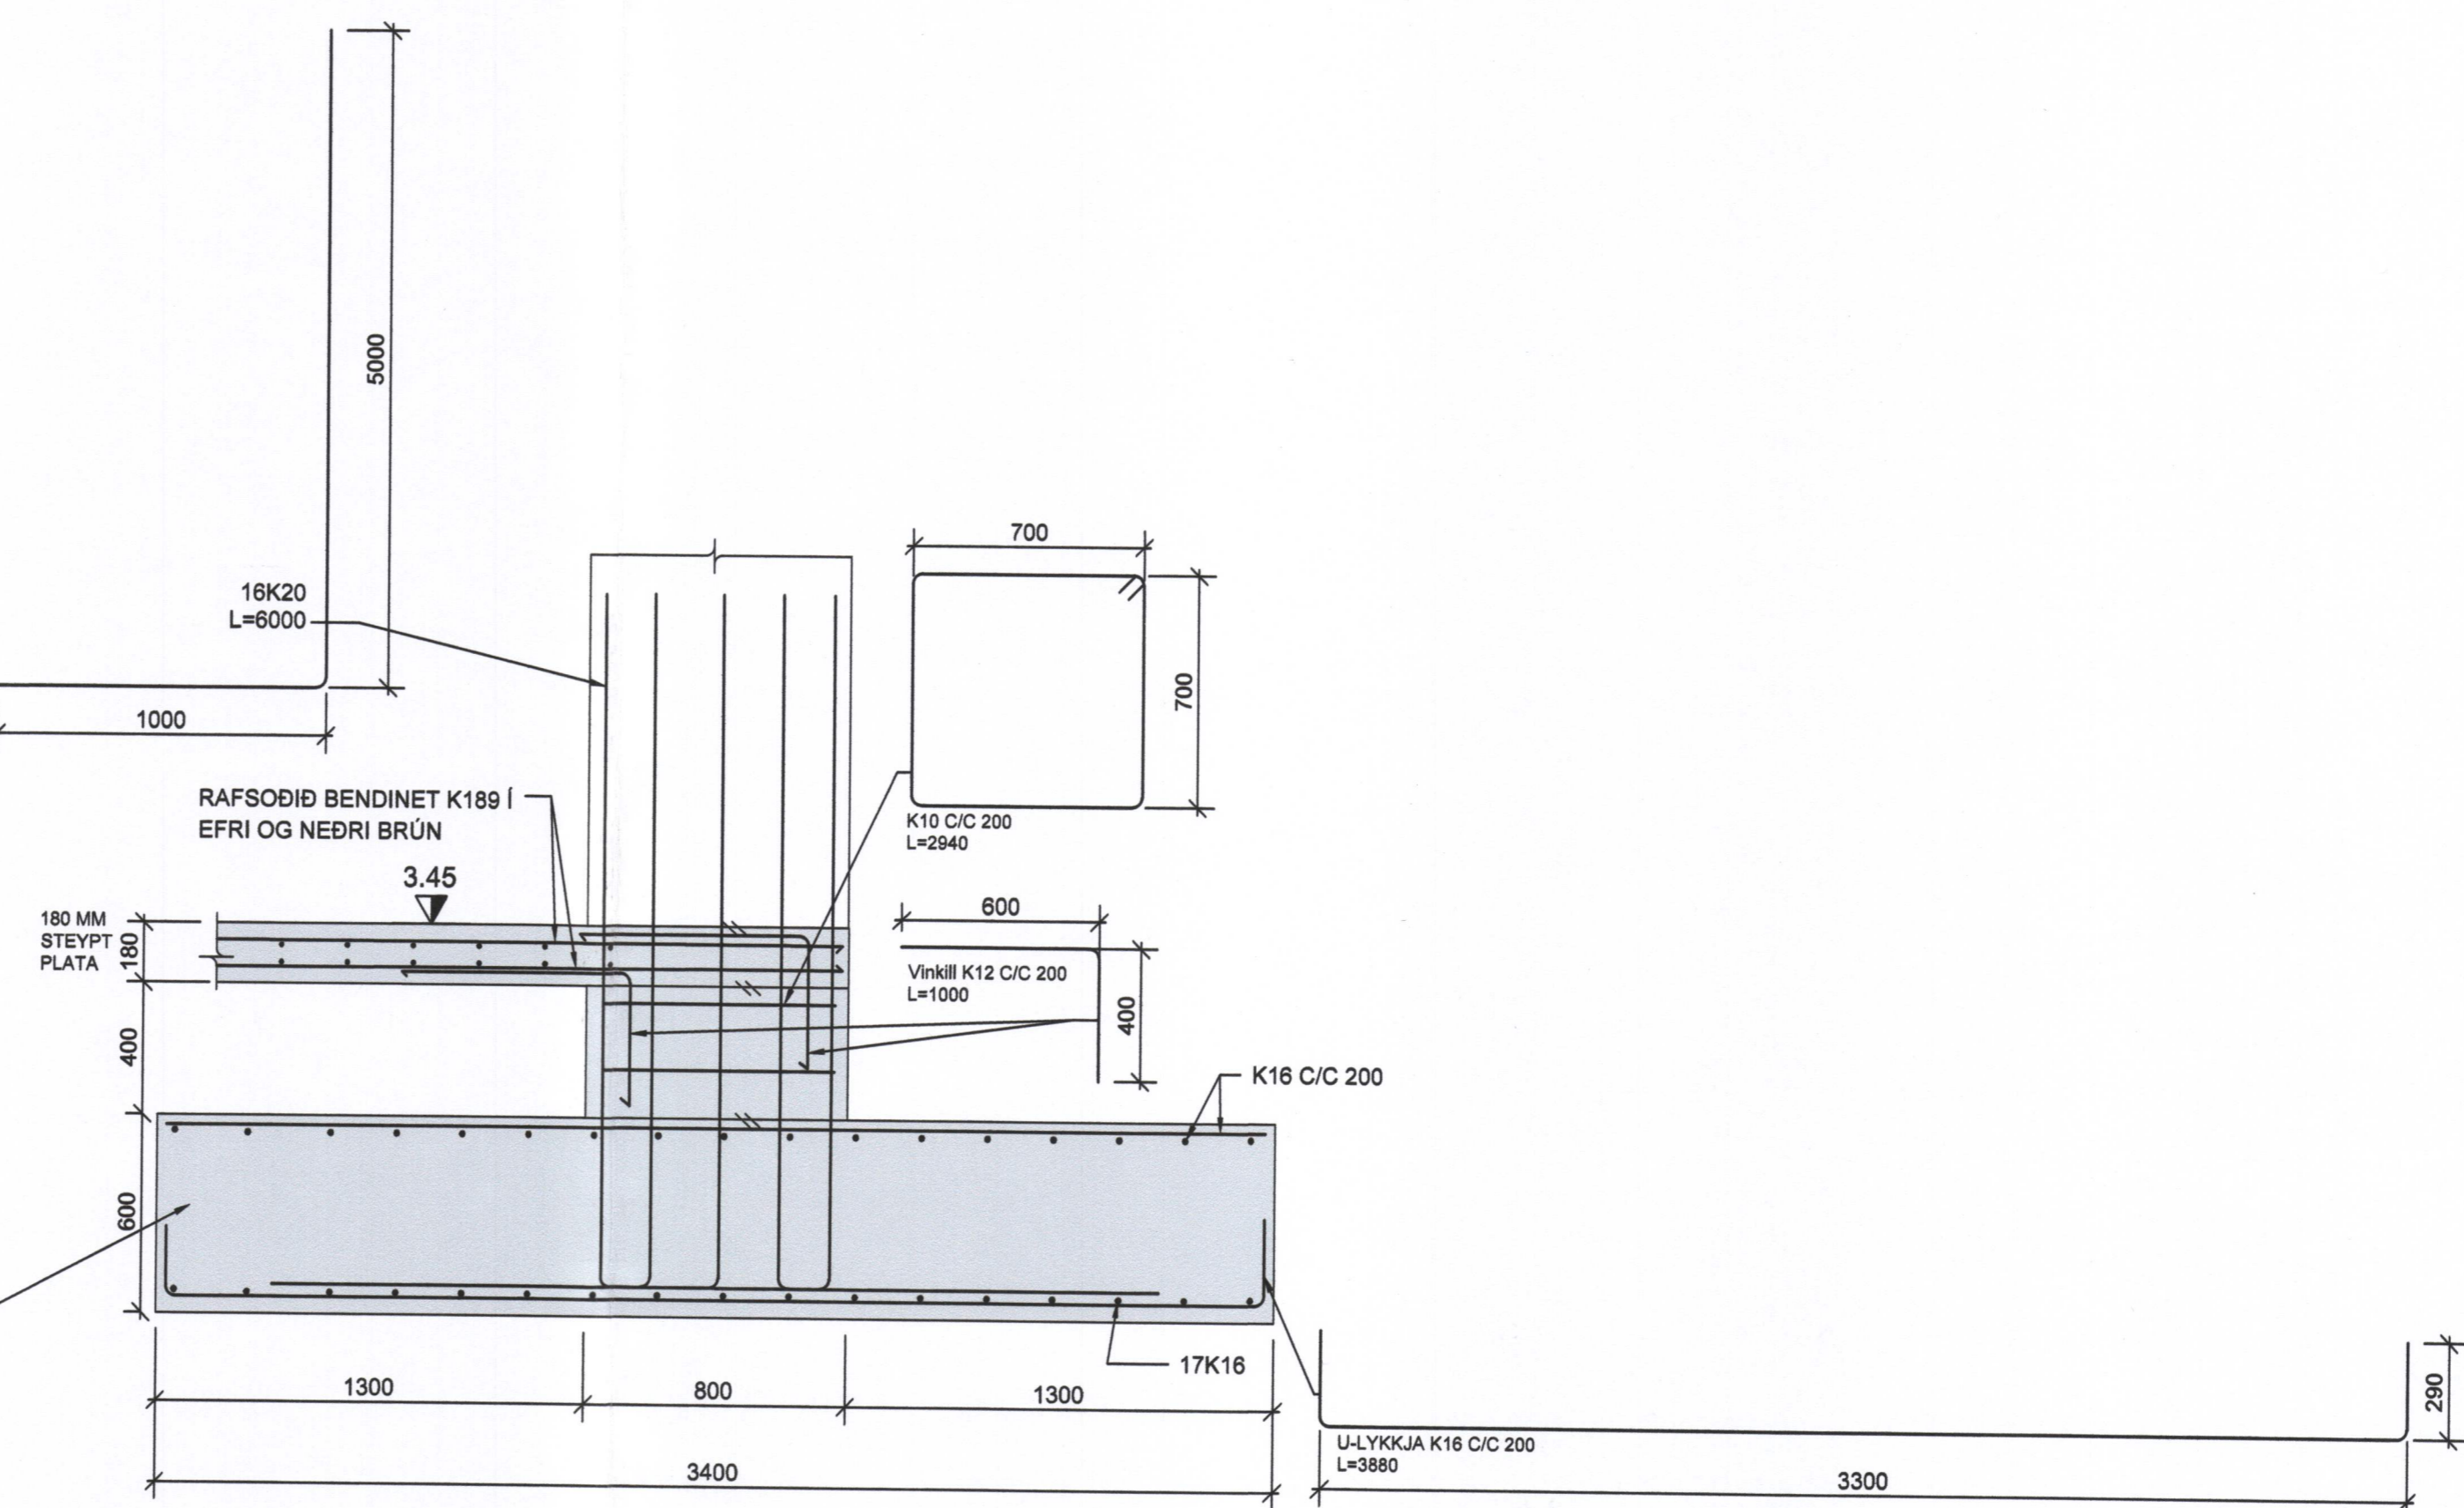

**S5** SNIÐ  
0.103 0.103 1:20

GAÐFRYKT AF BYGGINGAUF...  
3. FEB. 2017

ÚTGÁFUFRILL			
ÚTG.	DAÐS.	SKYRINGAR	SAMP.
C0	12.09.16	Verkefning	KE
C1	04.10.16	Ýmsar breytingar	KE

DAÐS. UNDIRRÖR: 9/11/16  
NAFN OG KT. SAMRÆMINGARHÖNDLUBAR: KRISTINN EIRIKSSON KT. 120556-2749  
UNDIRSKRIFT SAMRÆMINGARHÖNDLUBAR: *Kristinn*

ÖLL AFRITUN TEIKNINGAR, AD HLUITA EÐA HEILD, ER HÁÐ SKRIFLEGU LEYFI HÖFUNDA.



HEITI VERKS:  
**STRANDVEGUR 80  
VESTMANNAEYJUM  
MJÖLHÚS**

HEITI TEIKNINGAR:  
**BURÐARVIRKI, UNDIRSTÖÐUR  
SNIÐ OG DEILI**

MKV: 1:20 A1 1:40 A3	VERKUR: 5899-402	TEIKNINGANÚMUR: VSV40-C-0.104
HANNAÐ: KE	TEIKNAD: ÁSK	RYNT AF: KE
DAÐS. ÚTG: 12.09.2016	NAFN OG KT. SAMRYKKAJANDA: KRISTINN EIRIKSSON KT. 120556-2749	ÚTGÁFA: C1
DAÐS. UNDIRRÖR: 9/11/16	UNDIRSKRIFT SAMRYKKAJANDA: <i>Kristinn</i>	

V:\VERK\5899 VSV VINNLUSTÖÐIN HF, VESTMANNAEYJUM\5899-402 VSV MJÖLHÚS\03\_SKJUL\01\_TEIKNINGAR\C\_C1V DWGS\MJÖLHÚS-BURÐUR\160906\_MJÖLHÚS\_SÖKKULL.DWG