



SAMÞYKKT AF BYGGINGARFULLTRÚA
15. MAR. 2022
BYGGINGARFULLTRÚNNI VESTMANNNAEYJUM

UNDIRRITUN SAMRÆMINGARHÖNNUBAR


Þórunn Þórunnsson 27063-044

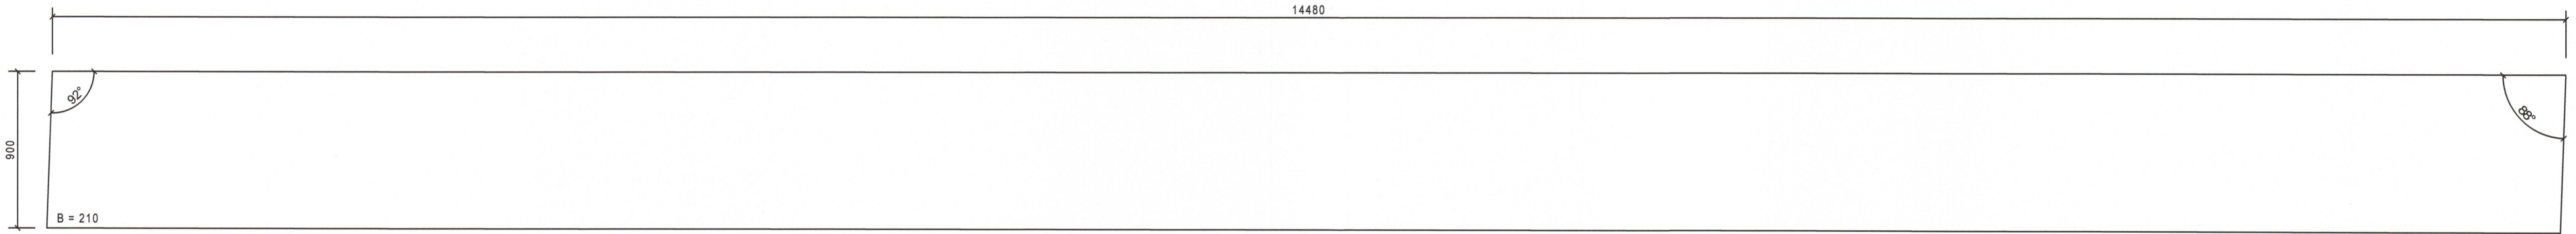


LB-1 6 STK.

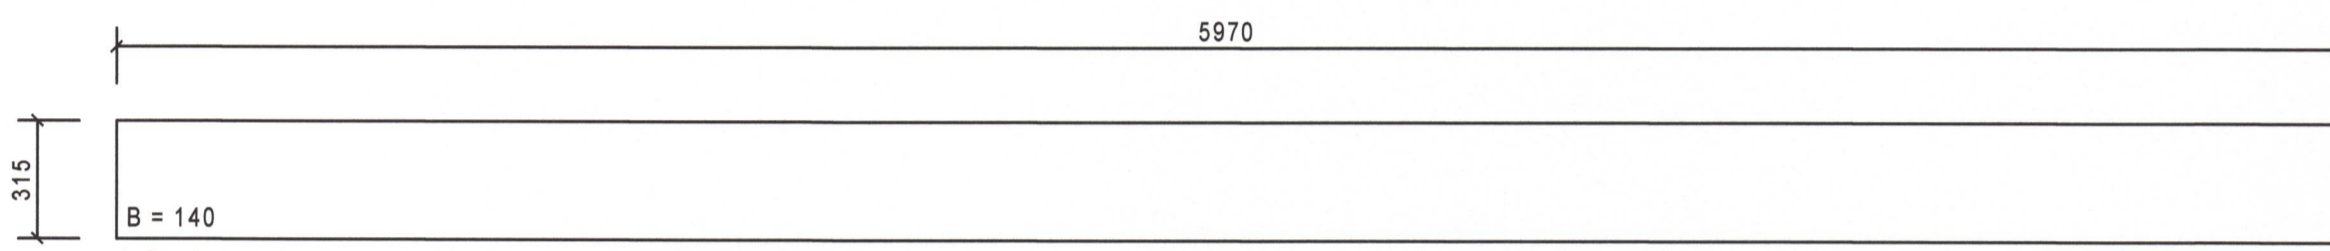


LB-2 16 STK.

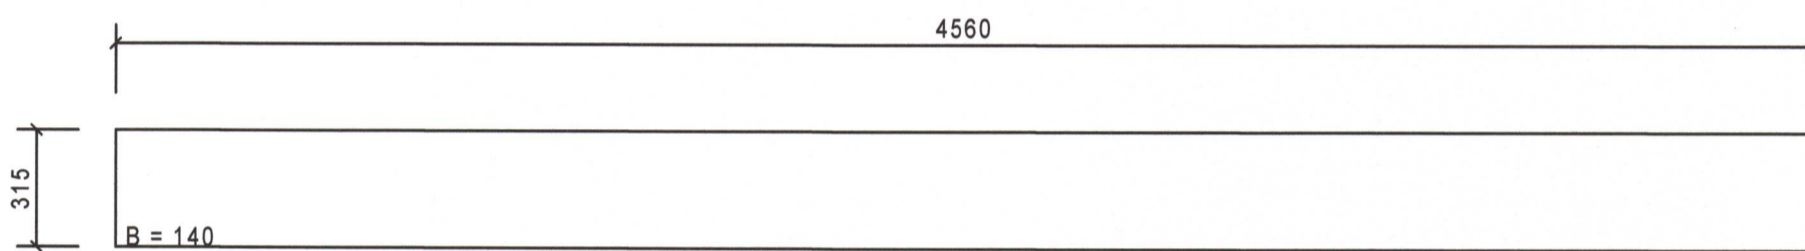


LB-3a 55 STK.

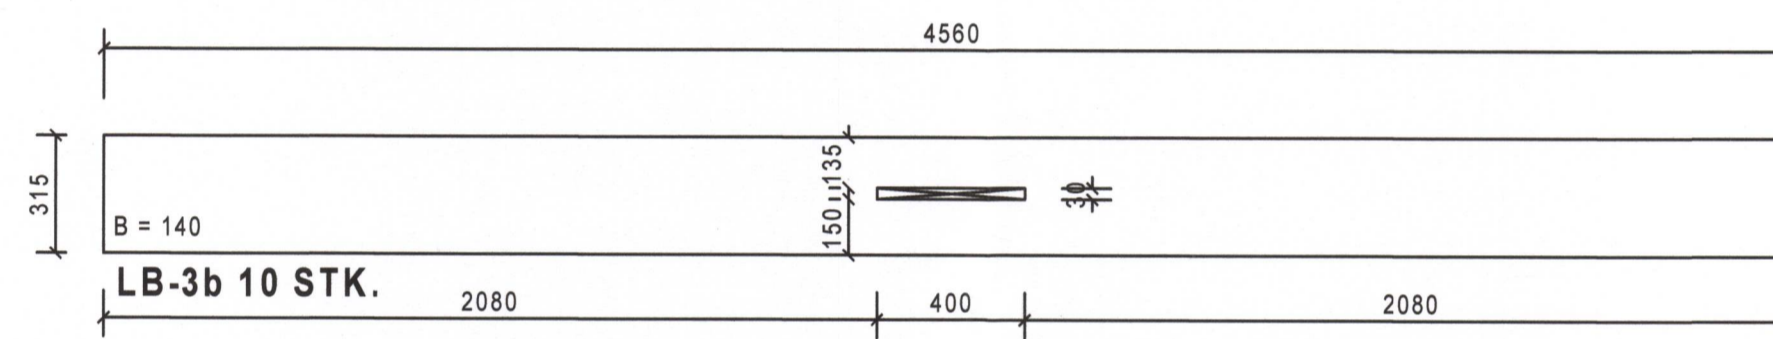


LB-3b 10 STK.

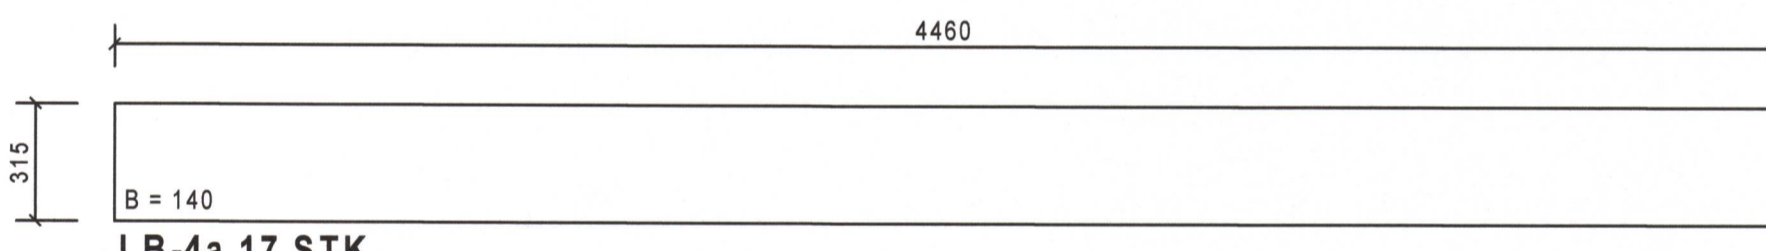


LB-4a 17 STK.

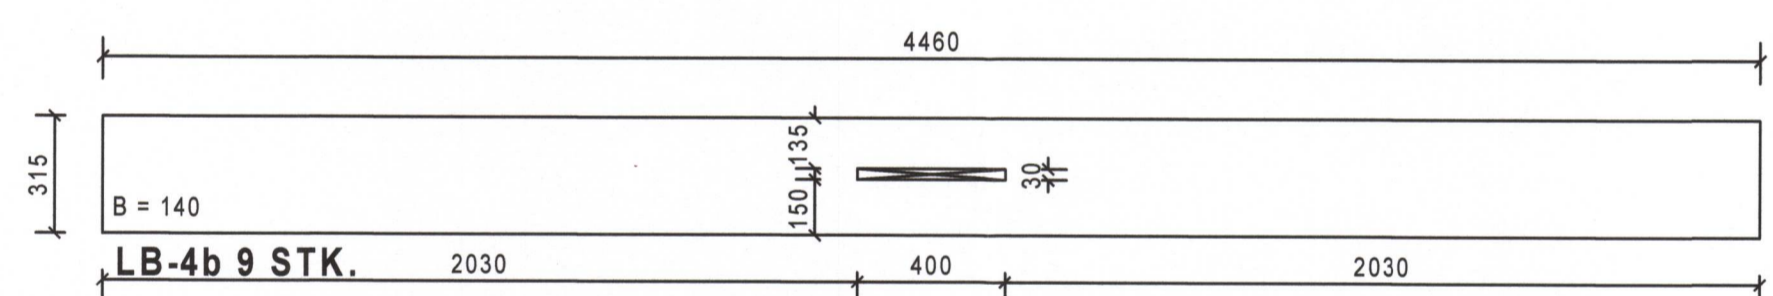

LB-4b 9 STK.

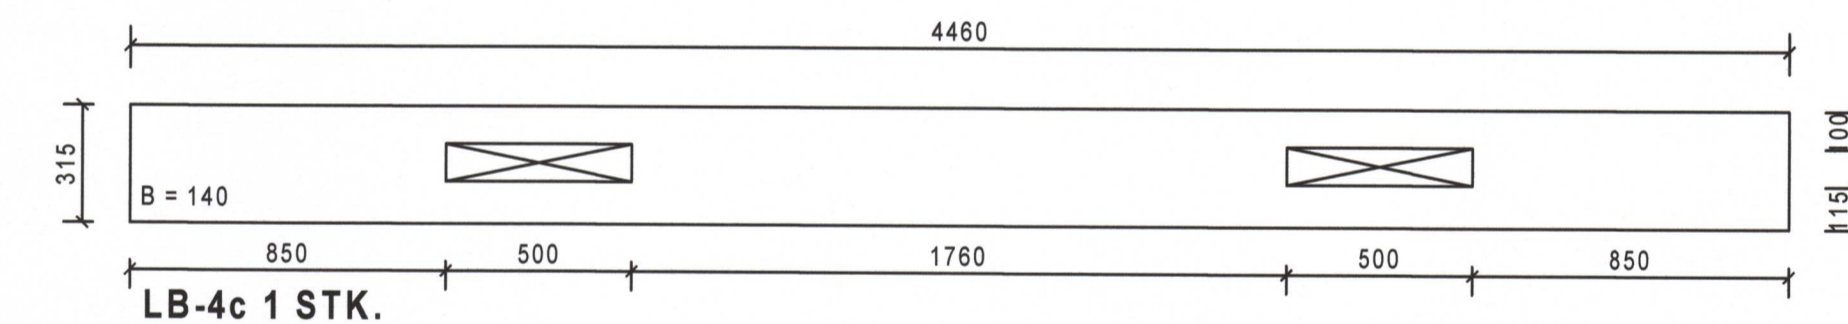

LB-4c 1 STK.

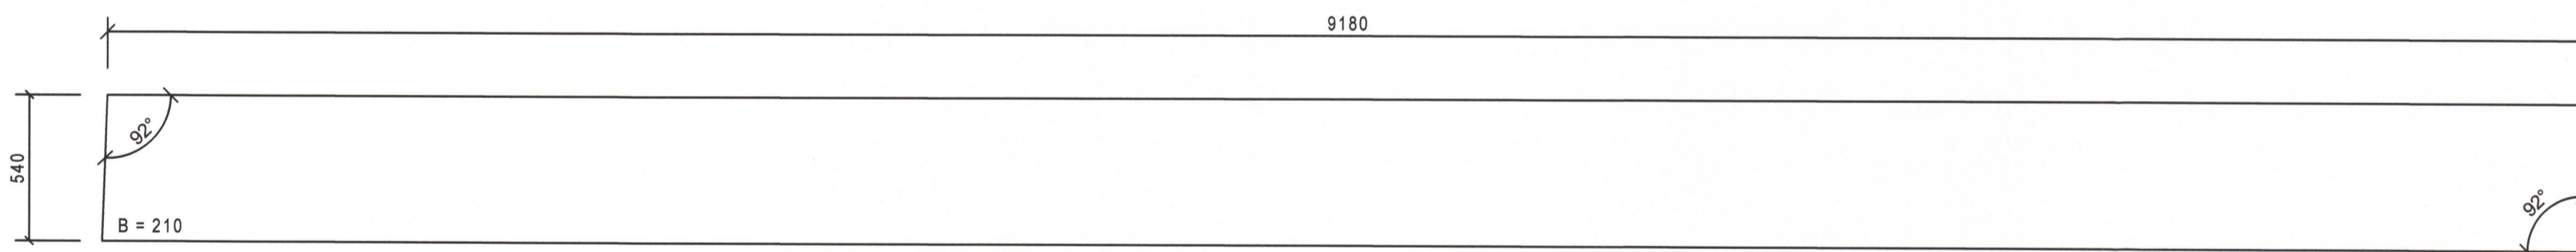

LB-5 6 STK.

ÚTG. DAGS SKYRINGAR TEIK. HANN RÝNT SAMÞ.

tpz Kirkjuvegi 23 900
Vestmannaeyjum
Sími 481-2711
tpz@teiknistofa.is
www.teiknistofa.is

ÚTG. DAGS	HANNAÐ	MÆLIKVARÐI
29.09.2021	BM	1:20
YFIRFARID	TEIKNAD	
BB	BM	

SAMÞYKKT: *Þórunn Þórunnsson 27063-044*

Hrognahús við FES
Strandvegur 14, Vestmannaeyjum
Búðarvirki
Límtré
Bítateikningar

VERKFAANG 9714-8 TEIKNING 218 -