



*Týðing: Þórunn Þórunnsson 270623-044*

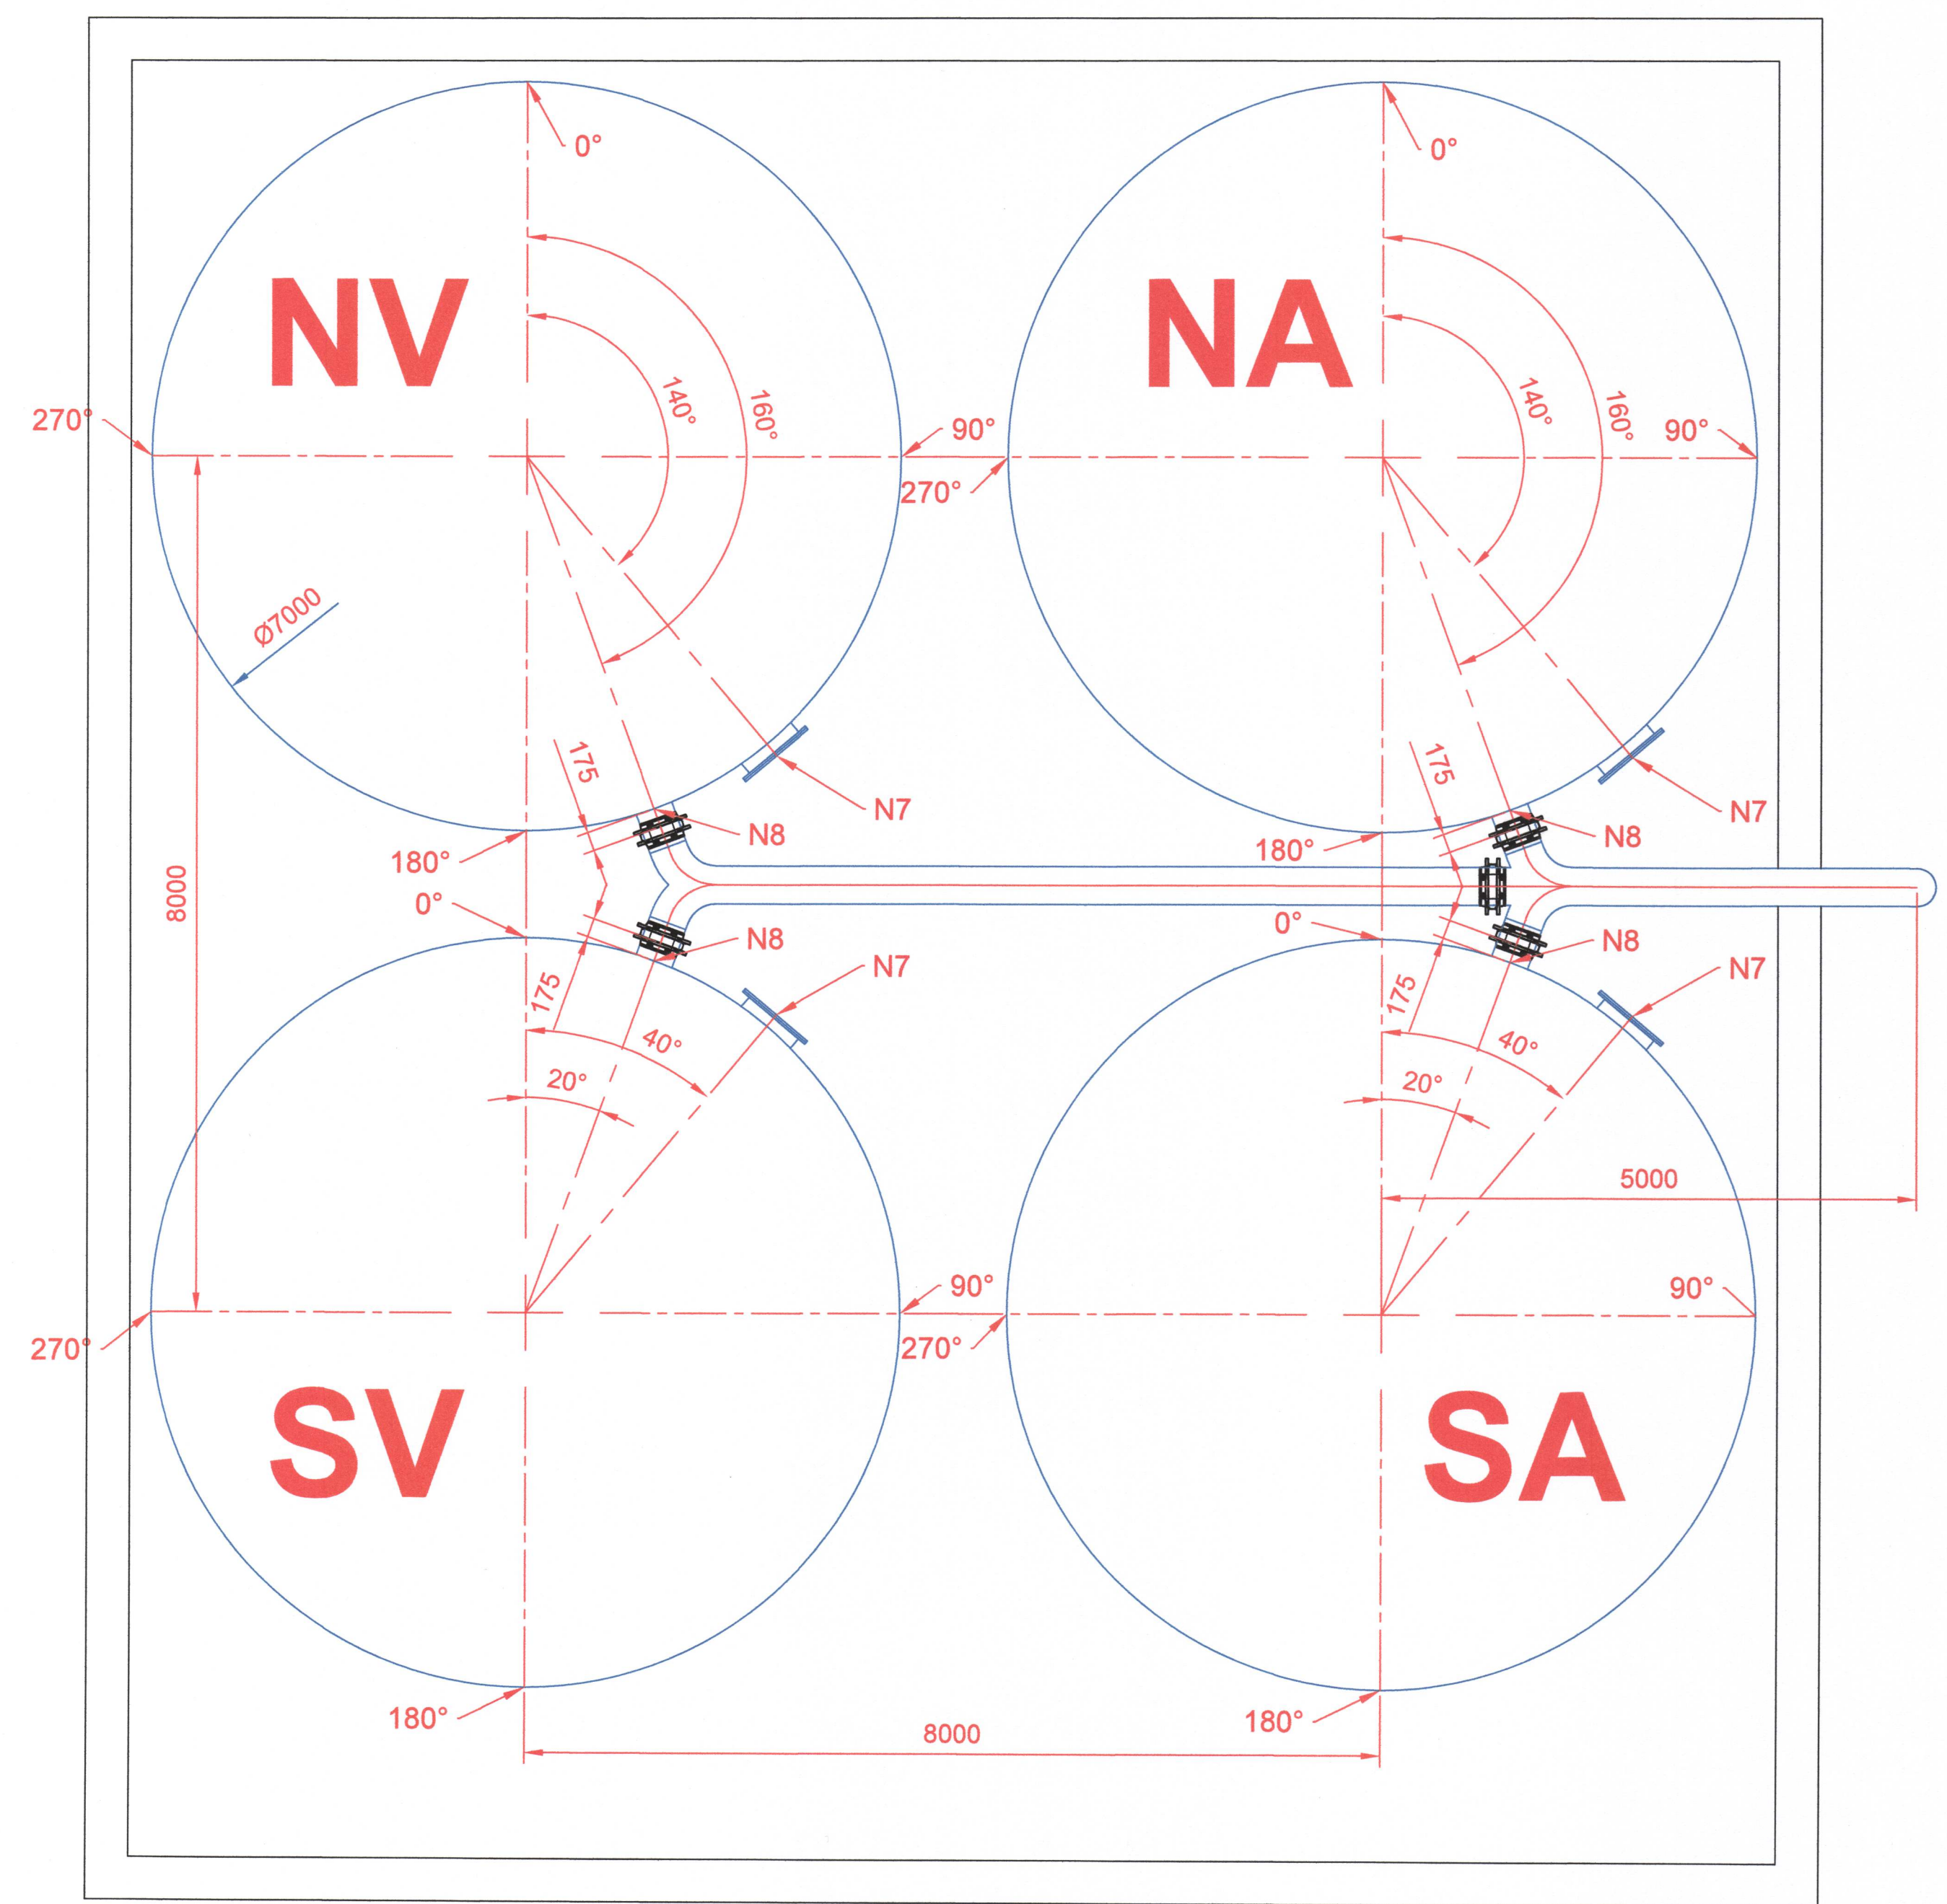

No:	Text:	Diameter / Pressure:	Number:	"NV"	"NA"	"SV"	"SA"
N7	Man way with Davit arm.	DN600	1 st.	140°	140°	20°	20°
N8	Loose flange w. pressed lap joint flange DIN2642	DN350 / PN10	1 st.	160°	160°	40°	40°

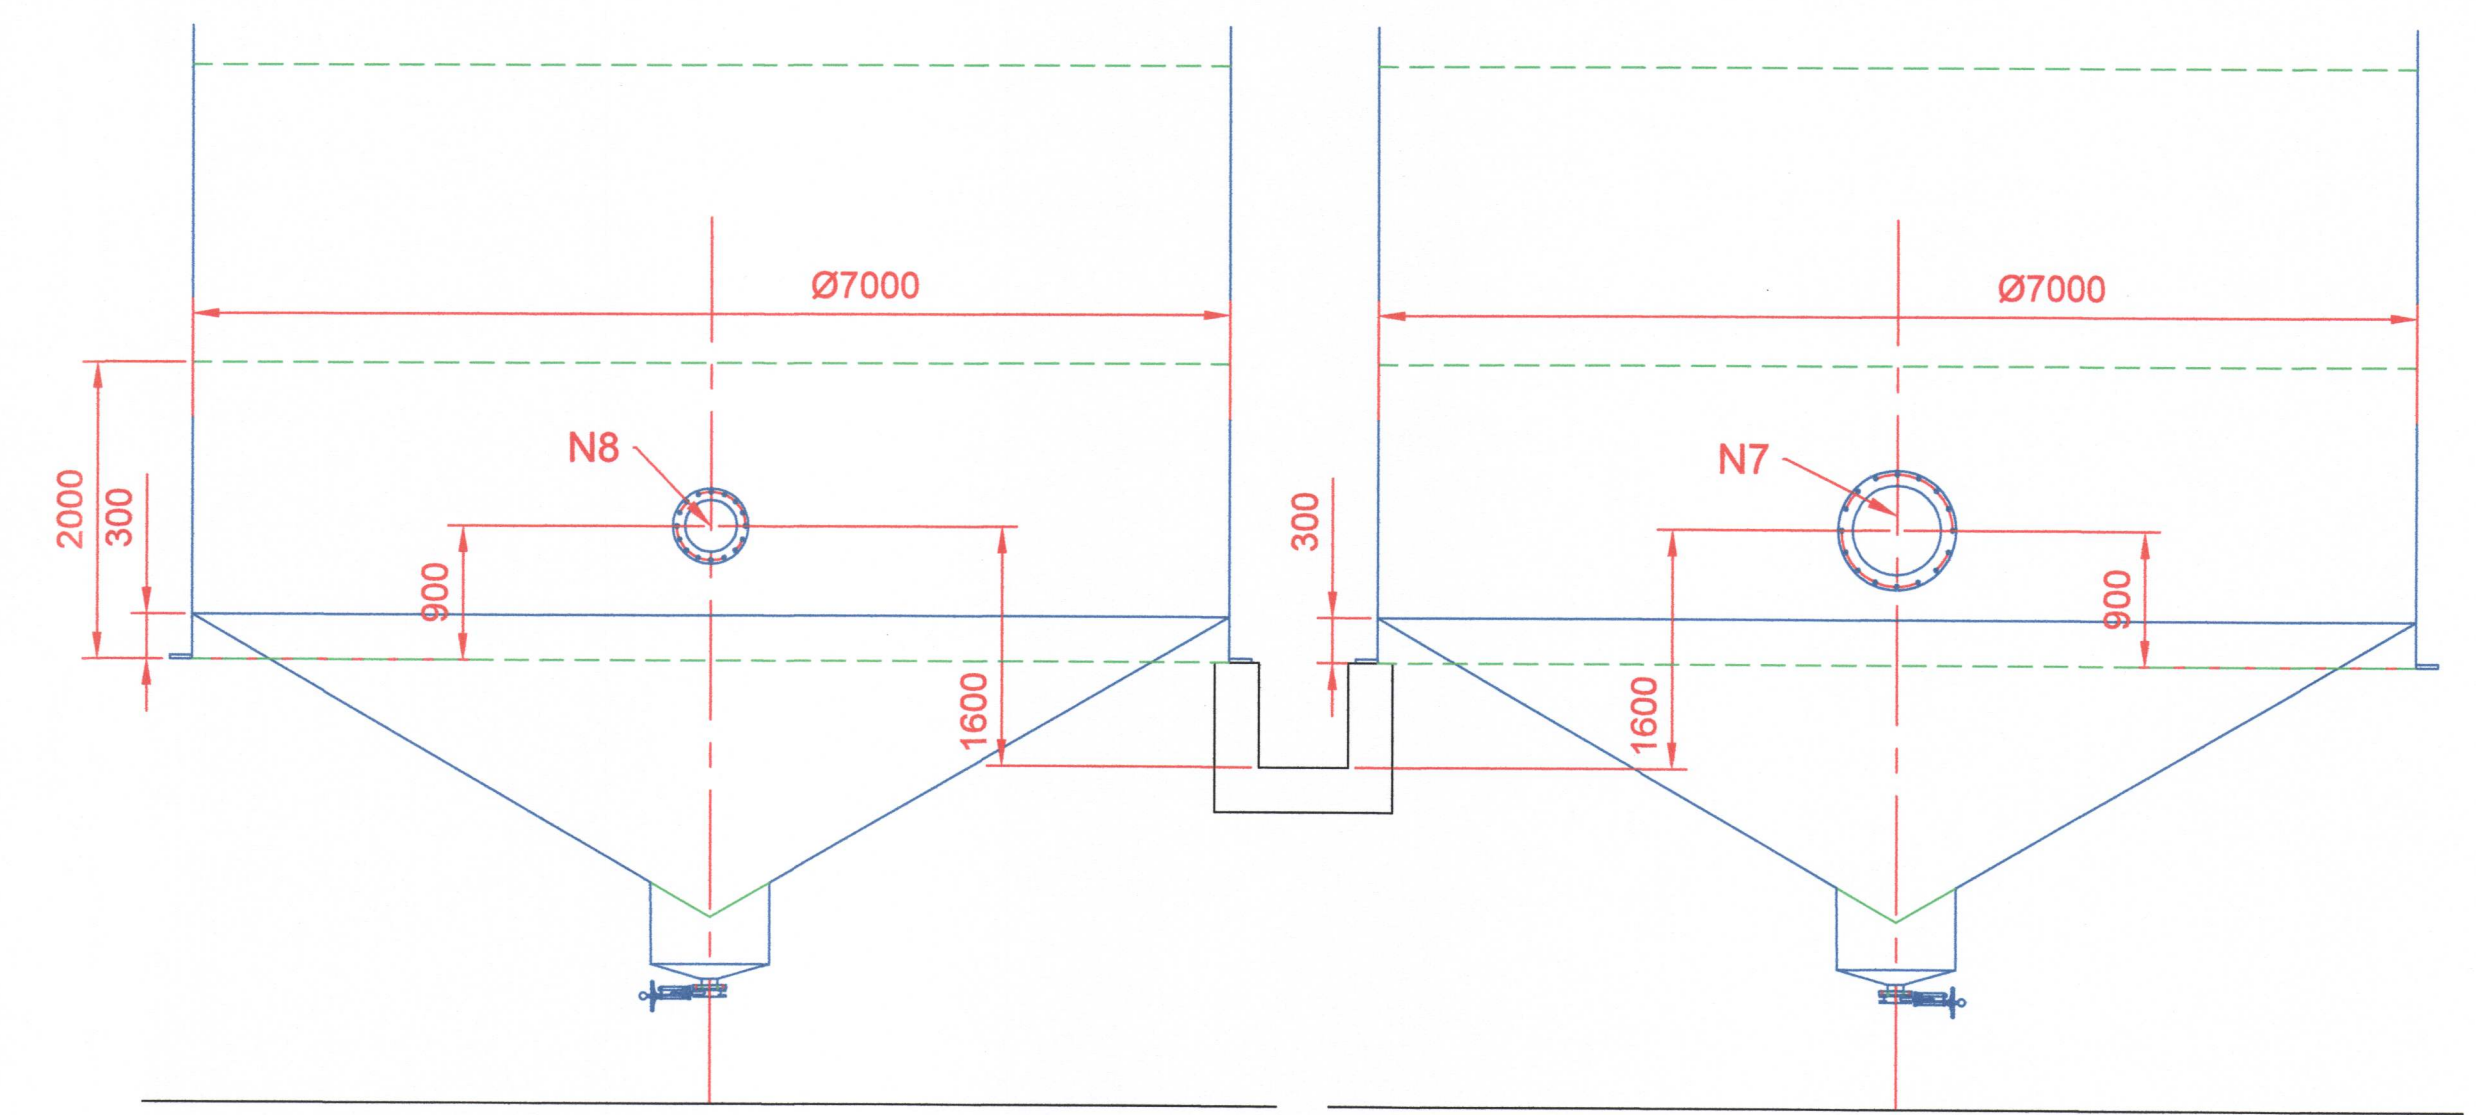

Customer/Instrument: Ísfélag Vestmannaeyjar hf	Scale: 1:50	Date: 08.04.2020
Hrognavinnsal FES-SES	Org. size: A1	Drawn/Appr.: Óli G
Storage tanks - Site view / snit (Manhole and Flange)	File path:	Designed: Óli G
<b>HÉDINN</b>	This material is the property of Hédinn hf. and must not be copied in any way. The content as a whole, and part of it or any information received in connection with this material must not be imparted to any unauthorized third party. It must not be used for any other project than that for which it was originally intended. The reuse of the material implies that the conditions as mentioned herein are accepted.	Project number: 32888
Drw. No.: 32888-FIS-J0002		Rev.: - 4 - 5