
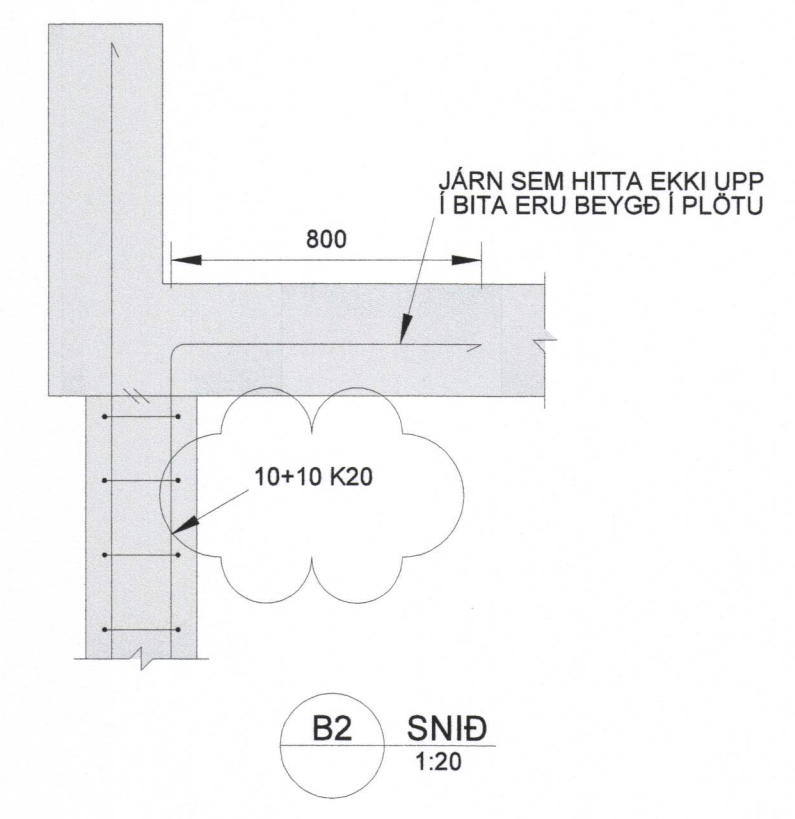
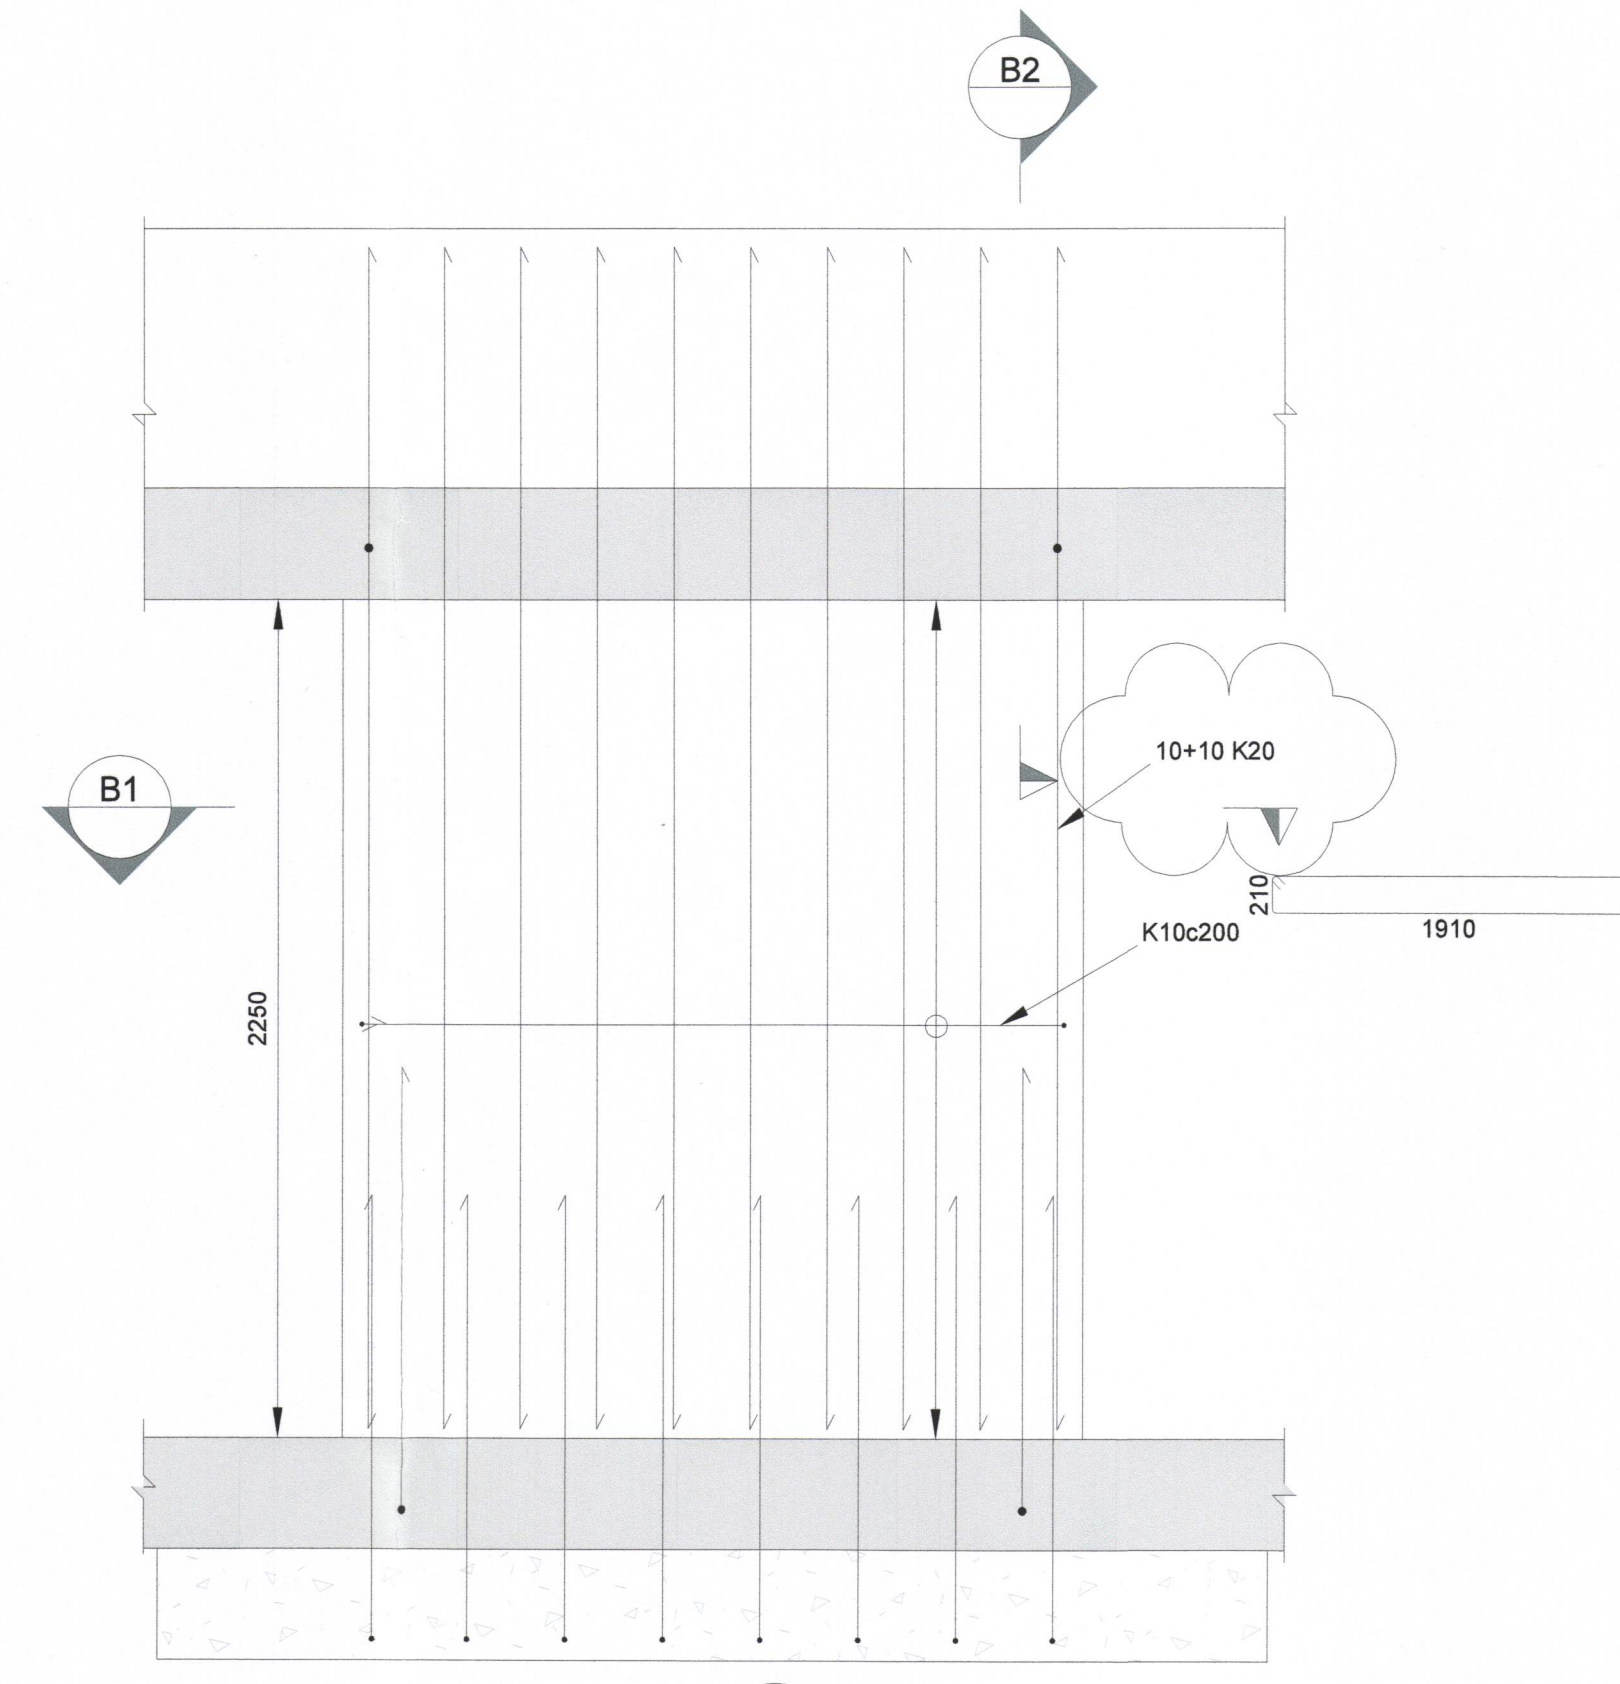
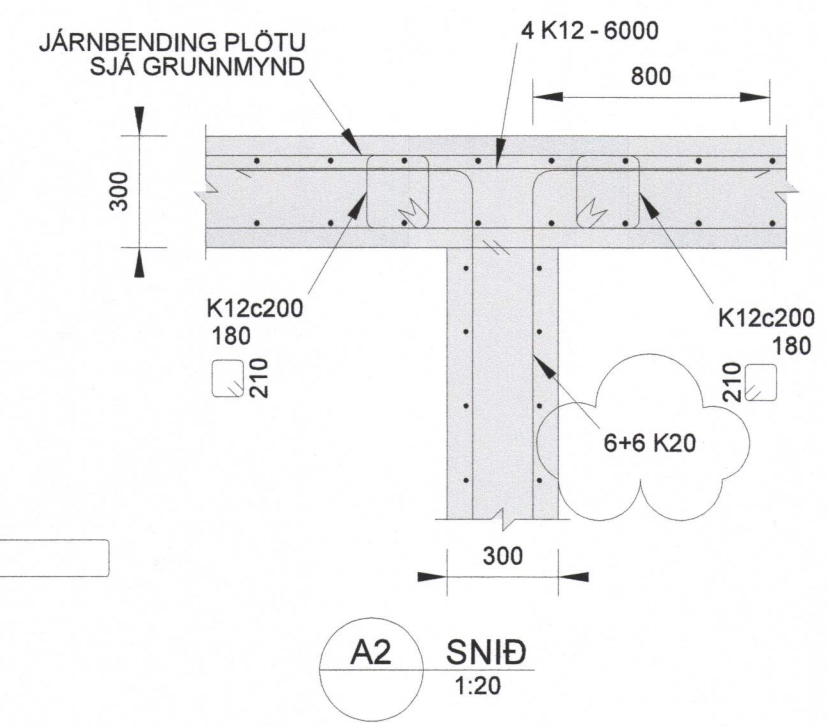




SAMÞYKKT AF BYGGINGARFULLTRÚA  
 10. JÚNÍ 2020  
 BYGGINGARFULLTRÚNNI Í VESTMANNNAEYJUM

**SKÝRINGAR:**  
 ALMENNAR SKÝRINGAR SJÁ  
 TEIKNINGU 2120489-000-SDR-0X01.

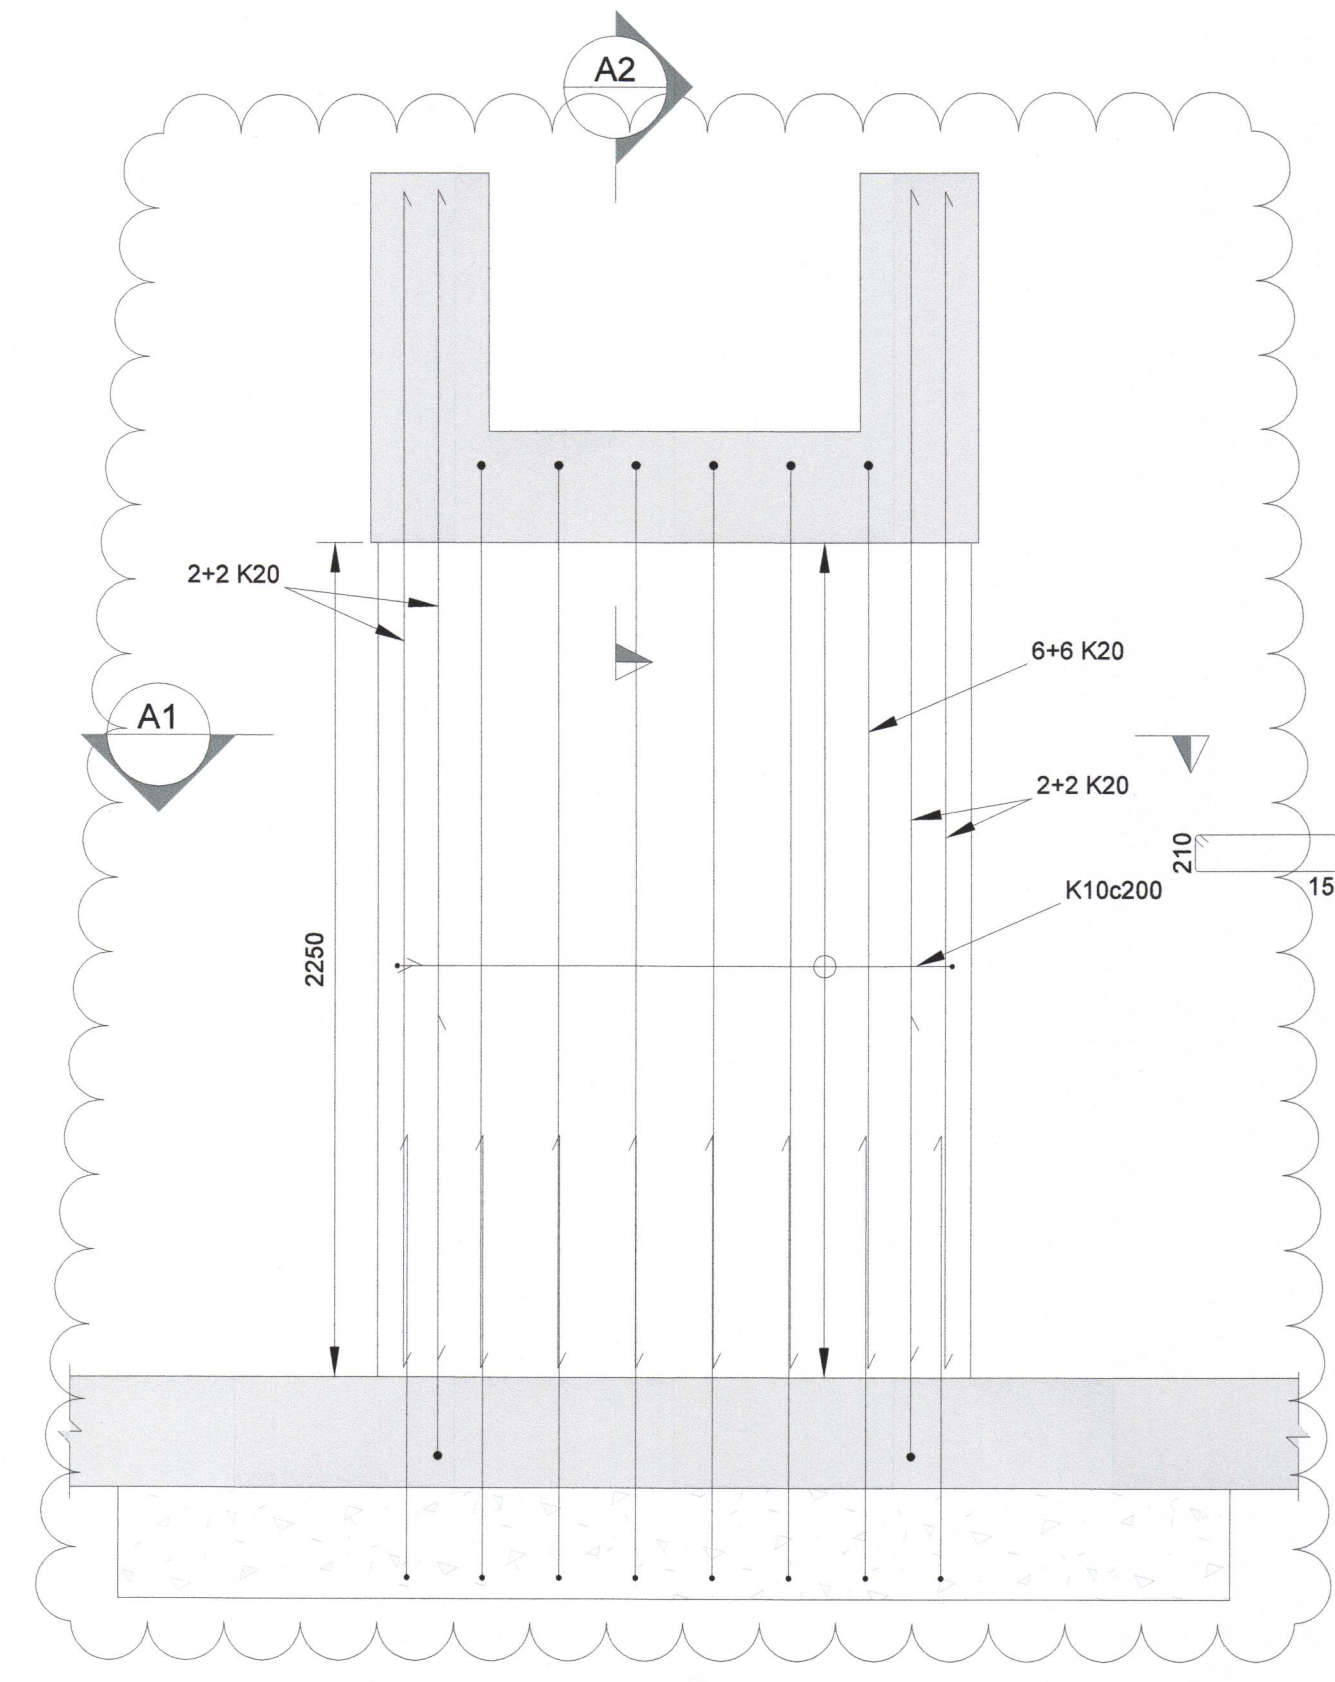


S1 SÚLA  
 G001 1:20

S2 SÚLA  
 G001 1:20

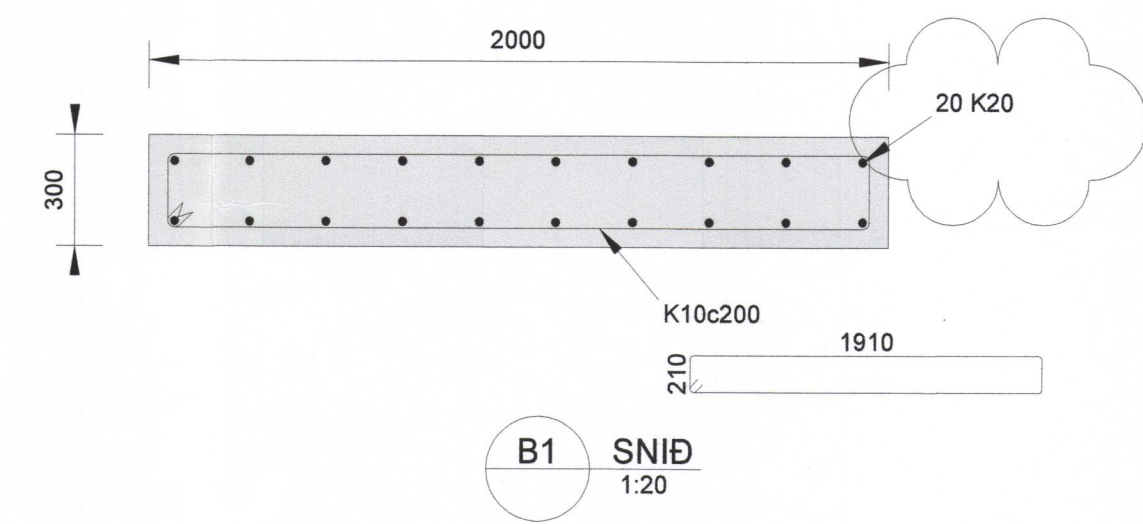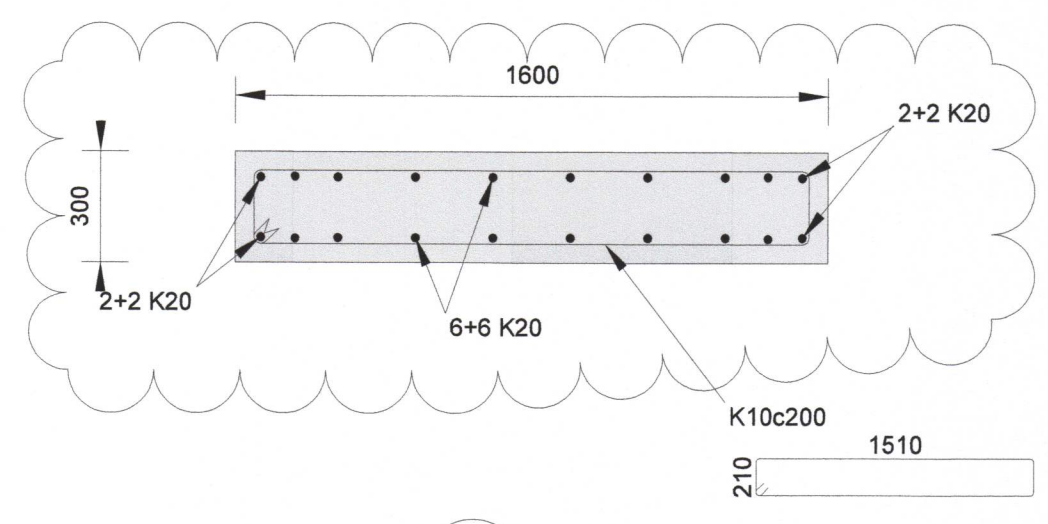

A1 SNID  
 1:20

B1 SNID  
 1:20

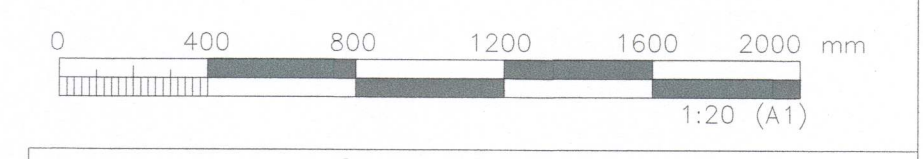

| ÚTGÁFUFRILL |            |                 |        |       |       |
|-------------|------------|-----------------|--------|-------|-------|
| ÚTG.        | DAGS.      | SKÝRINGAR       | HANNAÐ | YFRF. | SAMB. |
| 01          | 22.04.2020 | VERKTEIKNING    | SMV    | GJ    | GJ    |
| 02          | 28.05.2020 | BENDING Í SÚLUM | SMV    | GJ    | GJ    |

|                     |   |
|---------------------|---|
| DAGS. UNDIRSKRIFTAR | F.H. MANNVIT'S (NAFN OG KT.)                |
| 28.05.2020          | <i>Þórunn Þórunnsson</i><br>Kt. 110760-7799 |
| DAGS. UNDIRSKRIFTAR | HÖNNUNARSTJÓRA (NAFN OG KT.)                |
| 09.06.2020          | <i>Þórunn Þórunnsson</i> 27760-5475         |



**MANNVIT**  
 Undarhvarf 6 203 Kópavogur Sími: 422 3000 Fax: 422 3001  
 www.mannvit.is mannvit@mannvit.is Kt: 430572-0169  
© ÖLL AFRÖT OG AFRITUN TEIKNINGAR, AD HELTA EDA HEILD, ER HÁÐ SKRIFLEGU LEYFI HÖFUNDAR.

HEITI VERKS  
**STRANDVEGUR 14**  
**RÝMI UNDIR HRÁEFNISTÖNKUM**  
**900 VESTMANNNAEYJAR**

HEITI TEIKNINGAR  
**BURÐARVIRKI:**  
**SÚLLUR**  
**SNID OG DEILI**

|            |            |           |      |                |          |
|------------|------------|-----------|------|----------------|----------|
| FRUMÚTGÁFA | 22.04.2020 | MKV.      | 1:20 | STÆRD          | A1       |
| VERKNUMER  | 2120489    | VERKLEUTI | 000  | TEIKNINGANUMER | SDR-S001 |
|            |            |           |      | ÚTGÁFA         | 02       |