



ÚTVEGGIR
 STÁLKLÆÐNING
 2x4" LEGTUR
 VINDPAPPÍ
 10 cm PÉTTULL
 20 cm STEINSTEYPA

PAK
 BÁRUSTAL
 PAKPAPPÍ
 2x8 SPERRUR
 6 LÉTTULL
 RAKASPERRA
 SPÓNAPLÖTUR FLOKKUR 1

BURÐARVIRKI
 115x70 LIMTRÉSBITAR
 20 cm JÄRNBENT STEINSTEYPA ÚTVEGGIR
 15 cm JÄRNBENT STEINSTEYPA INNVEGGUR

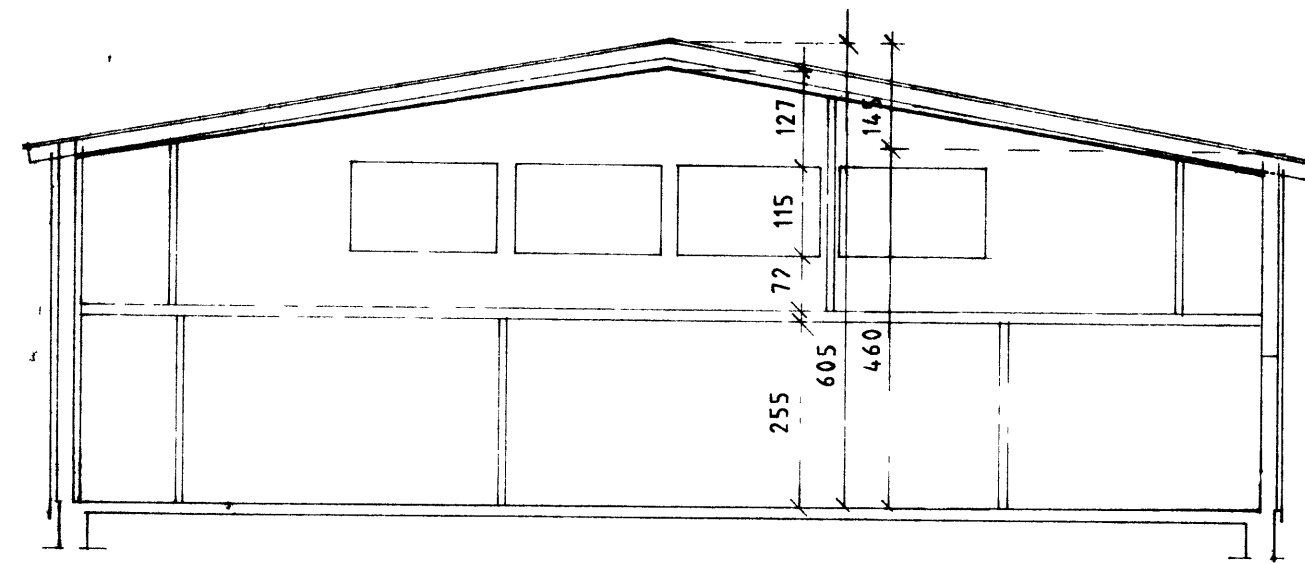


SNID A-A


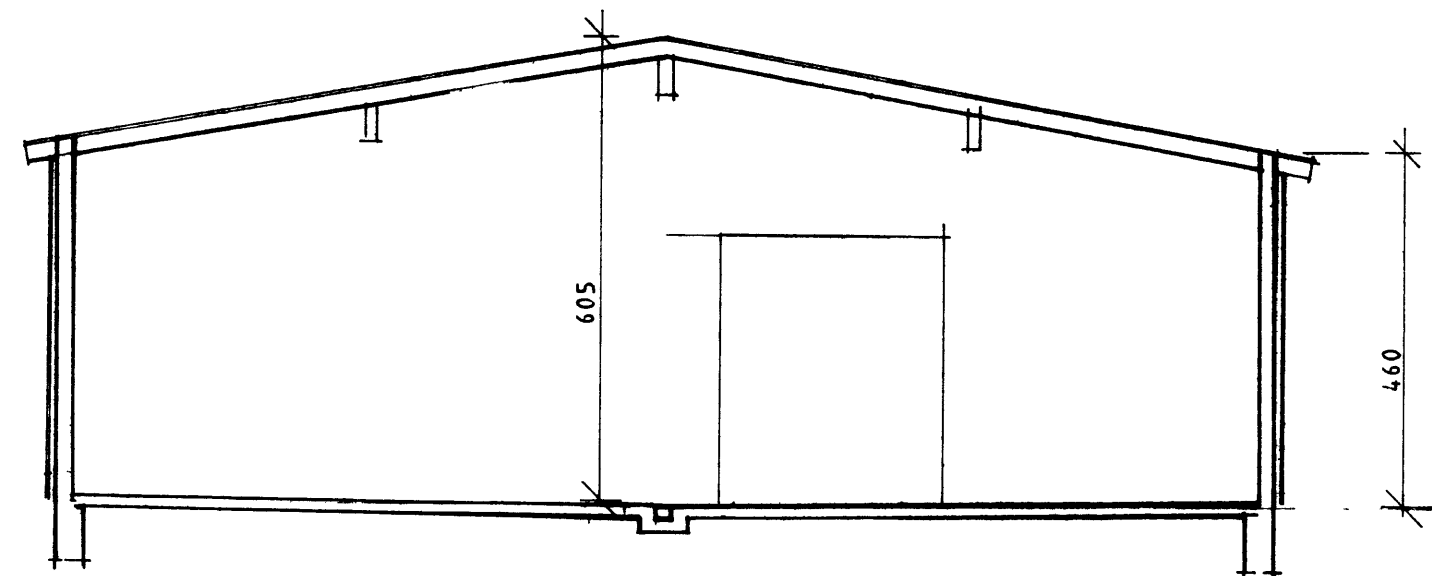


SNID B-B

GÓLF.
 LITAD HARDSTEYPUGÓLF
 VÉLSLIPAD, HALLI AD
 NIBURFALLSRENNU
 15 cm JÄRNBENT STEINSTEYPA

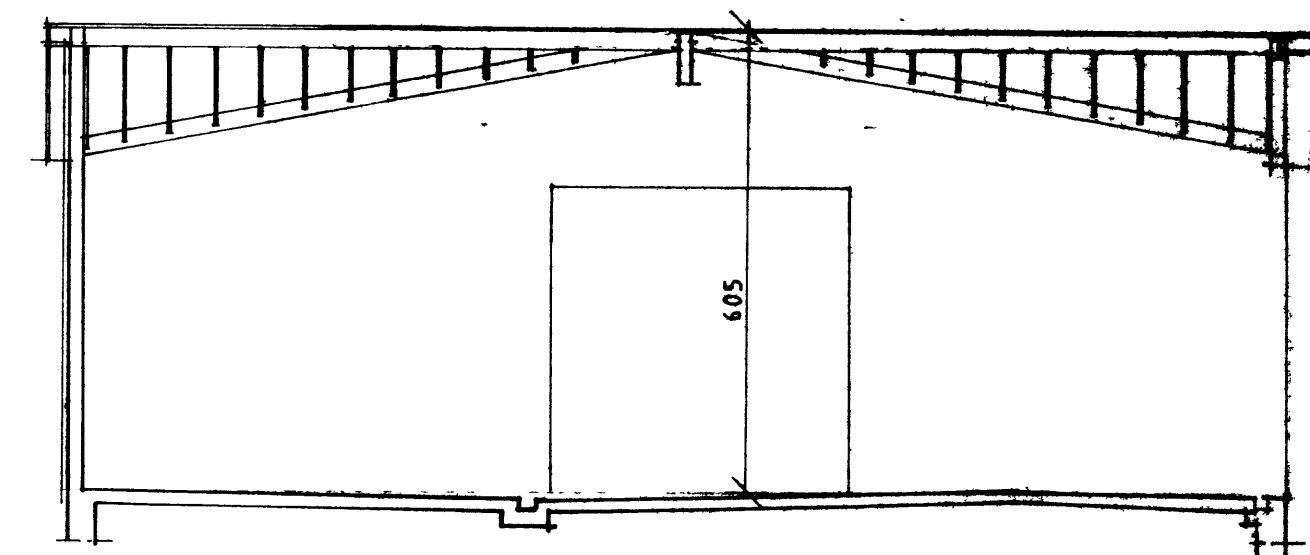

SNID C-C

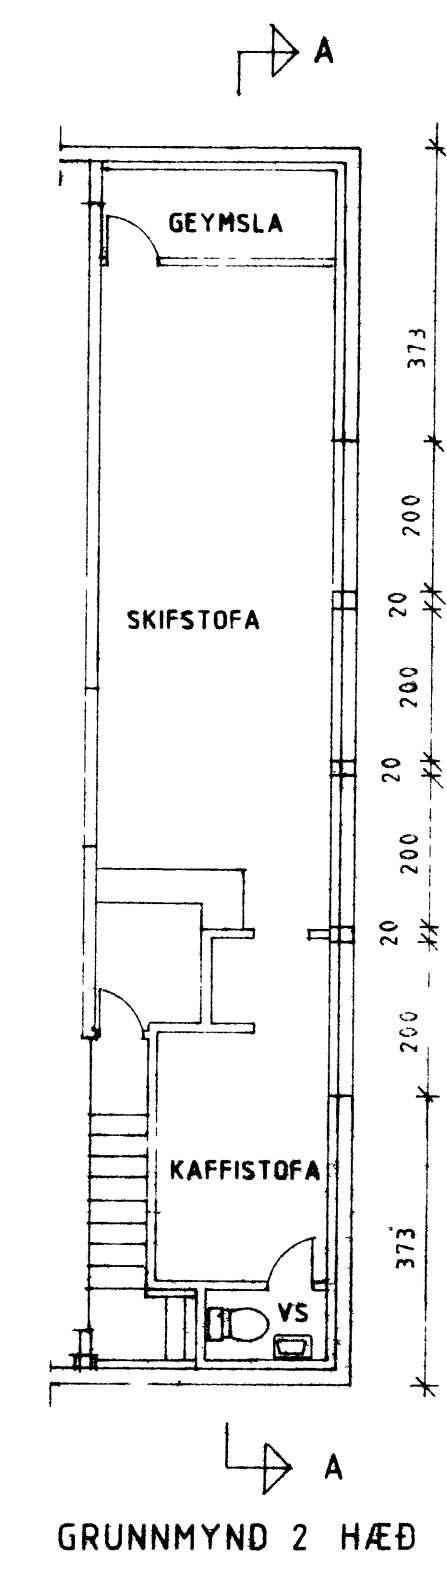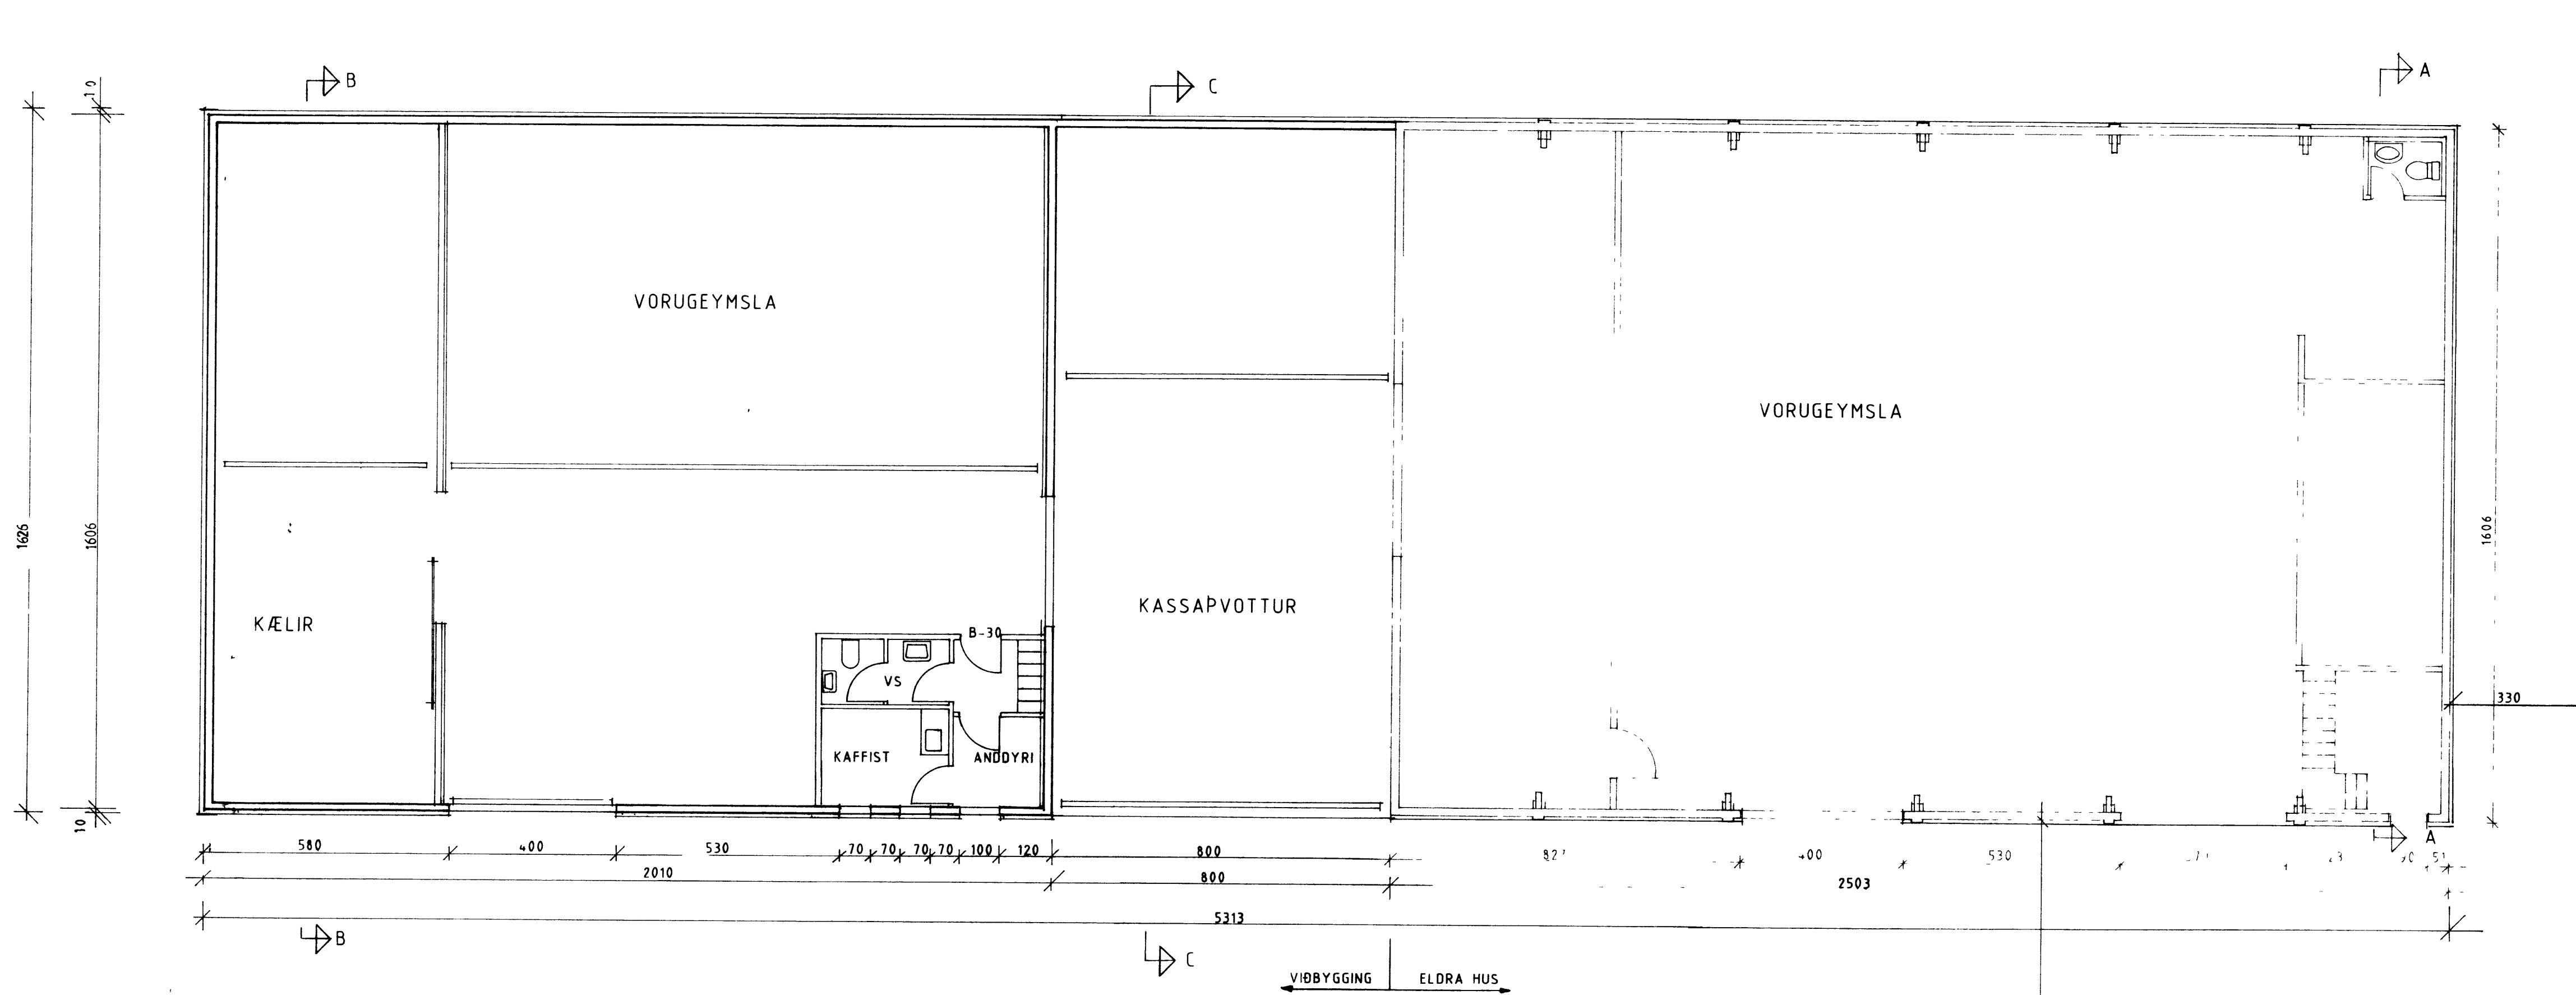

GRUNNMYND 2 HÆÐ

SKÝRINGAR
 TIMBURPAK EINANGRAD
 LIMTRÉSBITAR
 ŠTEINSTEYPTIR VEGGIR
 VÉLSLIPAD GOLF

STÆRÐIR	FLATARMÁL	RÚMMAL
ELDRA HUS	401.5 m ²	2136 m ³
VIÐBYGGING	321.2 m ²	1709 m ³
HEILDARSTÆRÐ UNDIR PAKI	722.7 m ² 128.5 m ²	3845 m ³

LODARMÖRK

VERK
 SKIPAAFGREIÐSLA VESTMANNAEYJA
 VIÐBYGGING
 GRUNNMYNDR OG SNID

TEIKN NR. 4 AF 9014
DAGS. **BREYTING** **KVARDI** 1:00 **DAGS** april '90
 PALL ZÓPHONIASSON TEIKNISTOFA **HANNAÐ PZ** **TEIKNAR** PZ
 RADGJAFARVERKFRÆÐIÞJÓNUSTA F.R.V.