



SNID A-A MKV 1:100

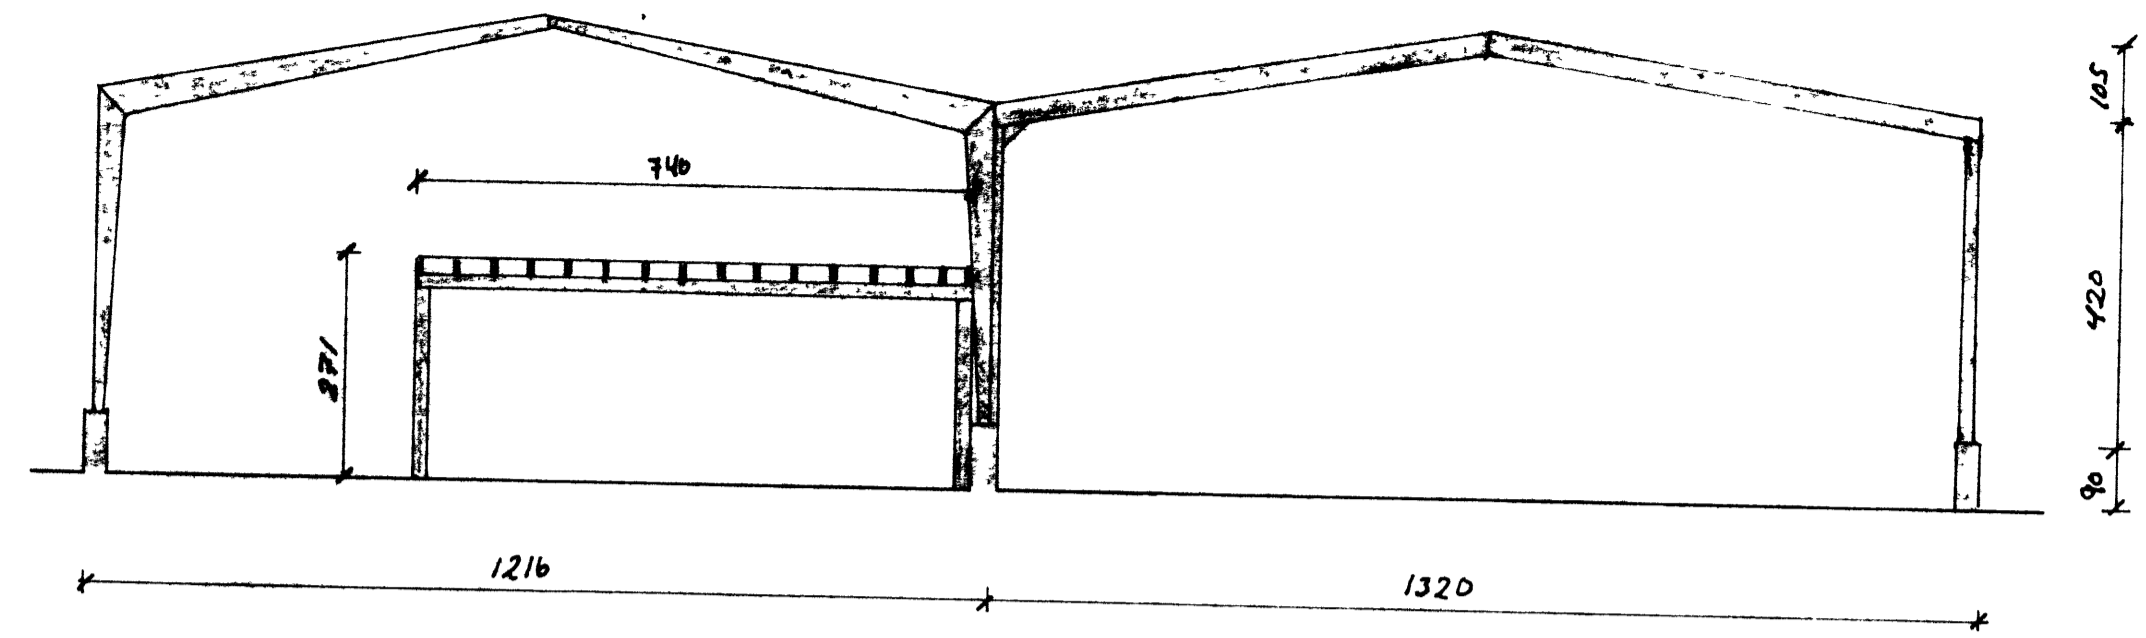


SAMÞYKKT / BYGGINGAHEIÐ
 20-11-87
 RYGGINGARULLTRÖNN / VEIÐMANNIAFYJAM
 Valdi Halvarsson

HLUTI SNIDS A-A 1 MKV 1:20

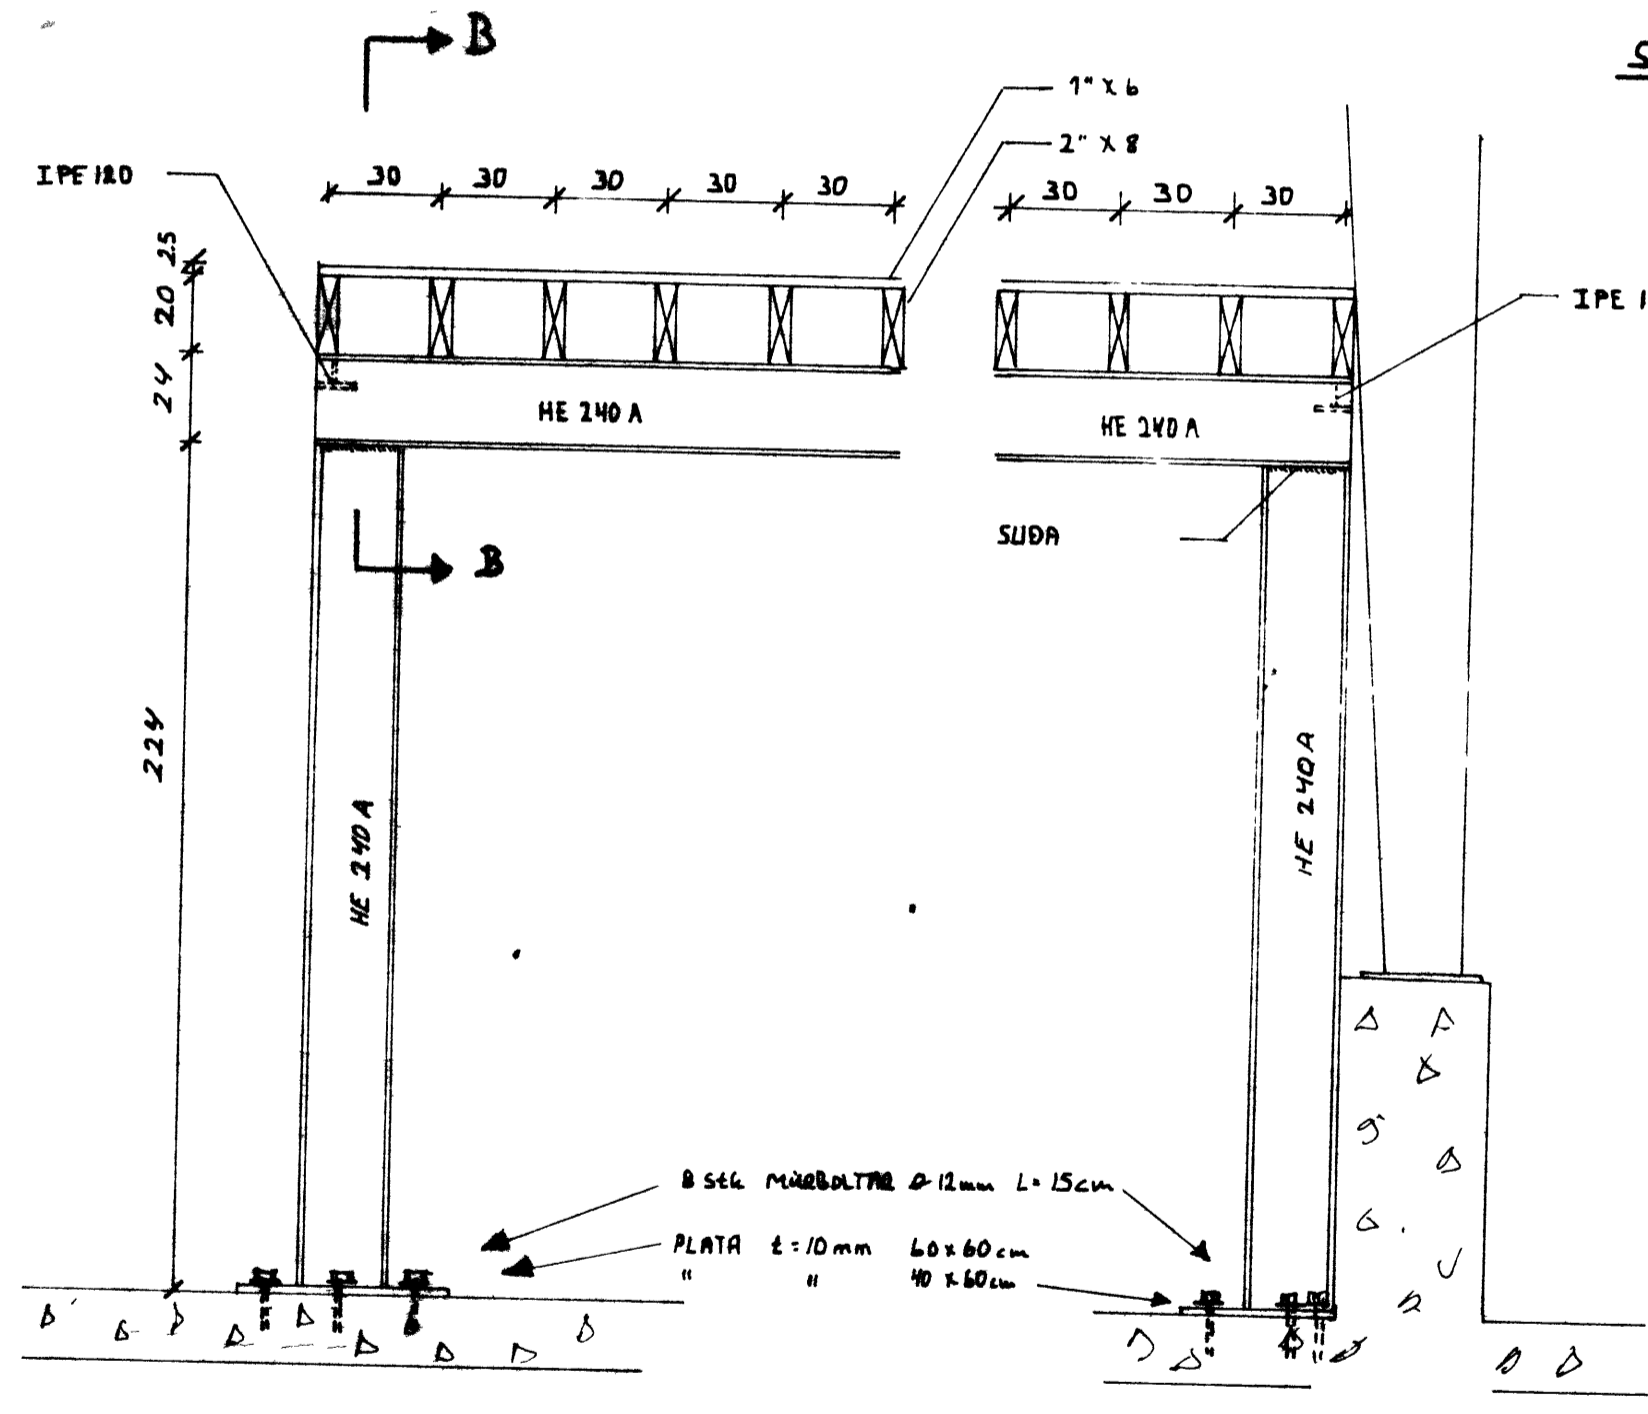

SNID B-B MKV 1:20

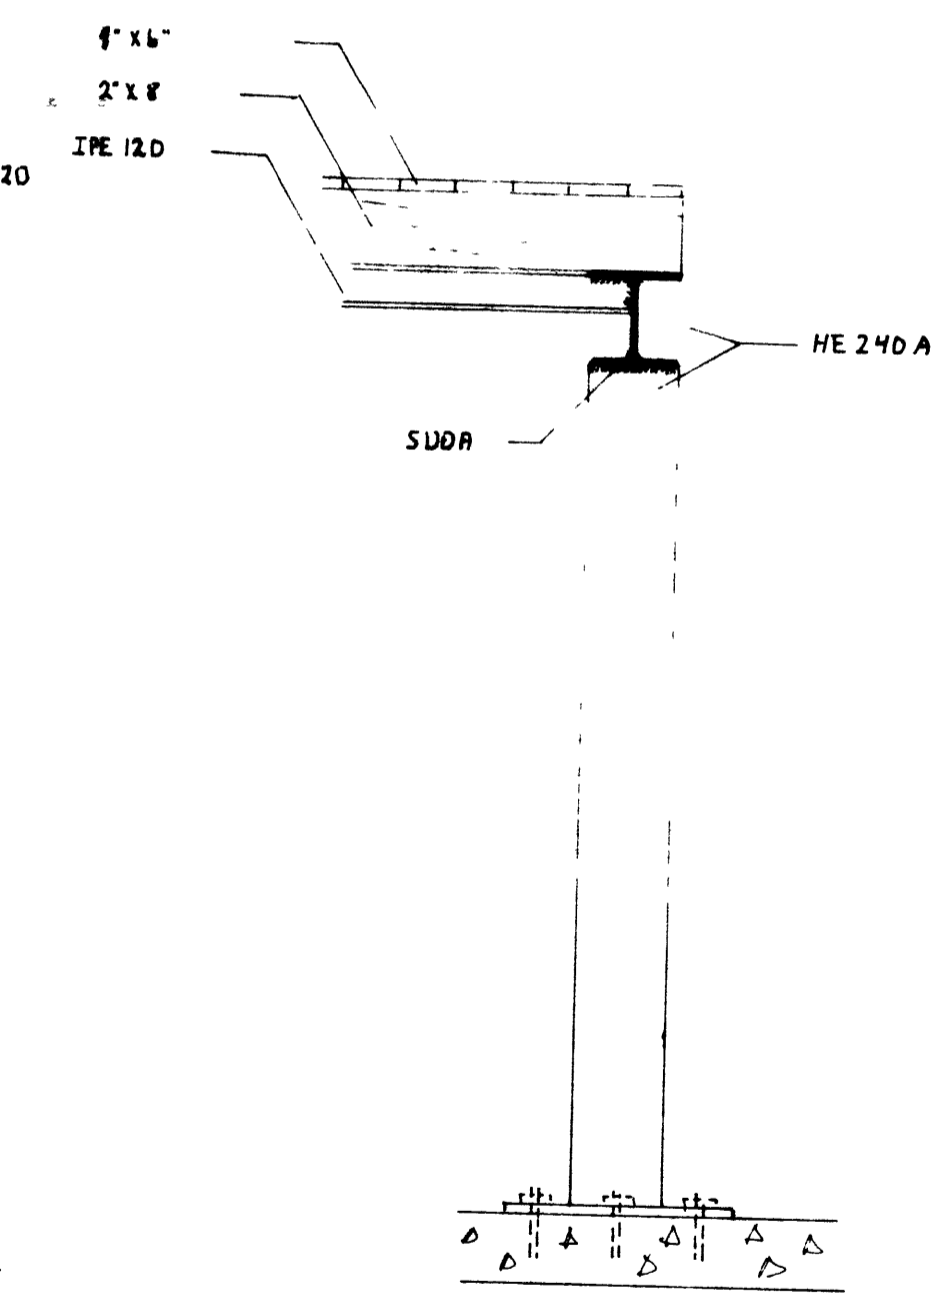

8 stk MIREBOLTAR \varnothing 12mm L = 15cm
 PLATA $t = 10$ mm 60 x 60cm
 " " 40 x 60cm

VERKEFNI	DAGS 03-11-87
SKIPAVIÐBERÐIR	MKV 1:100
SNID '1' BEYMSLUÐFT.	BR
	BLAÐ NR. 4 AF
Sigurður Arnarson FTI	