


SEP 1999

[Signature]
BYGGINGARFULLTRUINN I VESTMANNAEYJUM

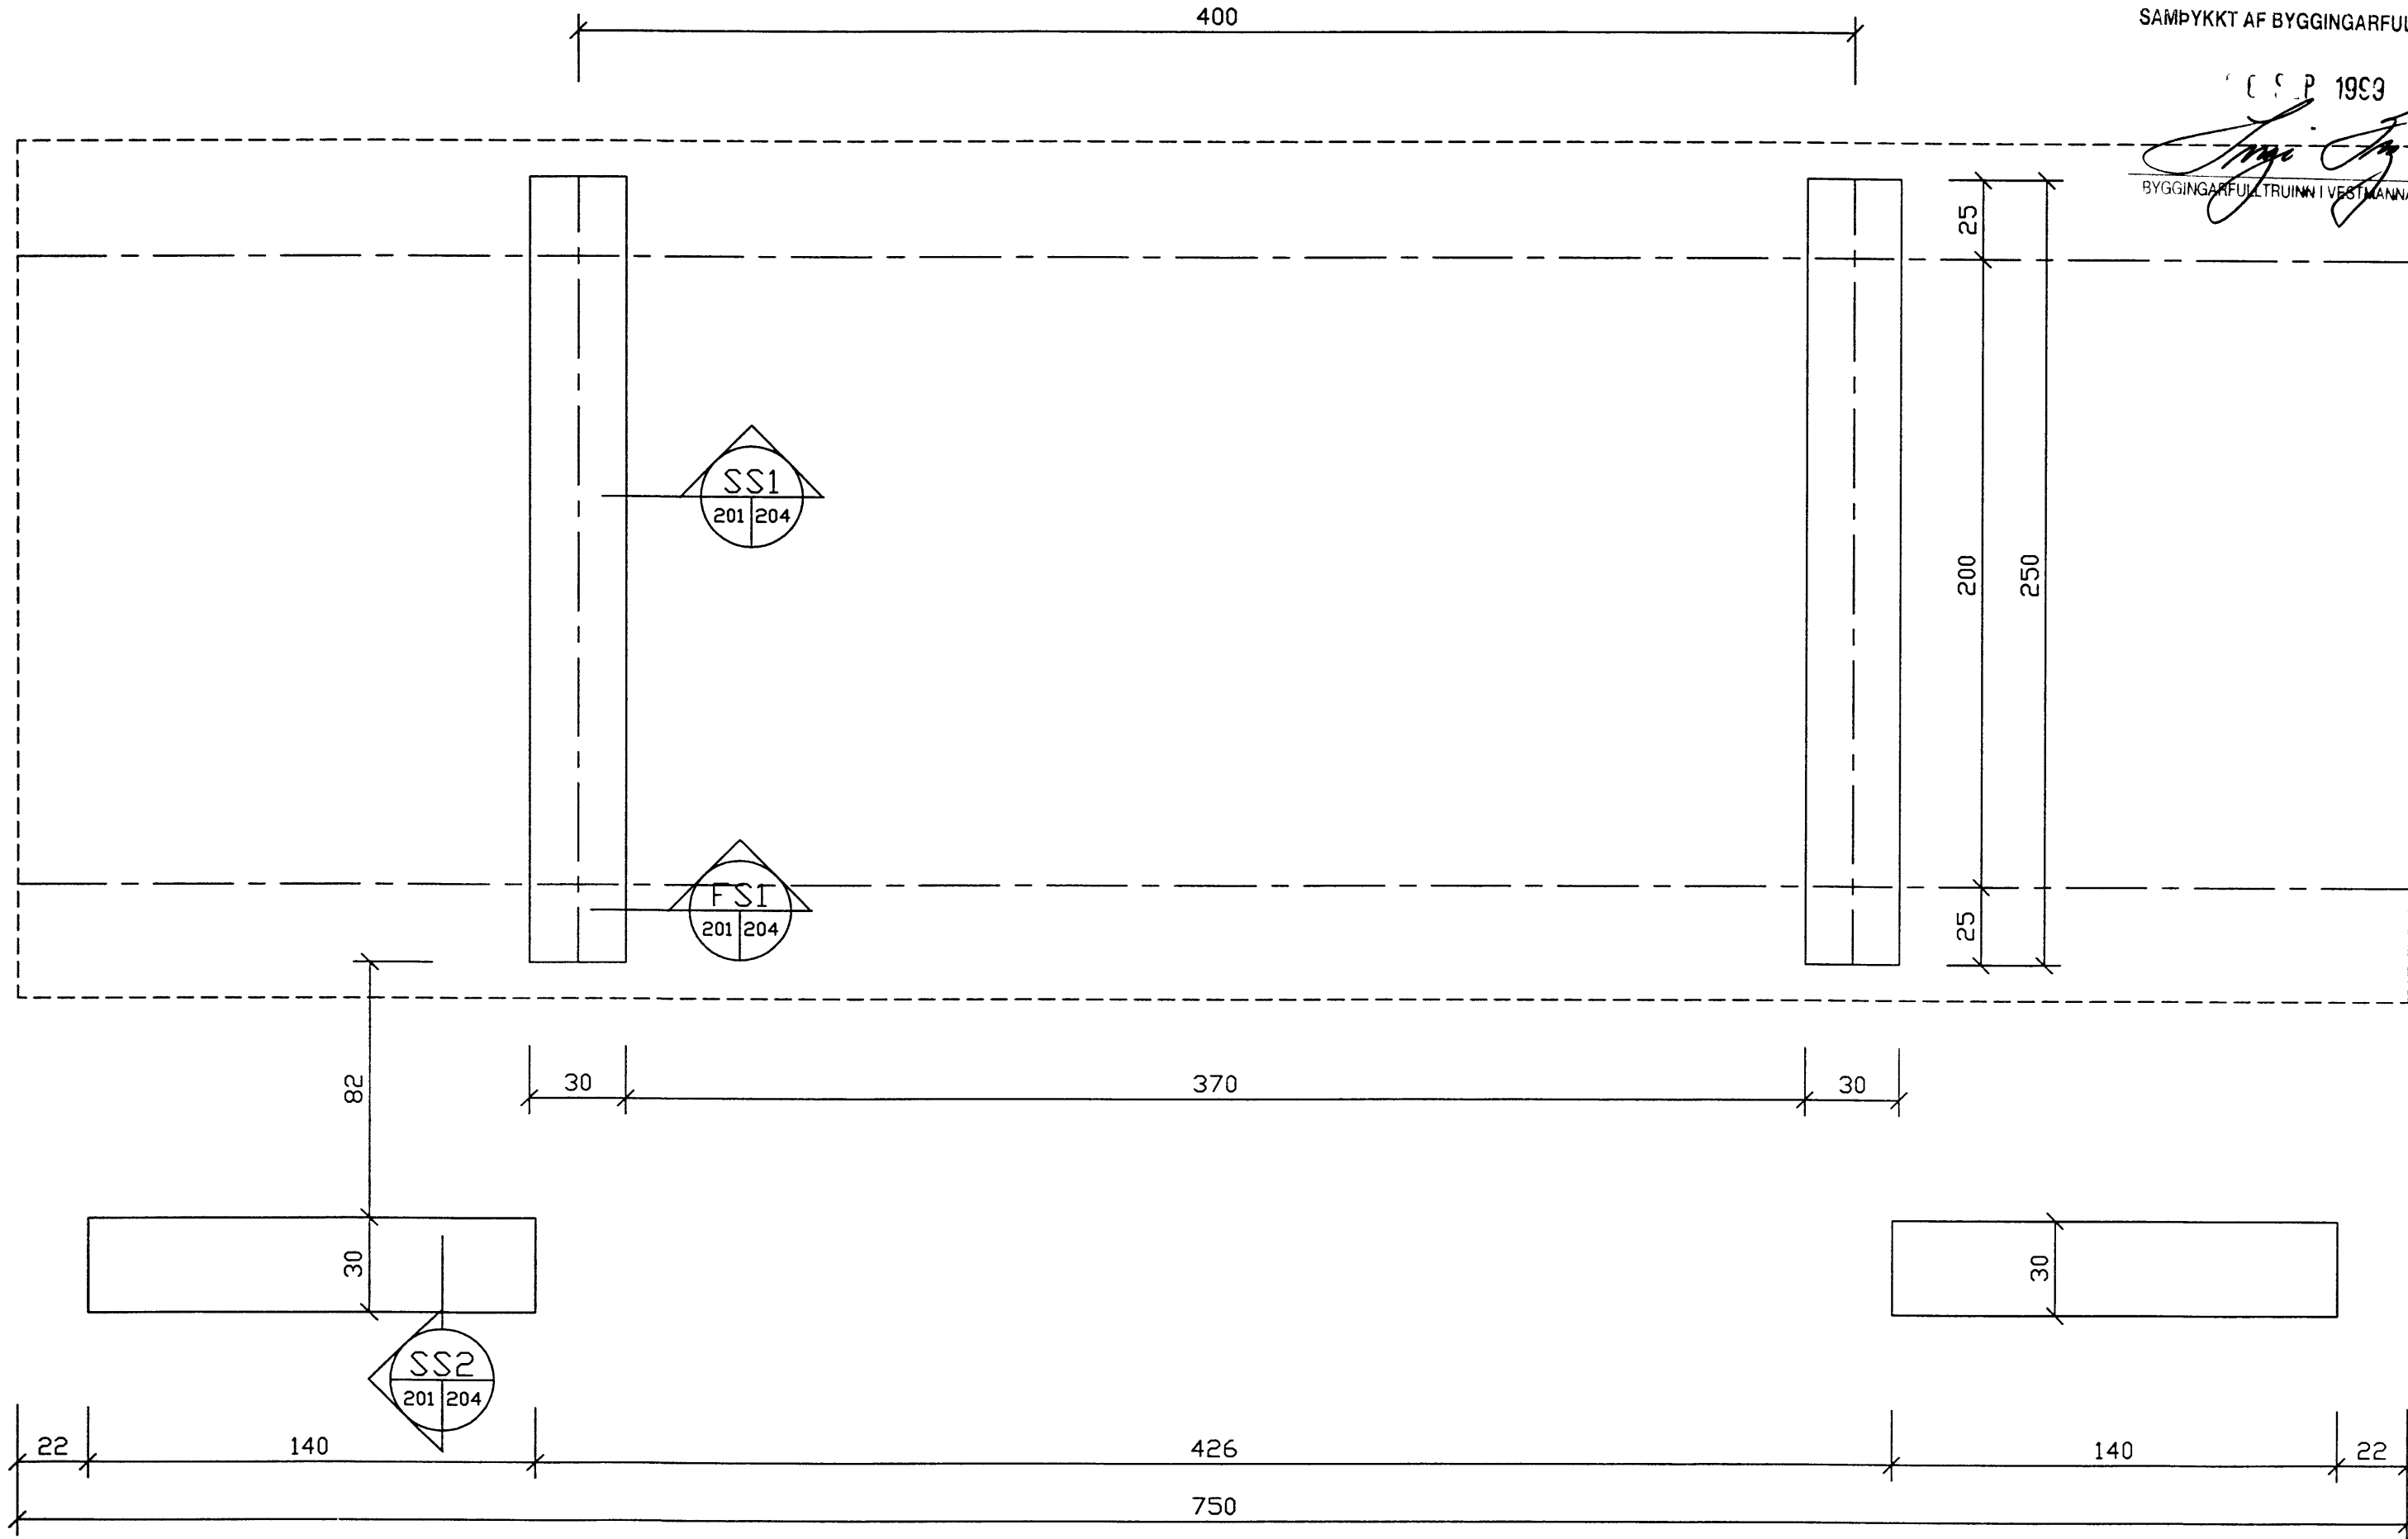

breyting				
breyting A	breyting C	verkhelti EIMSKIP VESTMANNAEYJUM	TEIKNISTOFA PZ EHF	verk nr 9949
breyting B	breyting D	verkefni EIMSKIP VESTMANNAEYJUM	RADGLAFAVERKFRIDJONISTA F.R.V.	dags SEPT-99