


6274

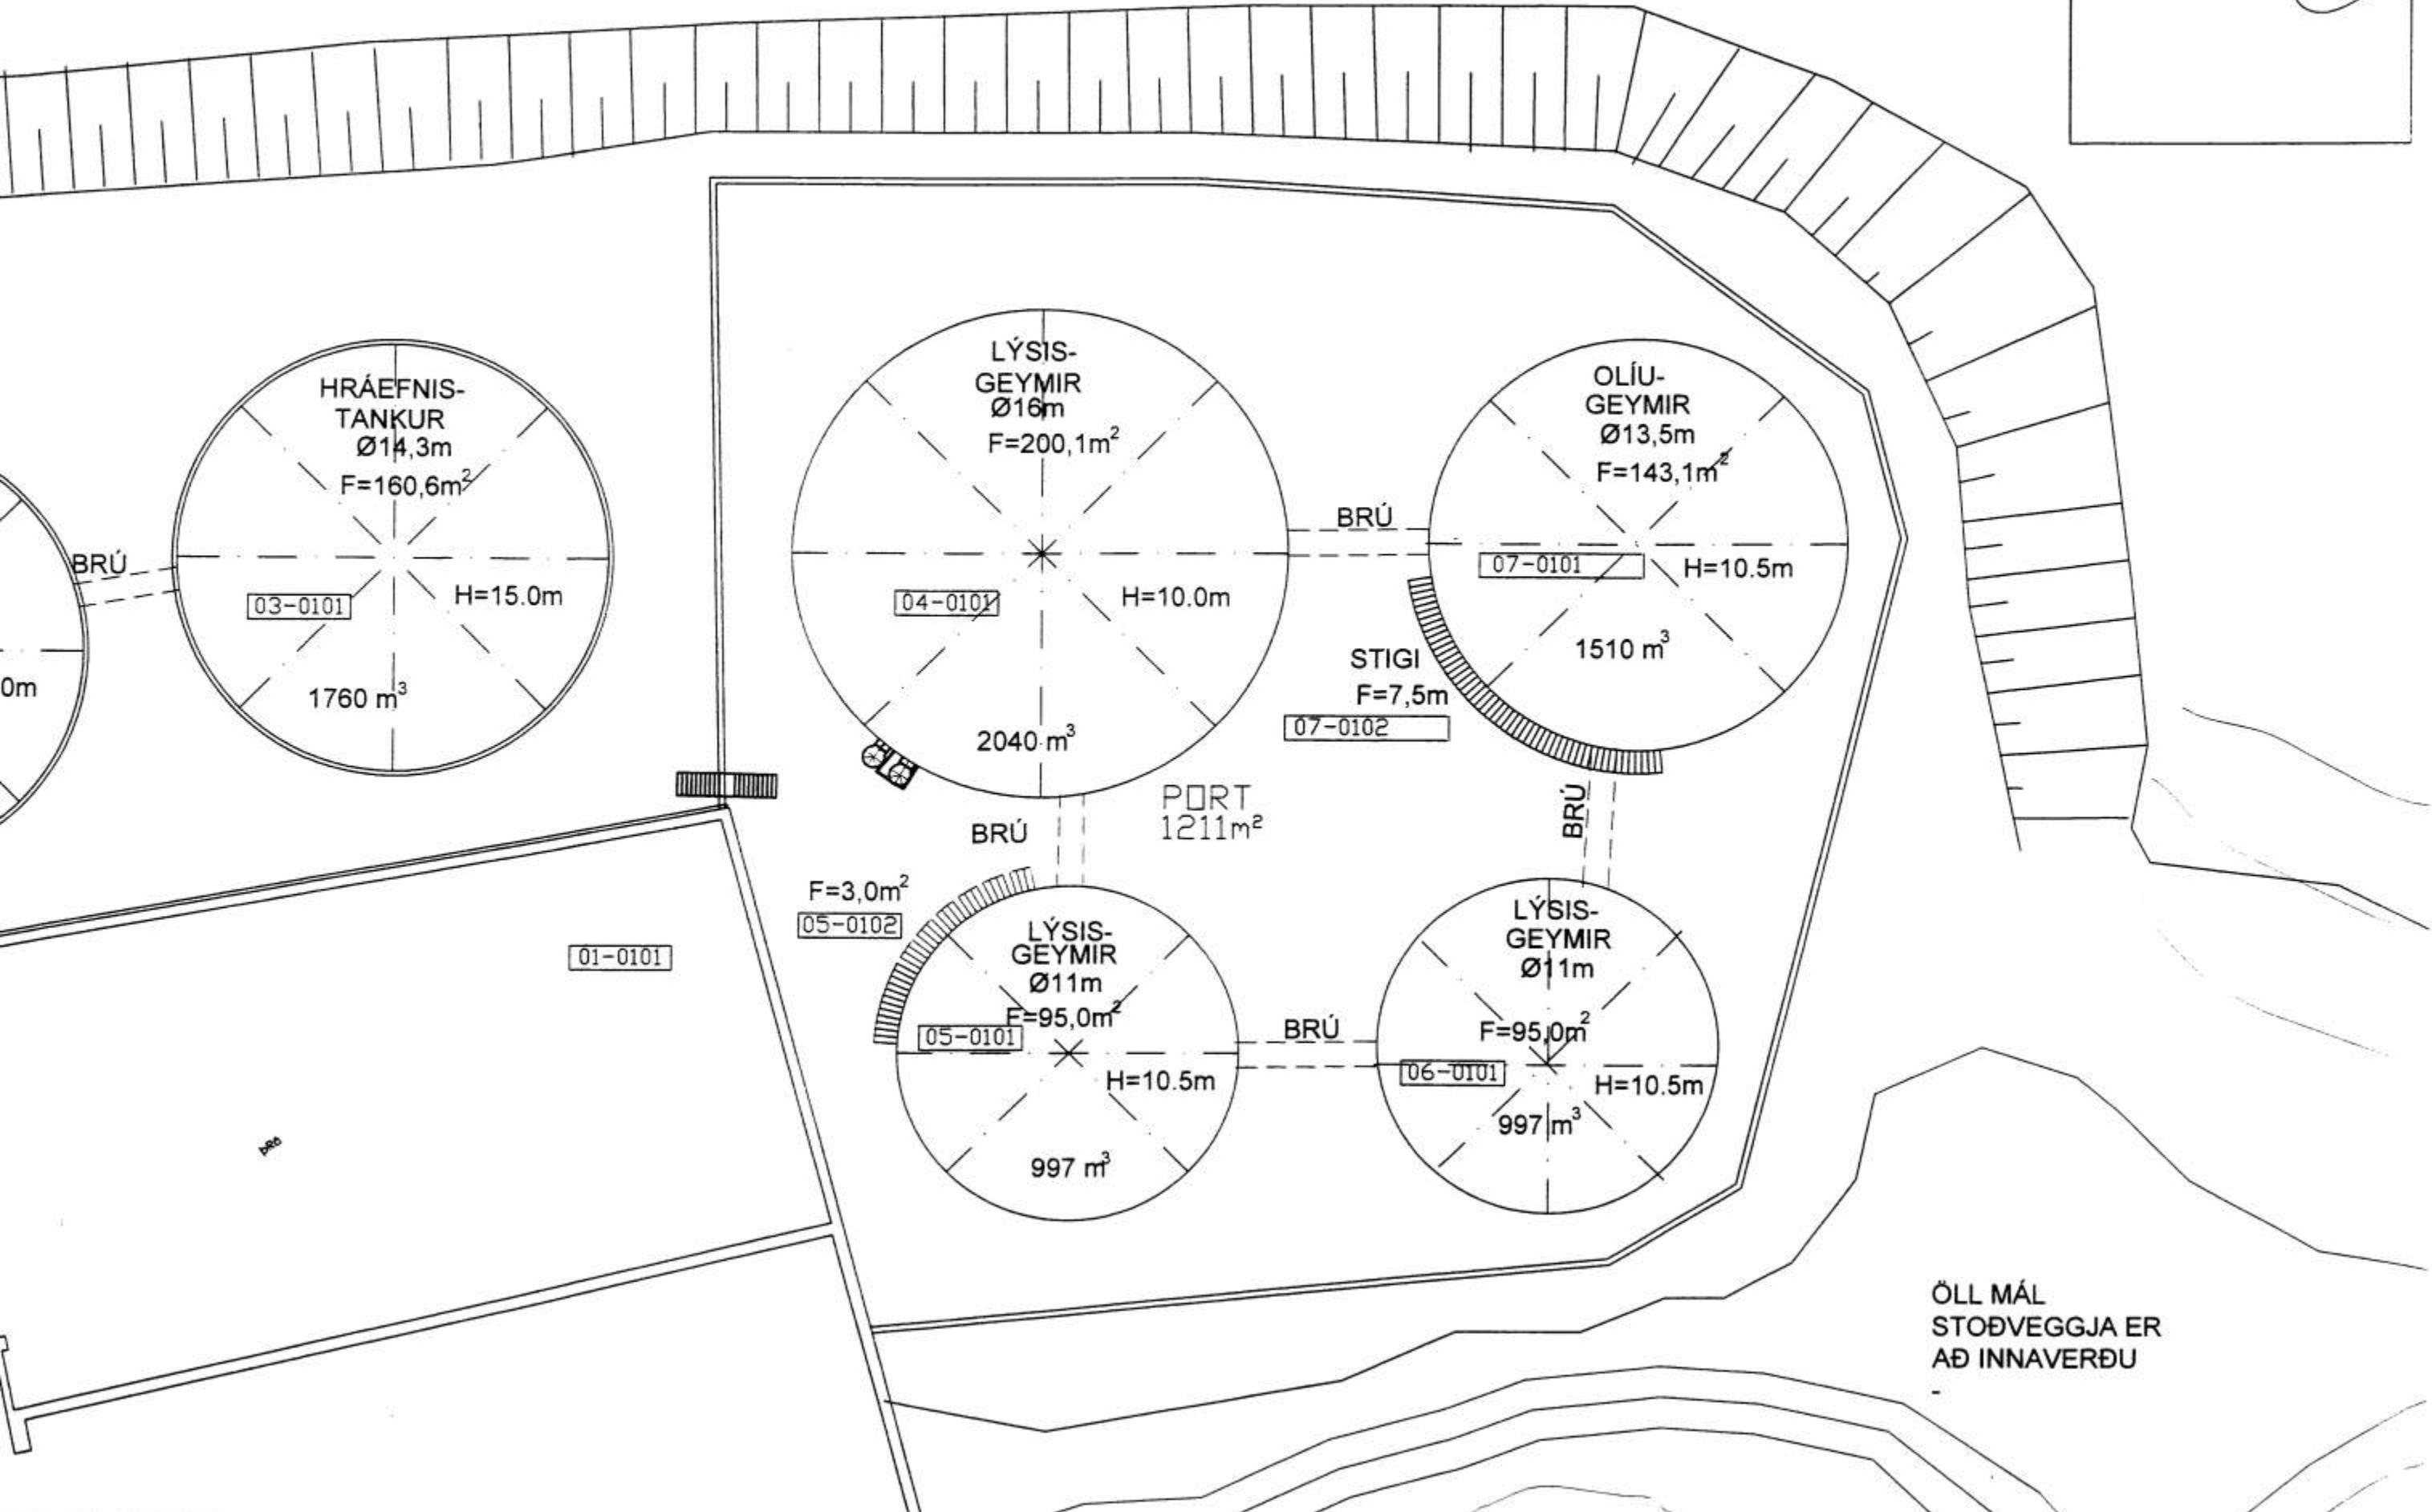

H		Dags.	Hannað	Verk.nr	Mælikvæði	Teiknistofa PZ ehf	Verkefni STRANDVEGUR 12 ISFÉLAG VE.
G		JULI 03	PZ	0144	1/100		